



DO NOT SCALE: Contractor to check all dimensions and report any omissions or errors


NOTES

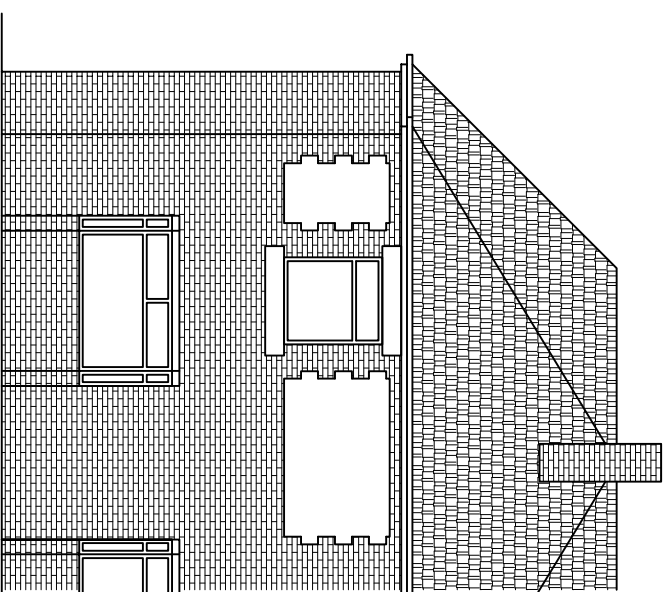

EXISTING FRONT ELEVATION
SCALE 1:100 AT A3

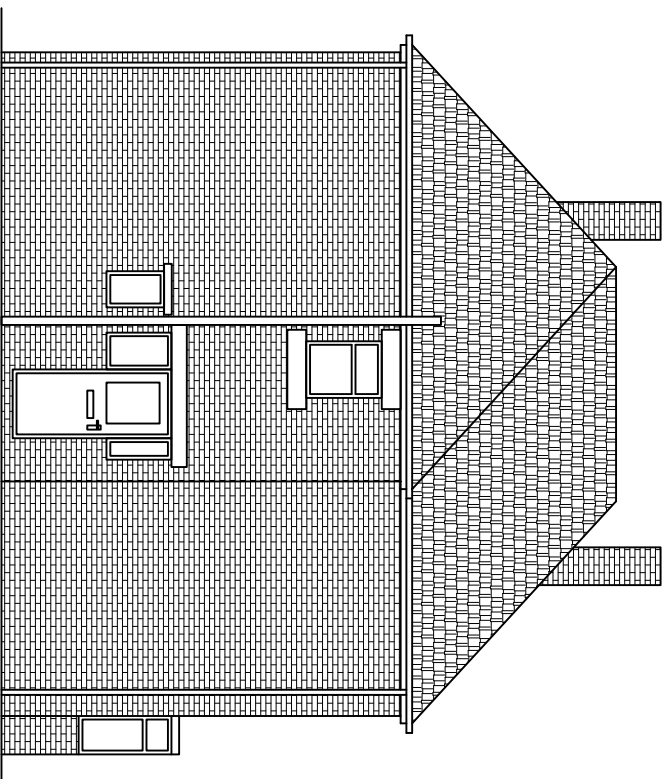

EXISTING END ELEVATION
SCALE 1:100 AT A3

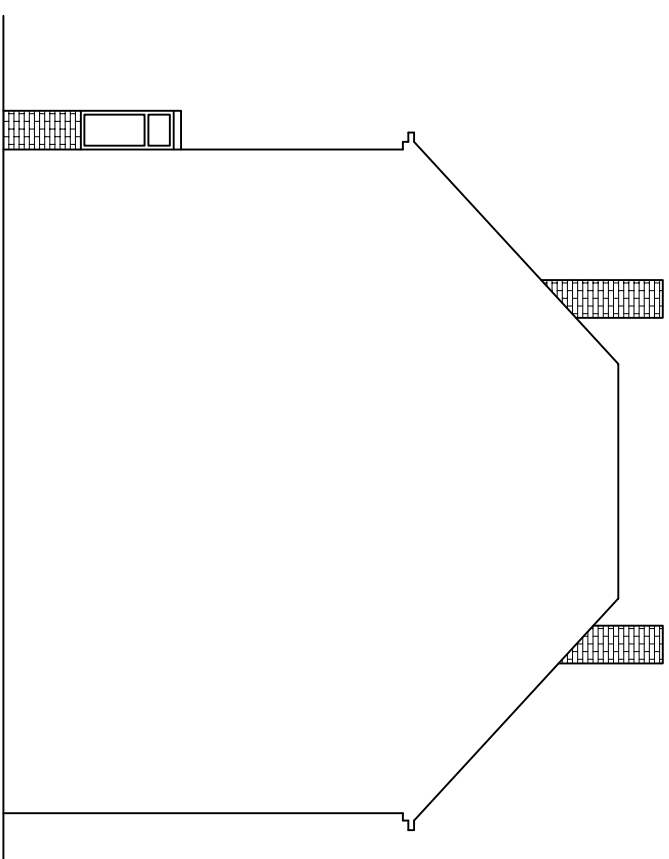

EXISTING END ELEVATION
SCALE 1:100 AT A3

Rev	Description	By	CHK	App	Date

JRB DESIGNS LTD
1 Saville Road
Cudworth
Barnsley
S72 8LT
Tel: 01226 383542
Fax: 01226 380078
Mob: 07970 541192
Email: john@jrbdesigns.co.uk

This drawing is copyright. © Jrbdesigns Ltd.

Client
MR M ALLEN

Drawing Title
EXISTING ELEVATIONS

Address
**119 CROSS LANE
ROYSTON
BARNLSLEY
S71 4AR**

Project Title:
**PROPOSED SINGLE STOREY
FRONT & SIDE EXTENSION**

Purpose of Issue:
PLANNING

Drawing Status
FIRST ISSUE

Scale at A3 AS SHOWN	Drawn By JRB	Date 26/04/2011	Checked By JRB	Approved By	Date 26/04/2011
Project No. MMA002	Drawing No. 002	Revision -	APPROVAL <input checked="" type="checkbox"/> INFORMATION <input type="checkbox"/> TENDER <input type="checkbox"/> CONTRACT <input type="checkbox"/> CONSTRUCTION <input type="checkbox"/>		