



DO NOT SCALE FROM THIS DRAWING. ALL DIMENSIONS TO BE CHECKED ON SITE BY CONTRACTOR. REPORT ANY DISCREPANCIES TO DRAWING AUTHOR AND PROPERTY SERVICES TEAM. DRAWING OR CONTENTS SHOULD NOT BE DUPLICATED WITHOUT PRIOR CONSENT.


DRAWING TO BE READ IN CONJUNCTION WITH ALL OTHER PROJECT DOCUMENTS INCLUDING BUT NOT LIMITED TO DRAWINGS, SPECIFICATIONS, SCHEDULES

 

NOTES

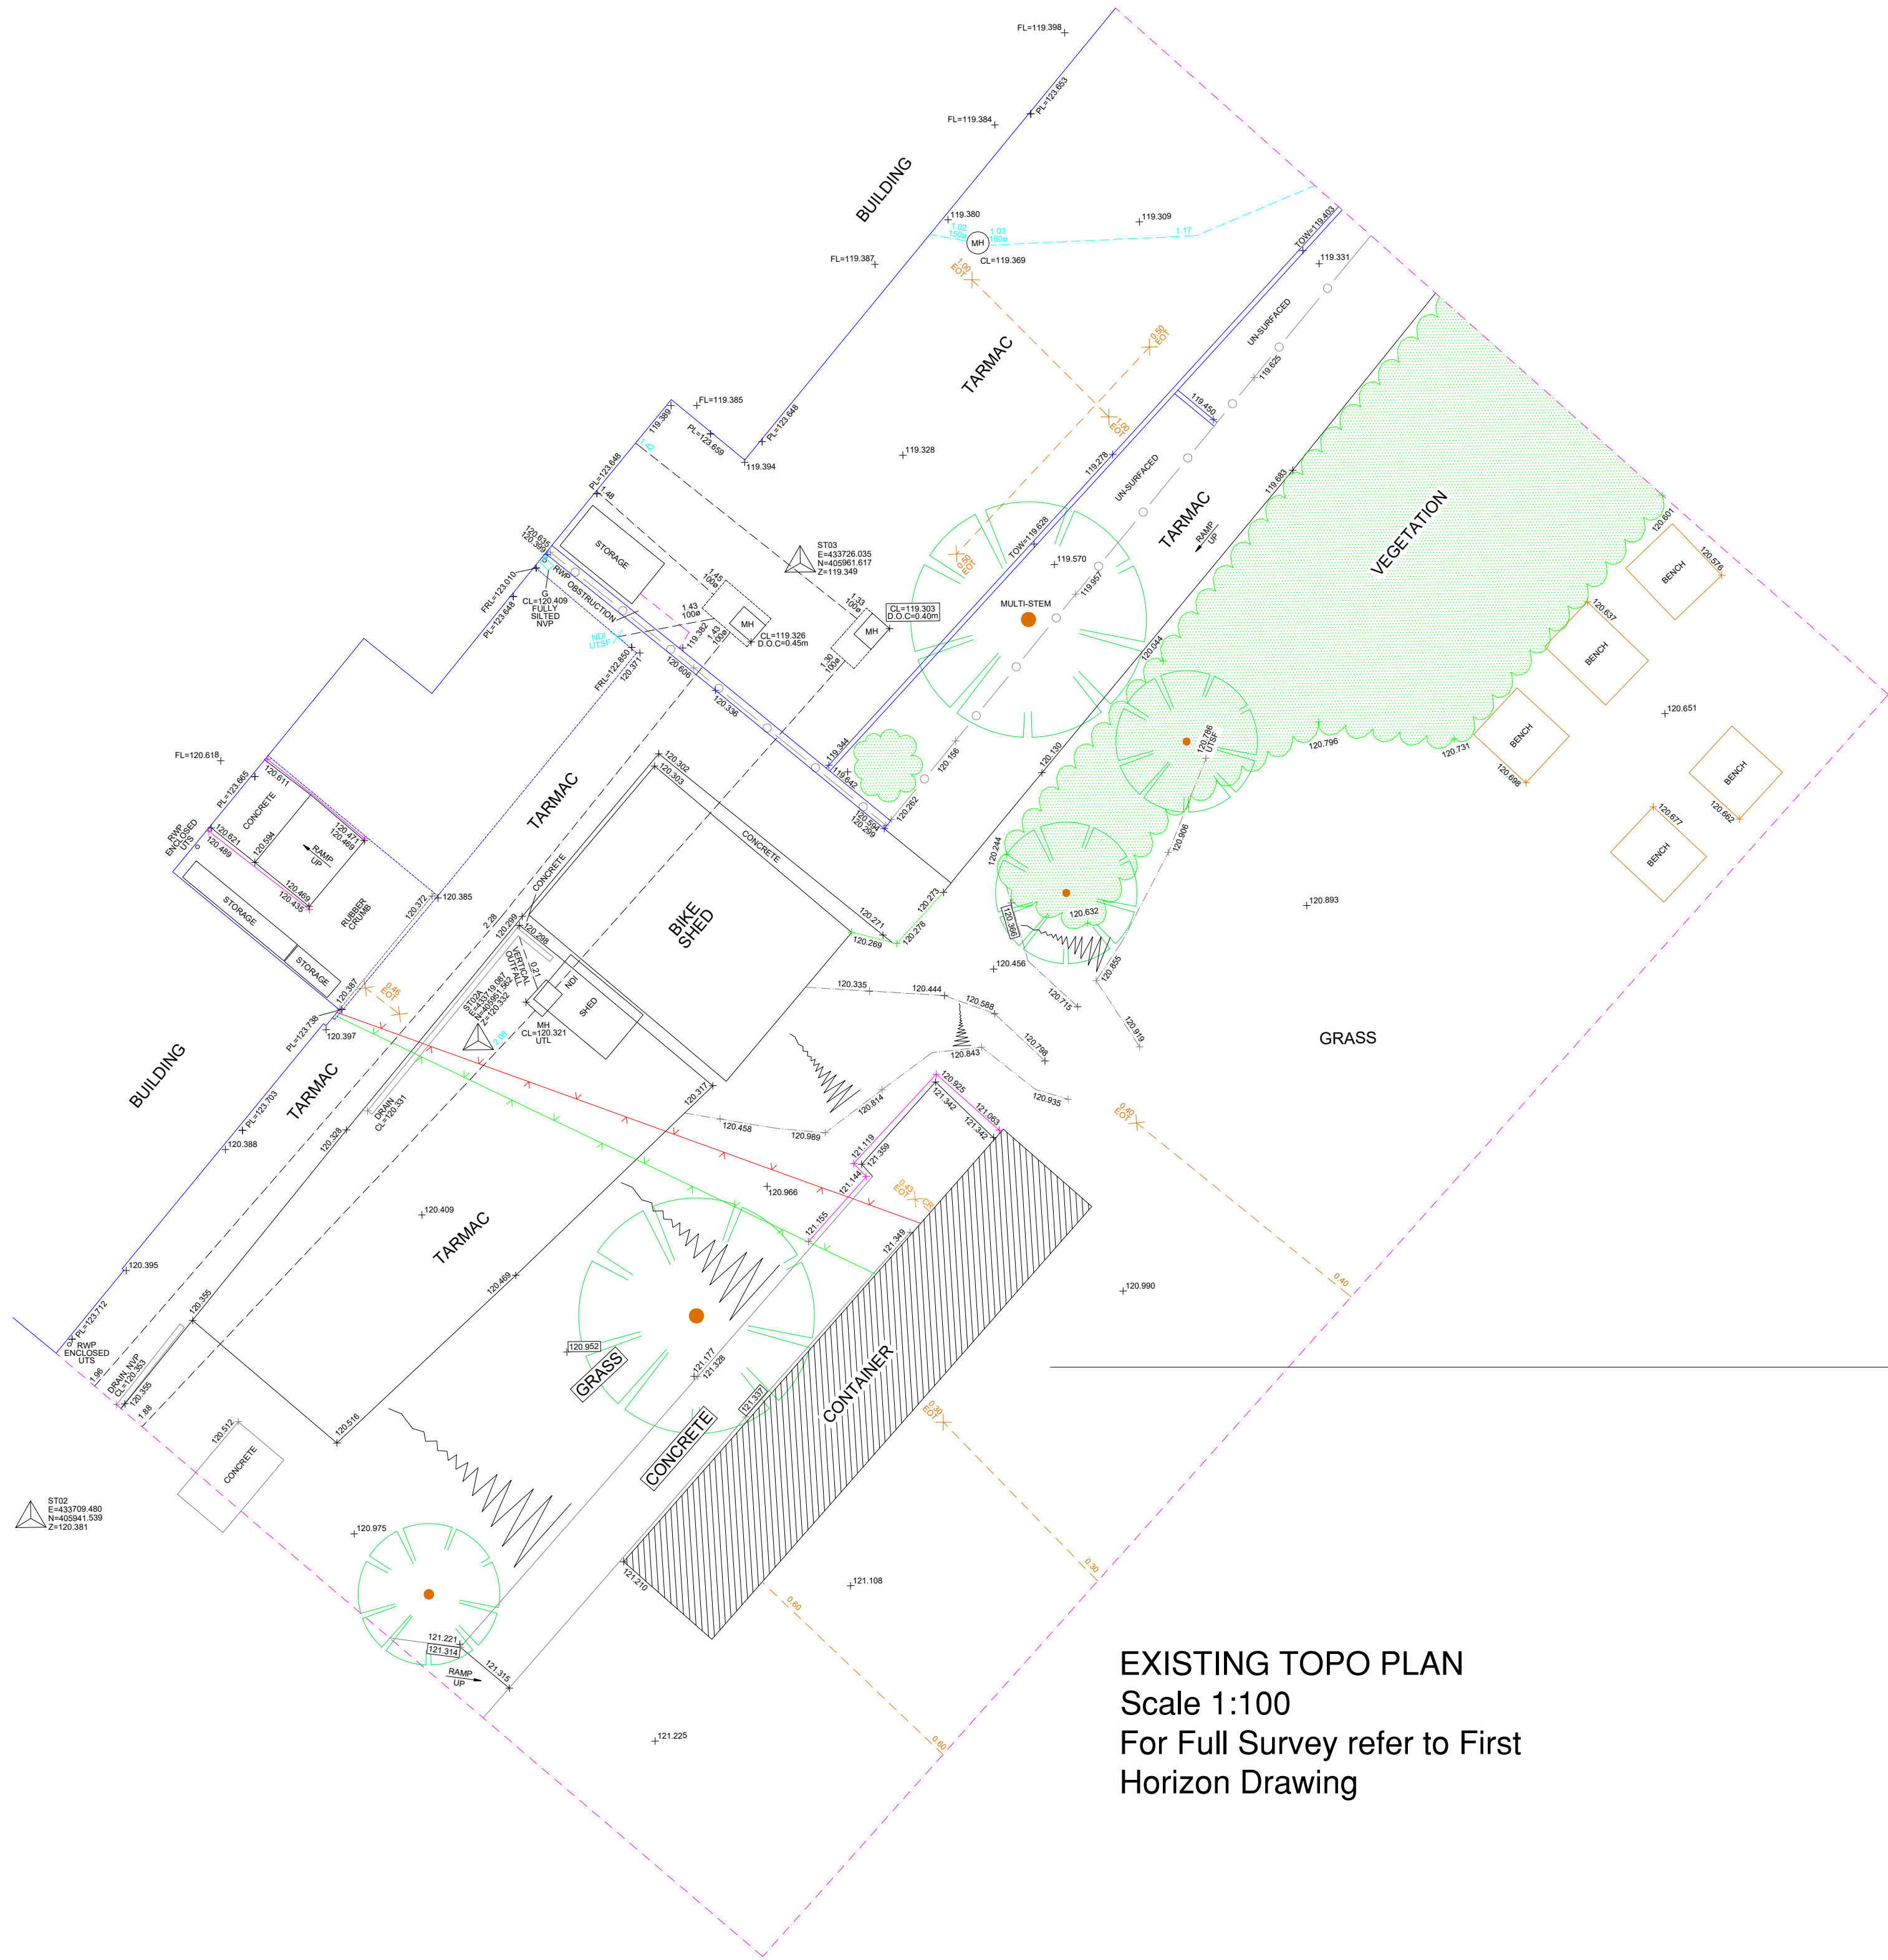

EXISTING TOPO PLAN
Scale 1:100
For Full Survey refer to First
Horizon Drawing

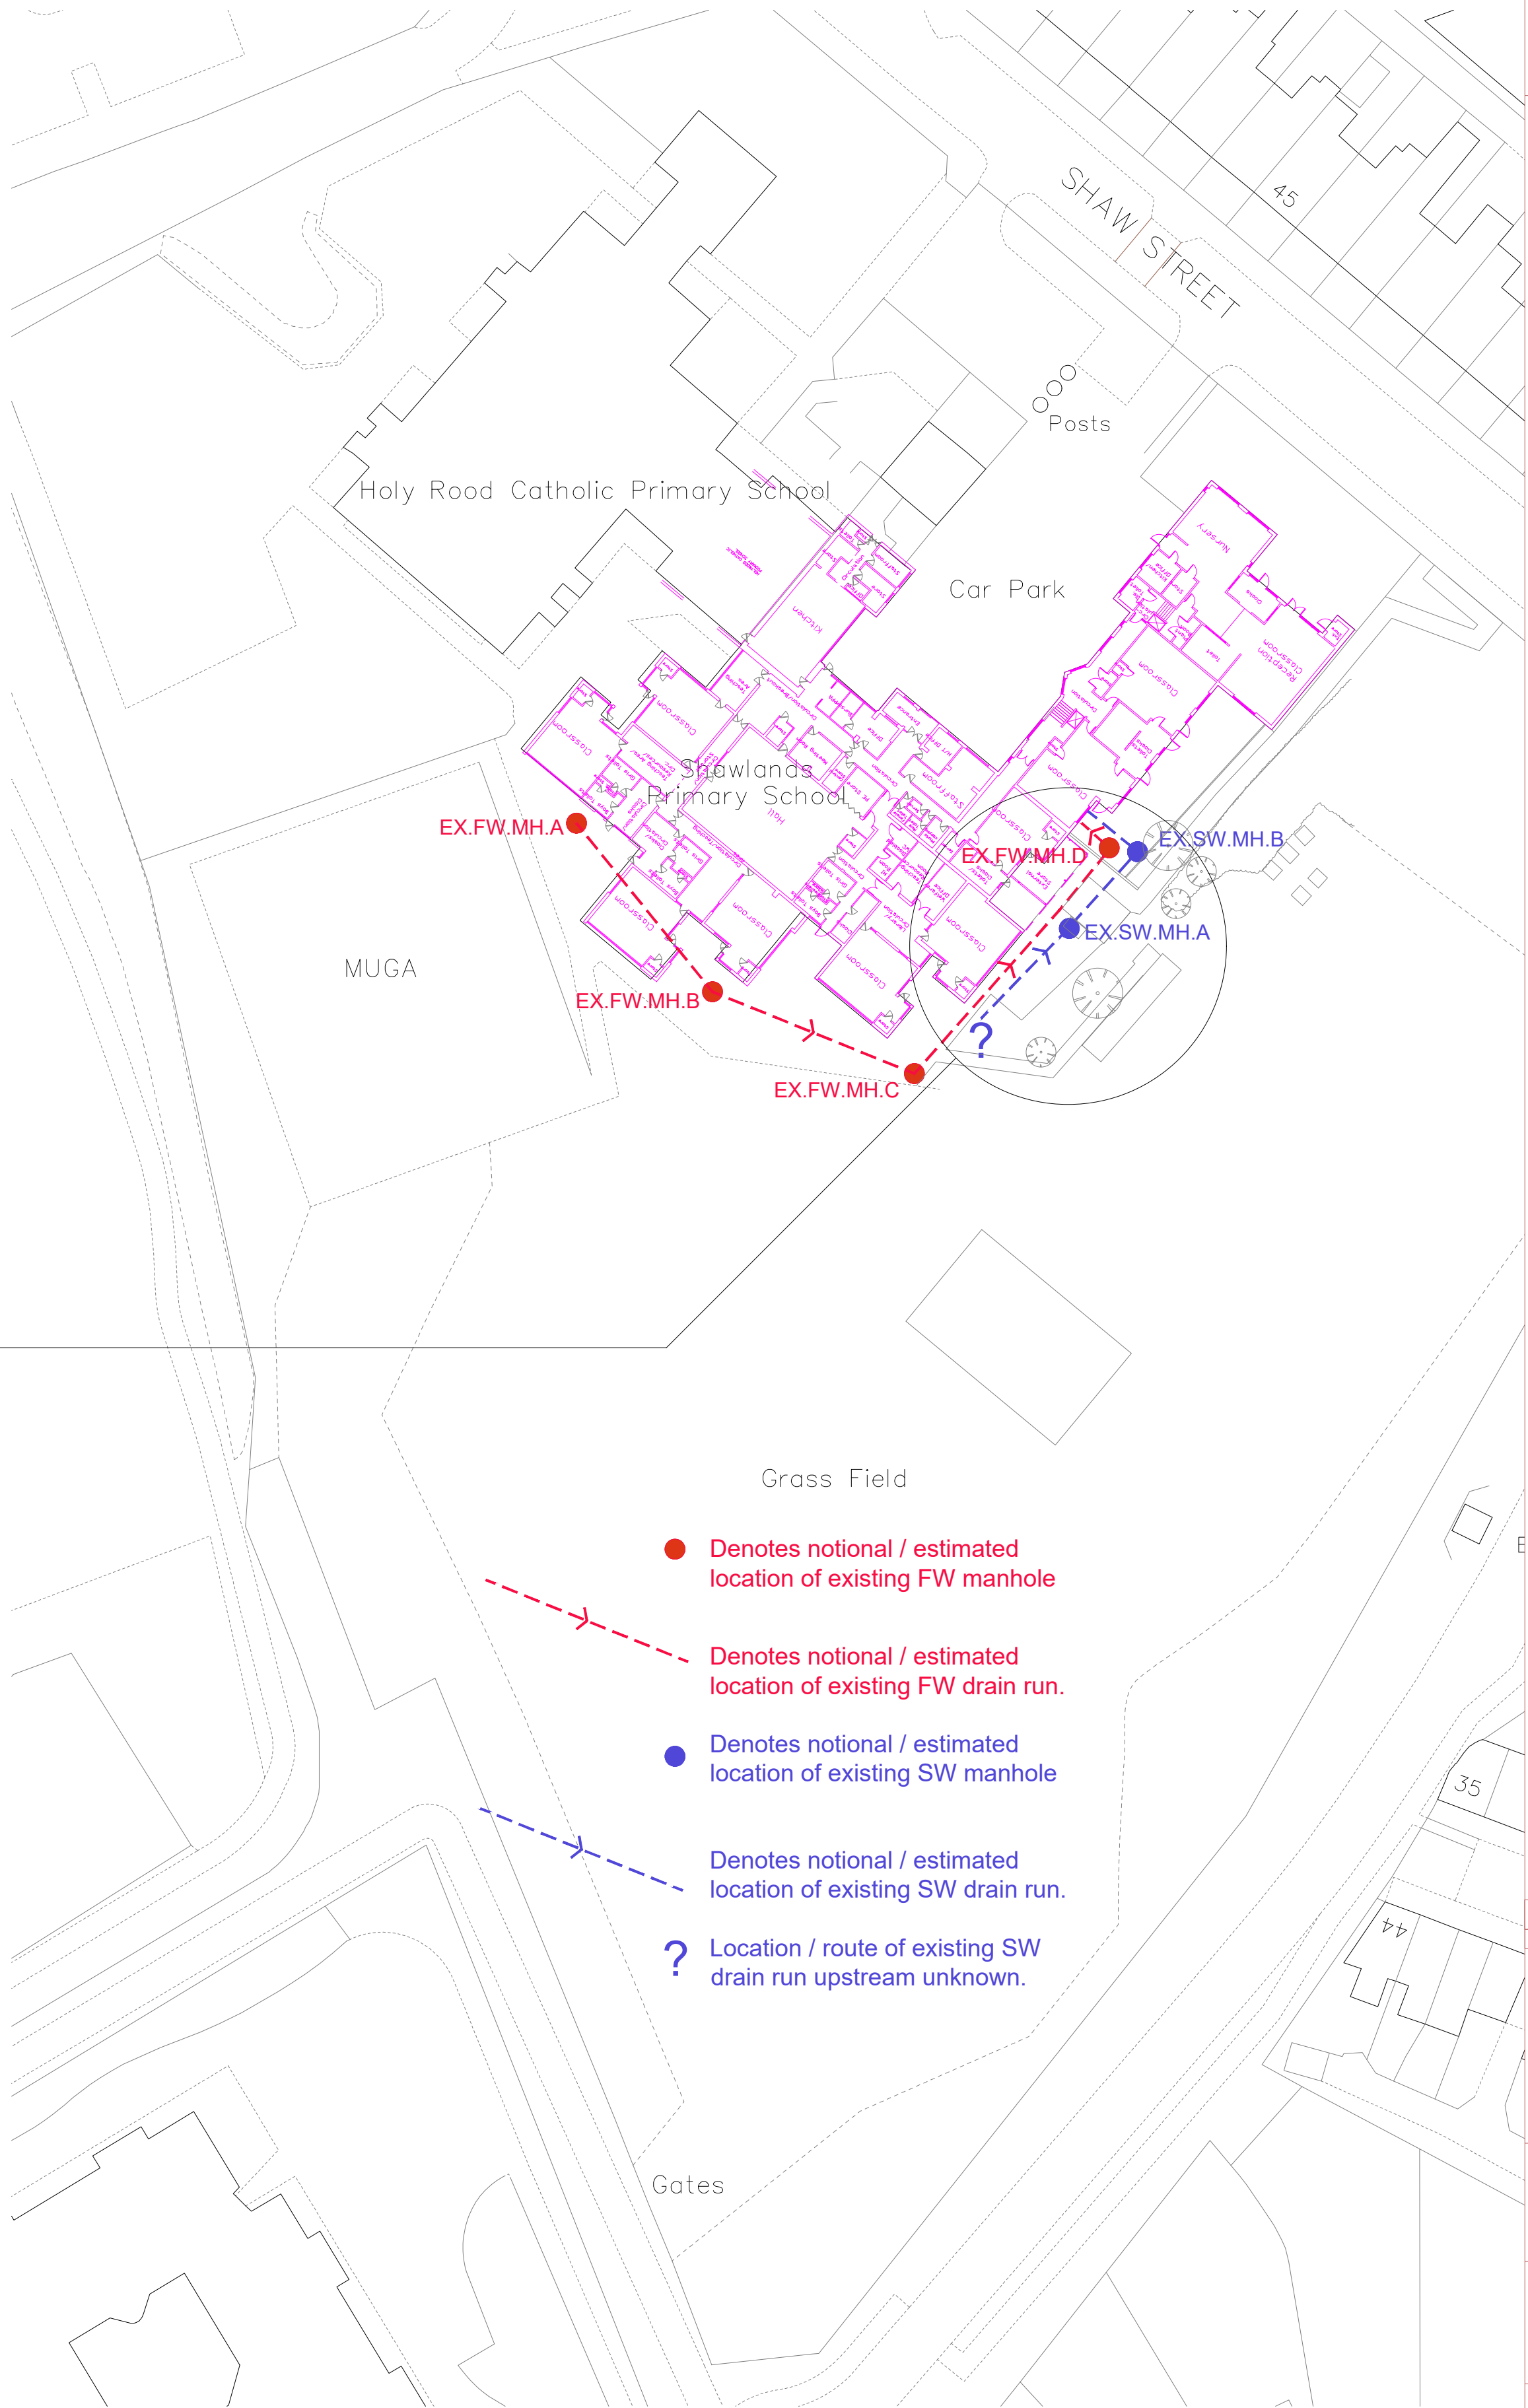

- Denotes notional / estimated location of existing FW manhole
- - - Denotes notional / estimated location of existing FW drain run.
- Denotes notional / estimated location of existing SW manhole
- - - Denotes notional / estimated location of existing SW drain run.
- ? Location / route of existing SW drain run upstream unknown.

LOCATION OF TOPO PLAN
IN SITE CONTEXT
Scale 1:500

P1	First Issue	01/04/25	MJY
Rev	Notes	Date	Issued By



SERVICE
Education, Early Start & Prevention,
Children Services, Barnsley Council

PROJECT
Proposed Classroom Extension
Shawlands Primary School

TITLE
Existing Part Site Plan & Topography
Survey

PROJECT REF Shawlands	DRAWING REFERENCE BMBC-A-DR-010	REV P1
SCALE As Noted	DISCIPLINE ARCHITECTURE	SHEET SIZE A1
PURPOSE OF ISSUE PRELIMINARY	Drawn MJY	Checked XX