




NOTES
 DO NOT SCALE FROM THIS DRAWING.
 It is the Contractor's responsibility to check all governing dimensions and verify all dimensions on site before commencing any work or making any shop drawings.
 The Building Safety Act is Applicable to this project
 Any changes to the design to be assessed by the principal designer and agreed with the principal contractor before being carried out.
 Work and materials are to be in accordance with the Building Regulations and to comply with the relevant British Standards.
 This drawing is copyright of Mark Brotherton Ltd and should not be reproduced in whole or part without their written permission.

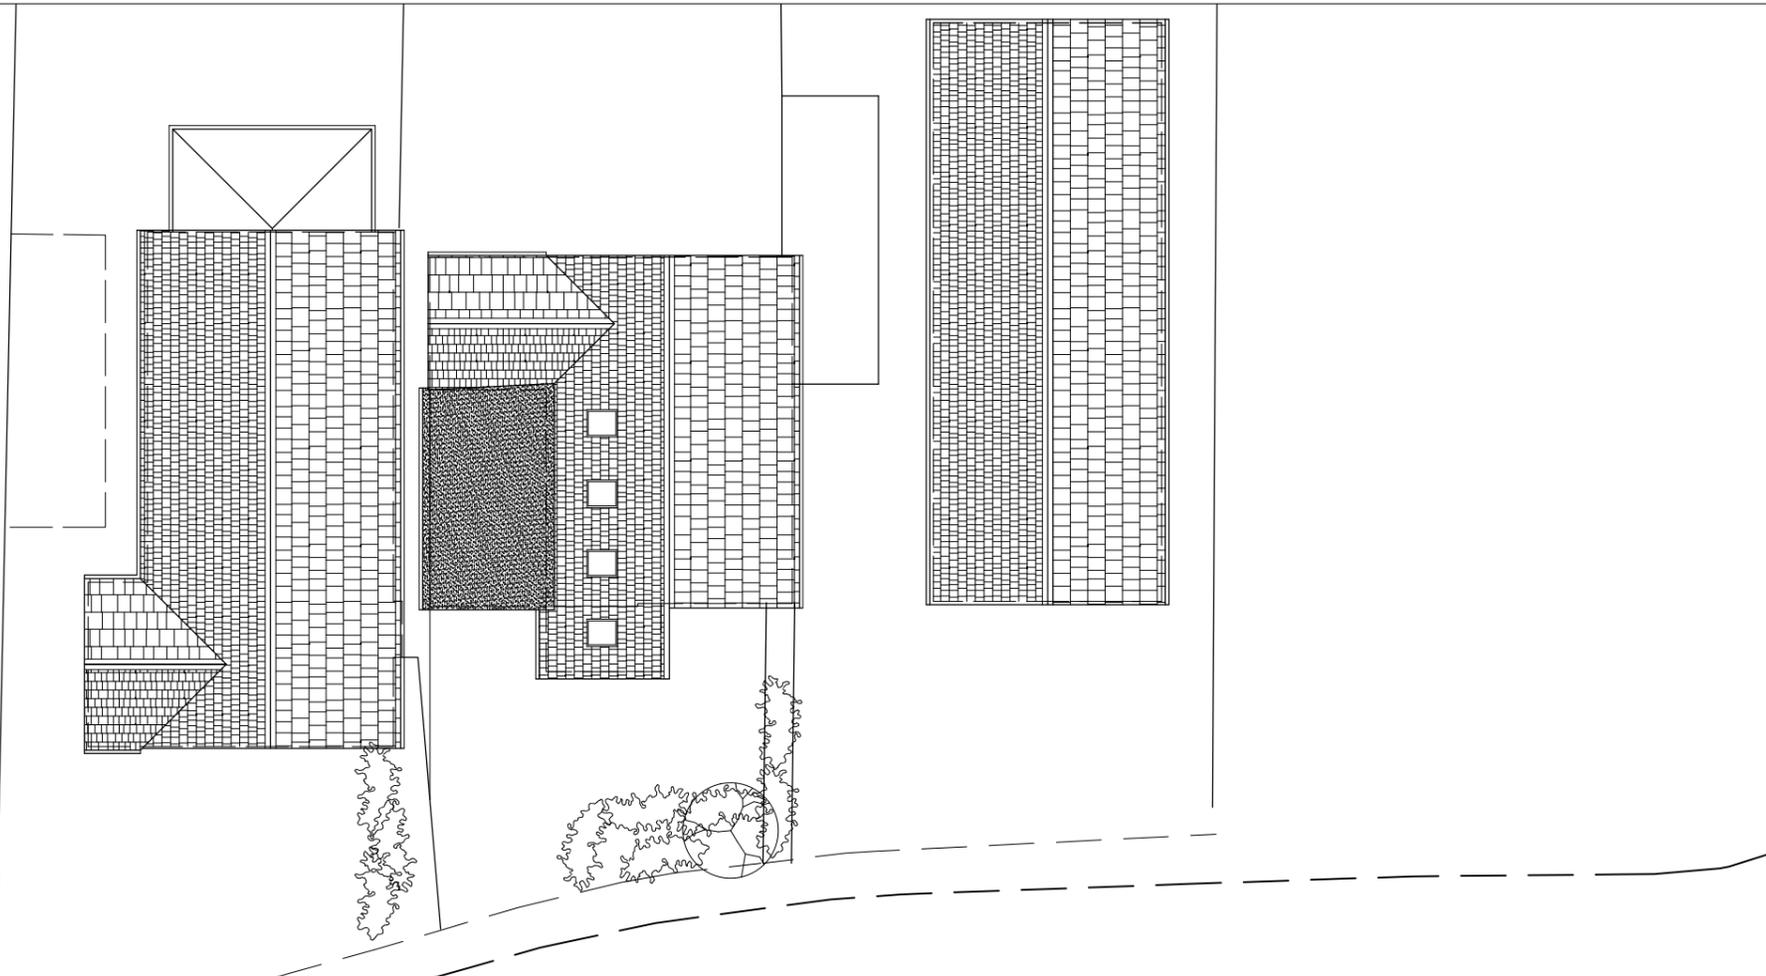

Proposed Street Elevation

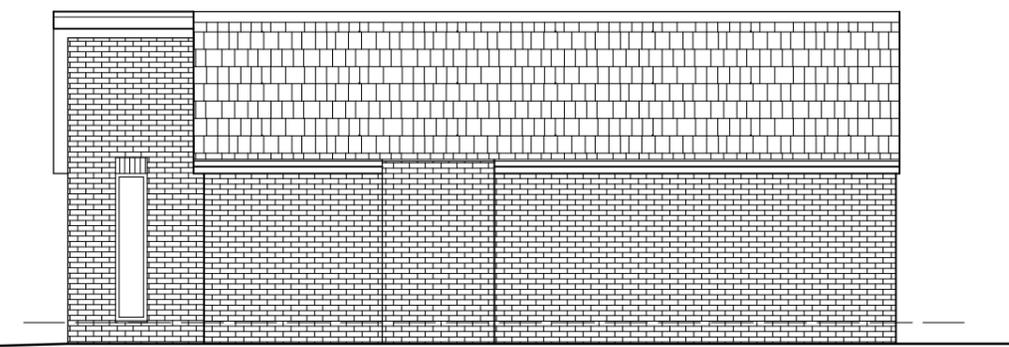

Proposed East Elevation

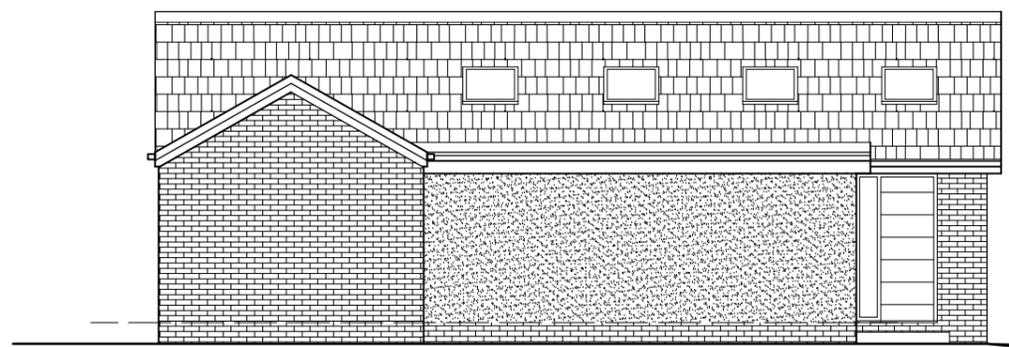

Proposed West Elevation

Rev:	Date:	Notes:
------	-------	--------

FOX ARCHITECTURE & DESIGN
 Fox Cottage, Whitley Road, Whitley
 West Yorkshire, WF12 0LU
 T 01924 459231
 E info@foxarchitecture.co.uk
 www.foxarchitecture.co.uk

Client: Mason Building Contractors	
Project: House Extension and Alterations, 10 Fall View, Silkstone, S75 4LG	
Drawing: Proposed Elevations & Roof Layout	
Date: Feb 2026	Scale: 1:100@A3
Drawing No: 2542/111	Rev: