


FIRST FLOOR PLAN
PLAN TYPE K 'BERRIES'

PLAN TYPE J 'ALDERS'

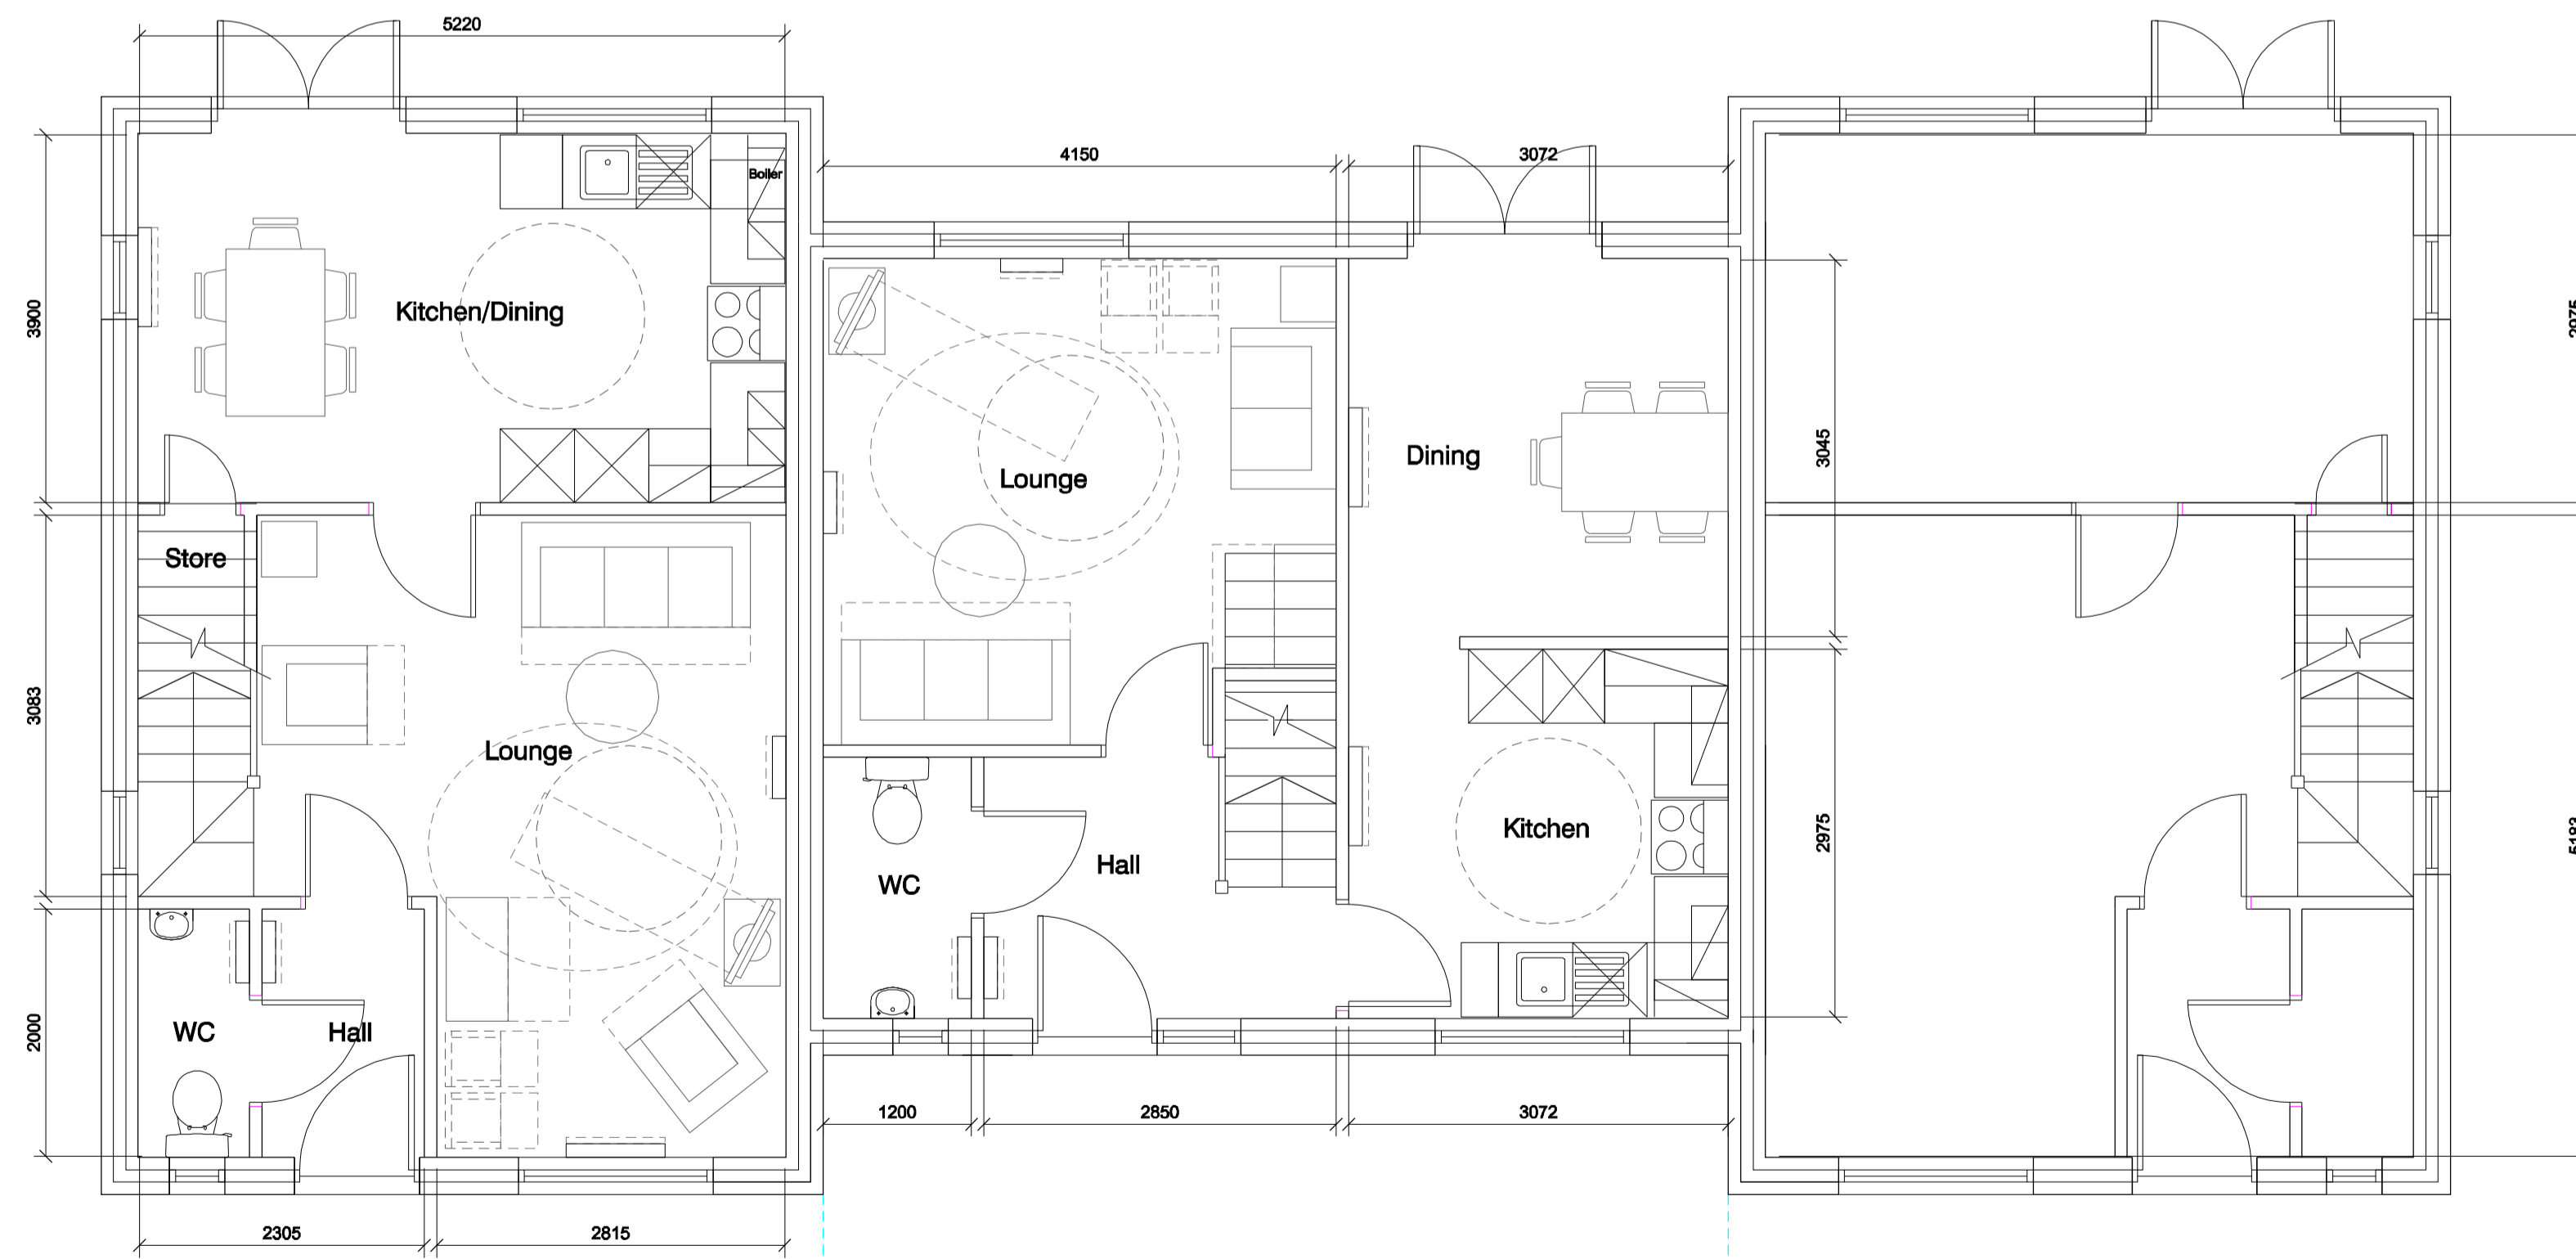

GROUND FLOOR PLAN
PLAN TYPE K 'BERRIES'

PLAN TYPE J 'ALDERS'

DO NOT SCALE FROM DRAWING

MICHAEL HYDE AND ASSOCIATES LIMITED
chartered architects

MANCHESTER SHEFFIELD

51 BARTON ARCADE LEOPOLD STREET
D E A N S G A T E MANCHESTER M3 2BJ
TEL 0161 834 1018 TEL 0114 275 9889
FAX 0161 834 4758 FAX 0114 275 7751
Manchester@MHA Sheffield@MHA
architects.com architects.com

PROJECT TITLE
WILLOWGARTH FORMER SCHOOL SITE
BRIERLEY ROAD, GRIMETHORPE

DRAWING TITLE
PLAN TYPE K 'BERRIES' - 2 STOREY HOUSE 3B5P (88m²)
PLAN TYPE J 'ALDERS' - 2 STOREY HOUSE 3B5P (88m²)

REV	DATE	DESCRIPTION	DRW	CHKD
AD / AD	SEPT 2015			
JOB NO	DRAWING	REVISIONS	SCALE	
35C8	P209	-	1:50 @ A1	