


DO NOT SCALE FROM THIS DRAWING. ALL DIMENSIONS TO BE CHECKED ON SITE BY CONTRACTOR. REPORT ANY DISCREPANCIES TO DRAWING AUTHOR AND PROPERTY SERVICES TEAM. DRAWING OR CONTENTS SHOULD NOT BE DUPLICATED WITHOUT PRIOR CONSENT.


DRAWING TO BE READ IN CONJUNCTION WITH ALL OTHER PROJECT DOCUMENTS INCLUDING BUT NOT LIMITED TO DRAWINGS, SPECIFICATIONS, SCHEDULES

0m 5 10 15 30m
1:500

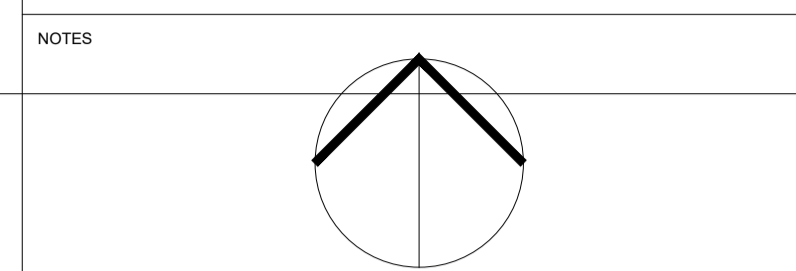


Refer to Site Plan drawing 012 for section locations


01 Site Section A
1:500

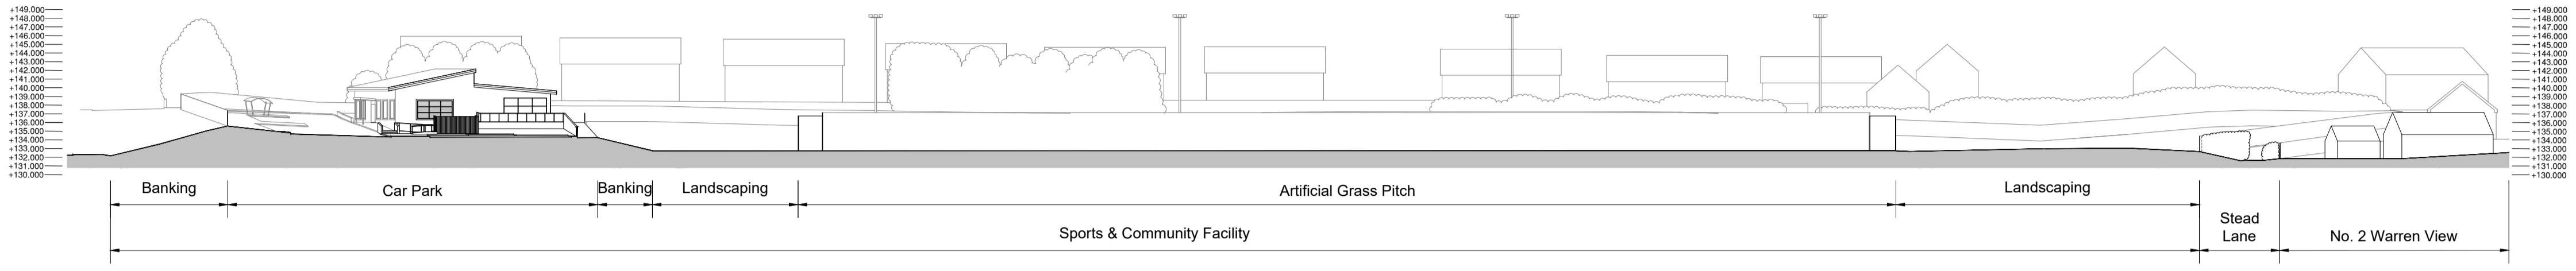


02 Site Section B
1:500

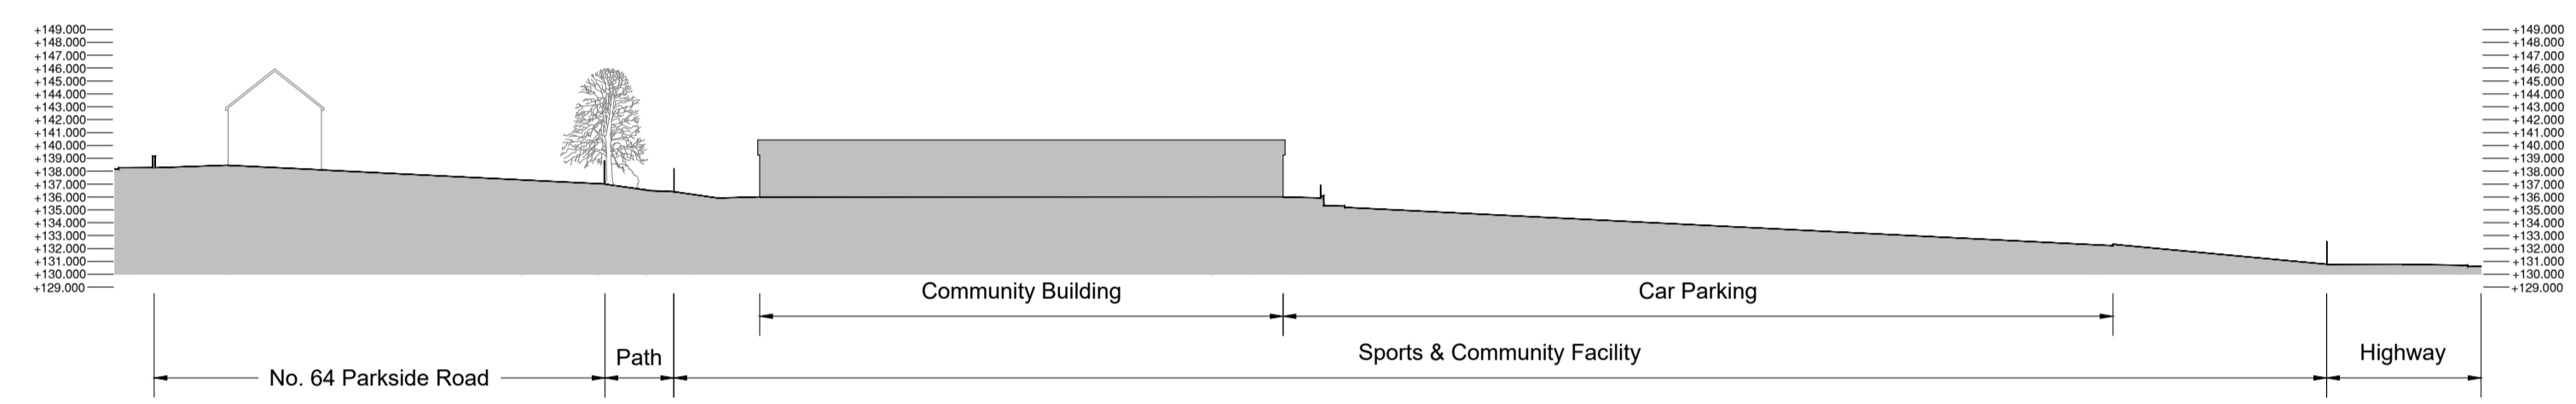


03 Site Section C
1:500

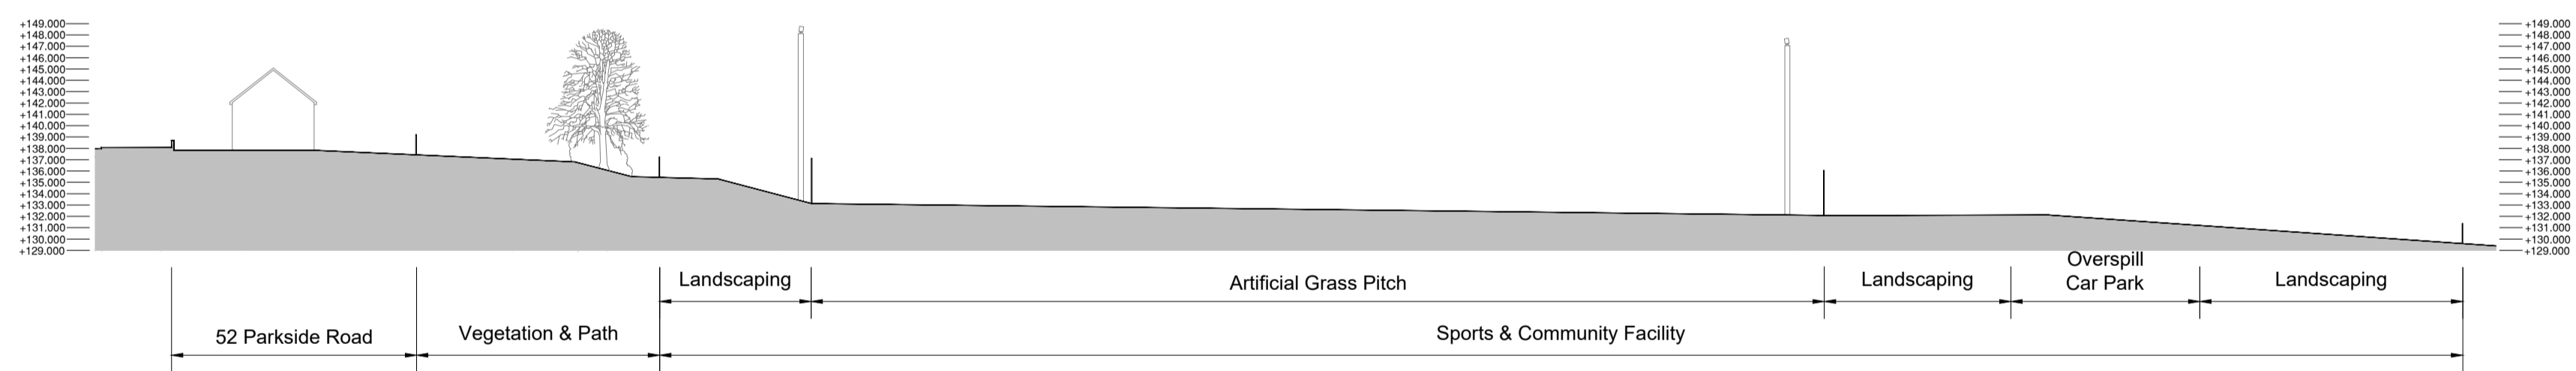

04 Site Section D
1:500

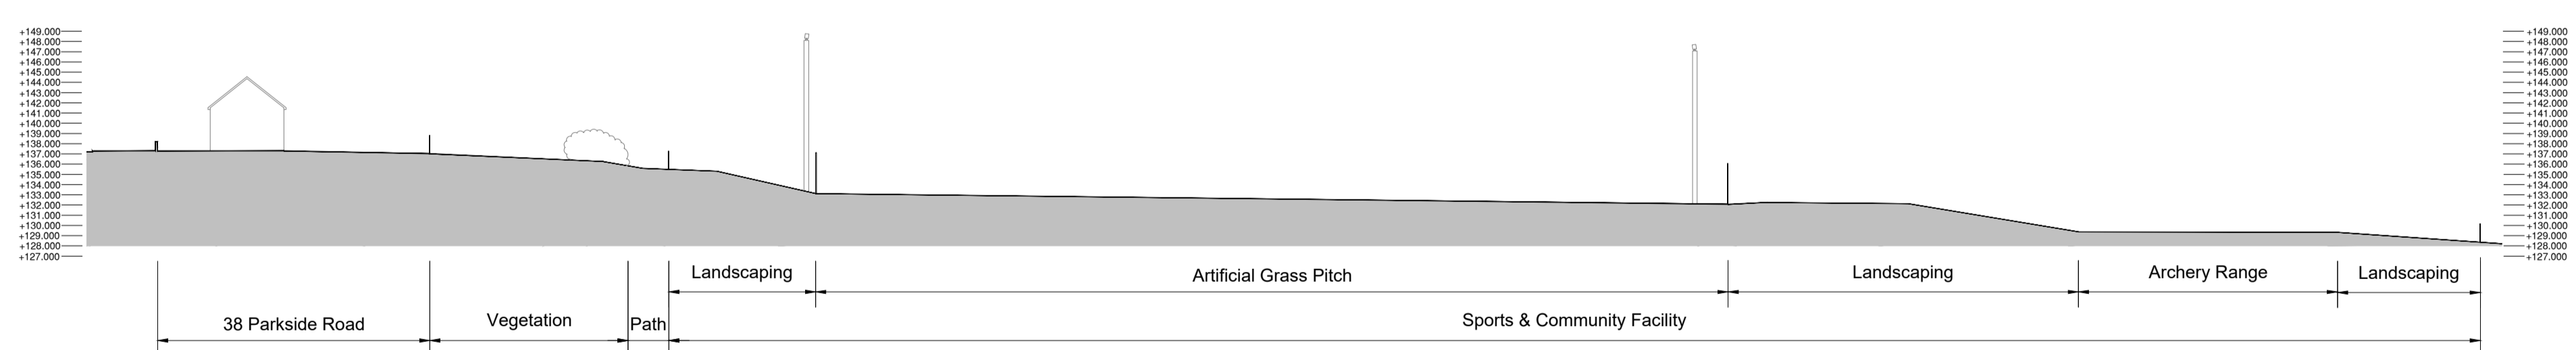

05 Site Section E
1:500

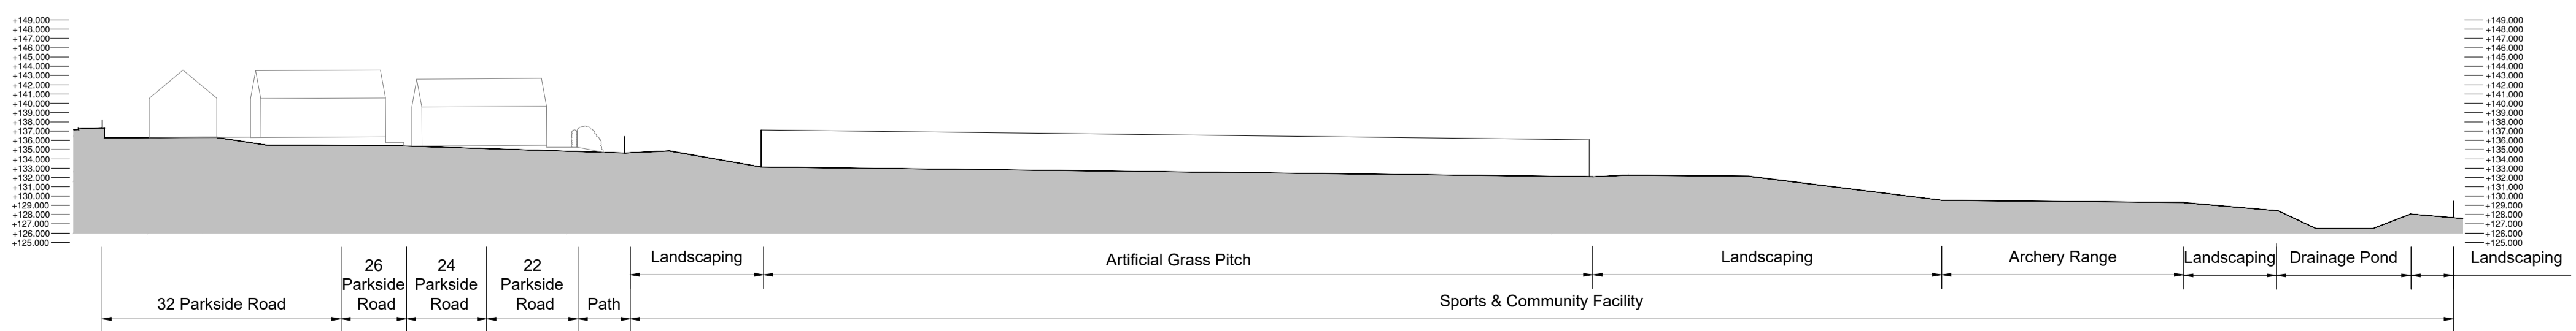

06 Site Section F
1:500

P1	First Issue	08/08/23	BST
Rev	Notes	Date	Issued By



SERVICE
B.E.S.T

PROJECT
Parkside Sports & Community Centre

TITLE
Proposed Site Sections

PROJECT REF	DRAWING REFERENCE	REV
SCALE	DISCIPLINE	SHEET SIZE
PURPOSE OF ISSUE	PLANNING APPROVAL	Drawn Checked
1:500	ARCHITECTURE	A1
		BST