
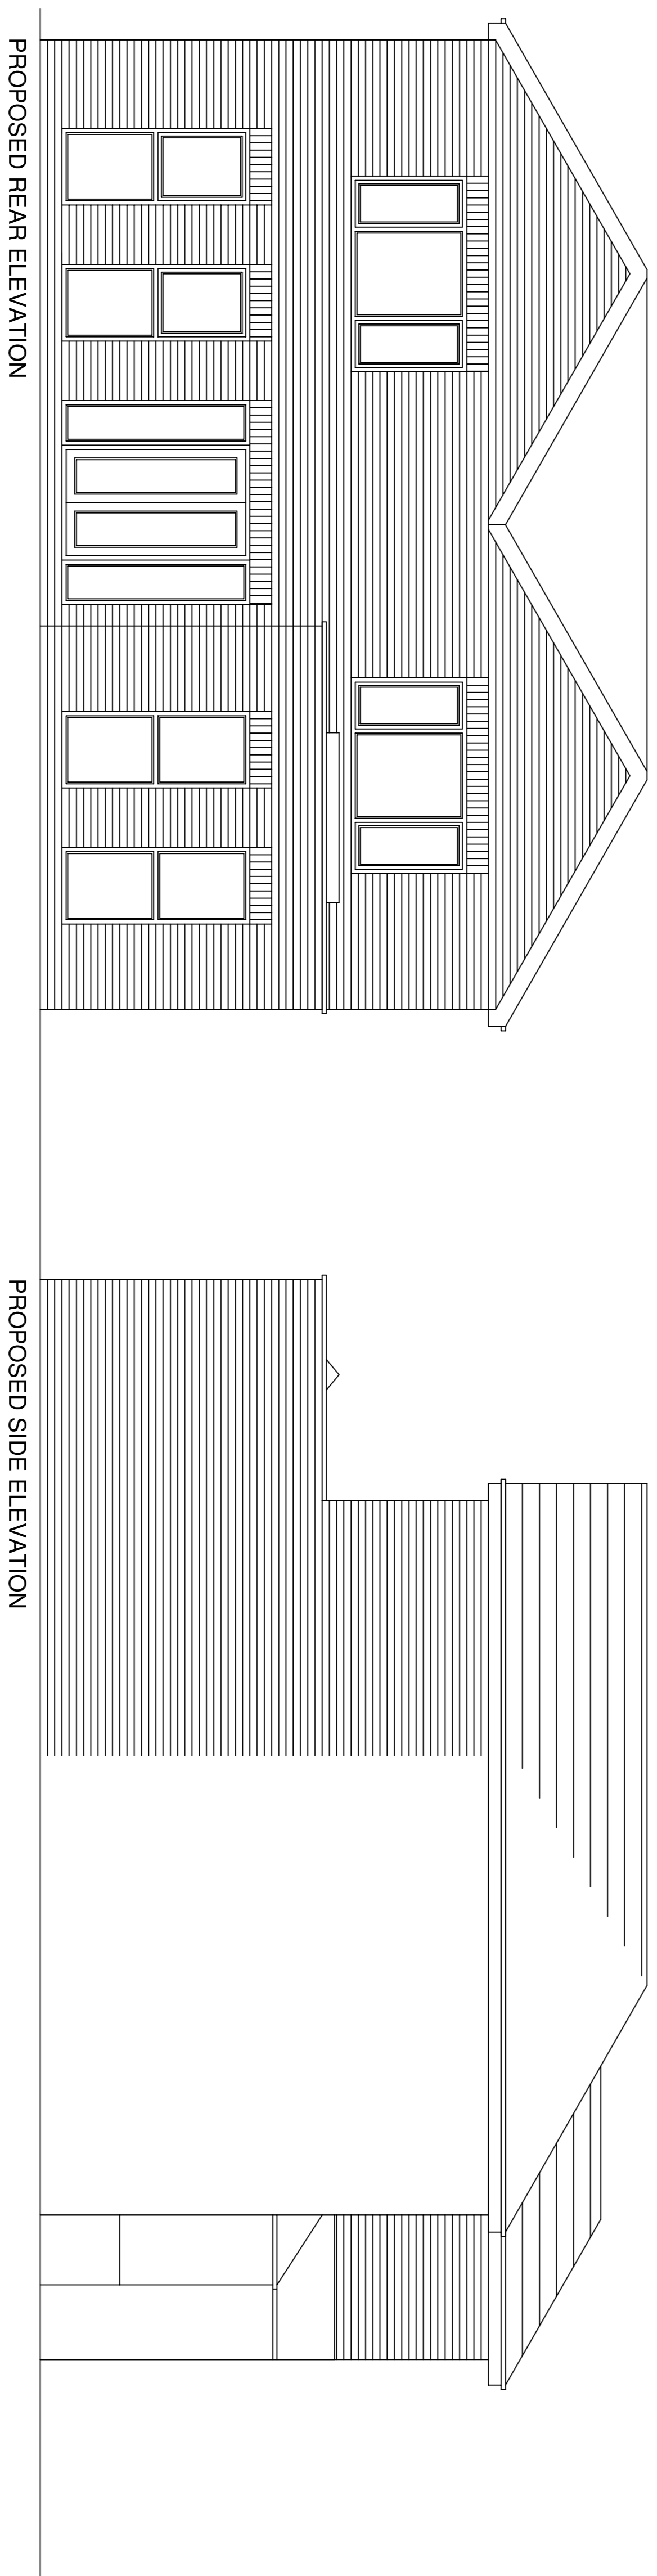


Revision	Date
REV A – AMENDED TO SUIT PLANNING	JUL 20
REV B – AMENDED TO SUIT PLANNING	SEP 20
REV C – FIRST FLOOR AMENDED	NOV 20
REV D – REAR ELEVATION REDUCED	600MM NOV 20
REV E – ENSUITE INCREASED	DEC 20

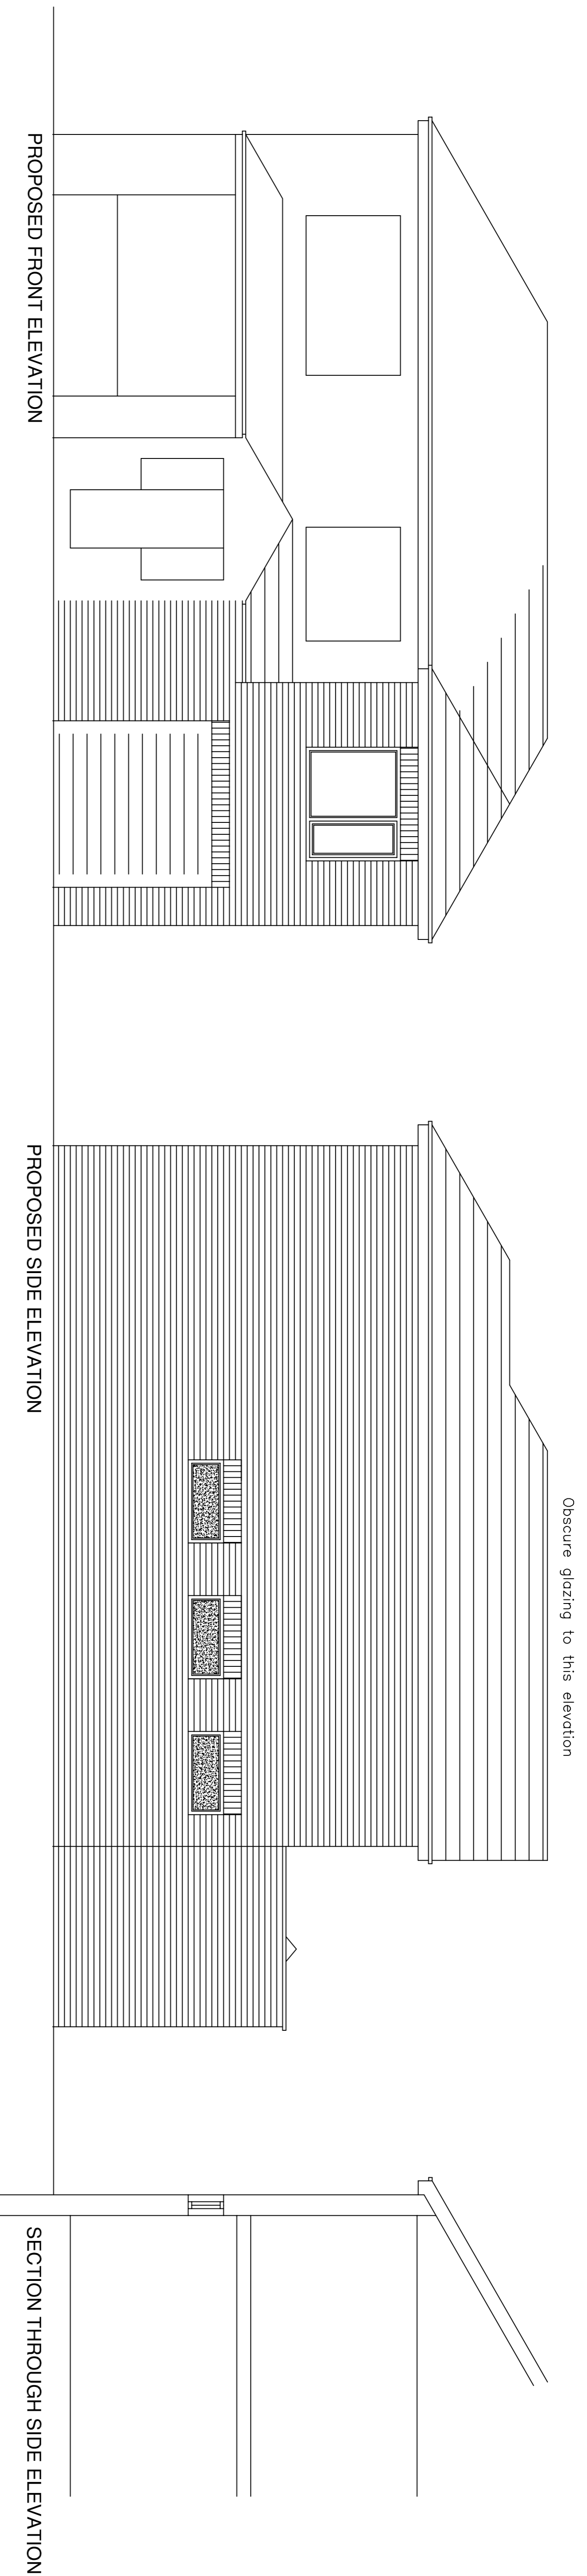

DEVELOPMENT	
JORDAN GRANGER 55 NORTH ROAD ROYSTON BARNSELEY S71 4DE	
STATUS	
PLANNING LAYOUT	
DRAWING TITLE	
PROPOSED ELEVATIONS	
SCALE	DRAWN
1:50	AJC
DATE	REV.
JUN 2020	E
DRG. No.	
JG/03	