



Drawing No.	Rev No.
MLS001 -003	A

DO NOT SCALE: Contractor to check all dimensions and report any omissions or errors

NOTES

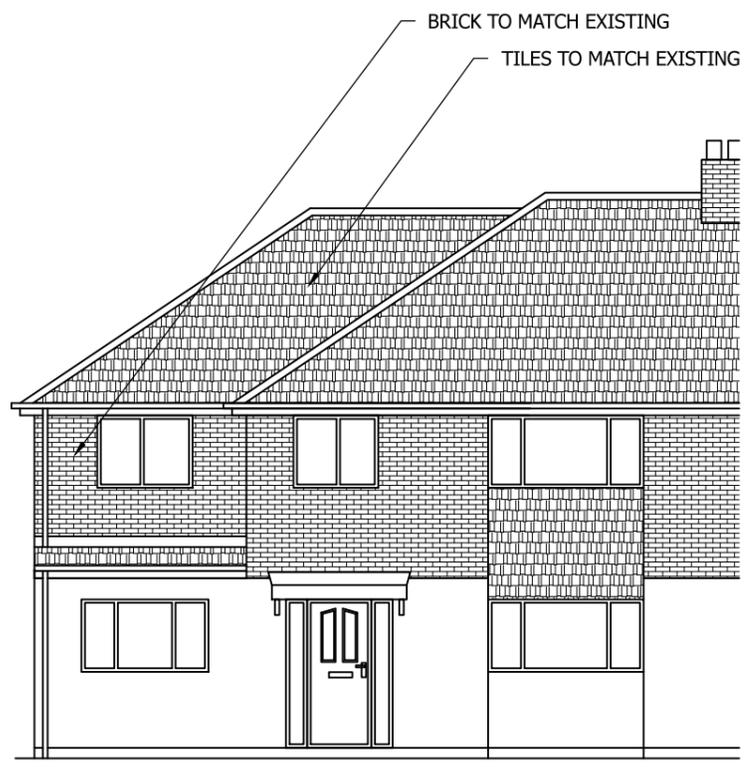


PROPOSED FRONT ELEVATION
SCALE 1:100 AT A3

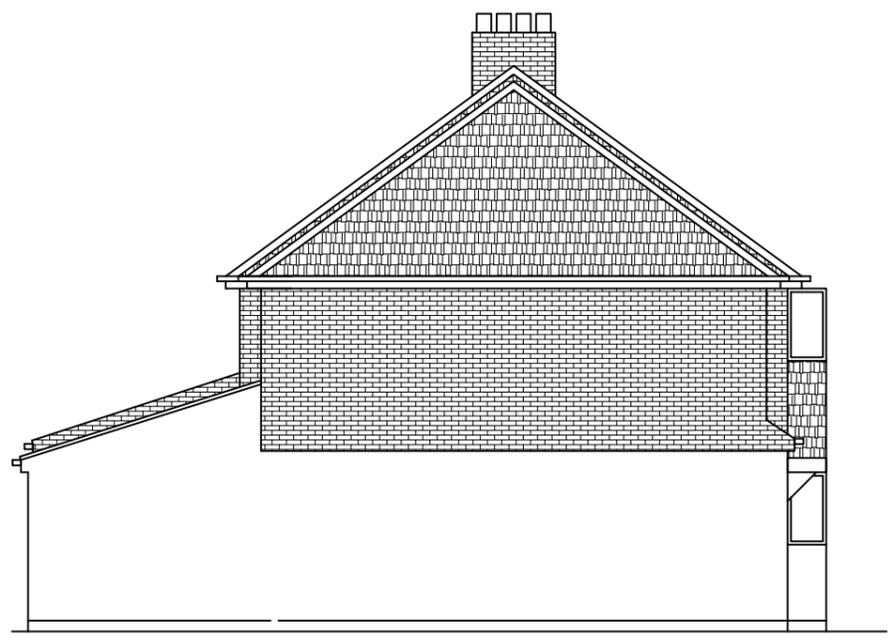

PROPOSED END ELEVATION
SCALE 1:100 AT A3



PROPOSED REAR ELEVATION
SCALE 1:100 AT A3

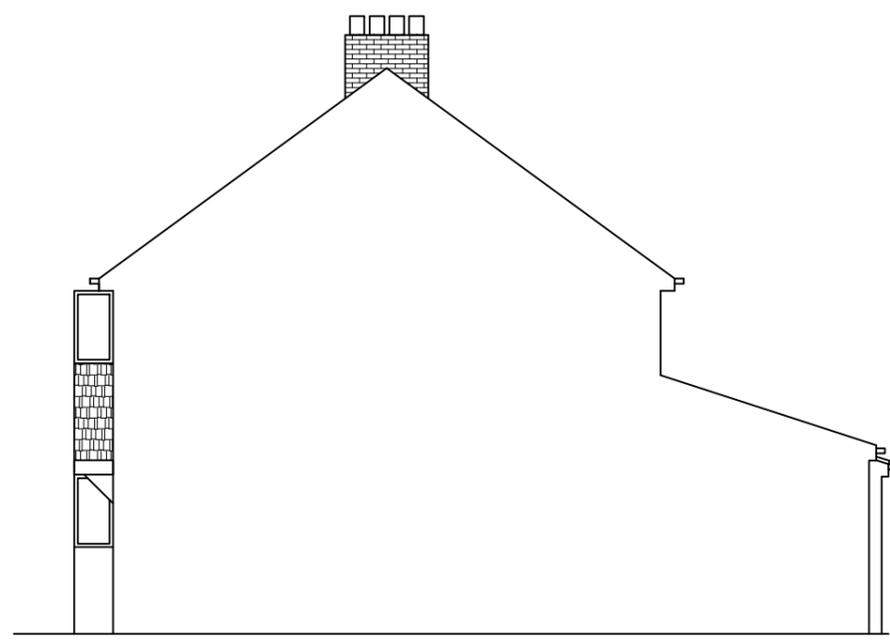

PROPOSED END ELEVATION
SCALE 1:100 AT A3

Rev	Description	By	Chk	App	Date
A	Rear set back as well	JRB			13/07/15

JRB DESIGNS Ltd
1 Saville Road
Cudworth
Barnsley
S72 8LT
Tel: 01226 383542
Fax: 01226 380078
Mob: 07970 541192
Email: john@jrbdesigns.co.uk

This drawing is copyright. © jrbdesigns Ltd.

Client **MRS L SMITH**

Drawing Title **PROPOSED ELEVATIONS**

Address **5 CHEVIOT WALK
POGMOOR
BARNSELY
S75 2HH**

Project Title: **PROPOSED TWO STOREY SIDE & SINGLE REAR EXTENSION**

Purpose of Issue: **PLANNING**

Drawing Status **FIRST ISSUE**

Scale at A3 AS SHOWN	Drawn By JRB	Date 18/05/2015
Checked By	Date 18/05/2015	Approved By Date 18/05/2015
Project No. MLS001	Drawing No. 003	Revision A

APPROVAL INFORMATION TENDER CONTRACT CONSTRUCTION