





REAR ELEVATION
Scale 1:100

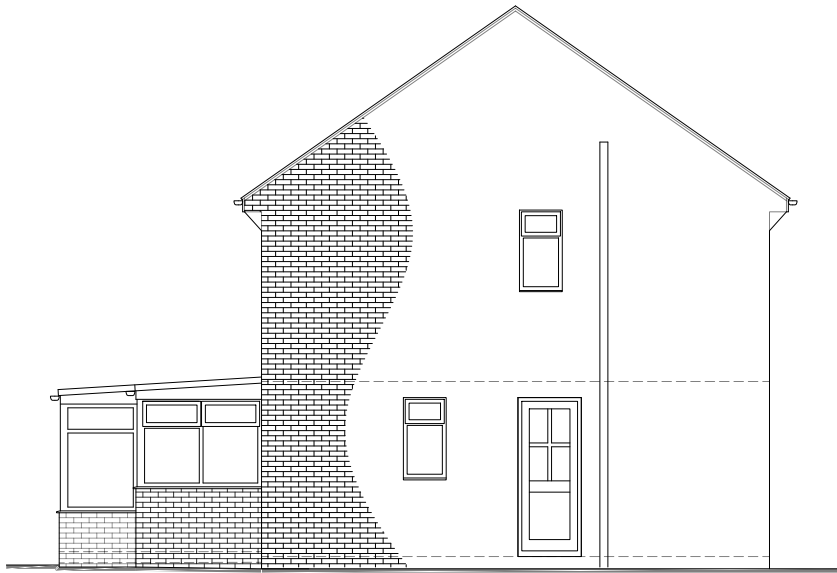


SIDE ELEVATION (L)
Scale 1:100




REAR ELEVATION
Scale 1:100

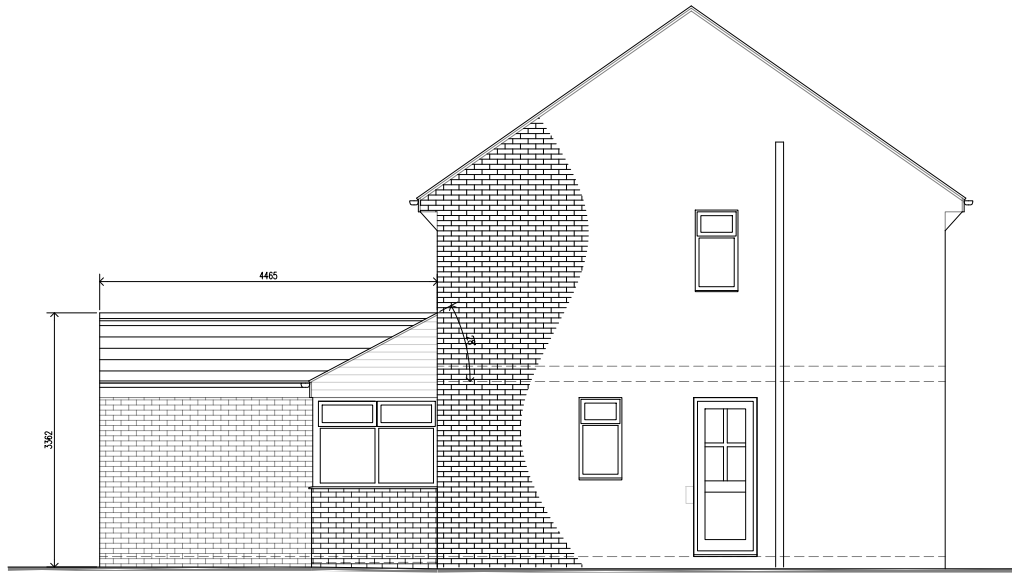


SIDE ELEVATION (L)
Scale 1:100

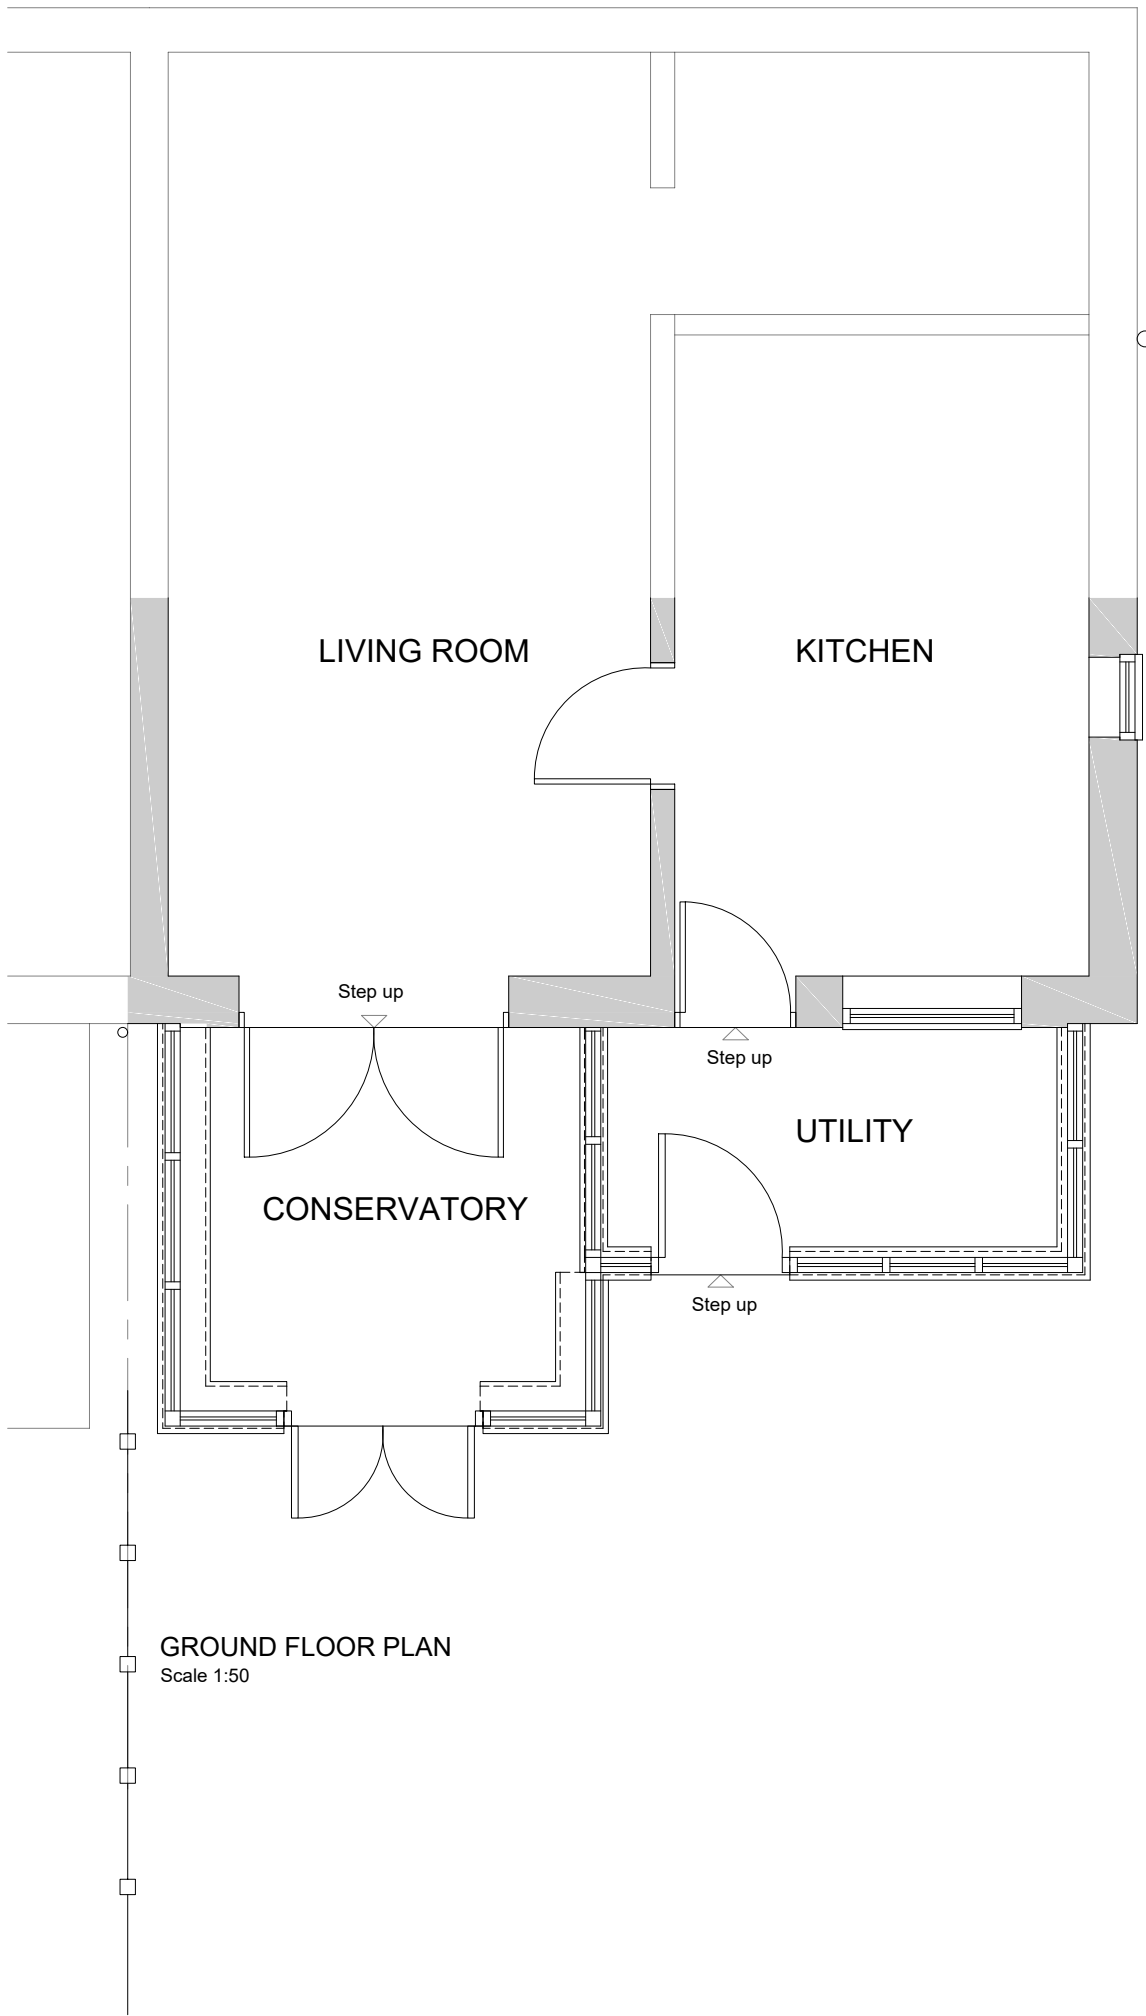


GROUND FLOOR PLAN
Scale 1:50

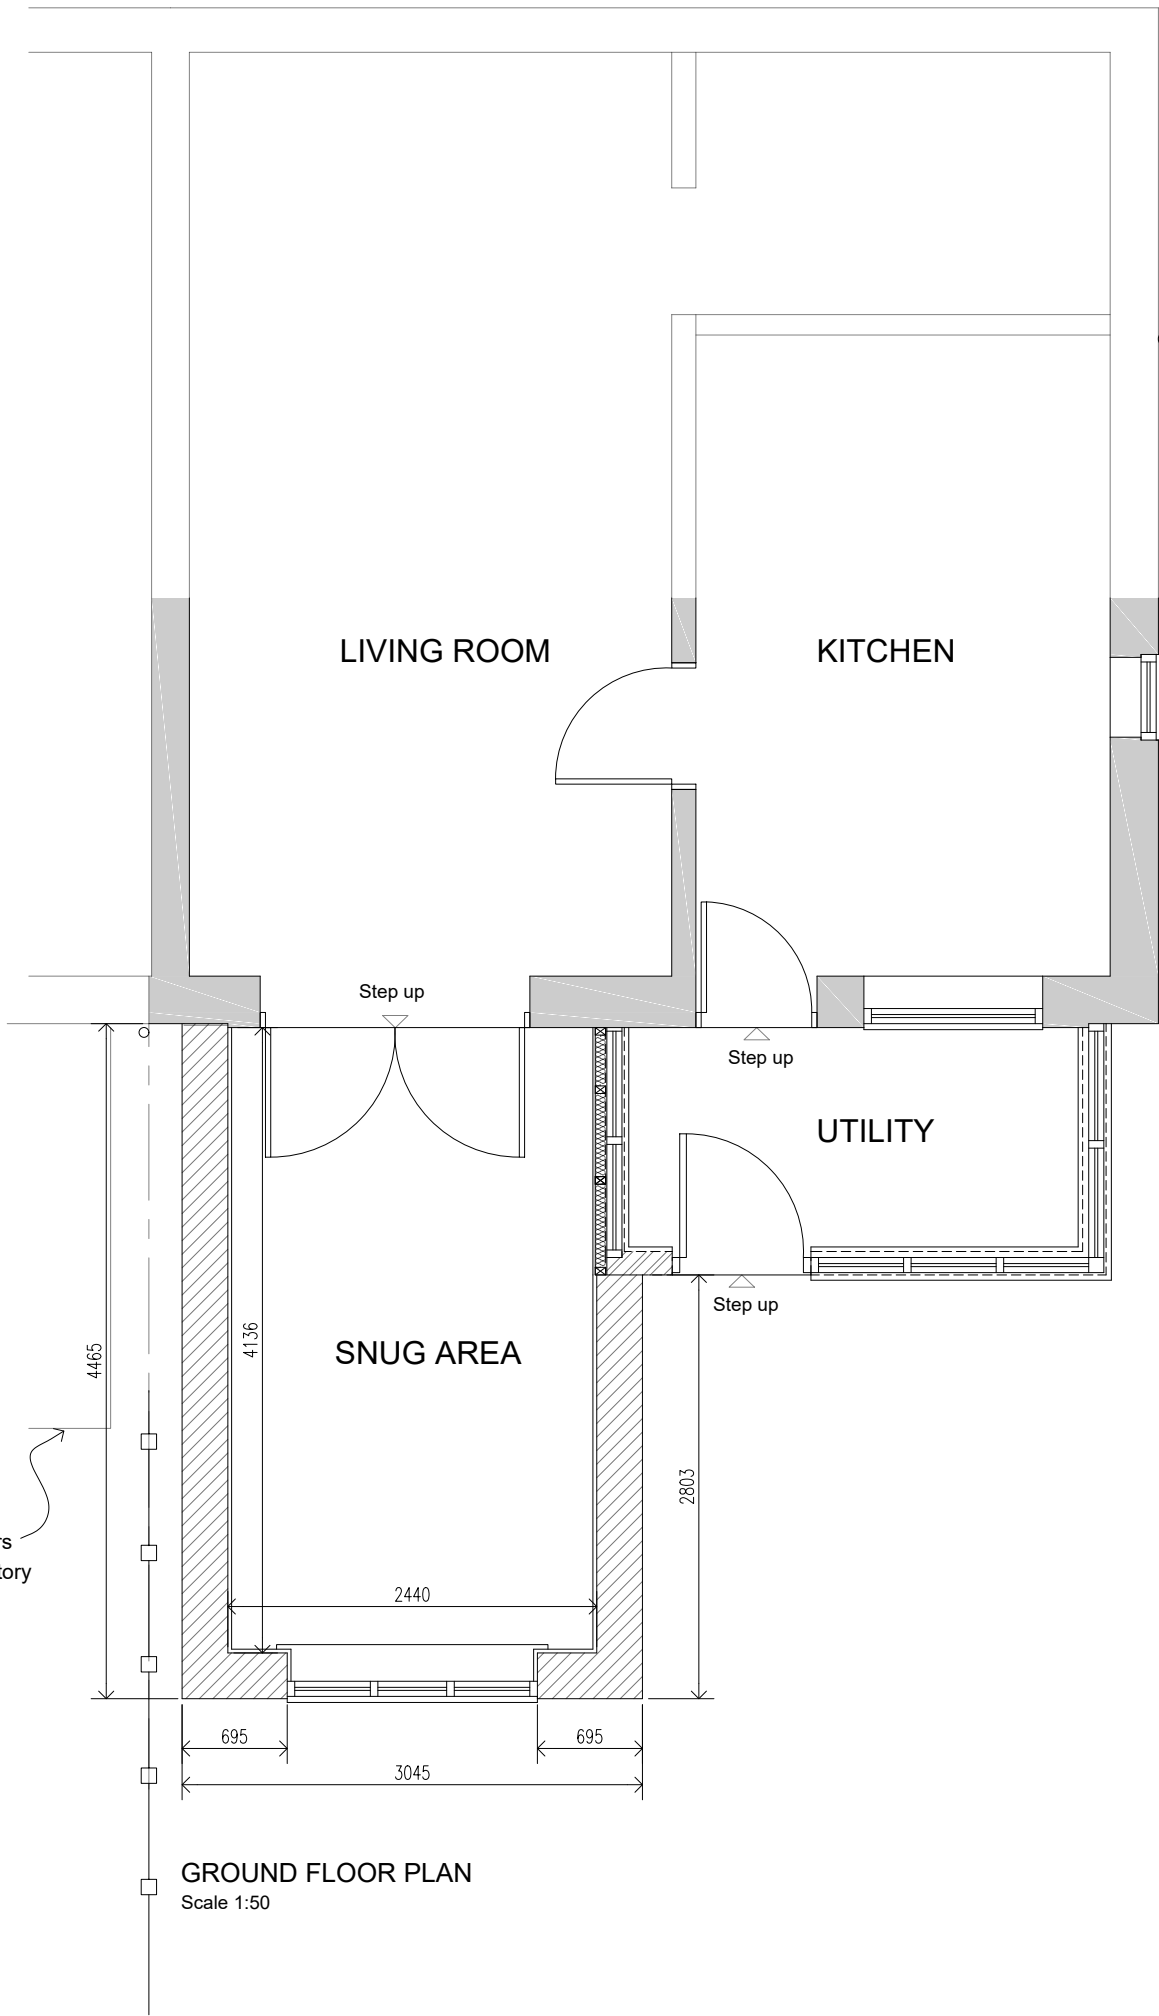

GROUND FLOOR PLAN
Scale 1:50

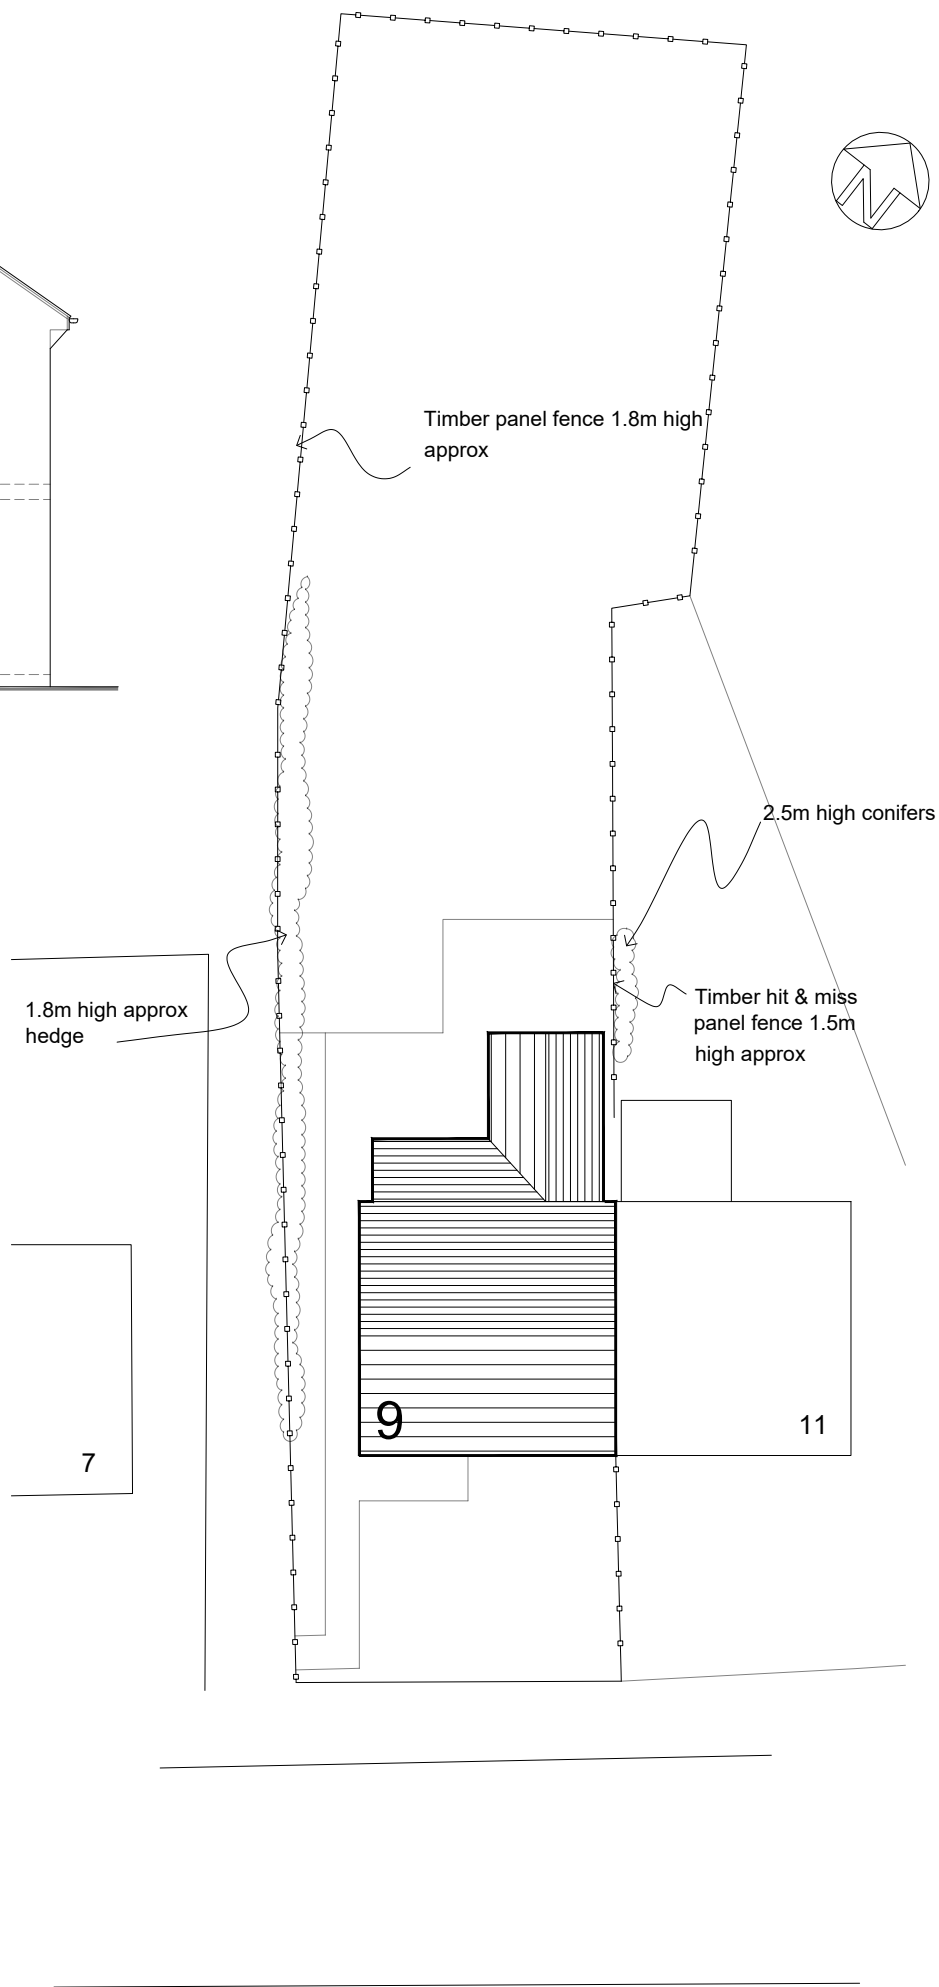

SITE PLAN
Scale 1:200

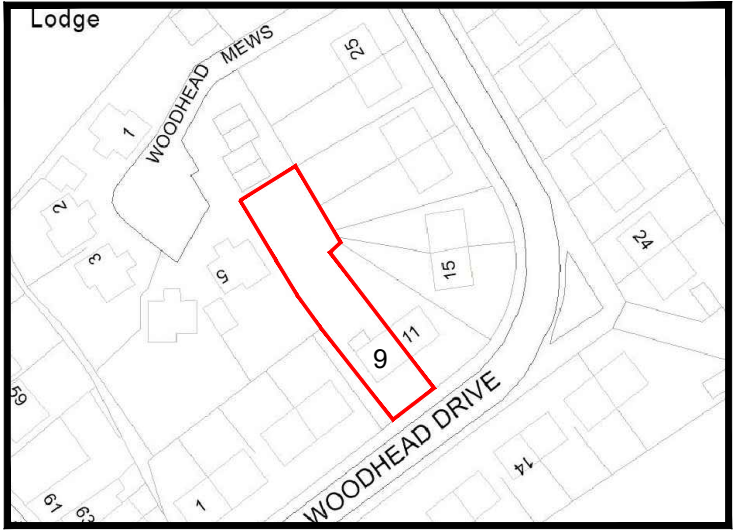

SITE LOCATION PLAN
Scale 1:1250

Rev:	Date:	Description:	By:
01	07/02/2018	Initial design	SH
02	15/02/2018	Revised design	SH
03	22/02/2018	Final design	SH
Purpose: PLANNING			
Status: EXISTING & PROPOSALS PLANS & ELEVATIONS			
Client: Mr C Lath			
Site Address: 9 Woodhead Drive, Blacker Hill, Barnsley, S74 0RW			
Project: Proposed single storey rear extension			
Drawn by: SH	Date: 22/02/2018	Rev:	
Scale: As Shown	Dwg No: 1906_100		