


PROPOSED FRONT ELEVATION
SCALE 1:100


PROPOSED SIDE ELEVATION
SCALE 1:100

PROPOSED REAR ELEVATION
SCALE 1:100


PROPOSED SIDE ELEVATION
SCALE 1:100

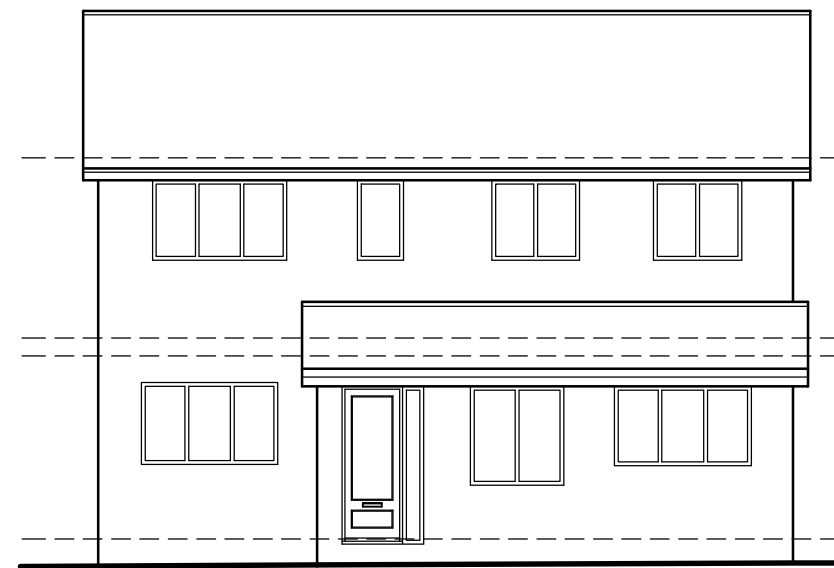


EXISTING FRONT ELEVATION
SCALE 1:100

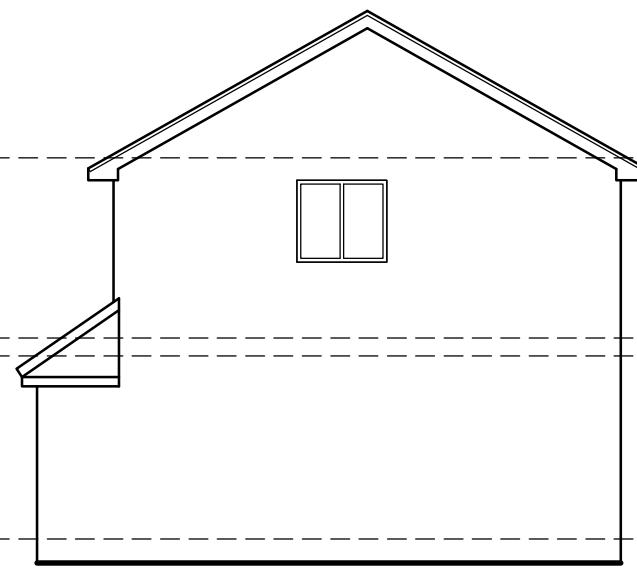


EXISTING SIDE ELEVATION
SCALE 1:100

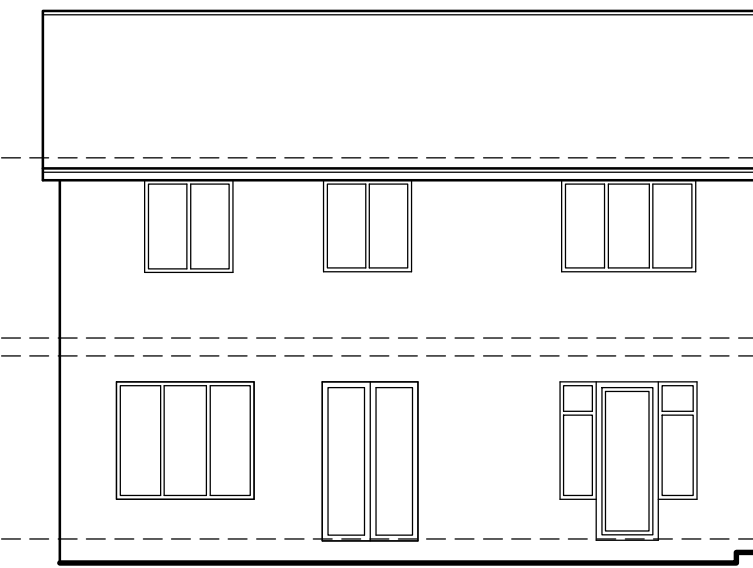


EXISTING REAR ELEVATION
SCALE 1:100

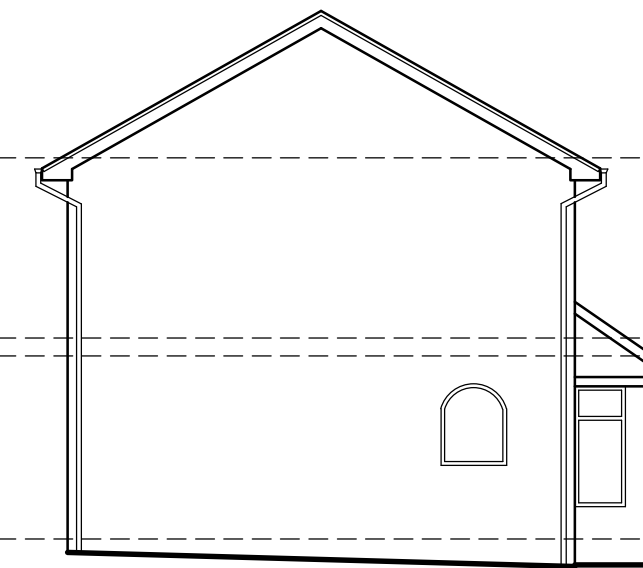


EXISTING SIDE ELEVATION
SCALE 1:100

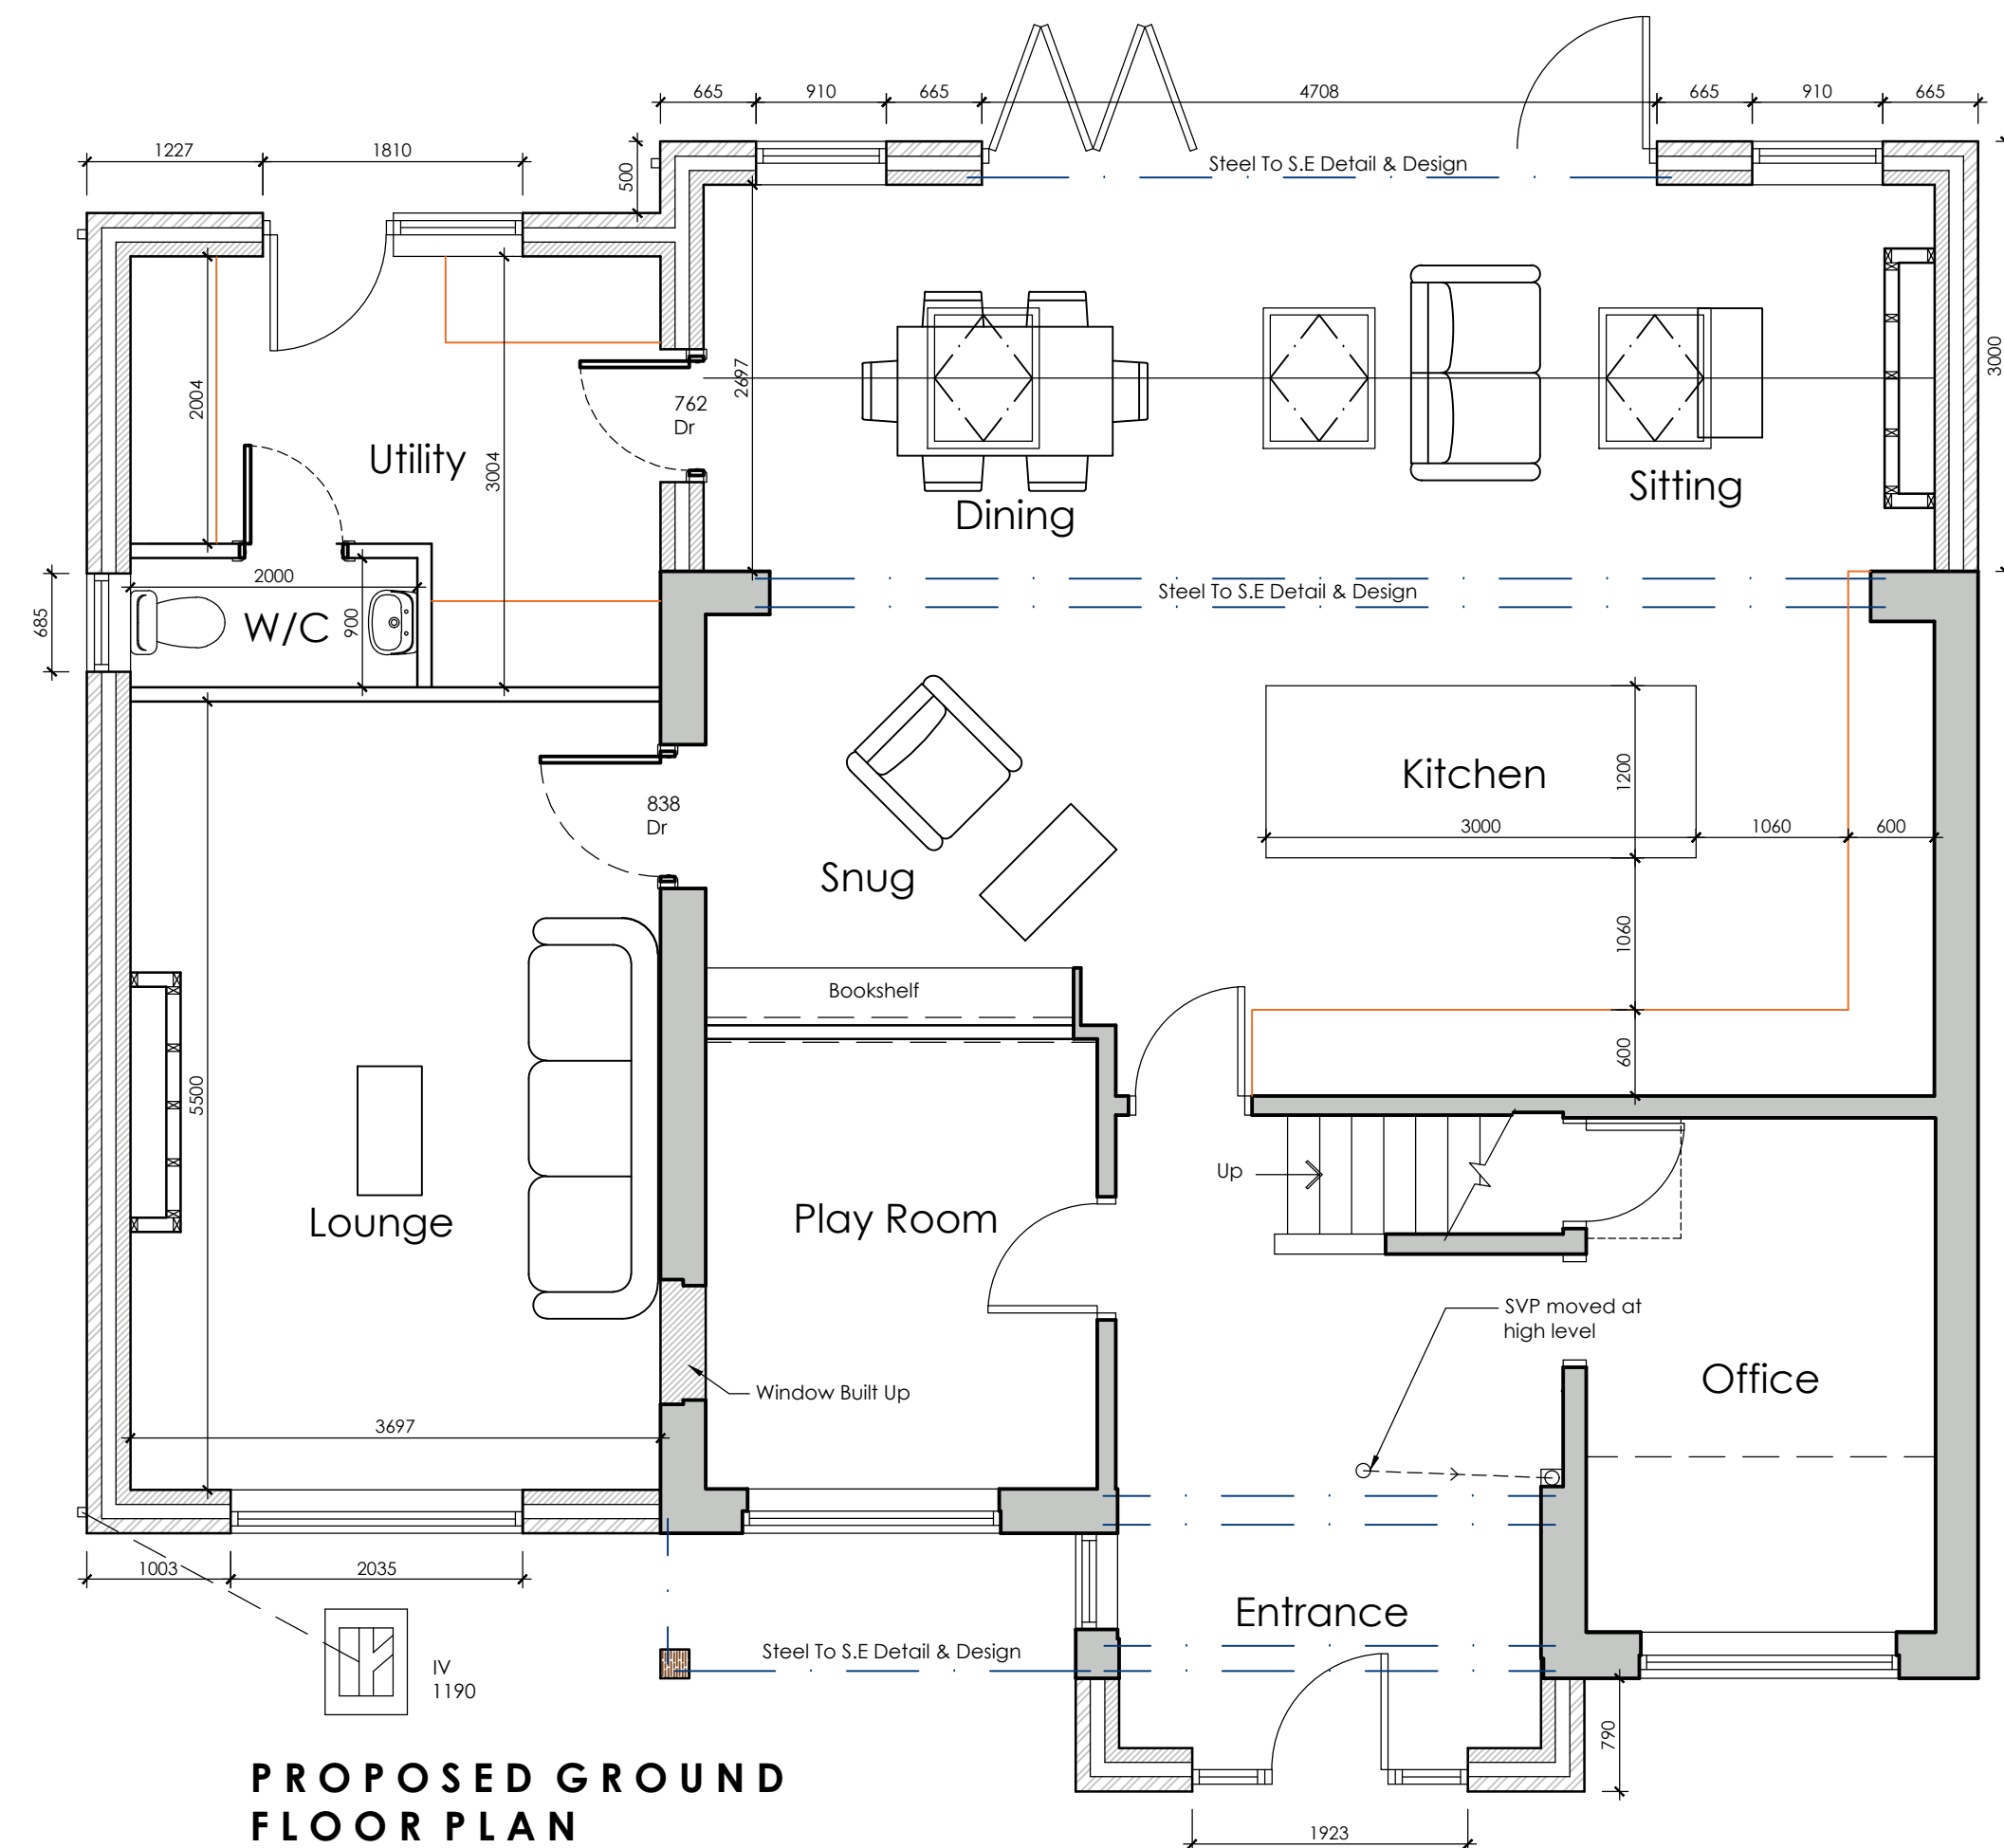


PROPOSED GROUND FLOOR PLAN
SCALE 1:50

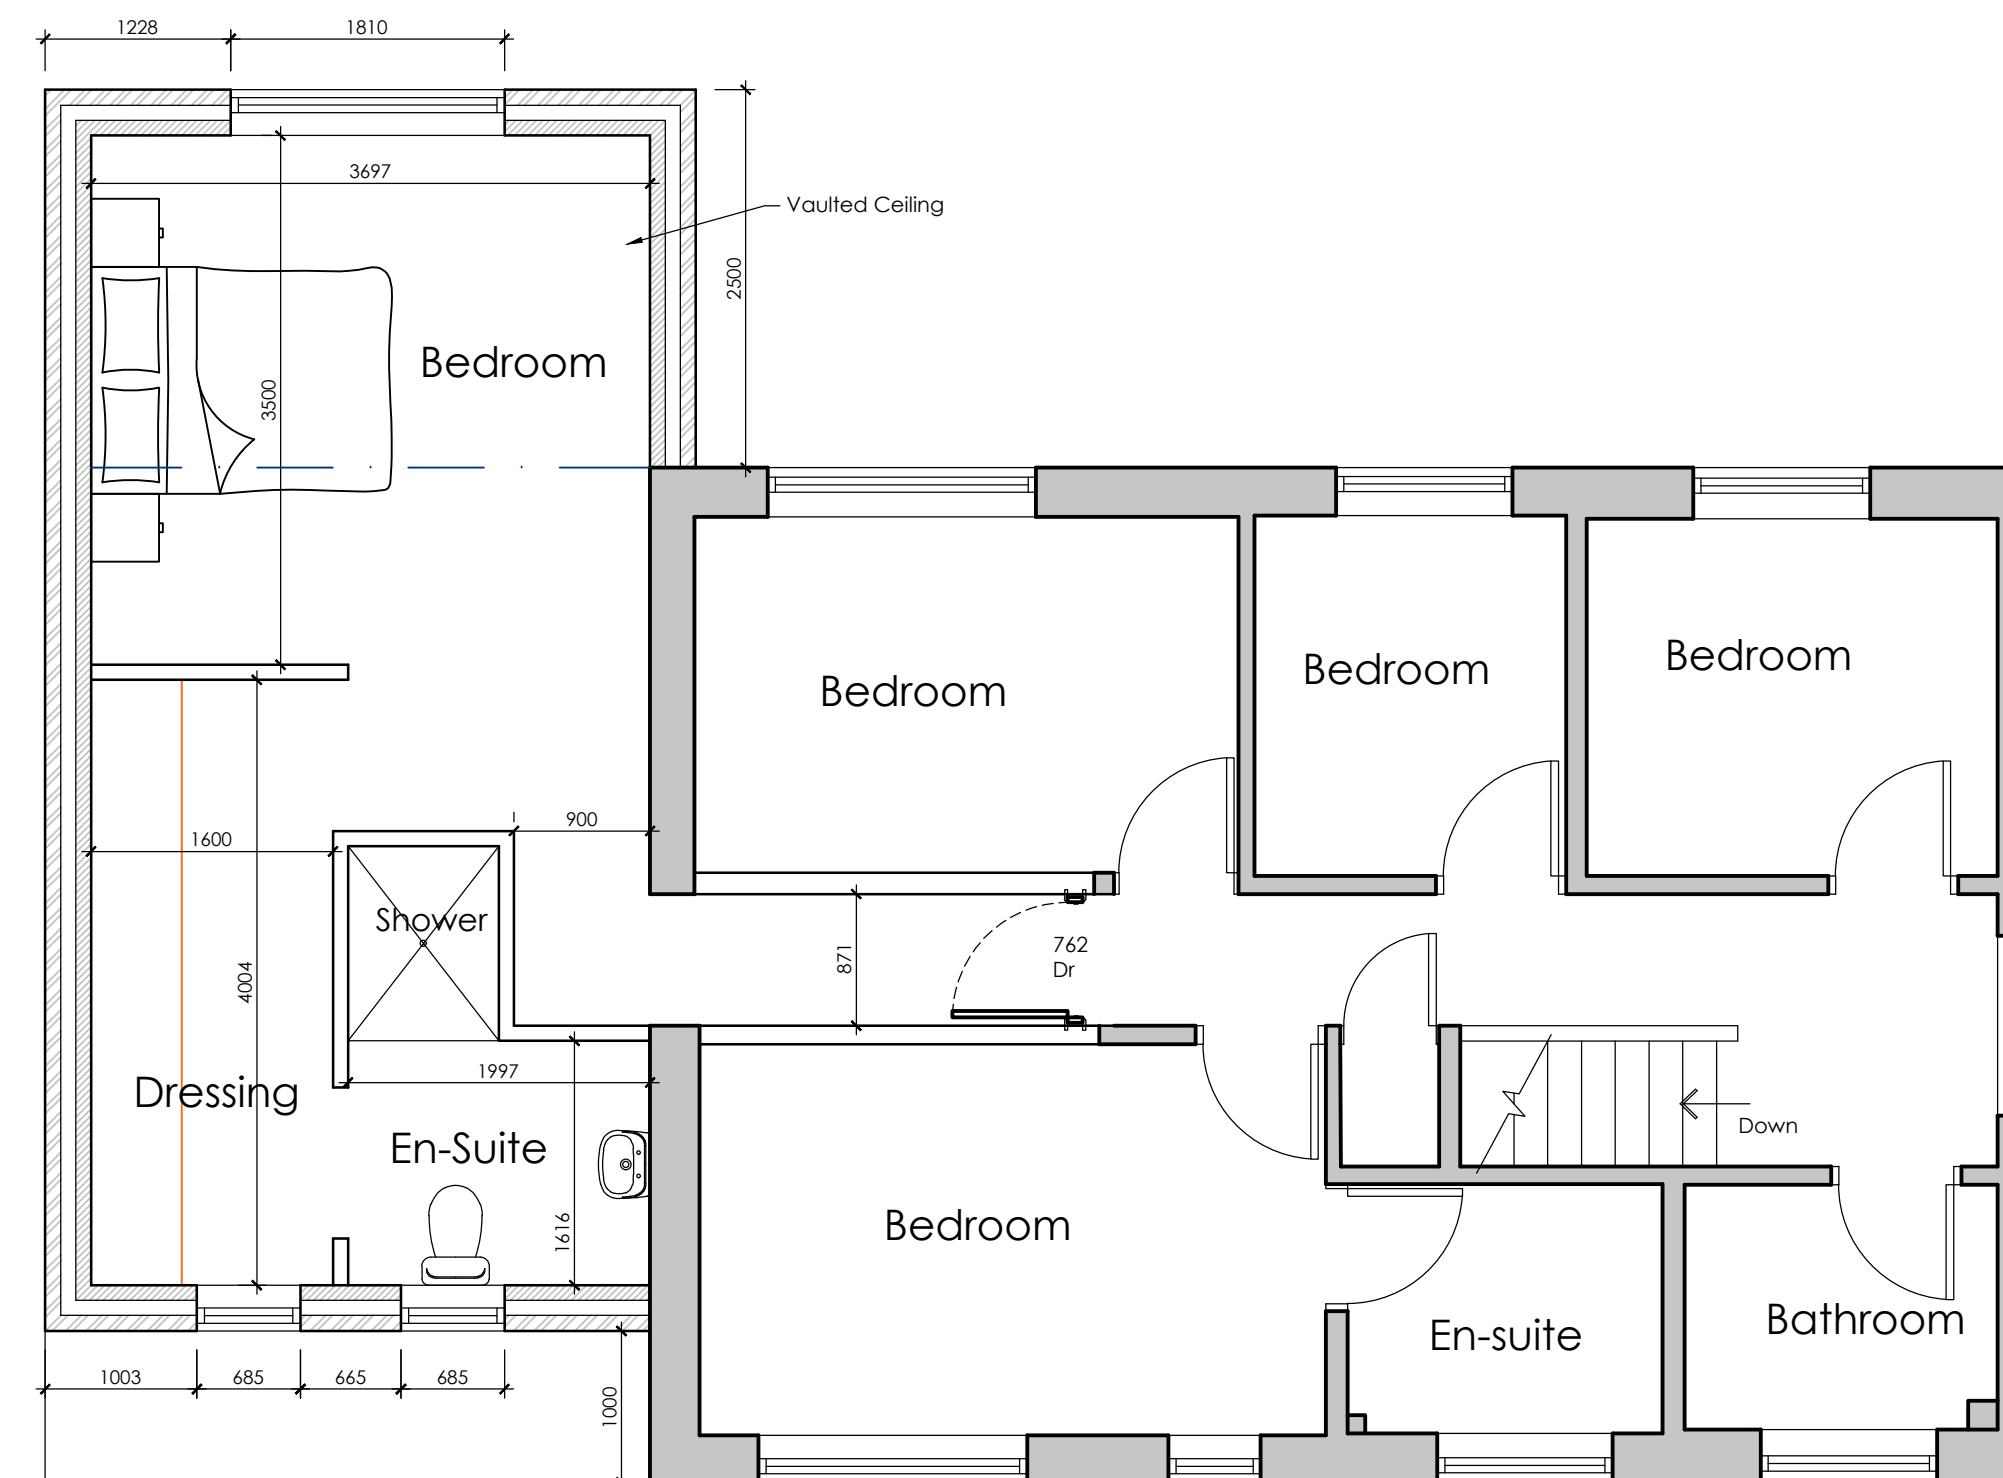

PROPOSED FIRST FLOOR PLAN
SCALE 1:50

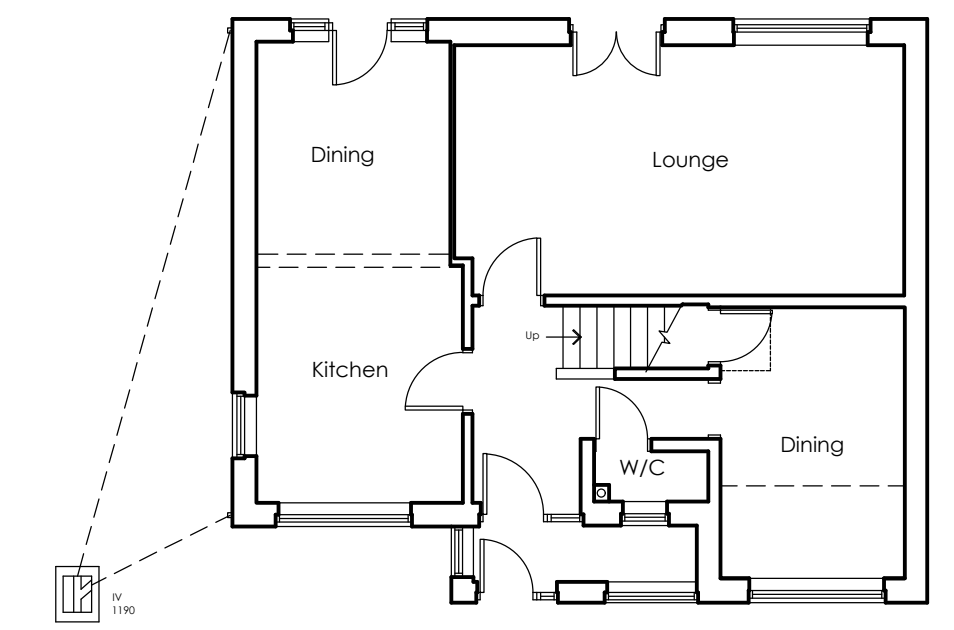


EXISTING GROUND FLOOR PLAN
SCALE 1:100

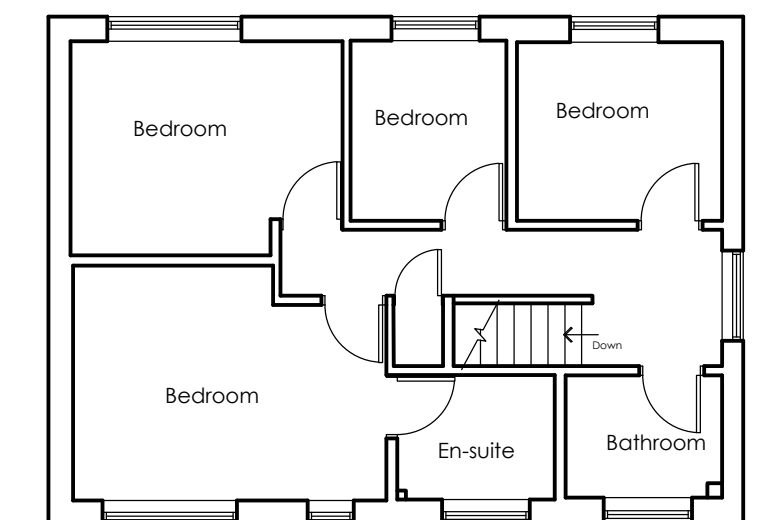

EXISTING FIRST FLOOR PLAN
SCALE 1:100



LOCATION PLAN
SCALE 1:1250

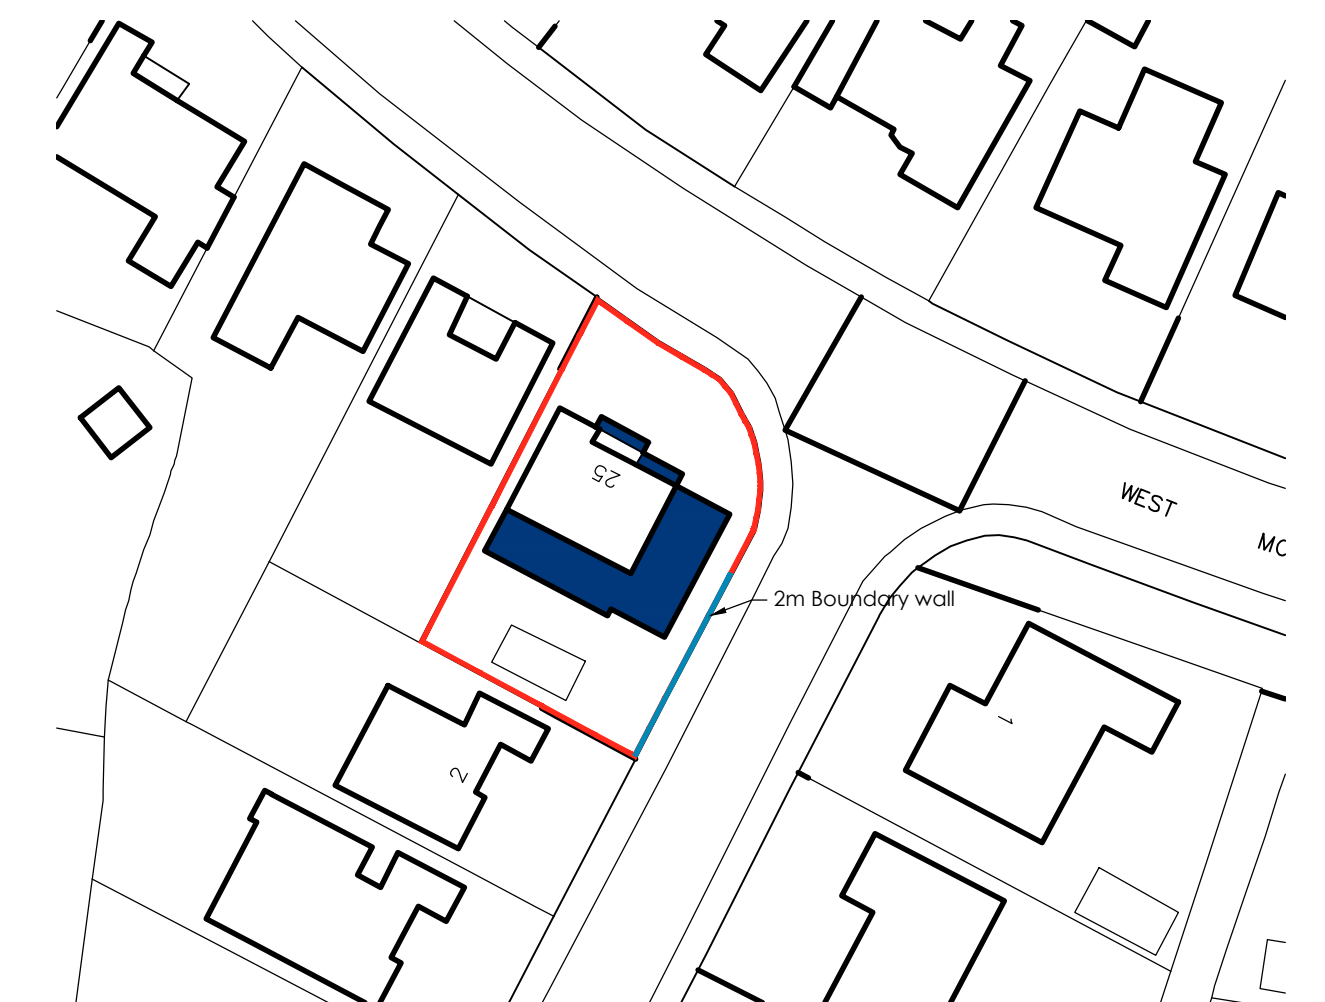

BLOCK PLAN
SCALE 1:500

 WhiteAgus Architectural Services			OFFICE ONE, 34 VICTORIA ROAD, BARNSELEY, S70 2BU			Phone: 01226 208482 Email: info@whiteagus.co.uk Web: www.whiteagus.co.uk		
Project. PROPOSED WORKS AT 25 WESTMOOR CRESCENT BARNSELEY S75 2JY					Client. MS CHARLOTTE BETTS			
Drawing Title. PLANS AND ELEVATIONS					Date. OCTOBER 2023		Scale. 1:50 & 1:100 @ A1	
					Ref. 23-116	Dwg. No. 01	Rev. A	
Date	Suffix	Description			Date	Suffix	Description	
24/11/2023	A	REVISED TO CLIENTS REQUIREMENTS						