



NORTH EAST ELEVATION

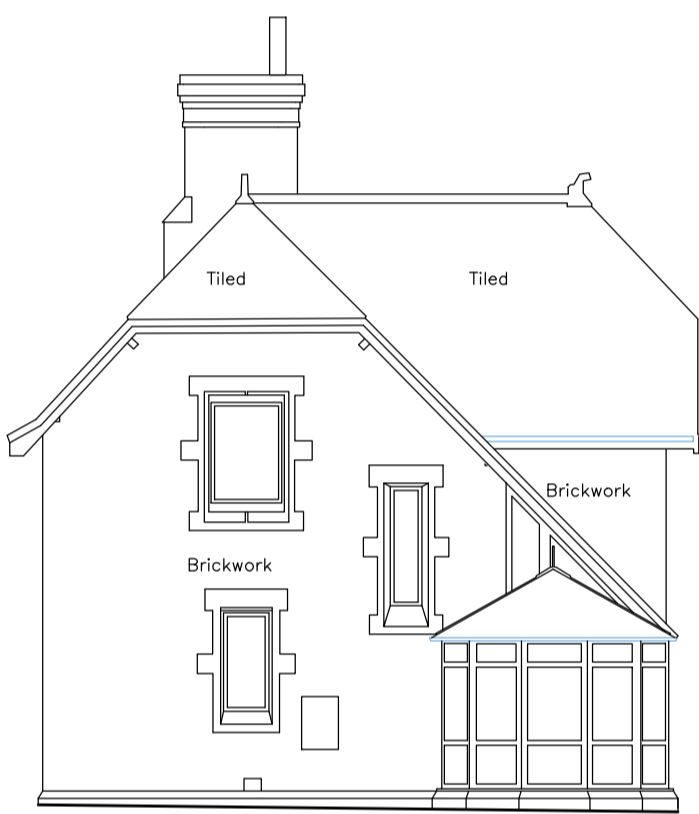




SOUTH EAST ELEVATION




SOUTH WEST ELEVATION

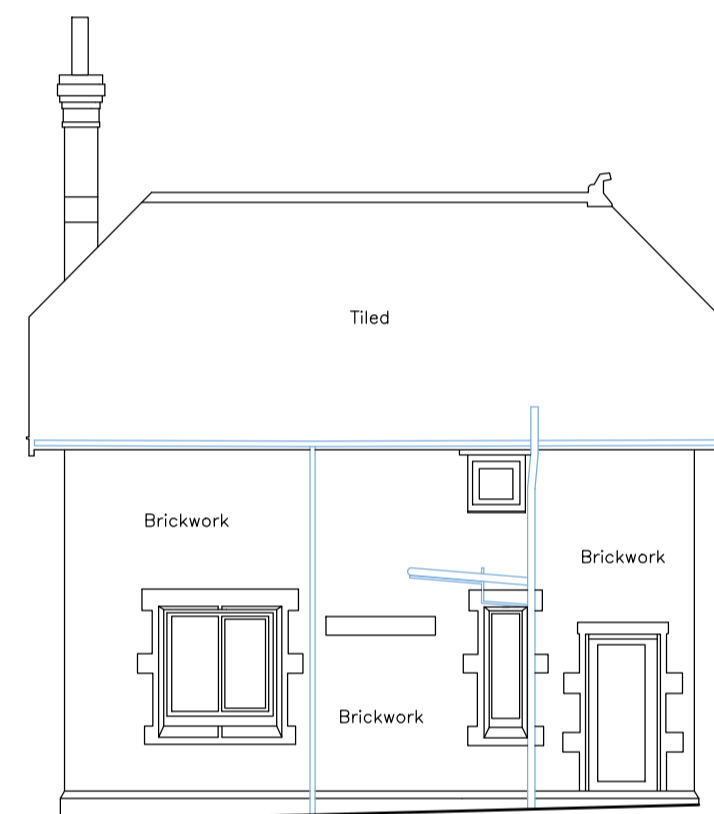


NORTH WEST ELEVATION

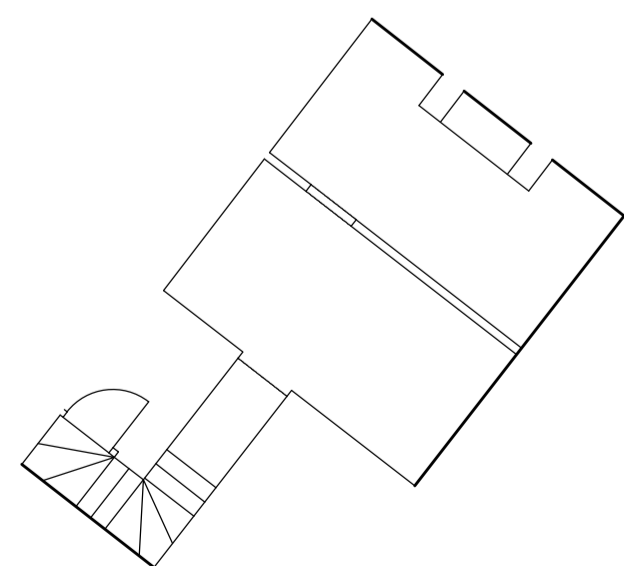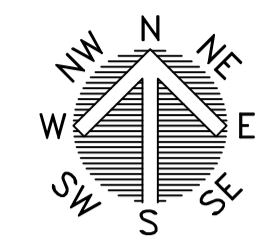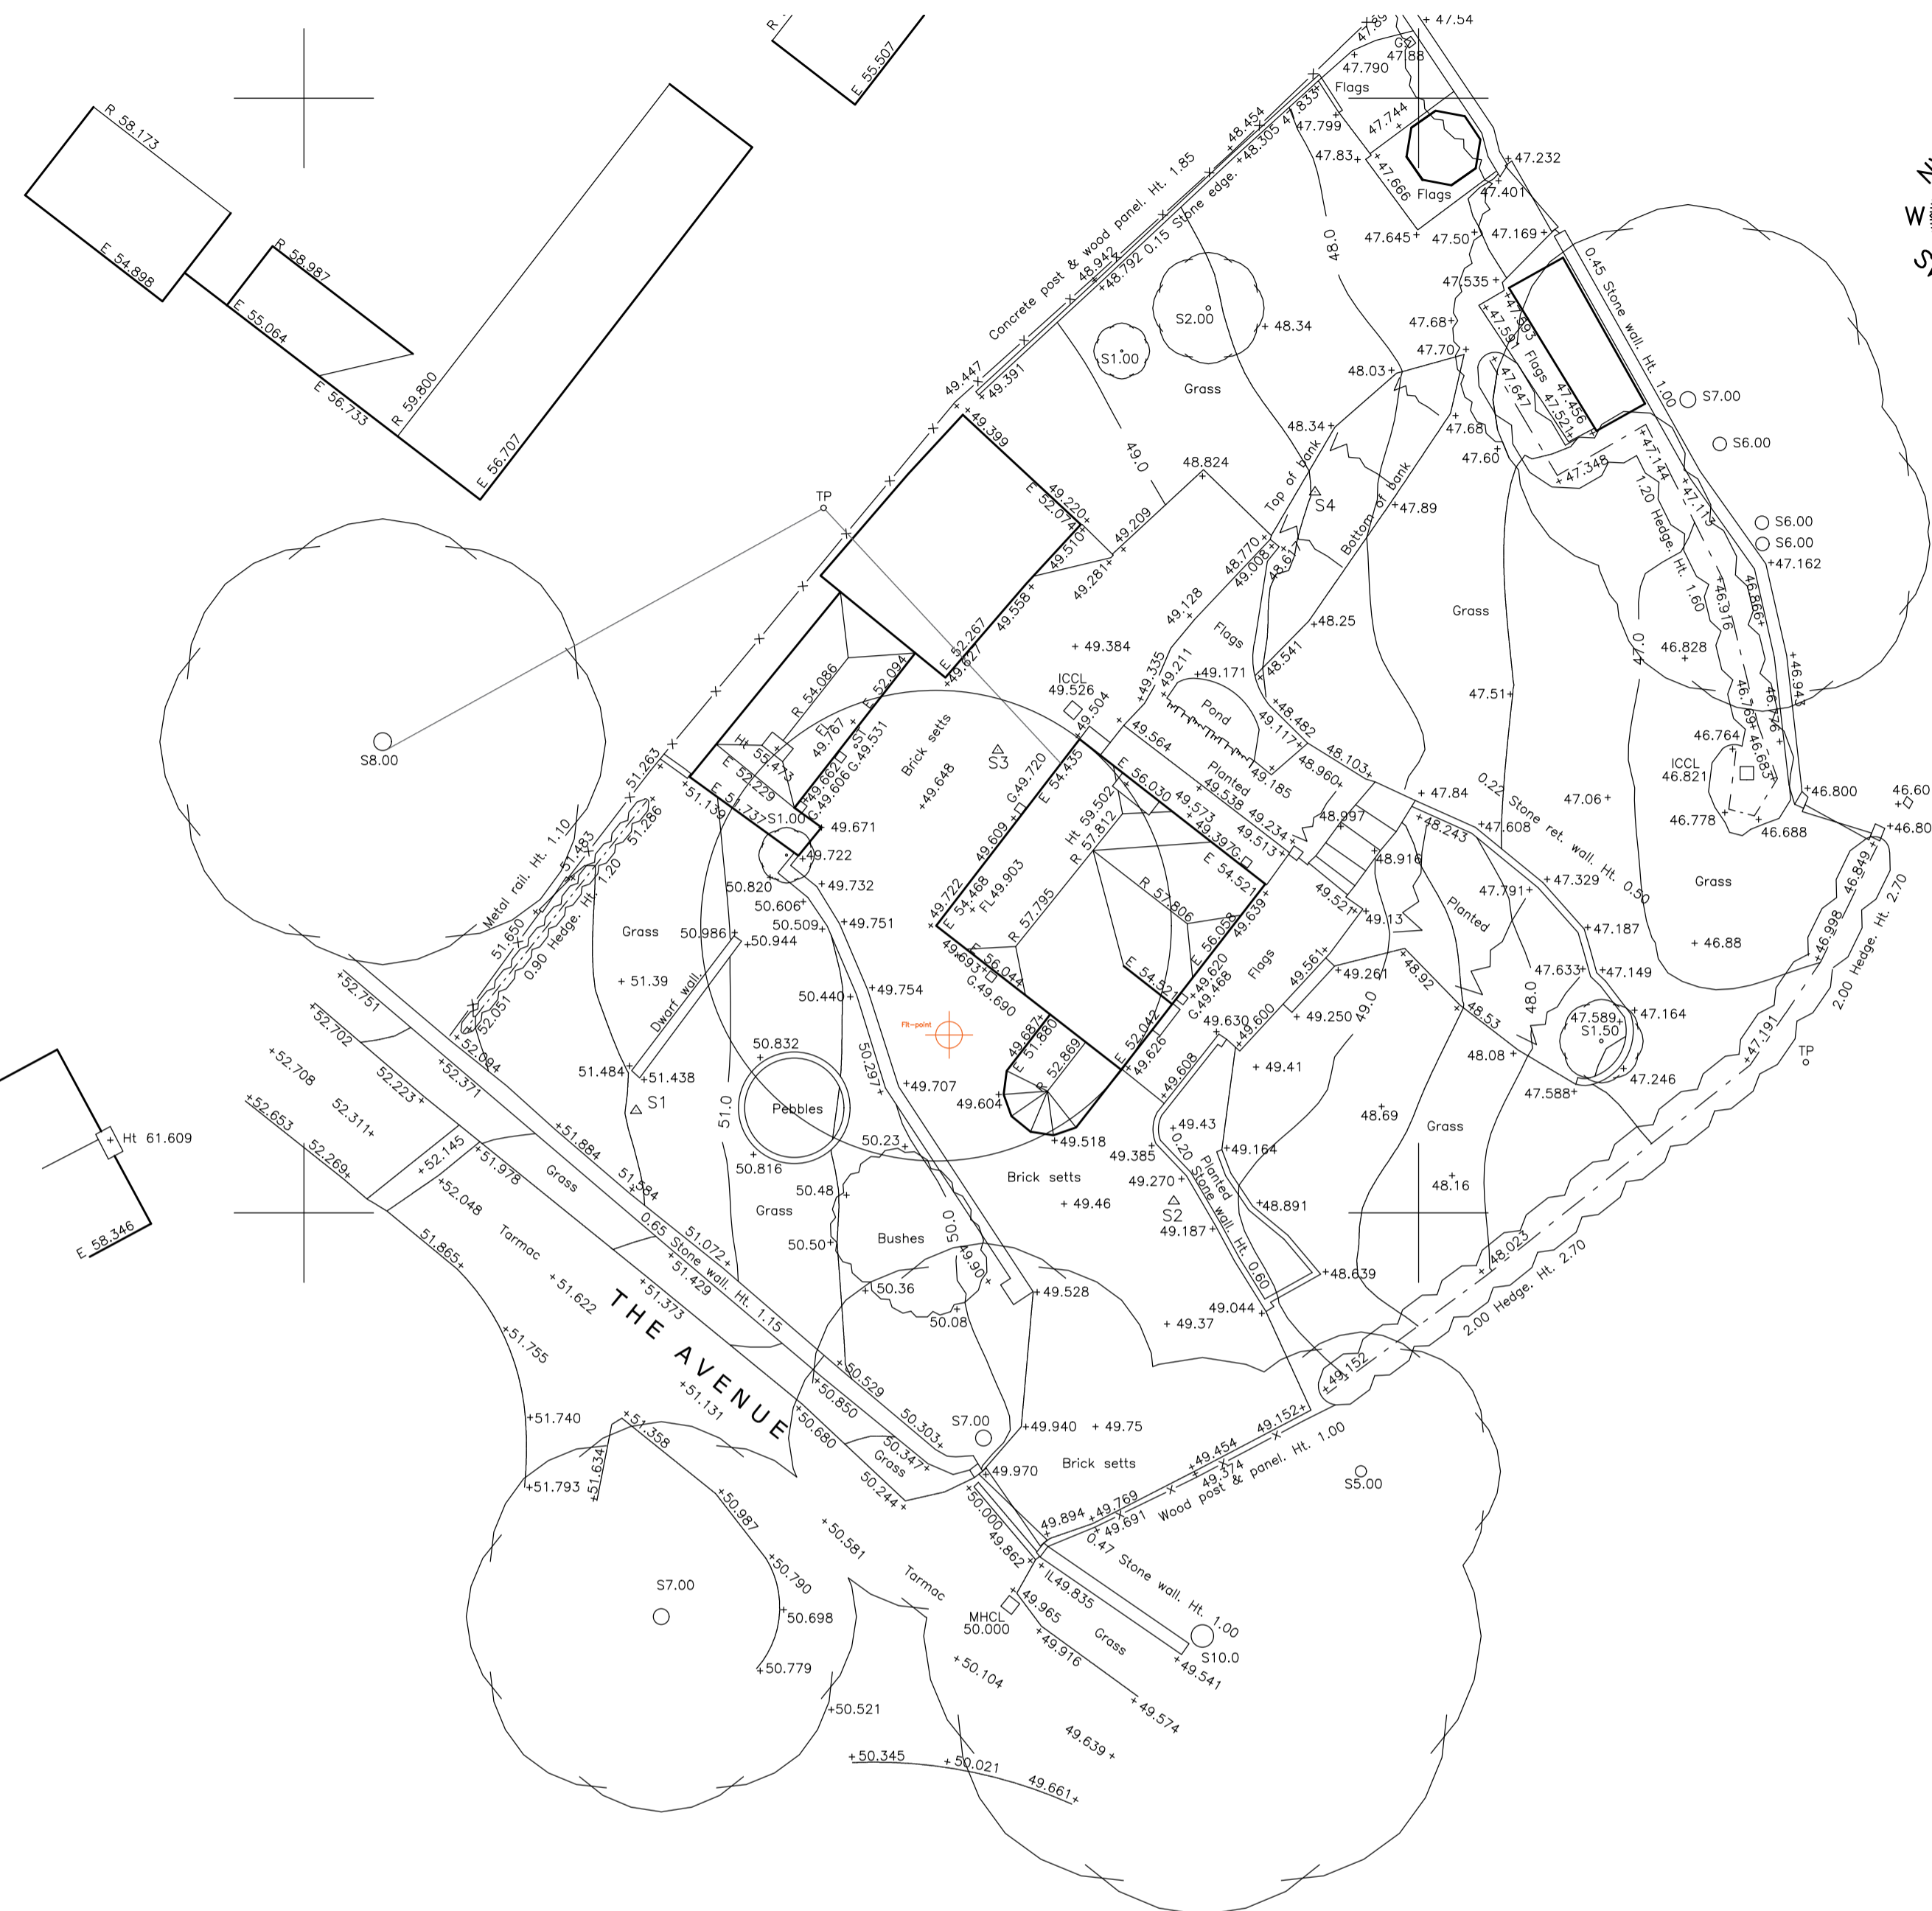

BASEMENT

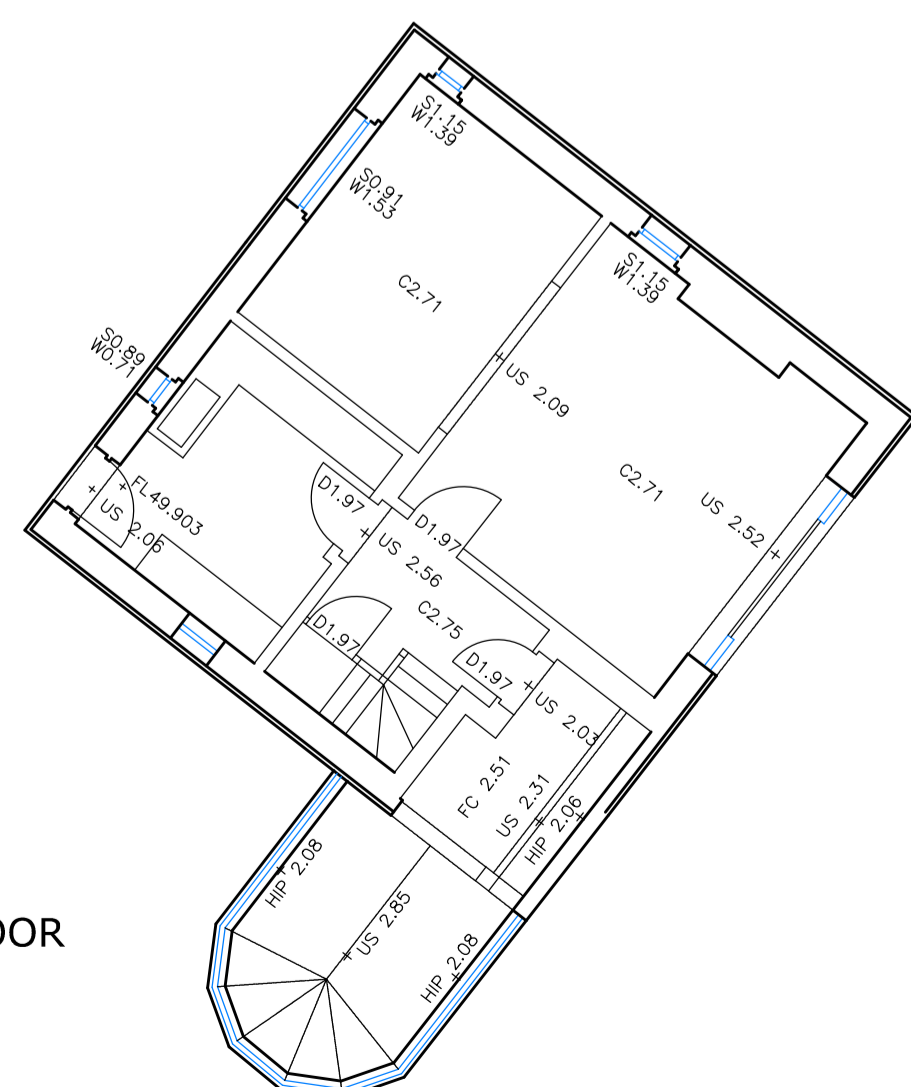

GROUND FLOOR

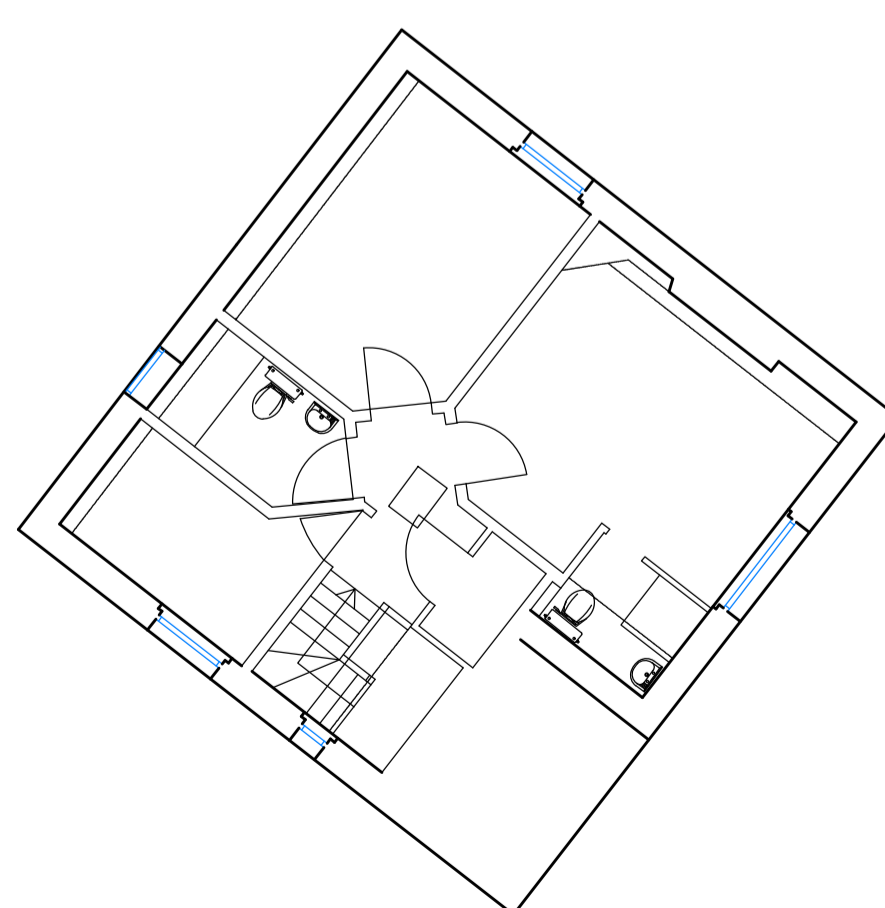

FIRST FLOOR

		OFFICE ONE, 34 VICTORIA ROAD, BARNSELY, S70 2BU		Phone: 01226 208482 Email: info@whiteaguspartnership.co.uk Web: www.whiteaguspartnership.co.uk	
ARCHITECTURAL SERVICES				Project: PROPOSED EXTENSIONS & ALTERATIONS BEECH VILLA, THE AVENUE	
Client: MR RICHARD RICHARDSON				Date: NOV 2020	
Drawing Title: PLANS AND ELEVATIONS AS EXISTING				Scale: 1:100 @ A1	
Ref: 19-147		Dwg. No. 11		Rev.	
Date	Suffix	Description	Date	Suffix	Description
	A				