




Front Elevation

1 : 100

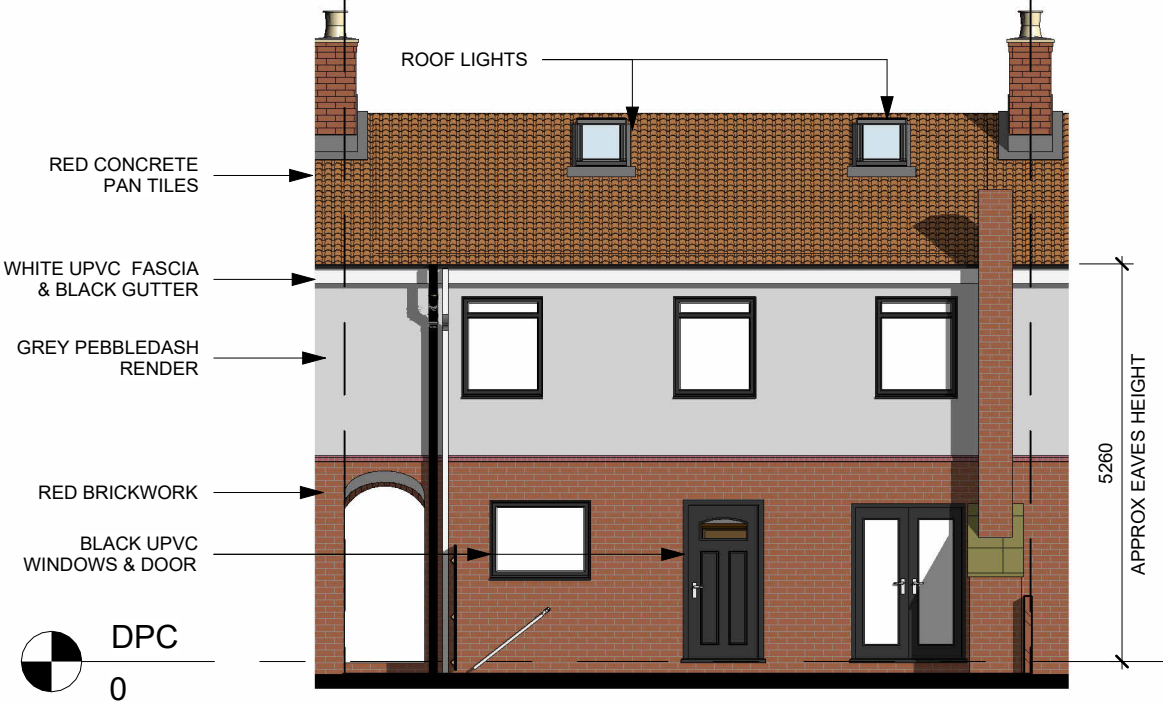

Rear Elevation


1 : 100



GRAPHIC SCALE: 1:100


Project Title
MR T FLATHER
57 MITCHELSON AVE. DODWORTH. S75
PROPOSED EXTENSION

Drawing Title
Existing Elevations
A3

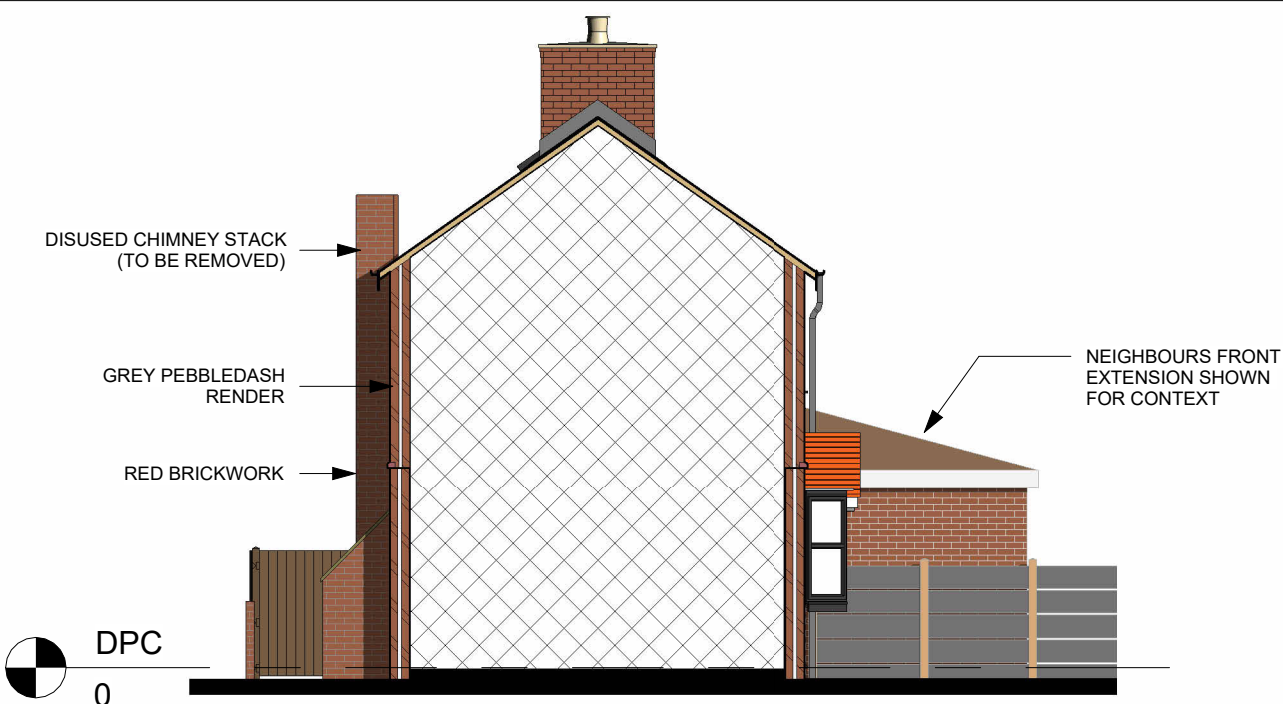

Left Elevation

1 : 100

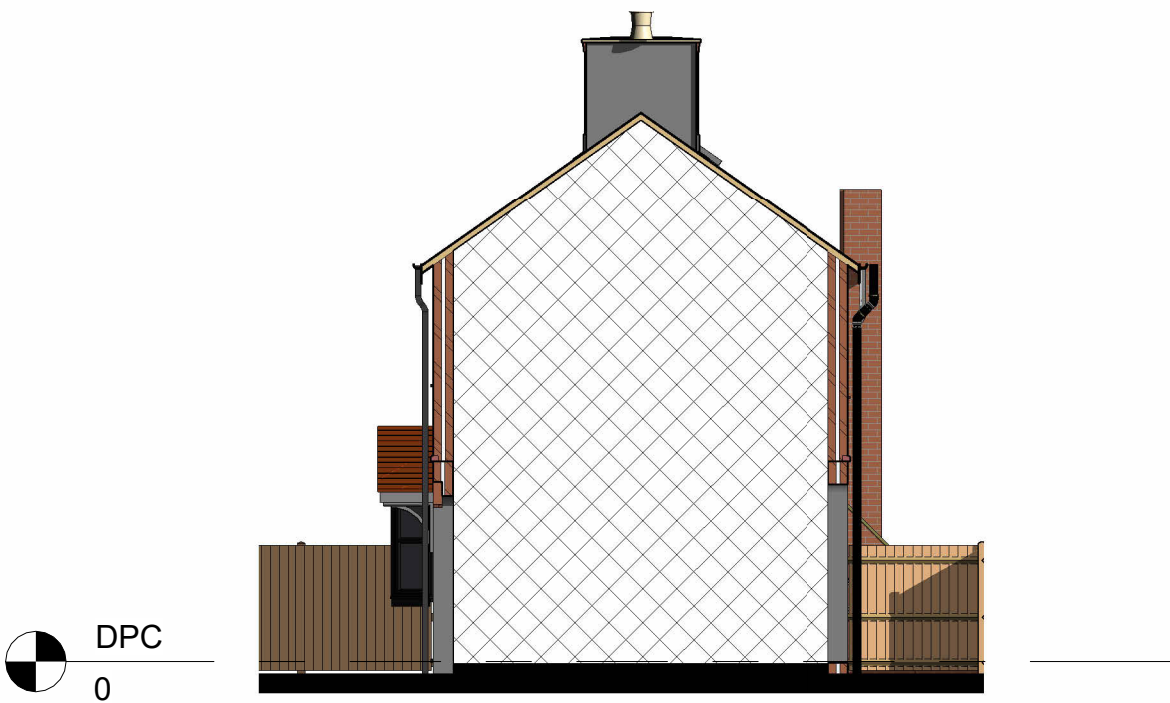

Right Elevation

1 : 100

Revision Note:		
Issued for Planning Permission		
Scale	Drawn By	Date
1 : 100	BN	21.07.26
Drawing No.		Revision
NCBD- TFL- A101		B

NORTH CONSTRUCTION:
DESIGN & BUILD
from conception to completion

26 Church St.
Gawber
S.Yorks
S75 2RH

Tel: 01226 828972
Mob: 07974116241

<https://benorth60.wixsite.com/nctb>

ORIGINAL SHEET SIZE A3 - DO NOT SCALE FROM THIS DRAWING