





FRONT ELEVATION

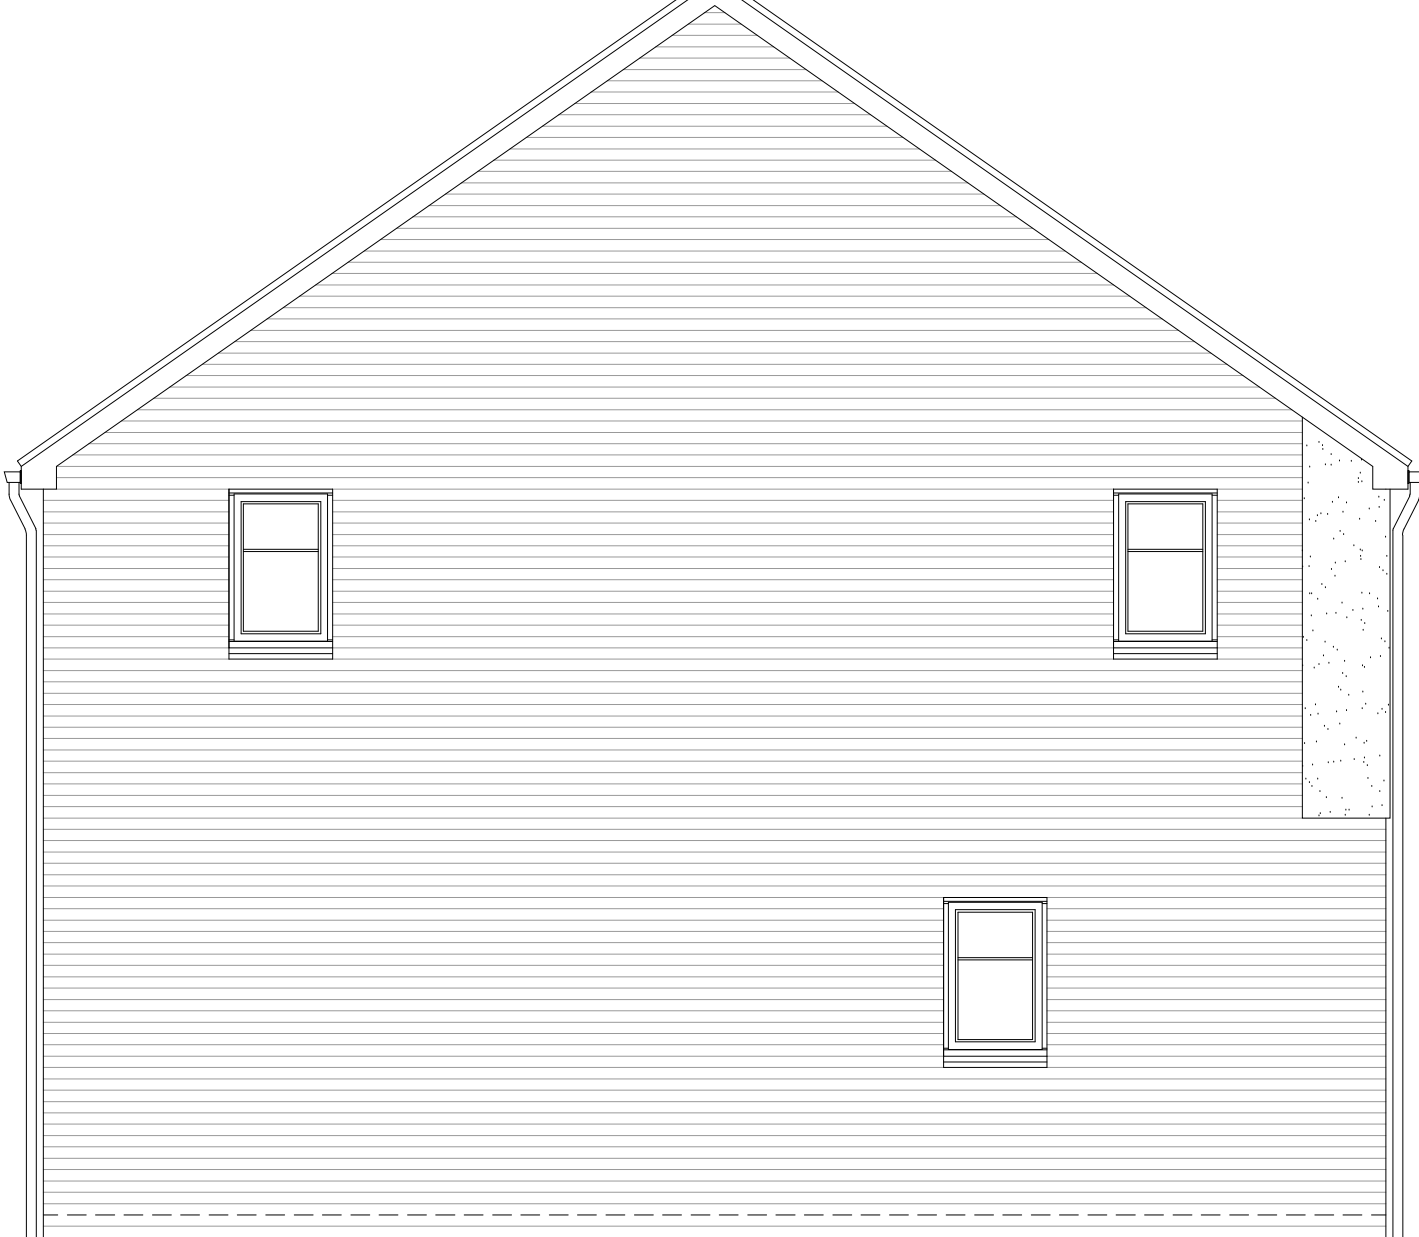


SIDE ELEVATION



REAR ELEVATION

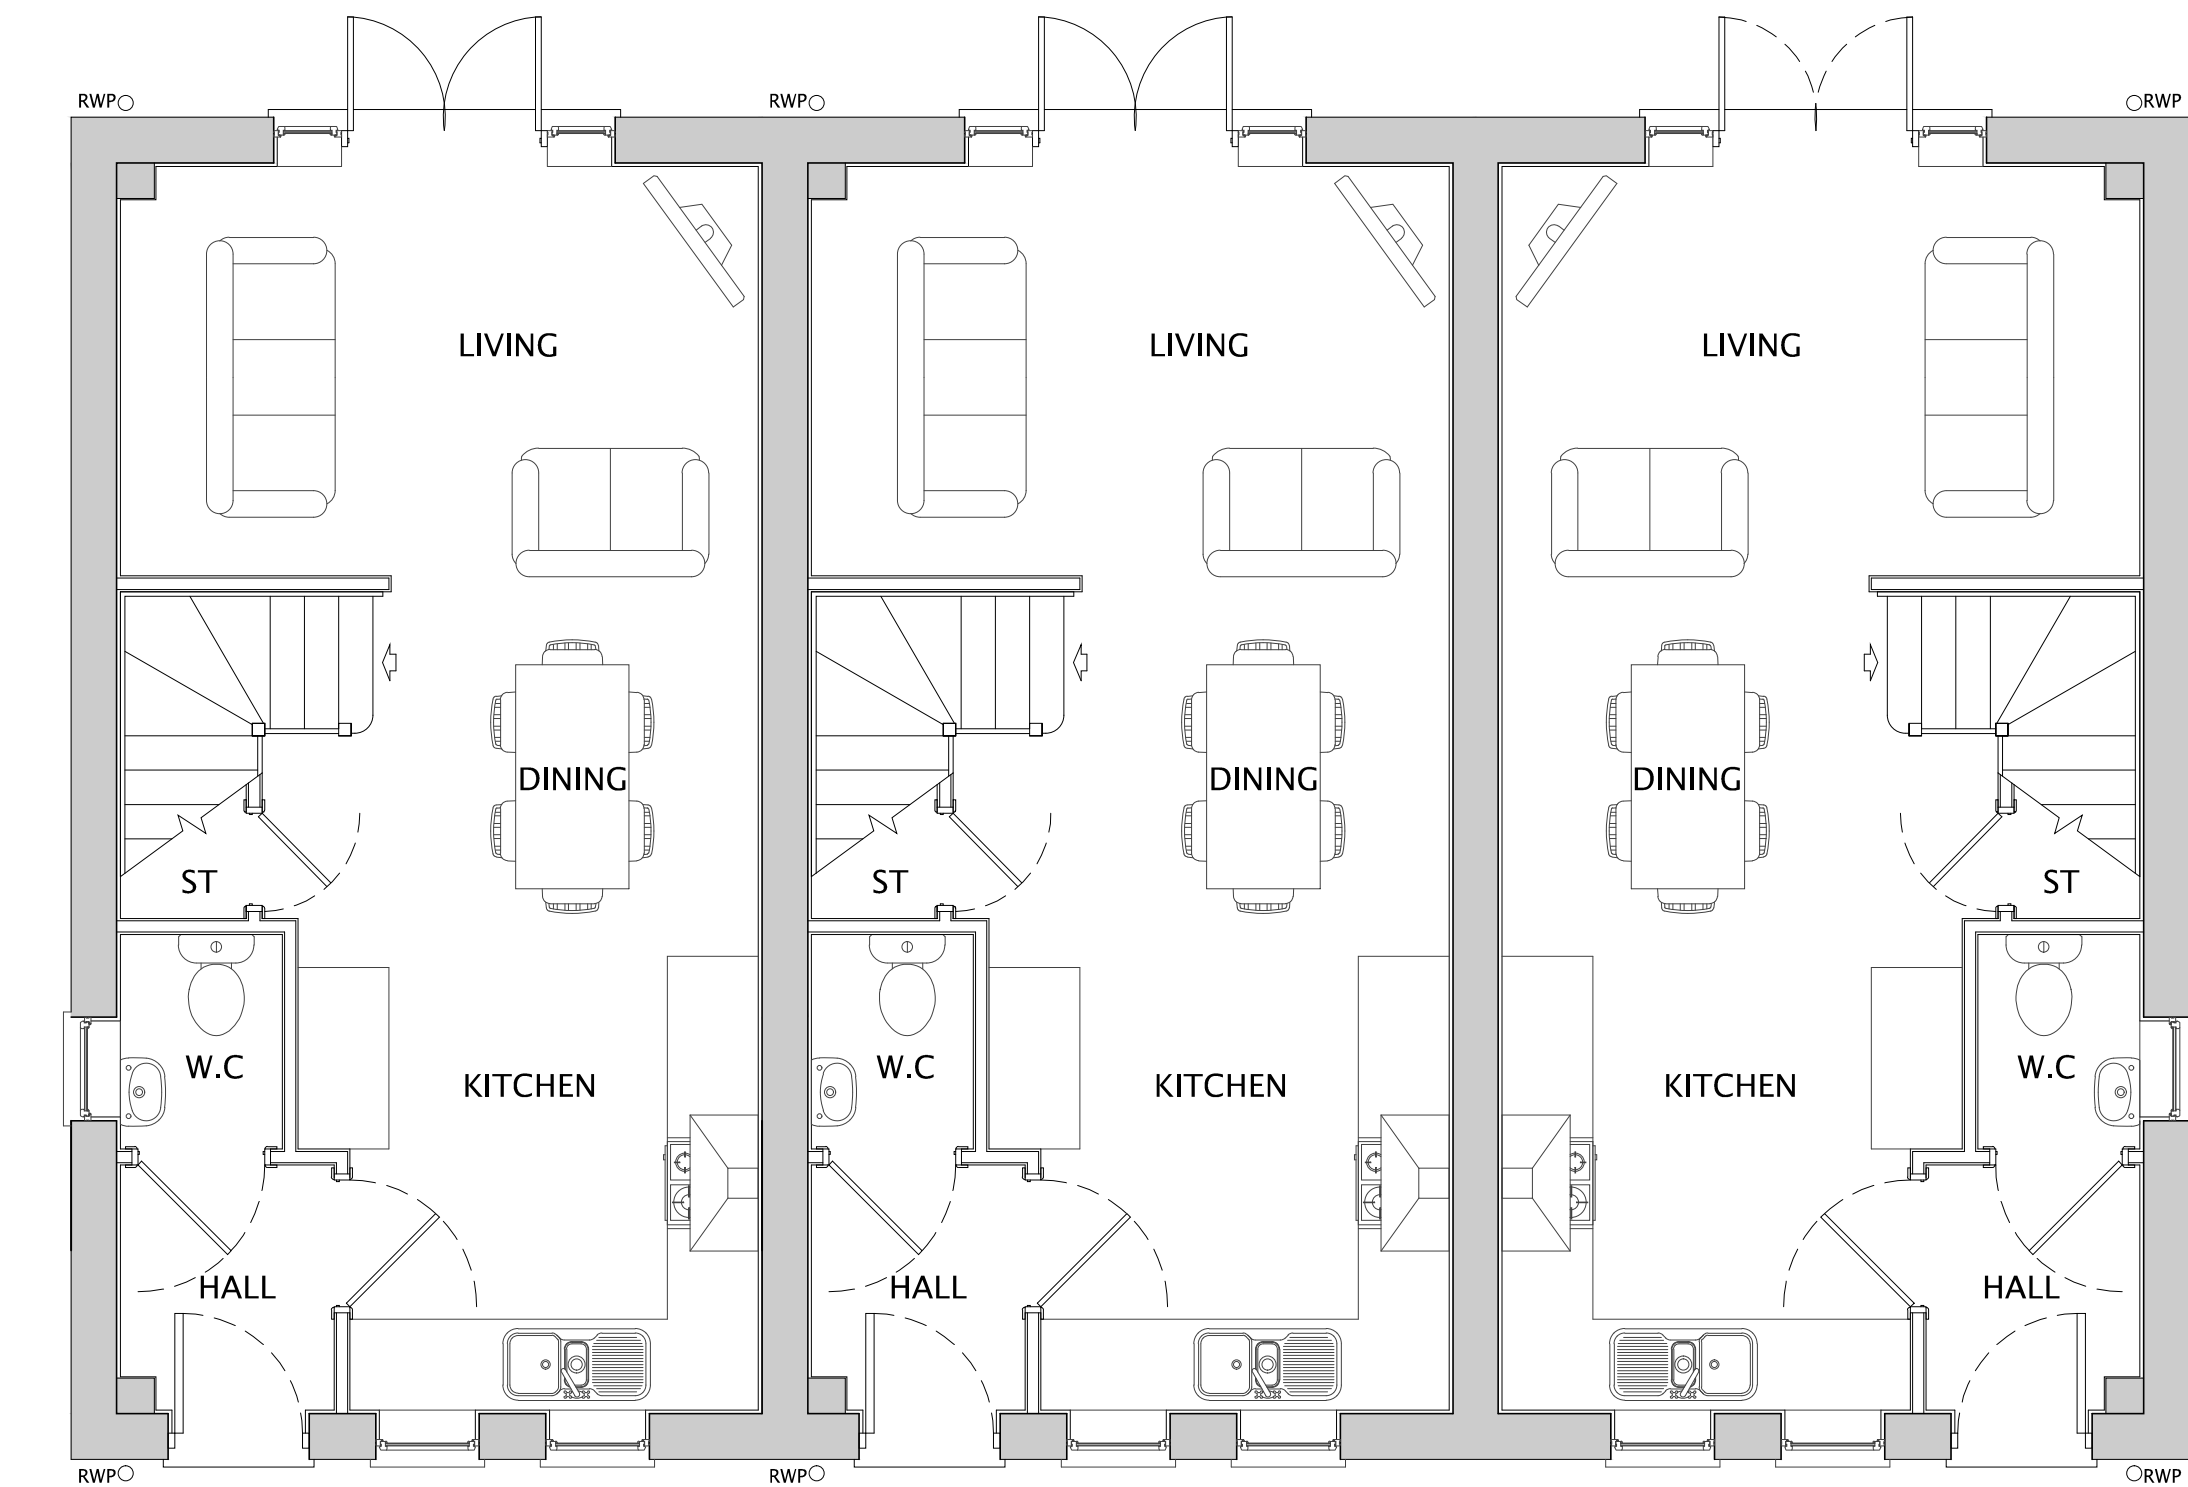

GROUND FLOOR

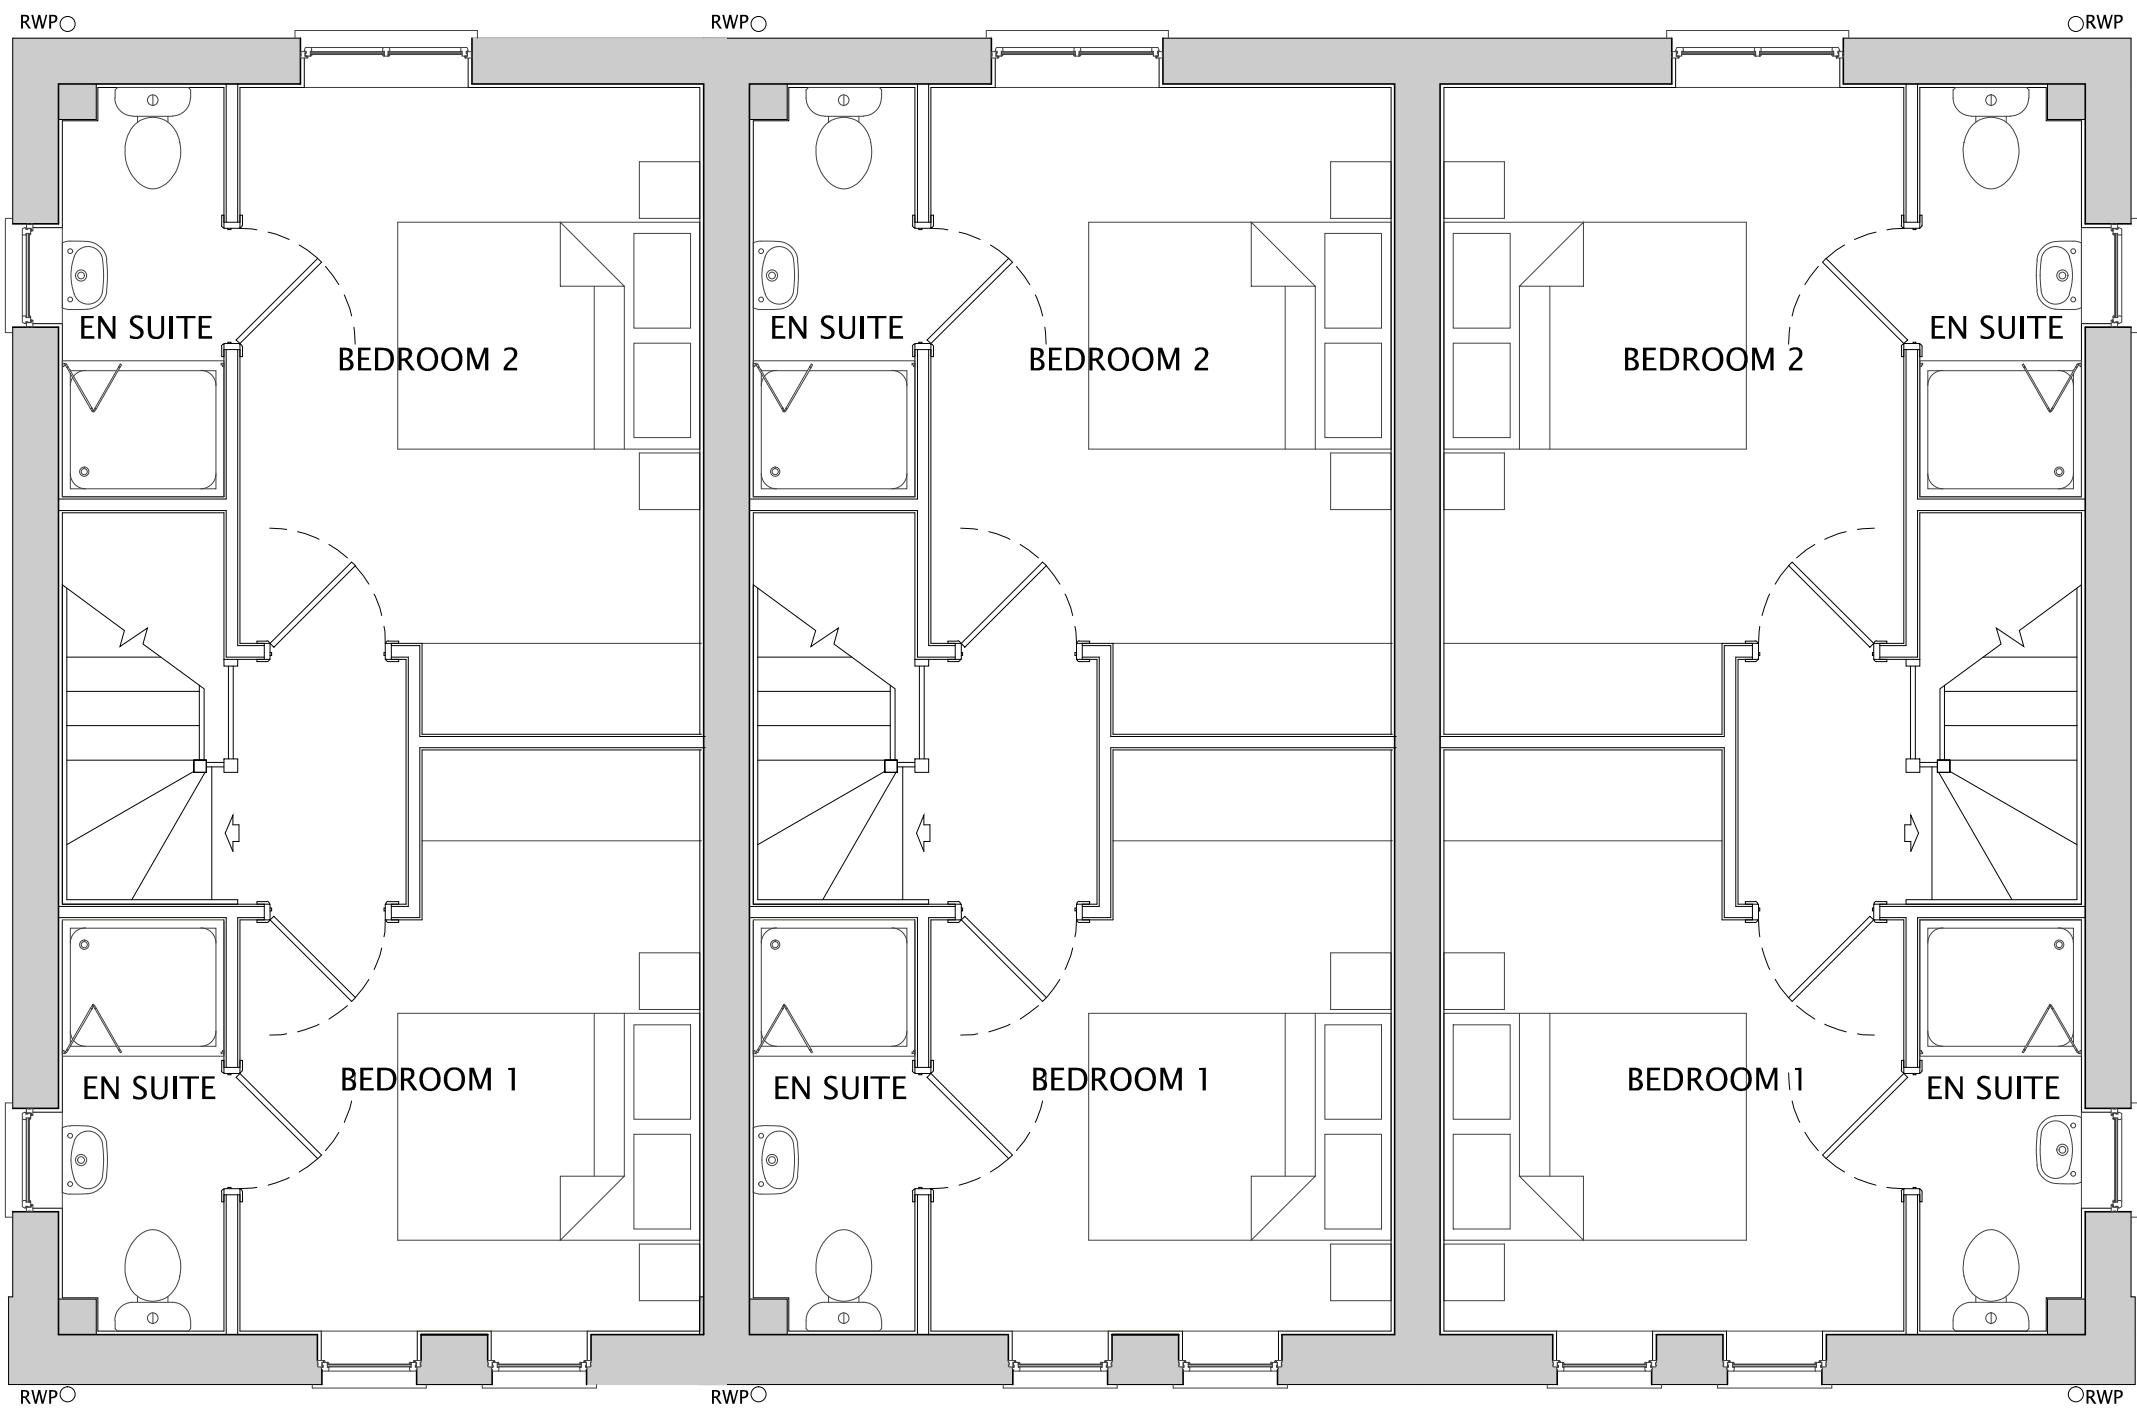

FIRST FLOOR



SIDE ELEVATION

1003 / ALTO (AS-AS-OP)

Do not scale off this drawing - Only figured dimensions to be taken from this drawing. Drawings based on Ordnance Survey and/or existing record drawings - Design and Drawing content subject to Site Survey, Structural Survey, Site Investigations, Planning and Statutory Requirements and Approvals. Authorised reproduction from Ordnance Survey Map with permission of the Controller of Her Majesty's Stationary Office. Crown Copyright reserved.



Rev	Date	Description	Drawn	Check
 Architecture Planning Urban Design Landscape				
CLIENT: NETHERTON HOMES			DRAWING NUMBER: P08:4145:1003	
PROJECT: EAST OF WAKEFIELD ROAD, MAPPLEWELL			SCALE @ A1: 1:50	
DRAWING: ALTO (AS-AS-OP) PLANS & ELEVATIONS			DRAWN: JP	DATE: OCT 21
			CHECKED: LM	DATE: OCT 21
JRP Associates 14 Mariner Court, Calder Park, Wakefield, WF4 3FL			T 01924 383322 E info@jrpassoc.co.uk W jrpassoc.co.uk	