




Front Elevation

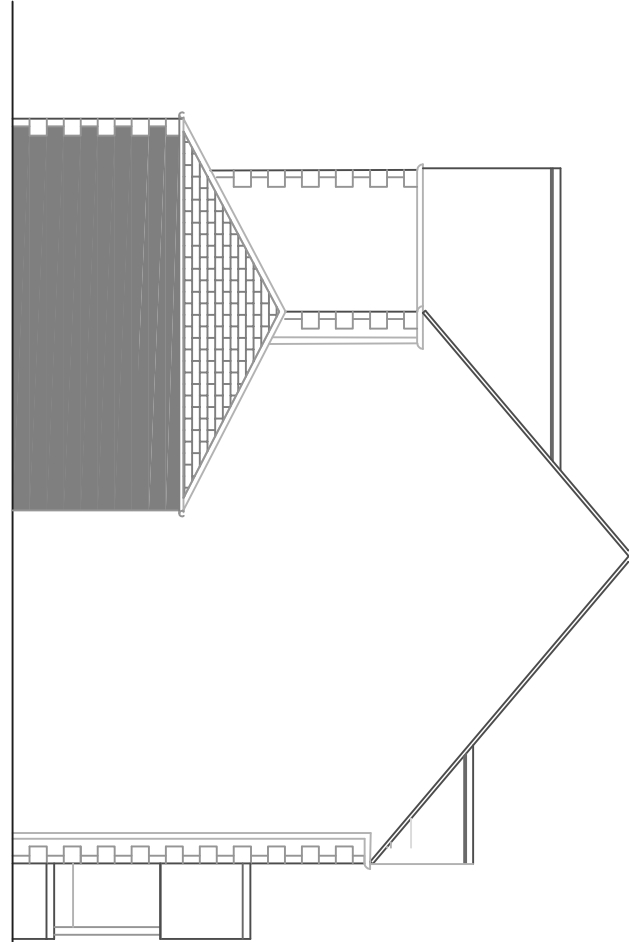



Side Elevation

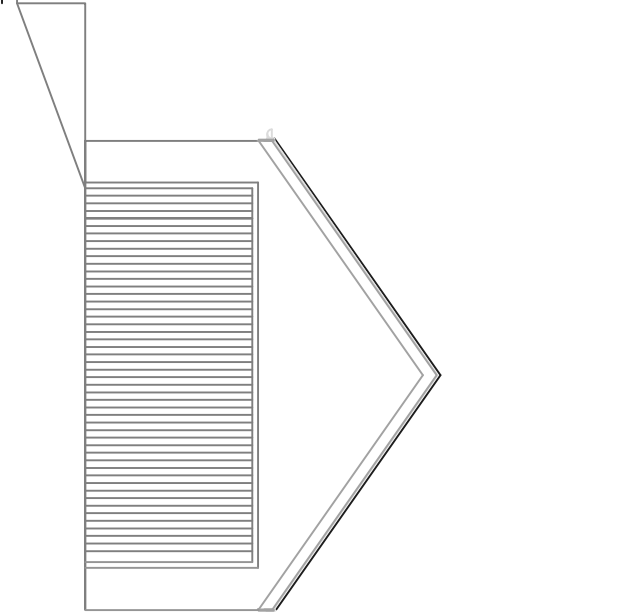

Rear Elevation

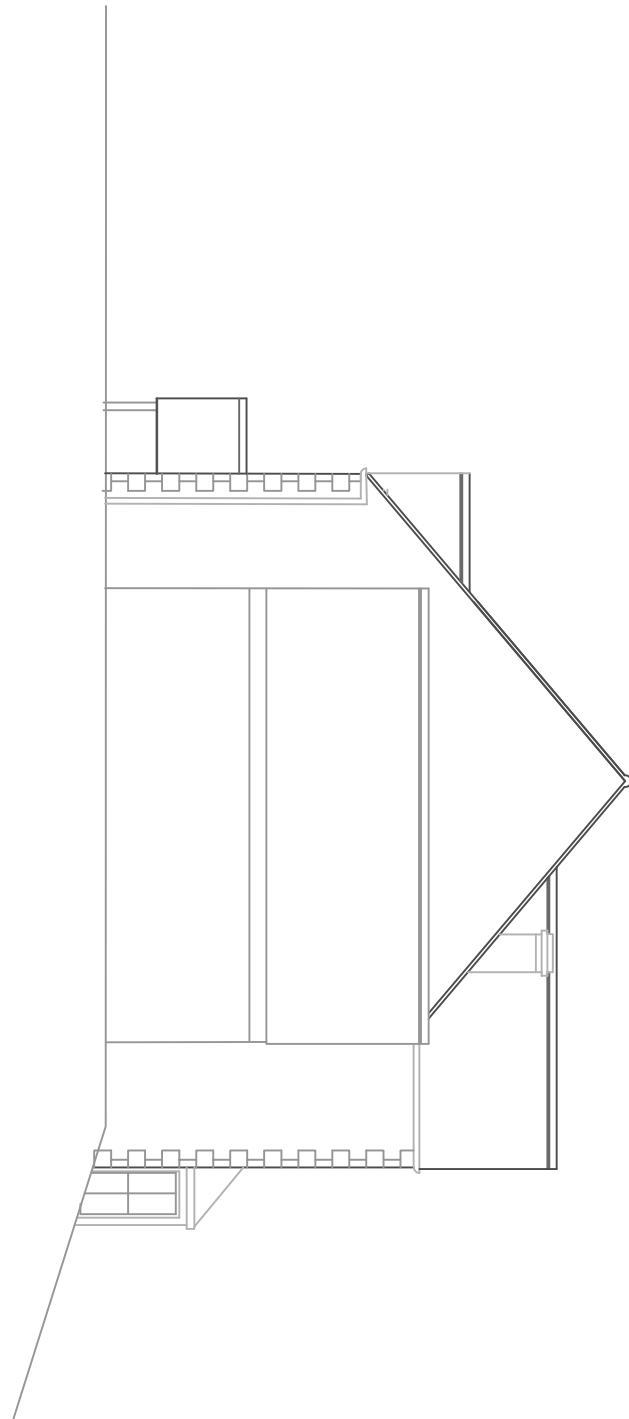

Side Elevation

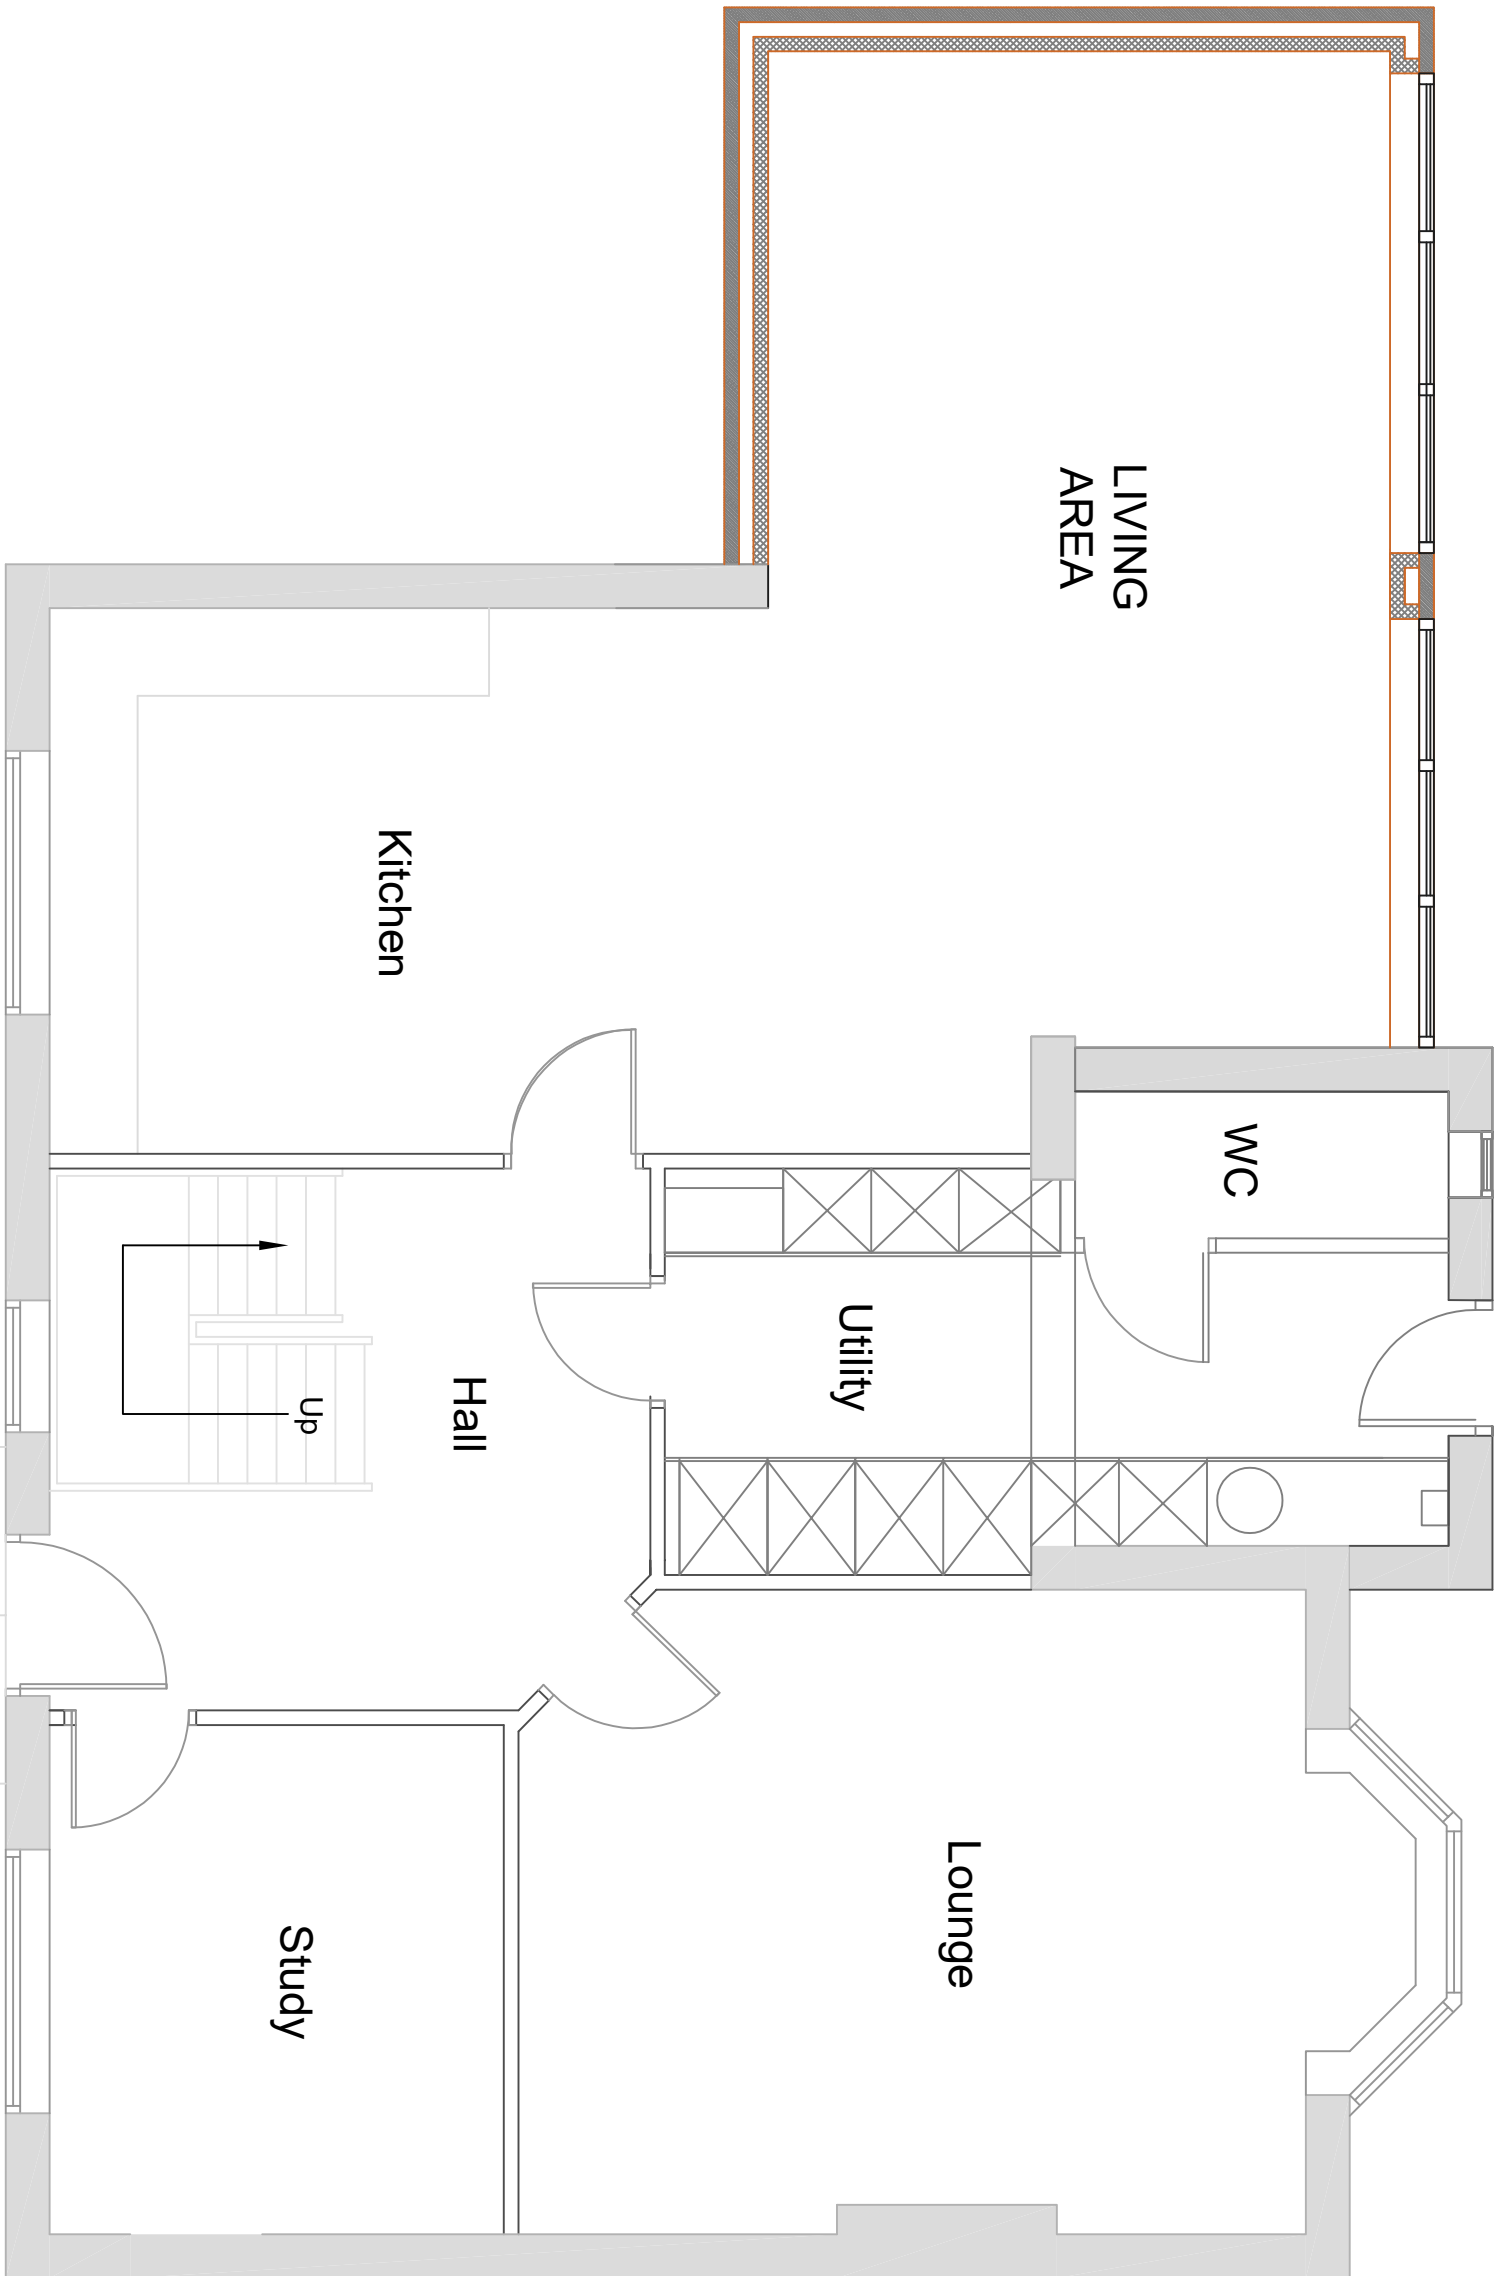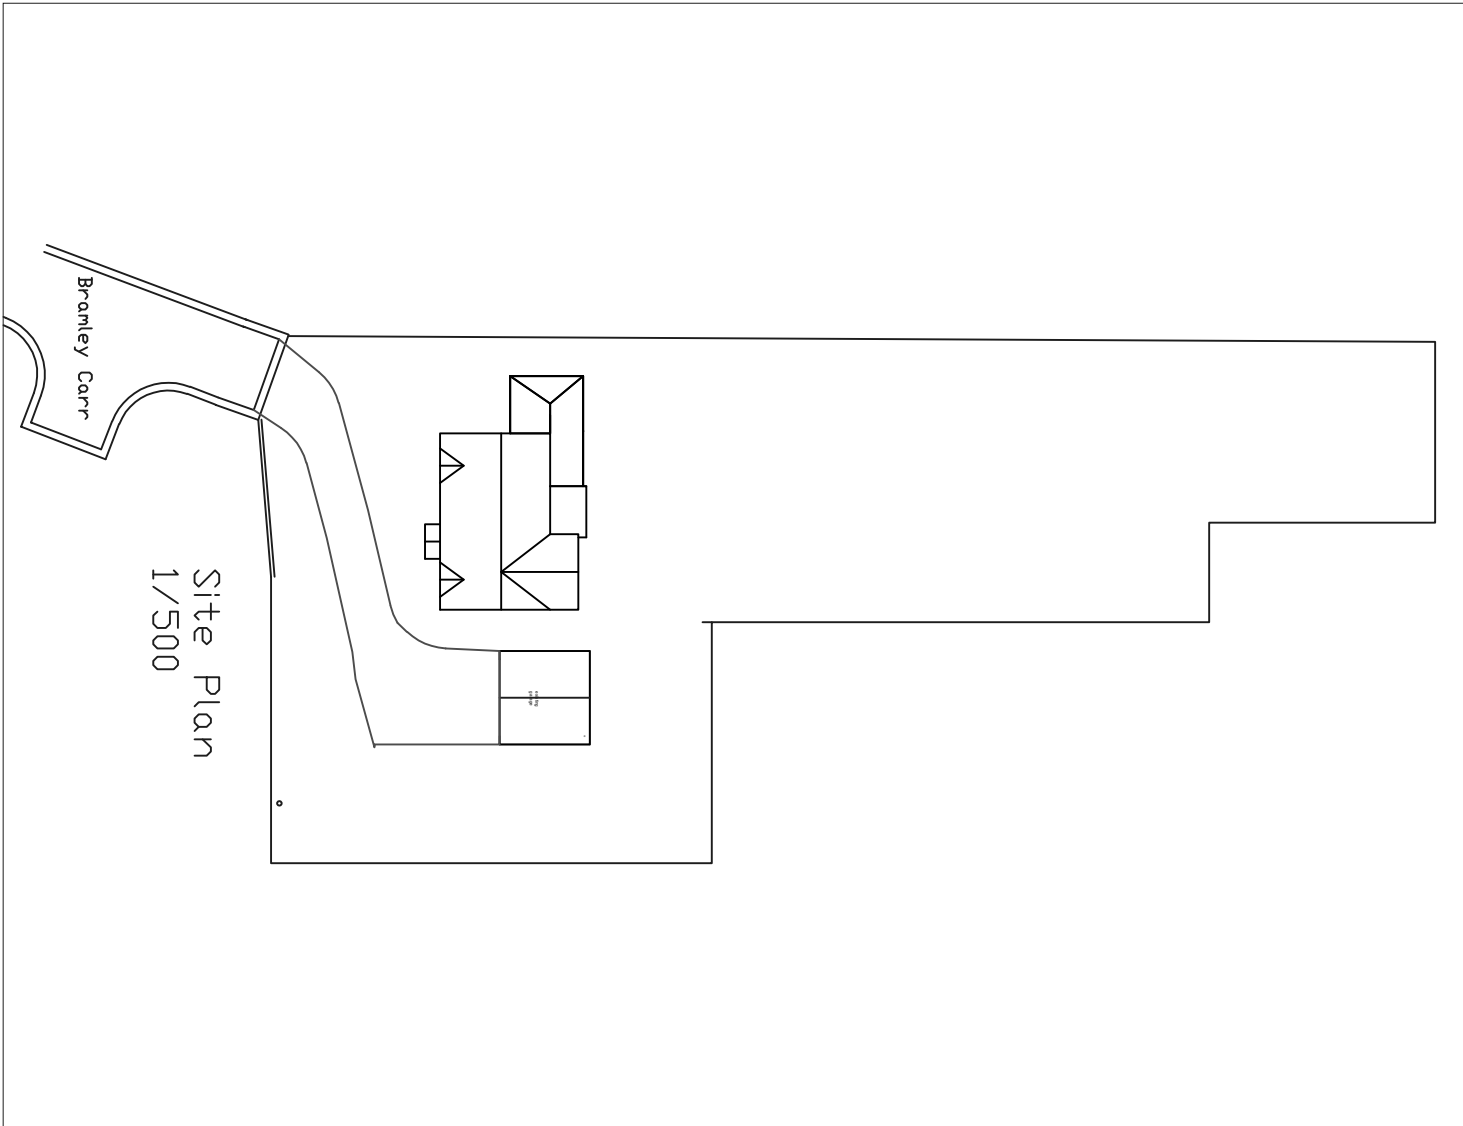

Proposed Ground Floor

Development
Proposed Extension to
4 Keepers Cottage
Bramley Carr

Drawing Title
Proposed
Plans & Elevations

Scale:	1:50 & 1:100	Drawn:	-	Date:	12 July 2021
File:					

Drawing No.	103 / E / 100 / 001	Rev	-
-------------	---------------------	-----	---