


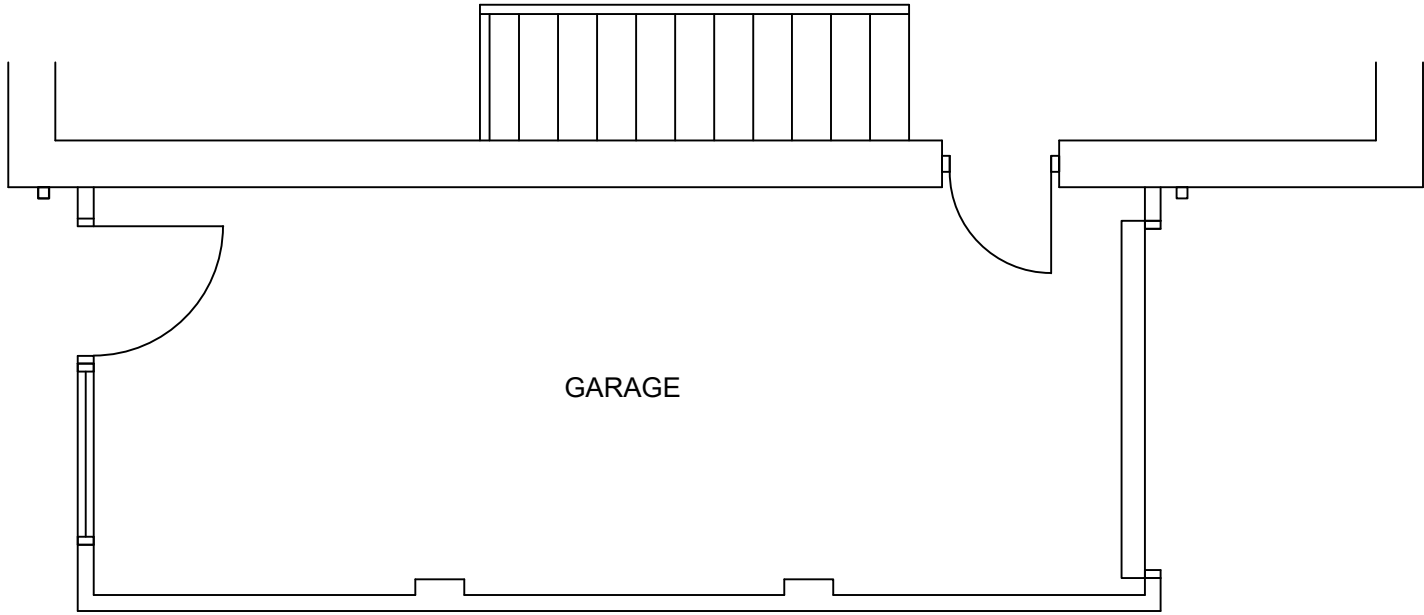

EXISTING GROUND FLOOR PLAN
1:50

Revisions	A. A-----		00-00-00
This drawing is for planning permission only and is not a construction drawing.			
Drawing Title	EXISTING-GROUND-FLOOR-PLAN		
Job No. - Dwg No.	JRB/2024/4	.	—
Client:	Josh Bird 17 Withens Court Mapplewell, Barnsley S75 6HY .		
Scale.	1:50		