


revisions  
**A 10-5-2024**  
 updated to planners and clients requirements  
**B 3-6-2024**  
 updated ground floor plan to match description

create amphitheatre seating  
 up the existing slope

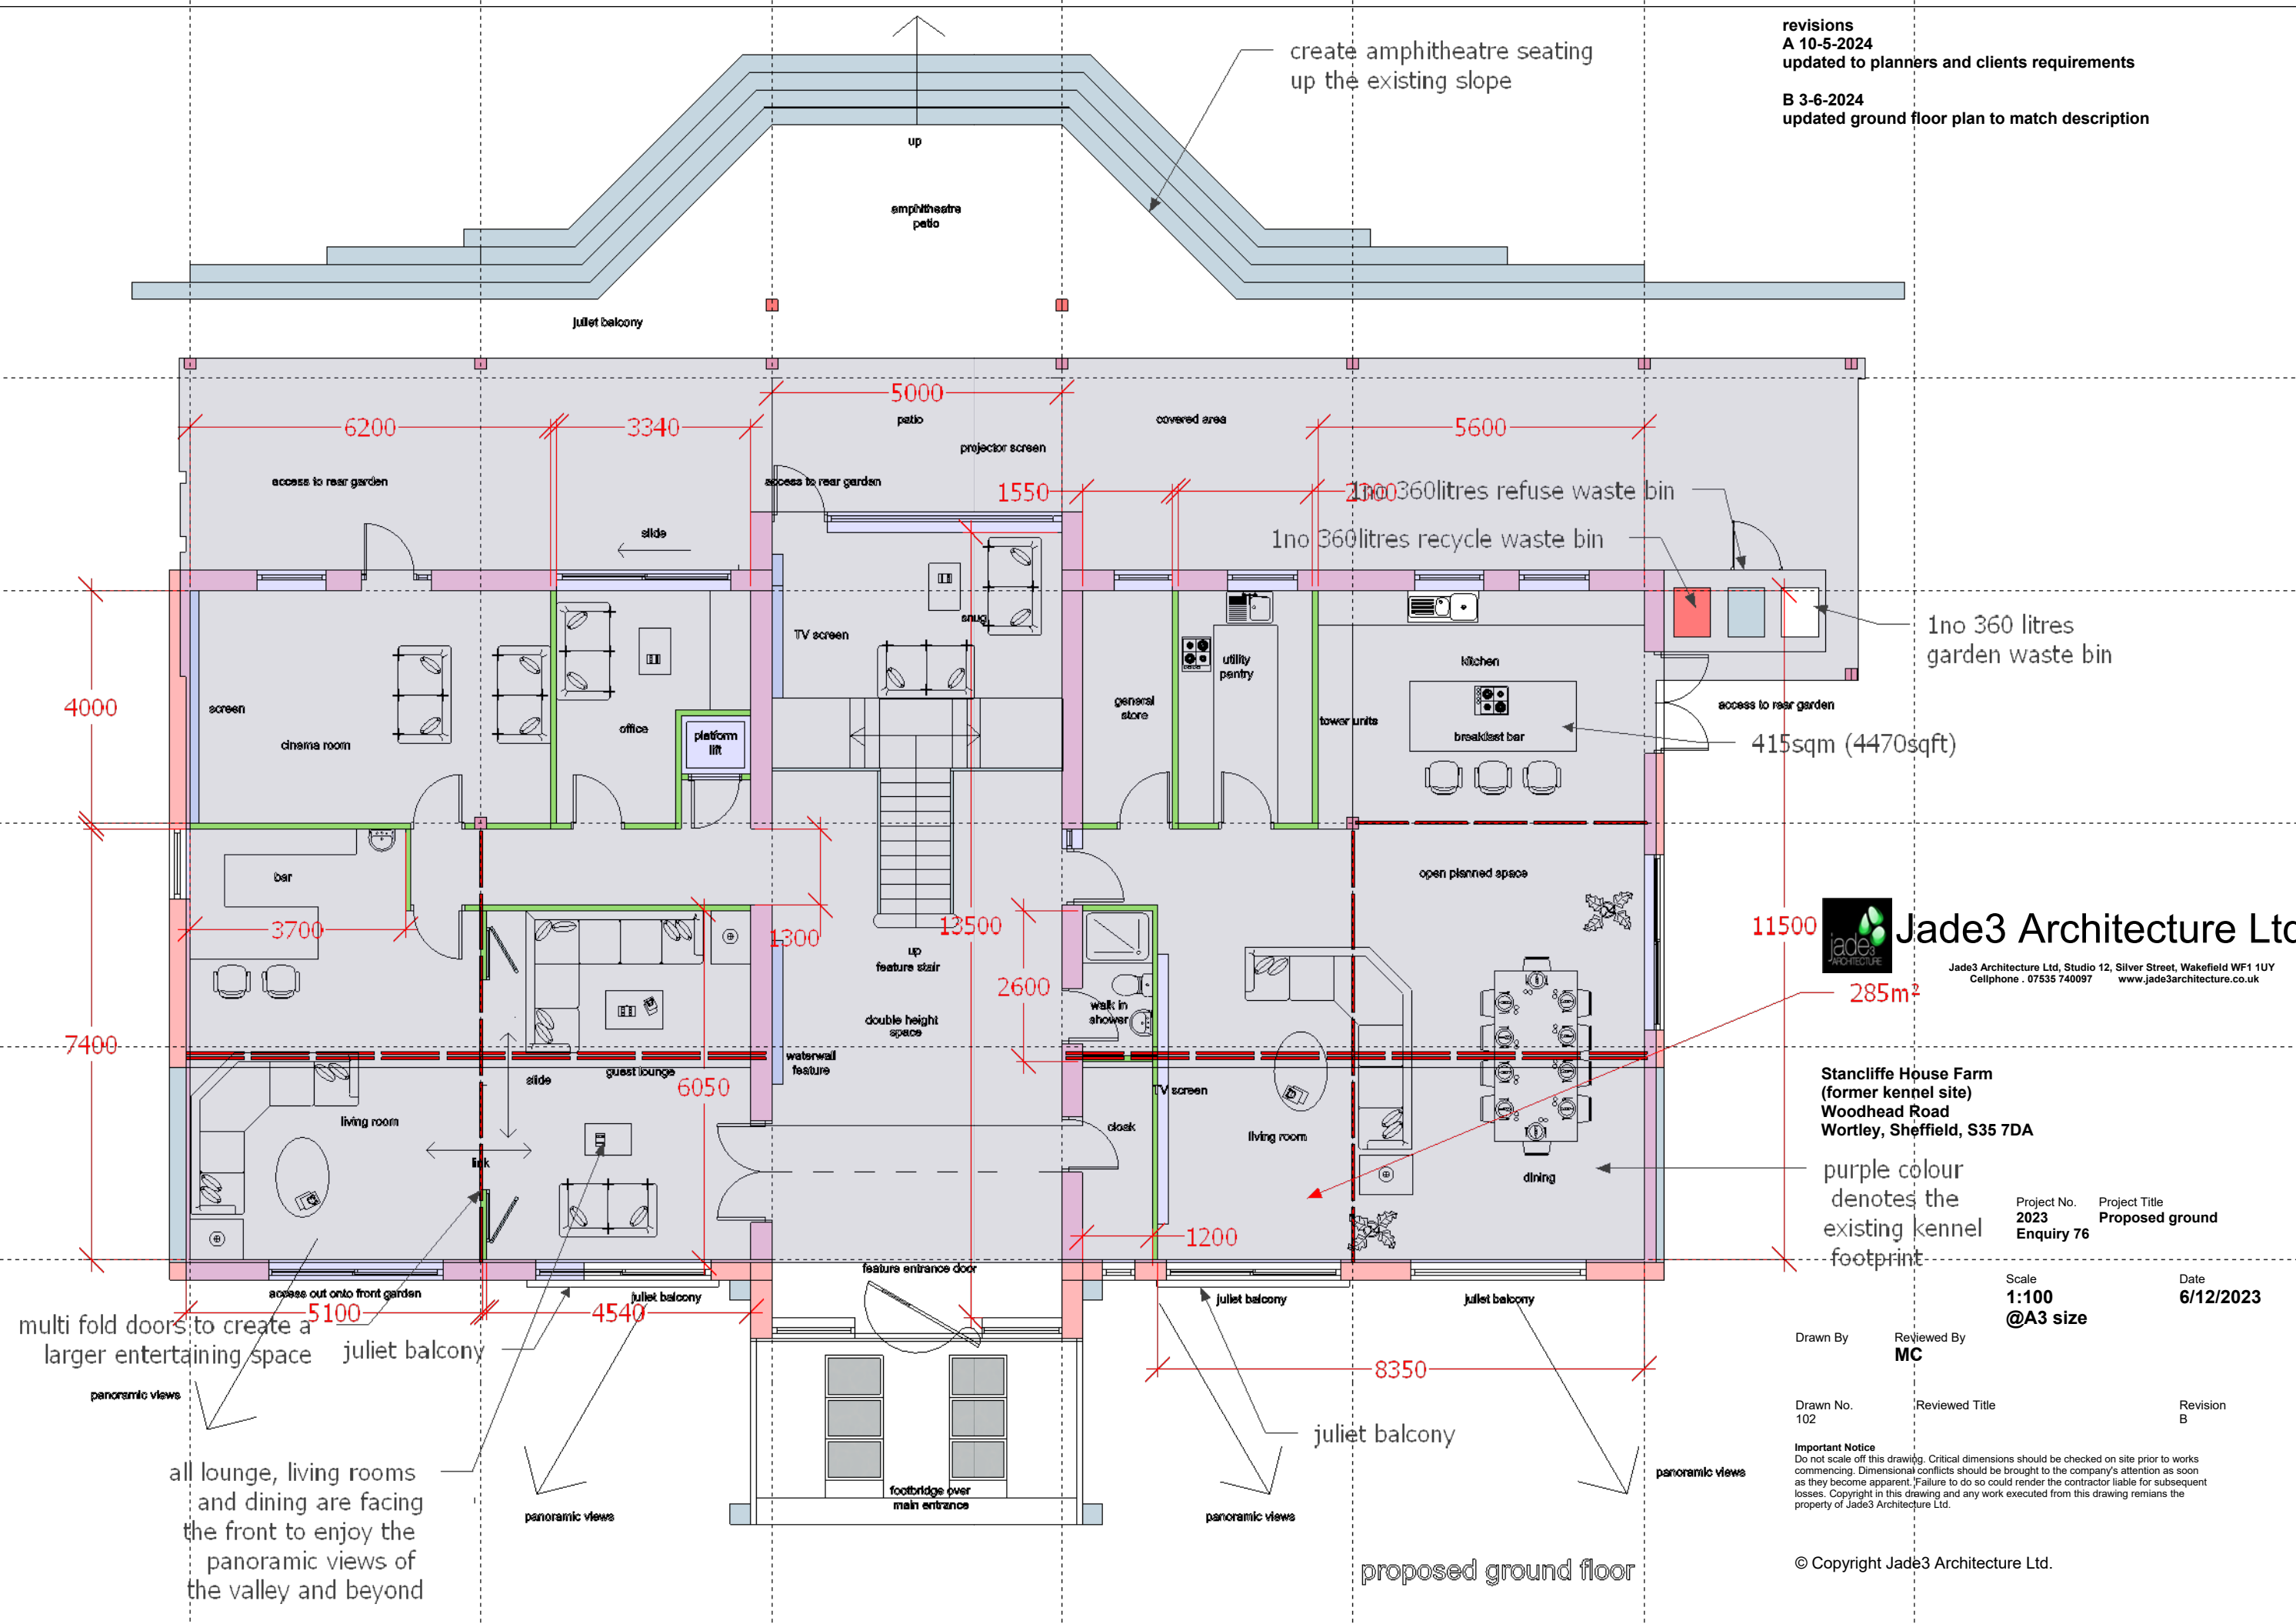

**Jade3 Architecture Ltd**  
 Jade3 Architecture Ltd, Studio 12, Silver Street, Wakefield WF1 1UY  
 Cellphone . 07535 740097 www.jade3architecture.co.uk

**Stancliffe House Farm  
 (former kennel site)  
 Woodhead Road  
 Wortley, Sheffield, S35 7DA**

purple colour  
 denotes the  
 existing kennel  
 footprint

Project No. 2023 Enquiry 76  
 Project Title Proposed ground

Scale 1:100 @A3 size  
 Date 6/12/2023

Drawn By  
 Reviewed By MC

Drawn No. 102  
 Reviewed Title  
 Revision B

**Important Notice**  
 Do not scale off this drawing. Critical dimensions should be checked on site prior to works commencing. Dimensional conflicts should be brought to the company's attention as soon as they become apparent. Failure to do so could render the contractor liable for subsequent losses. Copyright in this drawing and any work executed from this drawing remains the property of Jade3 Architecture Ltd.

© Copyright Jade3 Architecture Ltd.

multi fold doors to create a larger entertaining space  
 panoramic views

all lounge, living rooms and dining are facing the front to enjoy the panoramic views of the valley and beyond

proposed ground floor