




PROPOSED FRONT ELEVATION

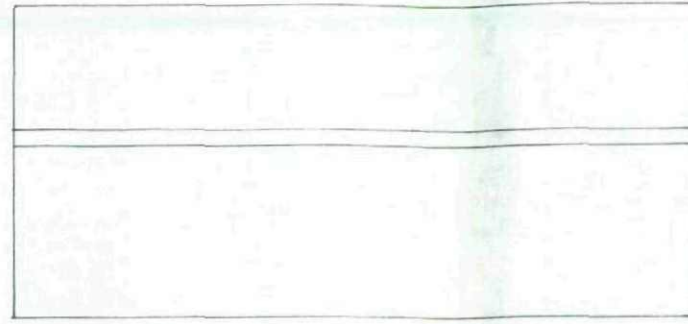

PROPOSED REAR ELEVATION

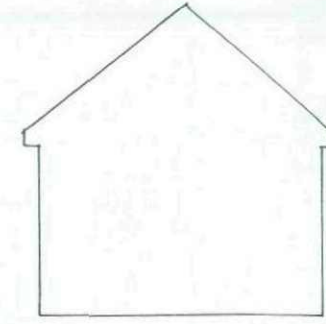


PROPOSED SIDE ELEVATION

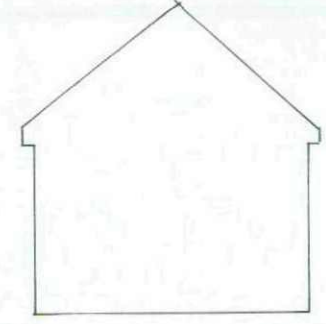


PROPOSED SIDE ELEVATION


ELEVATIONS SCALE 1:100

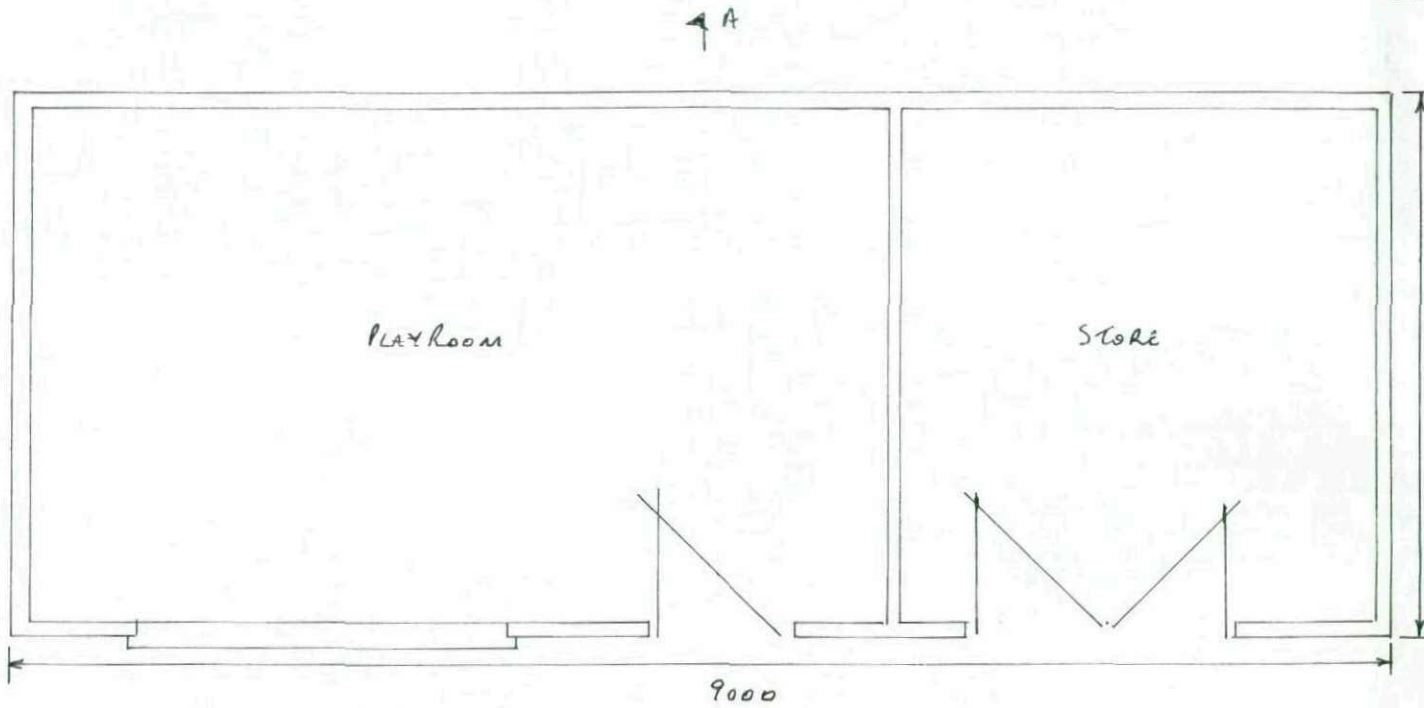

PROPOSED PLAN SCALE 1:50

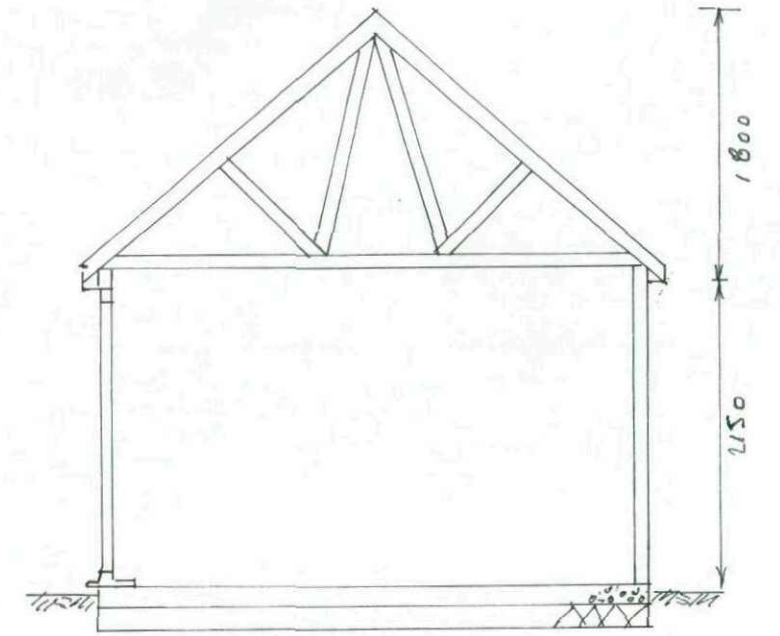

SECTION THRO' A-A SCALE 1:50

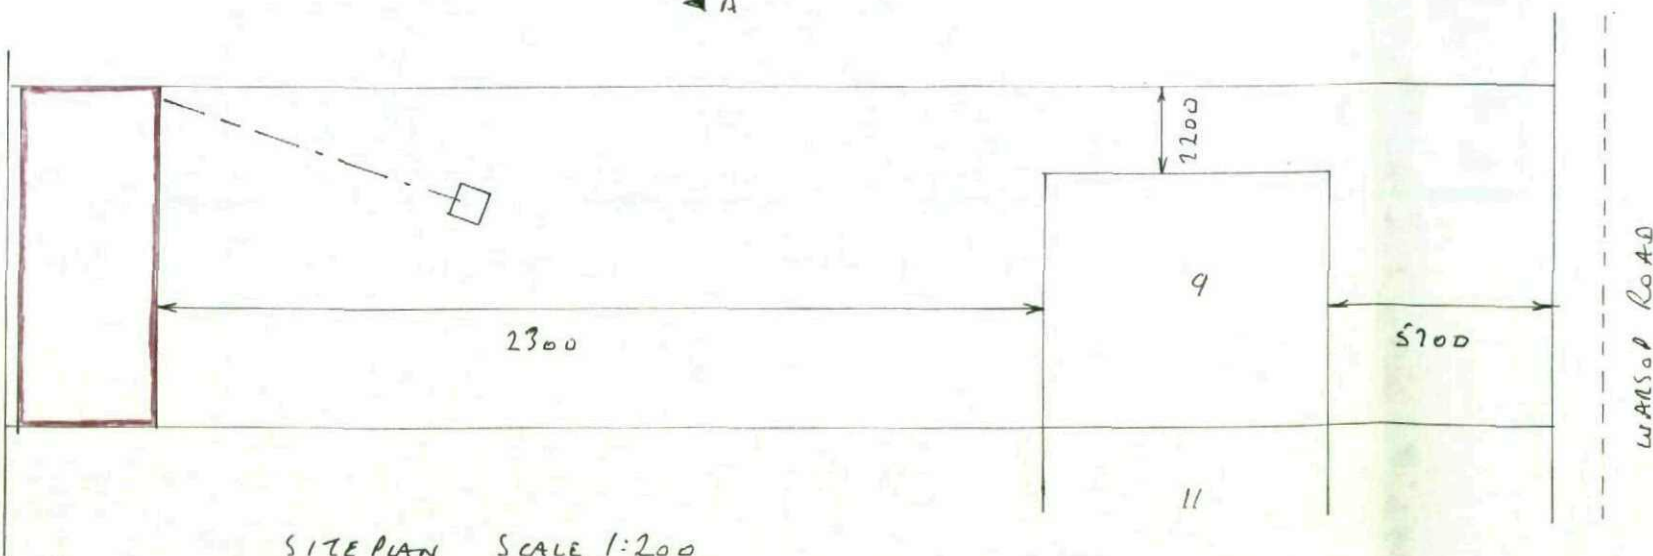

SITE PLAN SCALE 1:200

PROPOSED OUTBUILDING PLAYROOM FOR:-
 MR M BROWN
 9 WARSOP ROAD
 ATHERSLEY NORTH
 BARNSELY