



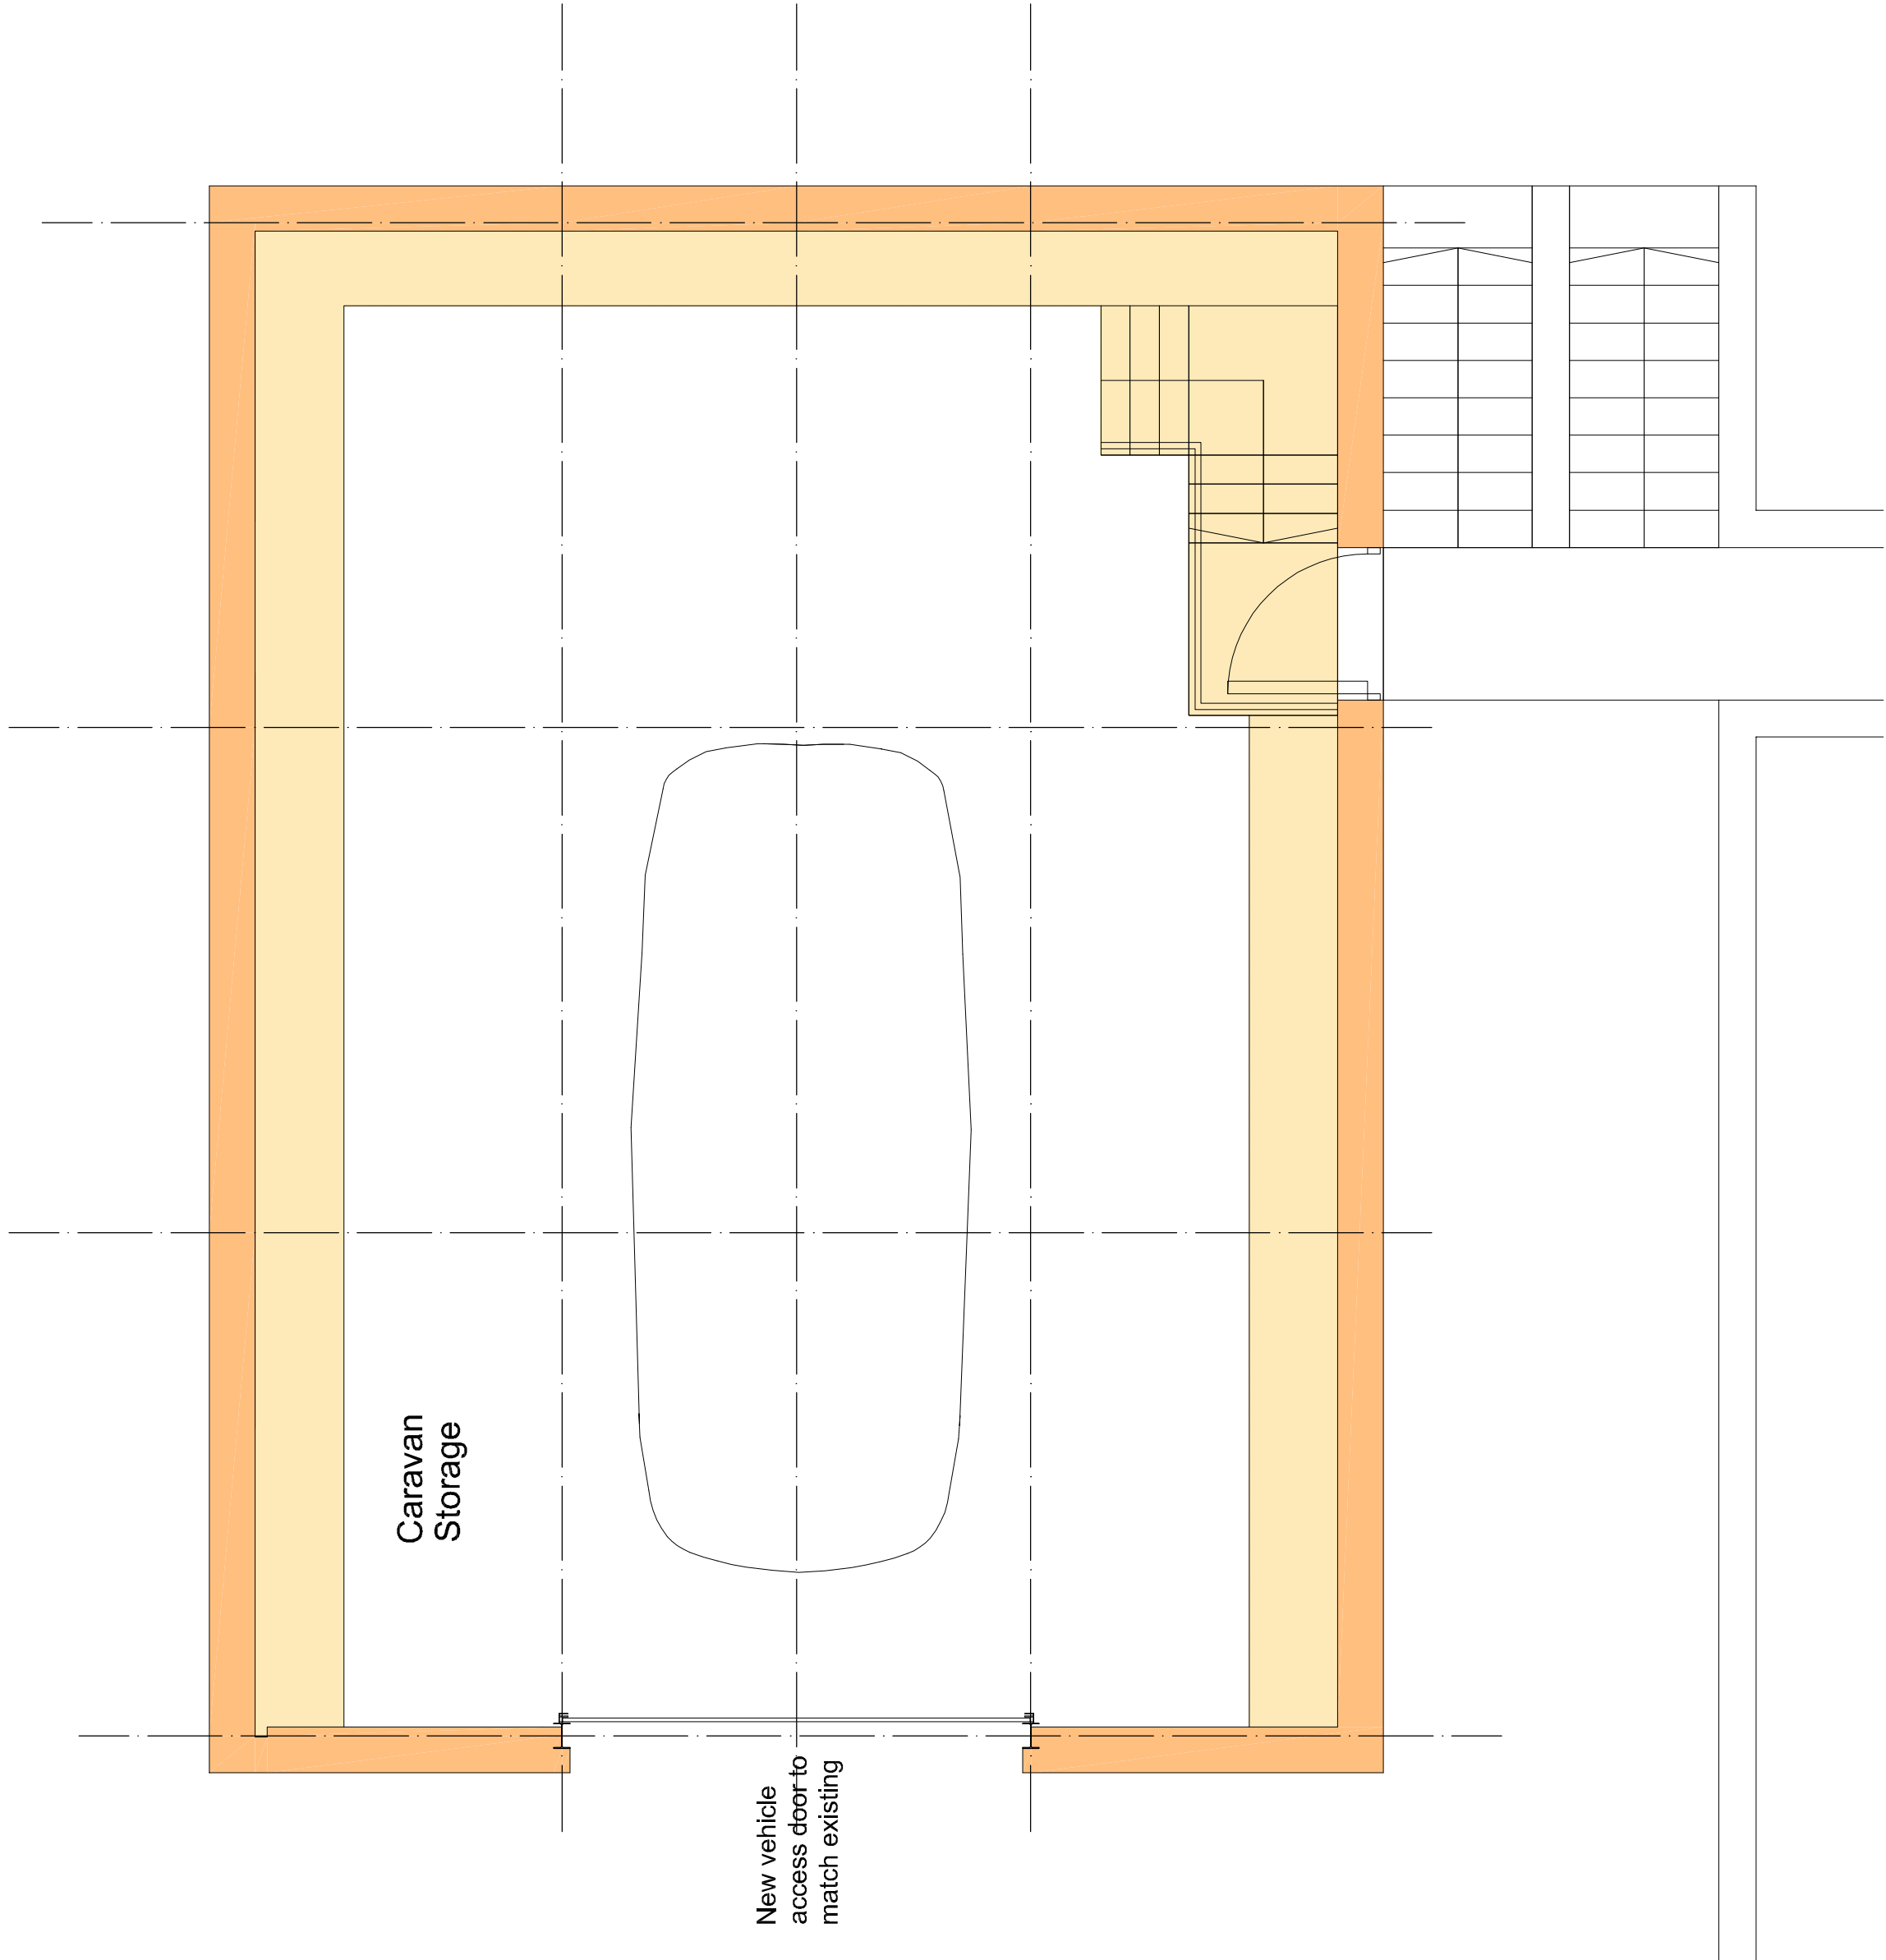


Ground floor plan as proposed

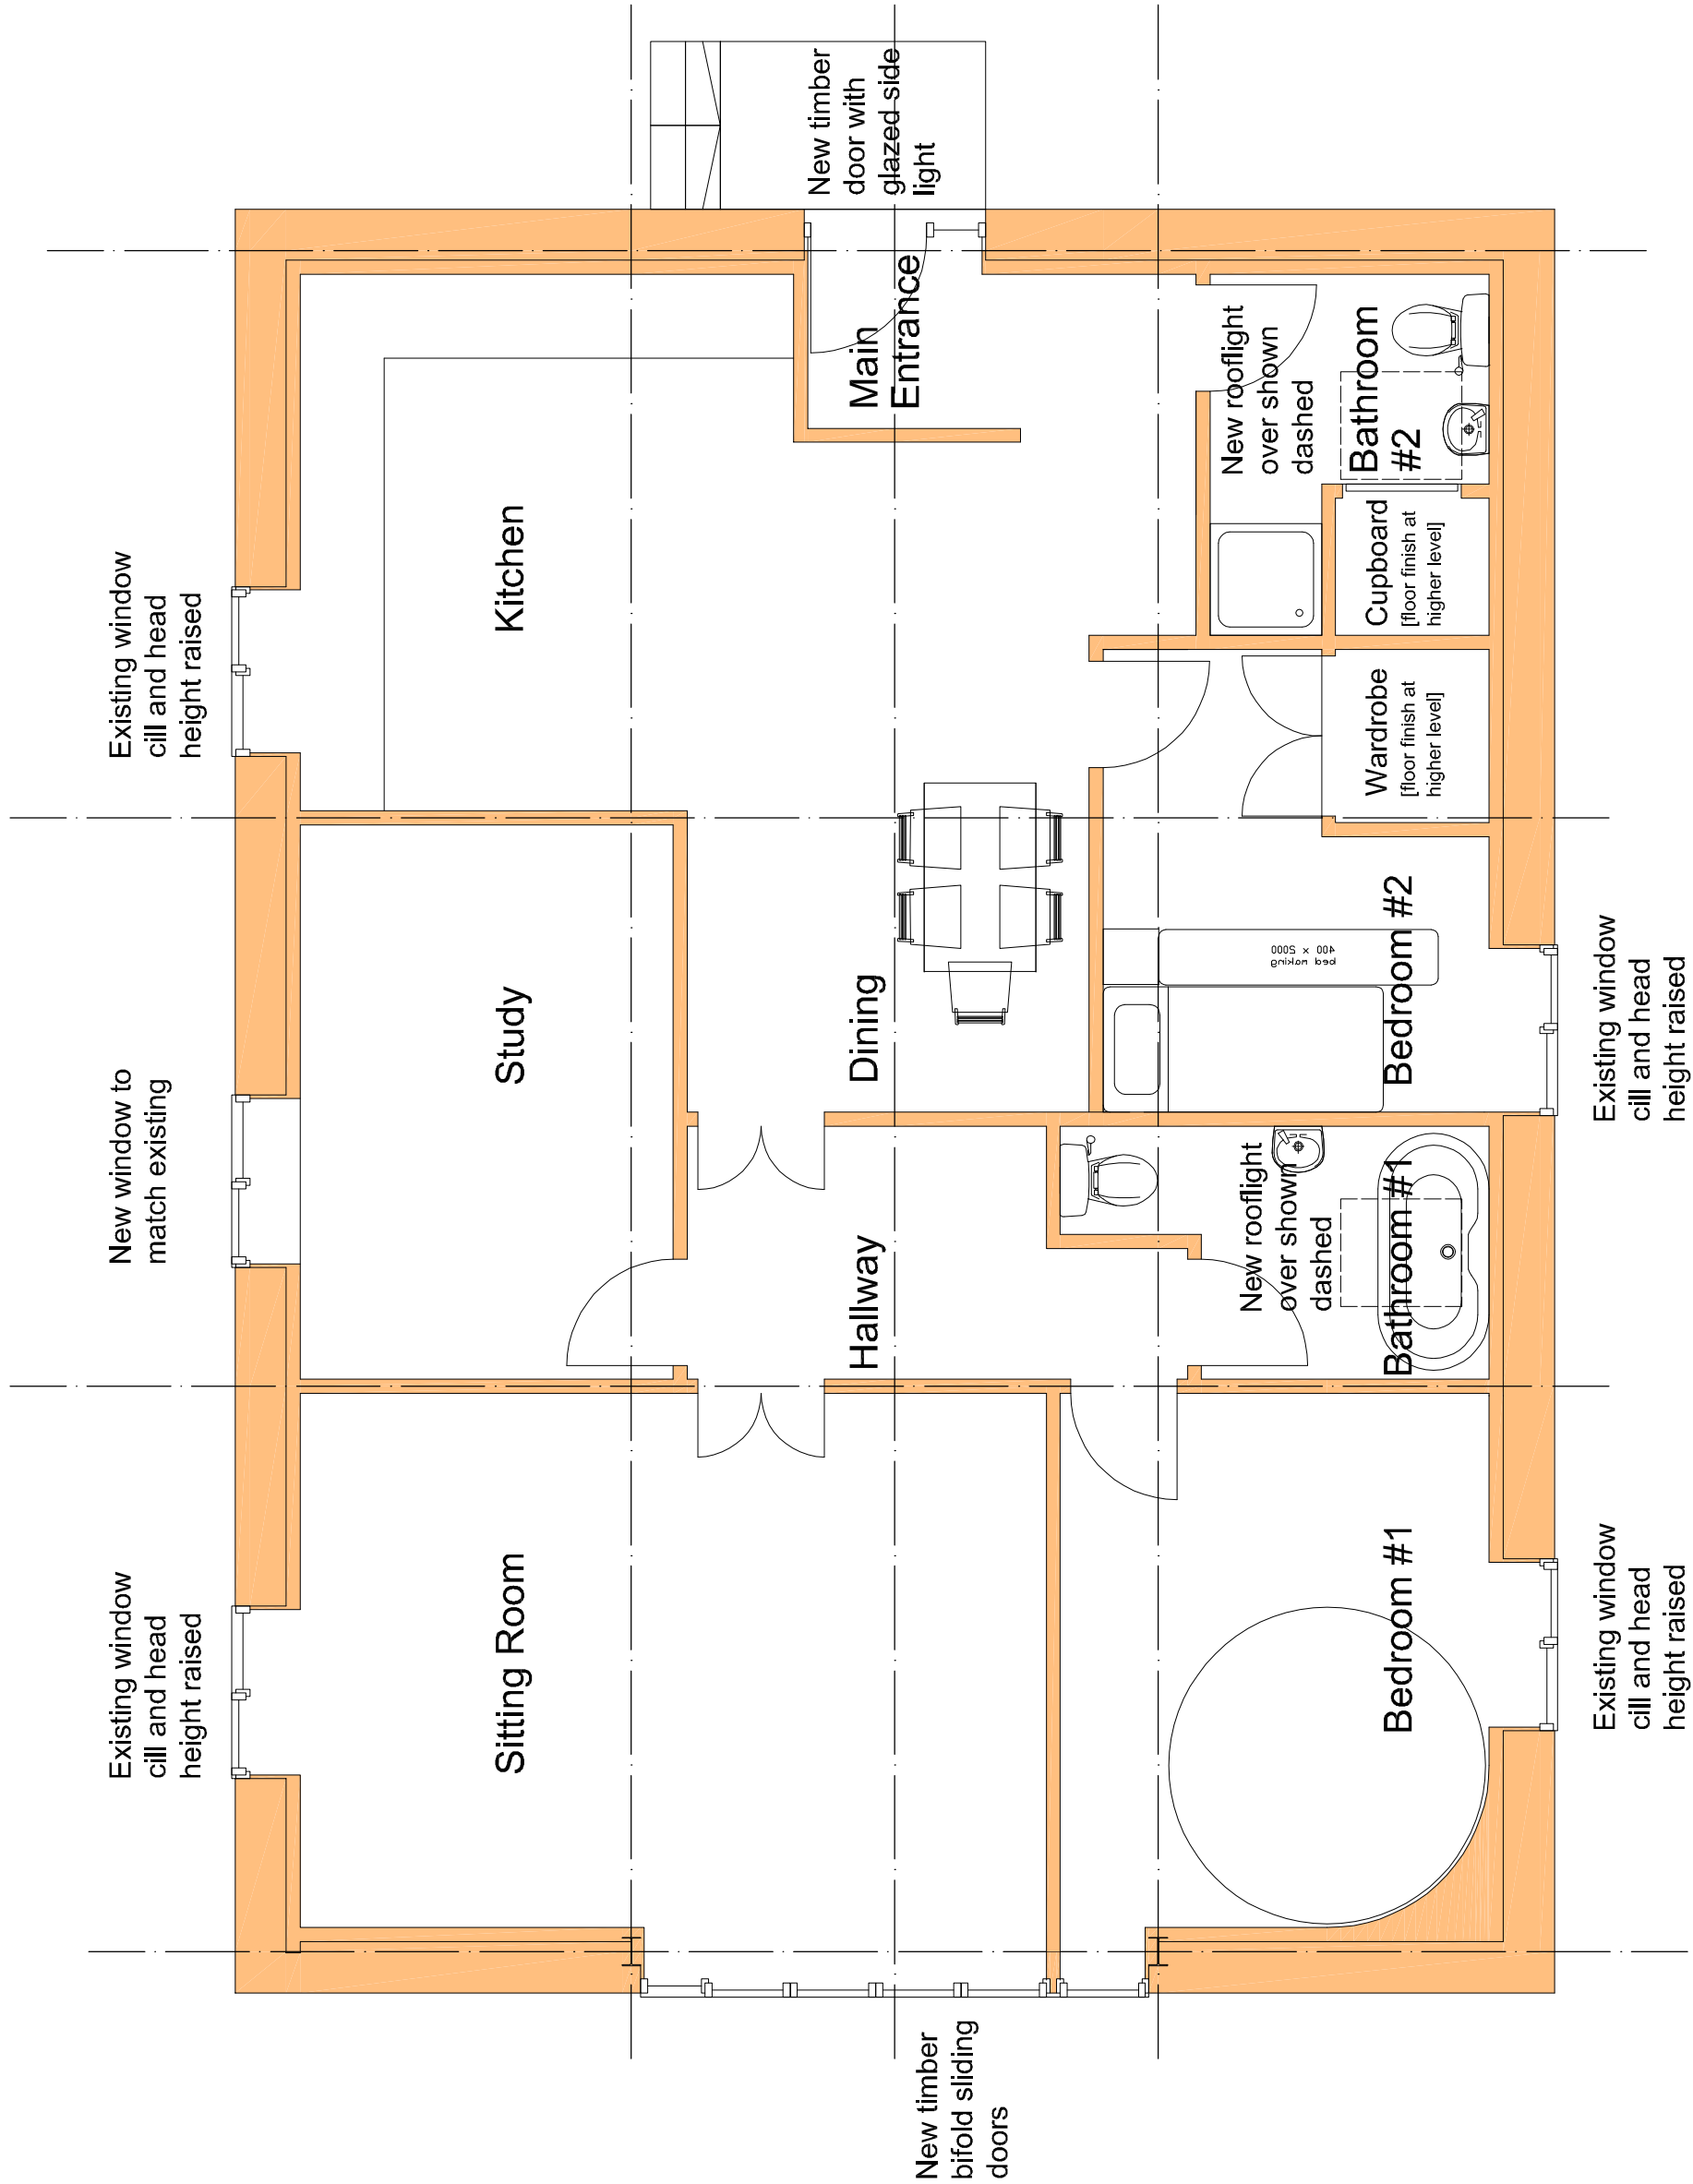

Mezzanine plan as proposed

Robin Ashley Architects

Hawk Works
105 Mary Street
Sheffield S1 4BT
t: 0114 283 7450
e: contact@raarchitects.co.uk
www.raarchitects.co.uk

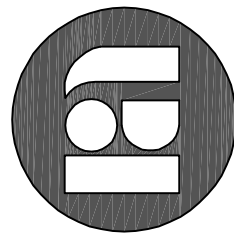

project:

Change of Use
Rock House Farm
Mr + Mrs Austin
Plans as proposed

client:

drawing:

drawing number:

15-001-35

revision:

* (02-03-16)

date:

March 2016

scale:

1:50

original size:

A1

issue:

Approval

drawn:

DJU

checked:

this drawing may be scaled only for the purposes of planning approval
check all dimensions on site - refer all queries prior to carrying out work
this drawing is to be used only for the purposes for which it is issued
© robin ashley architects LLP
registered in England - Wales, number OC319 421



MADE IN SHEFFIELD