



Ordnance Survey, (c) Crown Copyright 2026. All rights reserved. Licence number 100022432

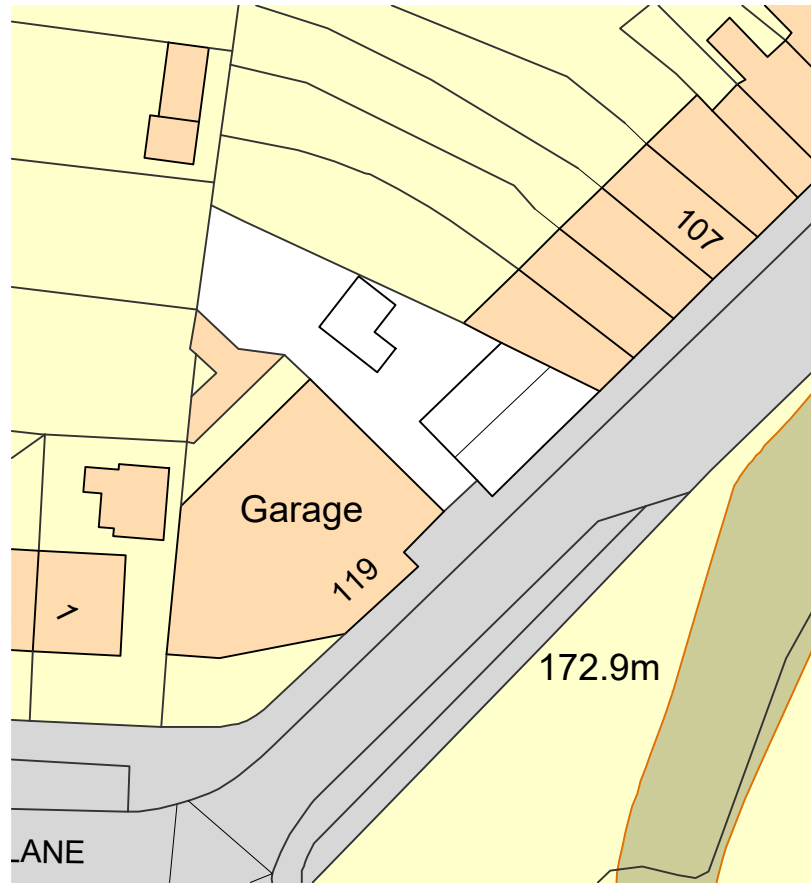


LOCATION PLAN 1:1250




EXISTING SITE PLAN 1:500

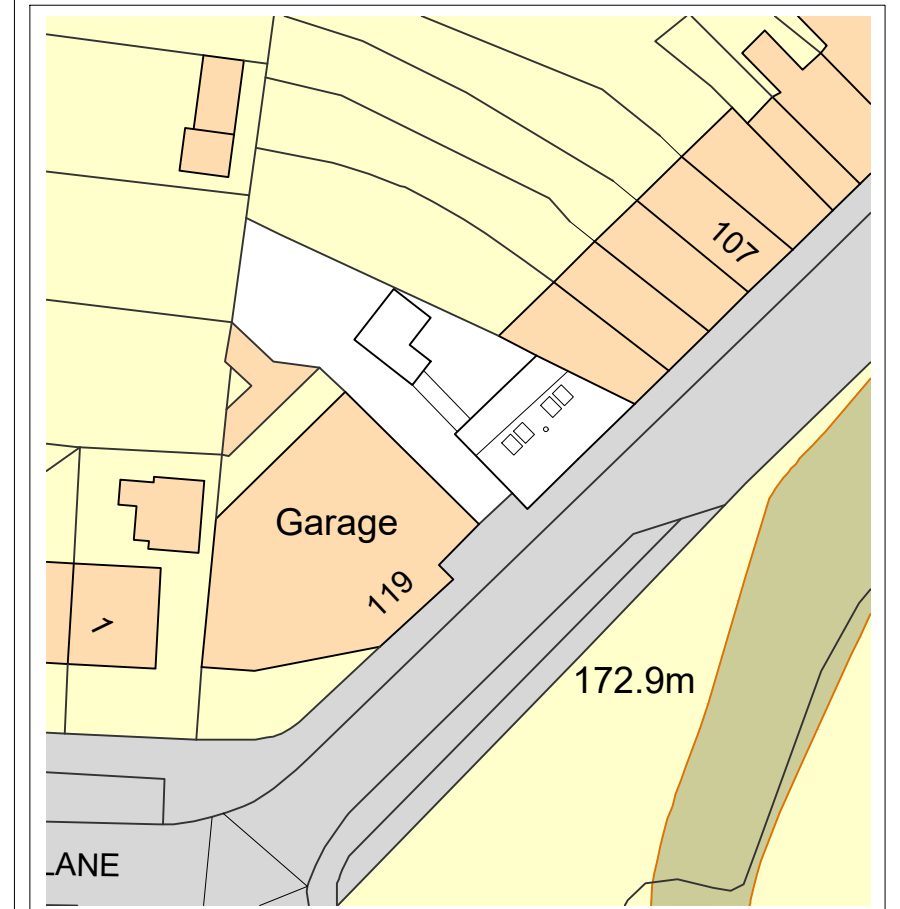

PROPOSED SITE PLAN 1:500

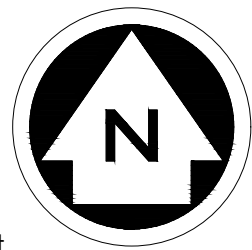

West East

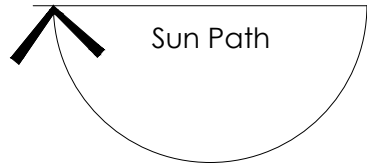









DRAFT FOR CLIENTS COMMENTS
NOT TO BE USED FOR CONSTRUCTION

NOTES
 ALL DIMENSIONS TO BE CHECKED ON SITE
 ALL SUBJECT TO STRUCTURAL
 ENGINEERS CHECKS AND
 CALCULATIONS
 TO BE READ IN CONJUNCTION
 WITH CONSTRUCTION SPECIFICATION
 DO NOT SCALE FROM THIS DRAWING
 EXCEPT FOR THE PURPOSES OF LOCAL
 AUTHORITY PLANNING
 IF ANY VARIATIONS ARE MADE TO
 SPECIFICATION/DRAWINGS WITHOUT DK
 DESIGNS KNOWLEDGE, DK DESIGNS WILL
 NOT BE HELD ACCOUNTABLE FOR NON
 COMPLIANCE OF PLANNING AND BUILDING
 REGULATIONS
 This drawing and all the information
 shown is the property of DK Designs and
 shall not be copied whole, or in part, or
 used for any other purpose without written
 permission of the Company

Rev.	Date	Remarks
DK DESIGNS FUTURE PROJECTS TODAY		
7A HAYWOOD HOUSE, HYDRA BUSINESS PARK NETHER LANE SHEFFIELD S35 1ZX TEL OFFICE:- 07591 206852 WEB:- WWW.DK-DESIGNS.CO.UK EMAIL :- DESIGNS@DK-DESIGNS.CO.UK		

Client: Maria Slater	
115 Highstone Road, Barnsley S70 4ET LOCATION AND SITE PLANS	
Scales: 1:1250 1:500 @ A3	Date: FEB 26
Drawing Number: 2026-016-01	Revision: - Drawn by: KLU/DCK

EXISTING

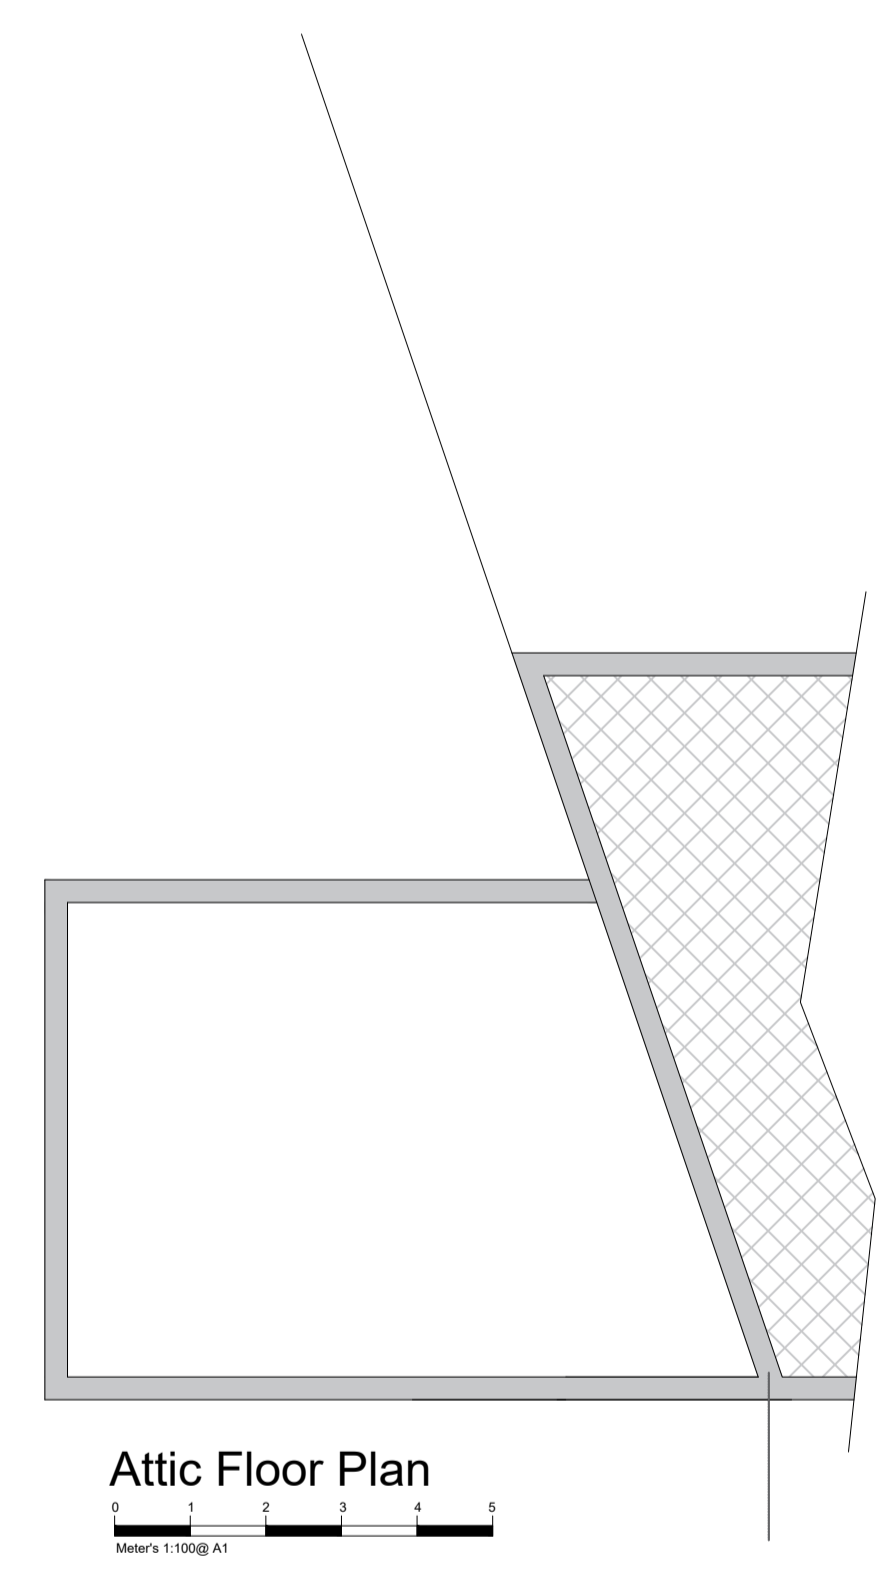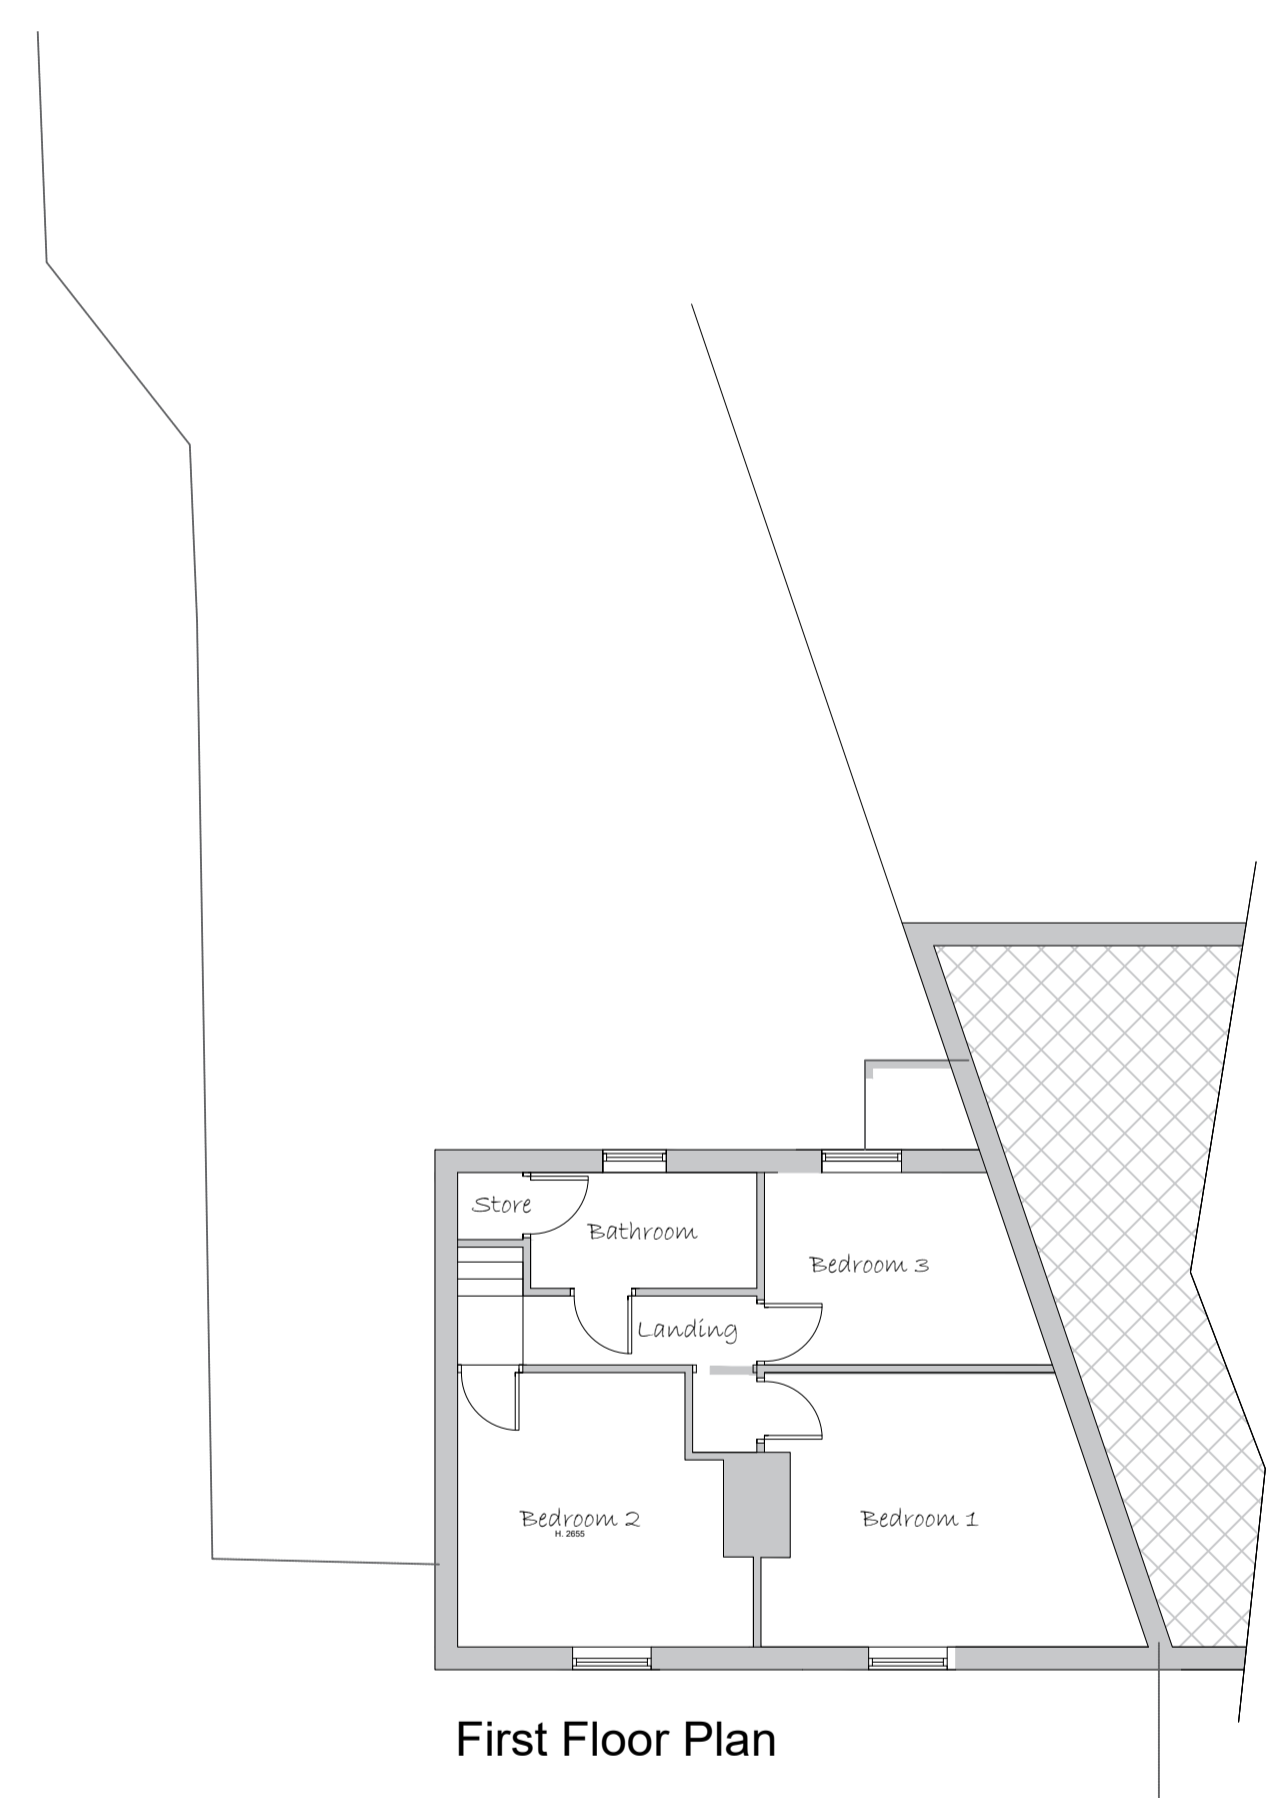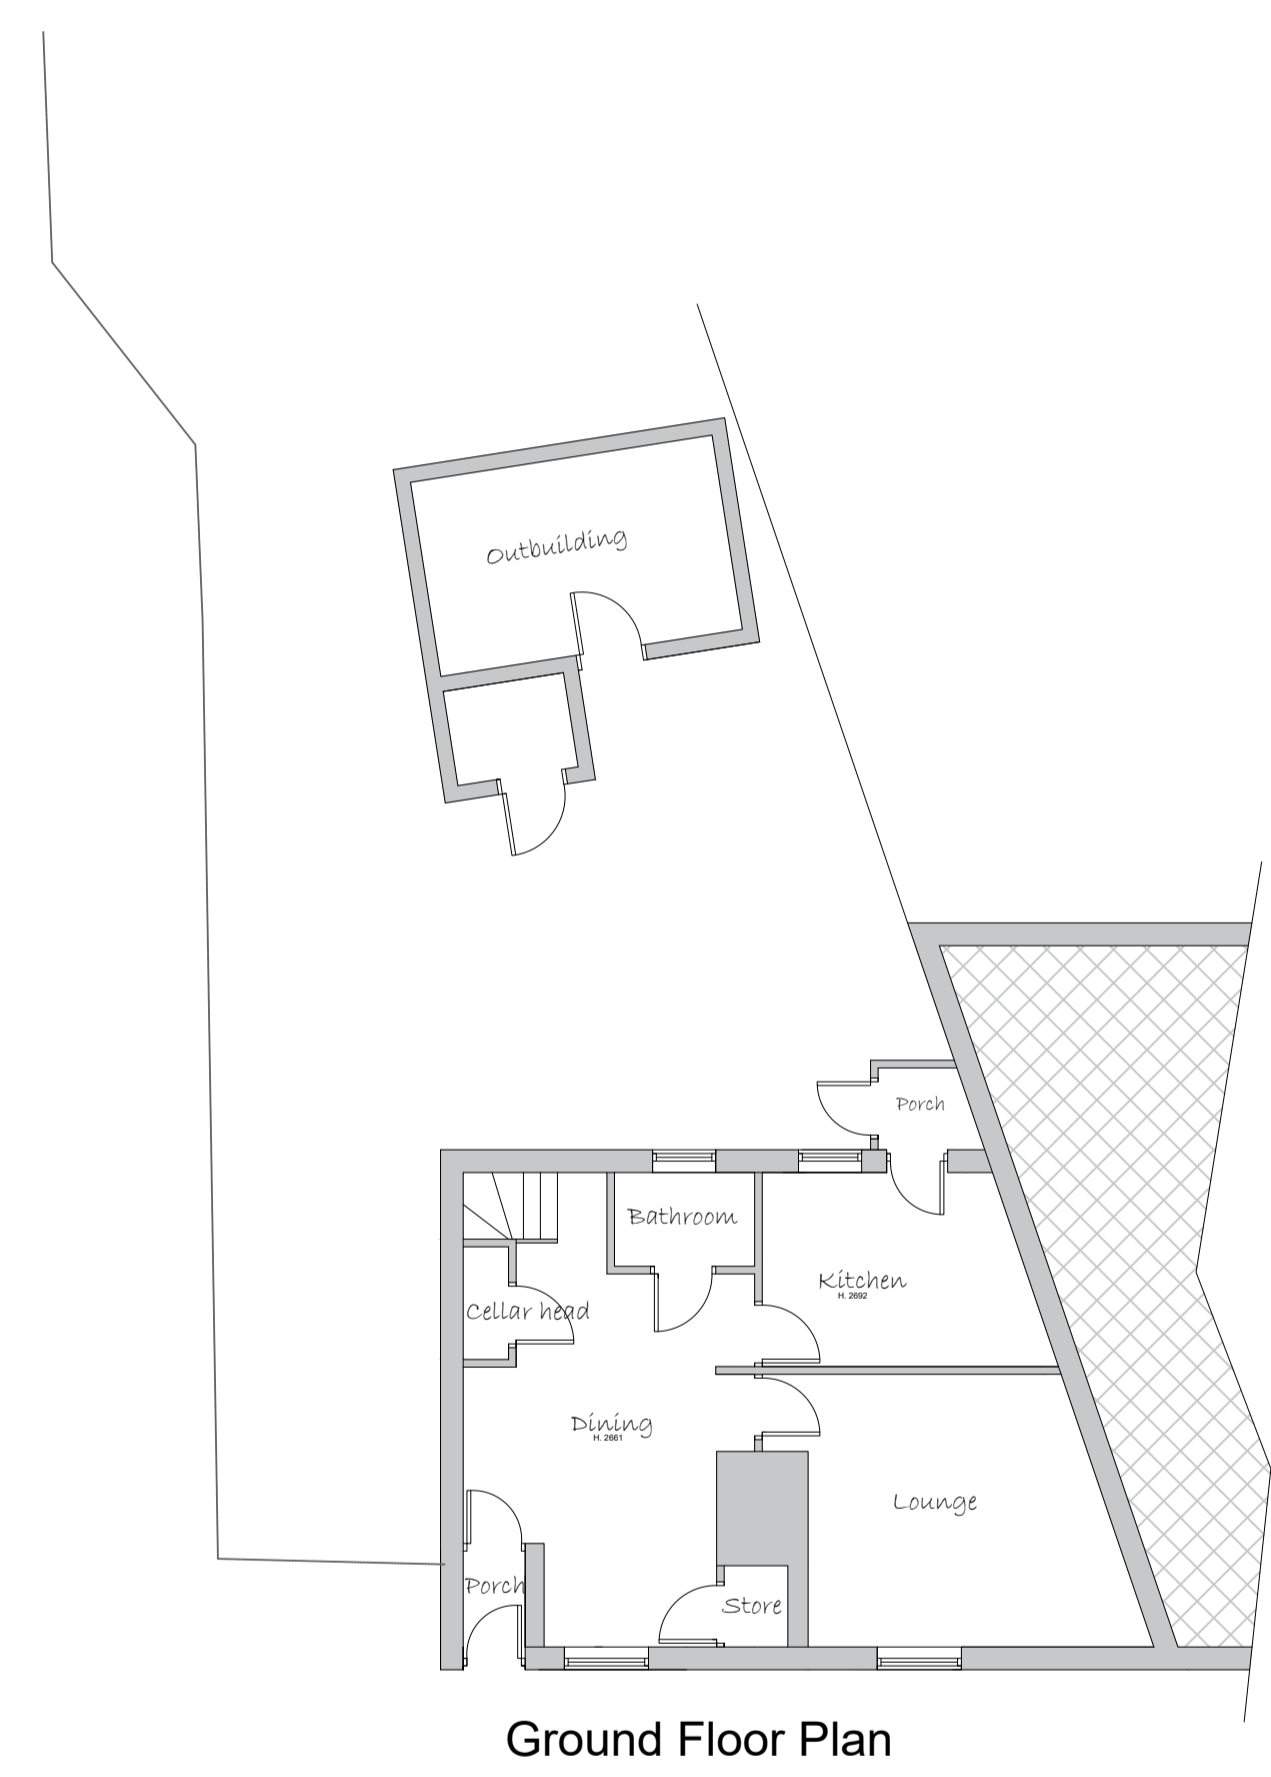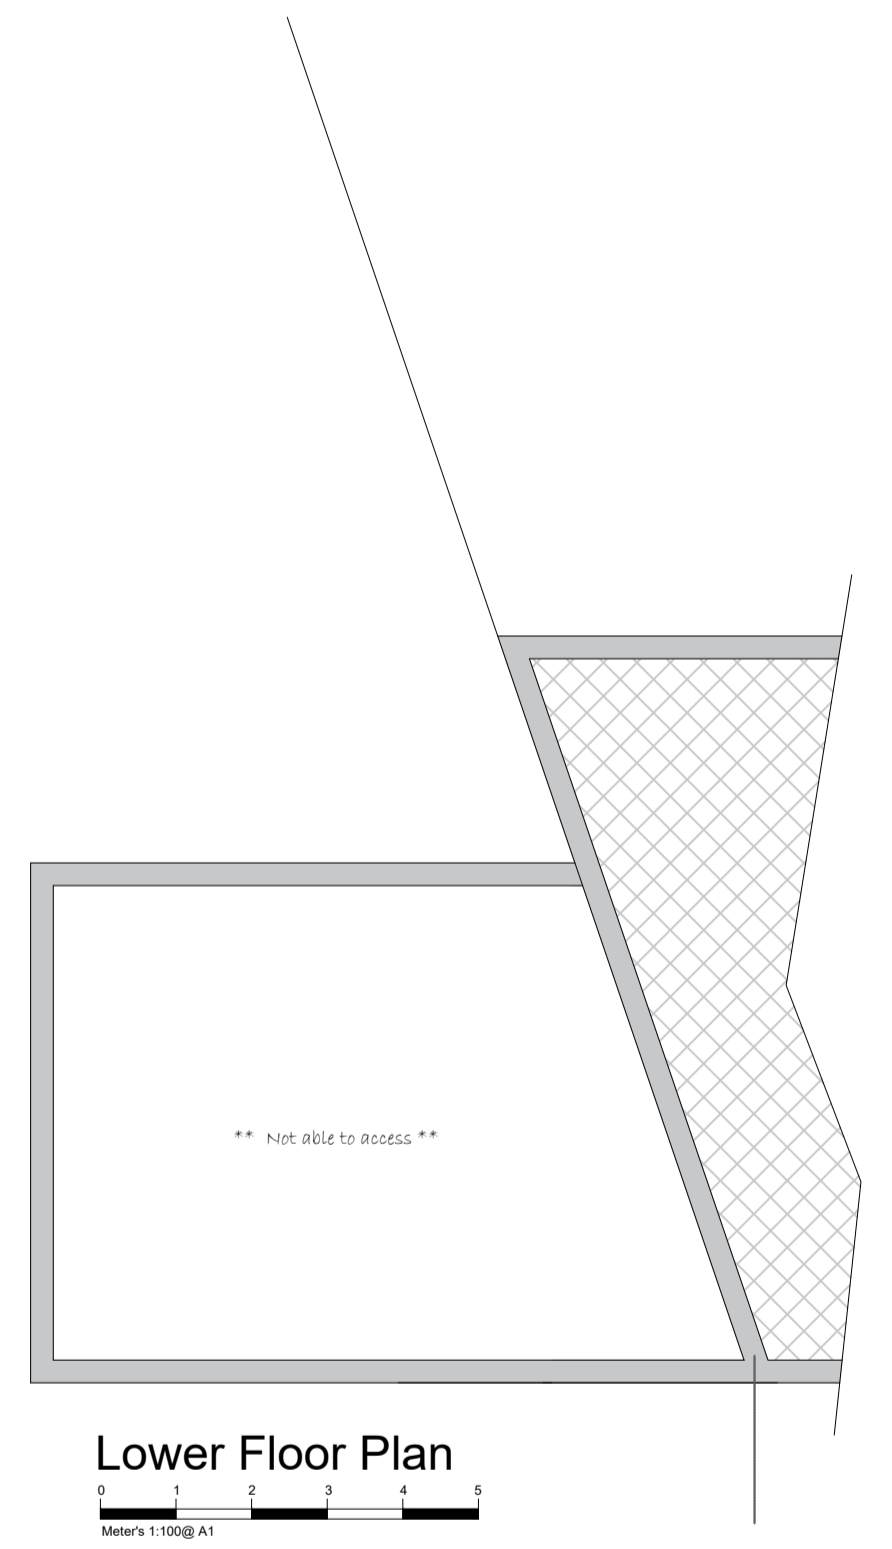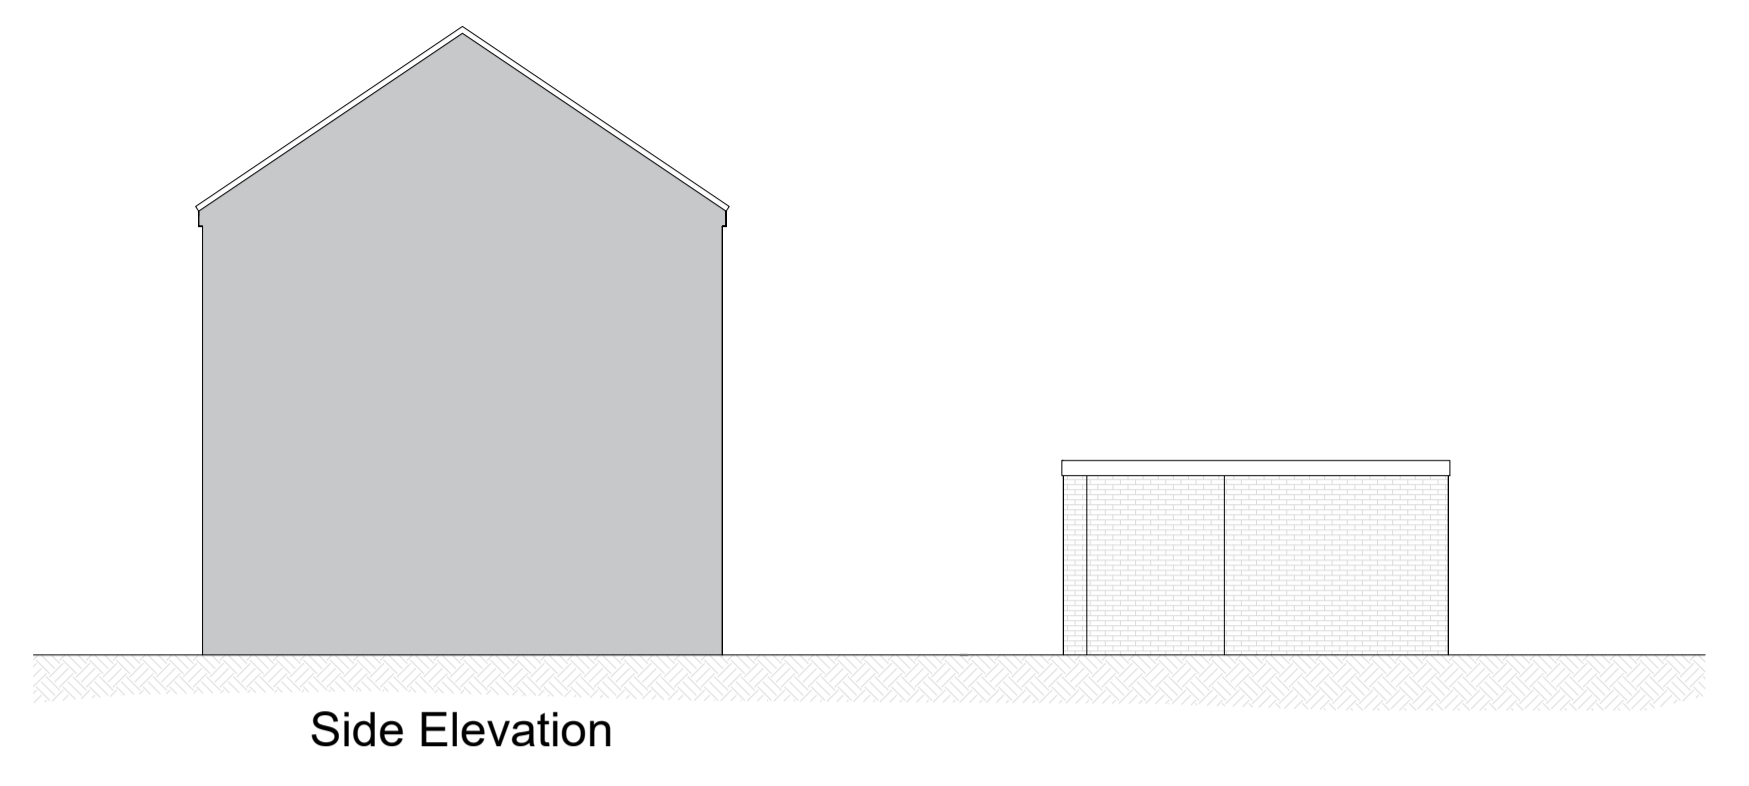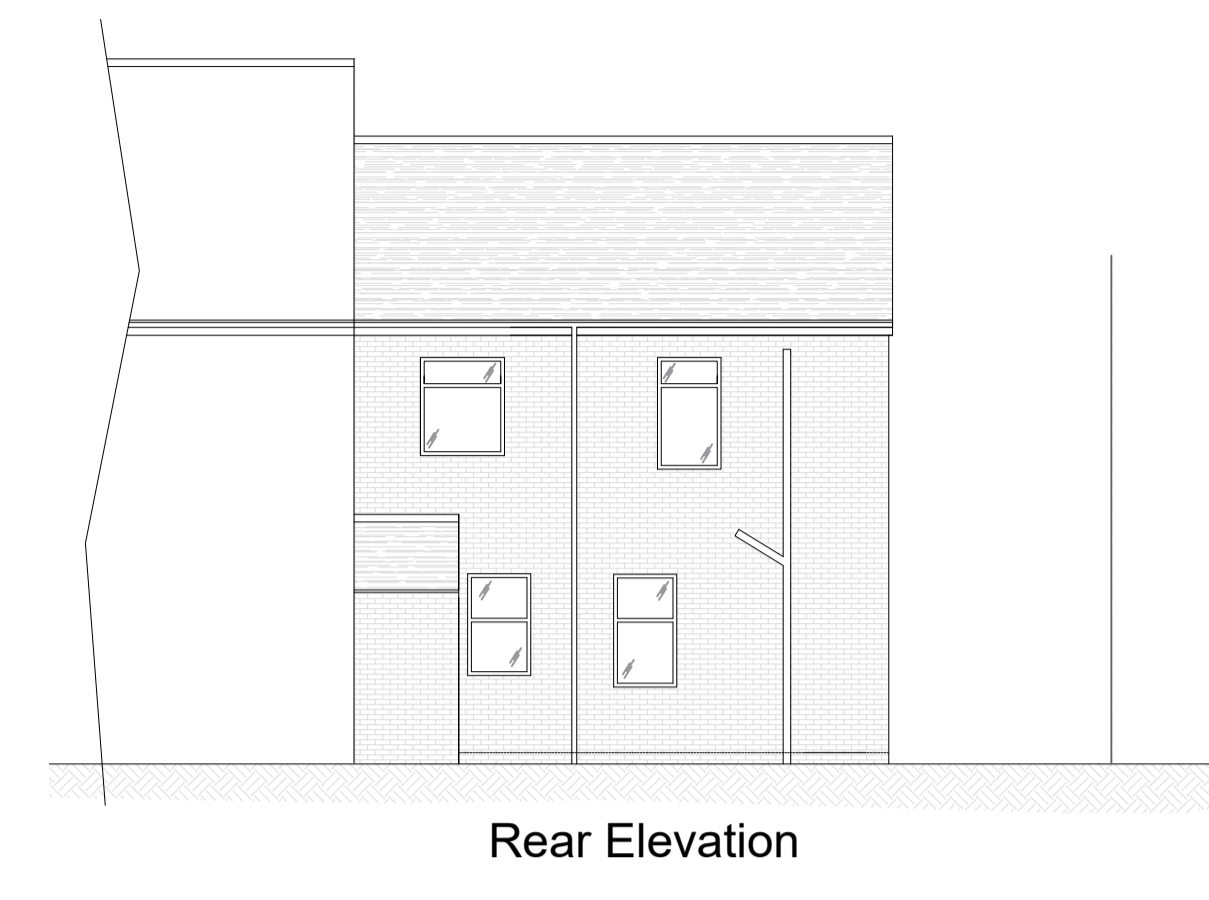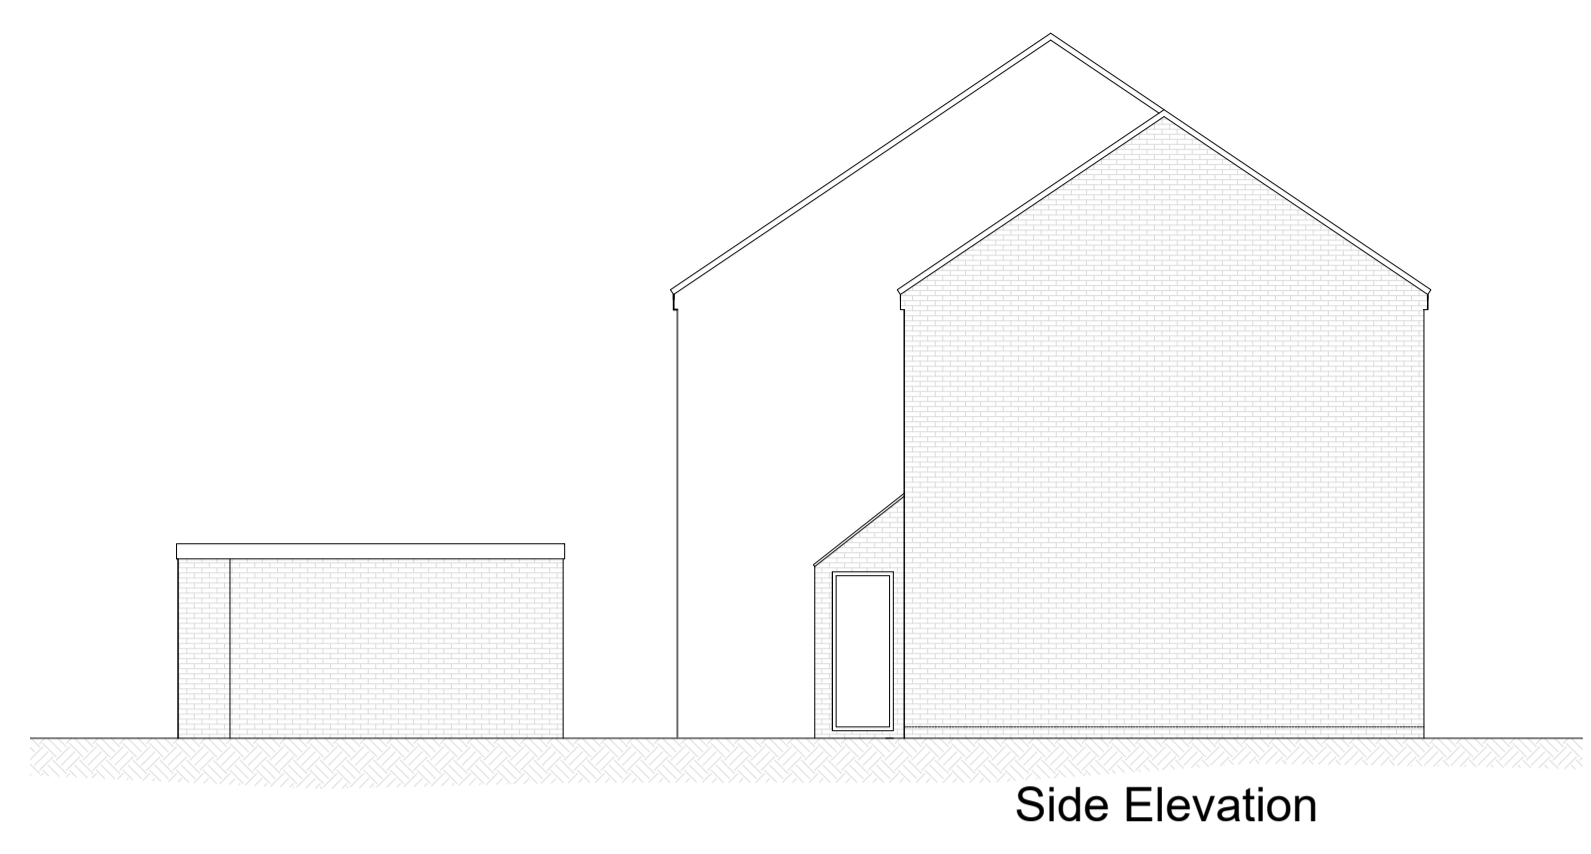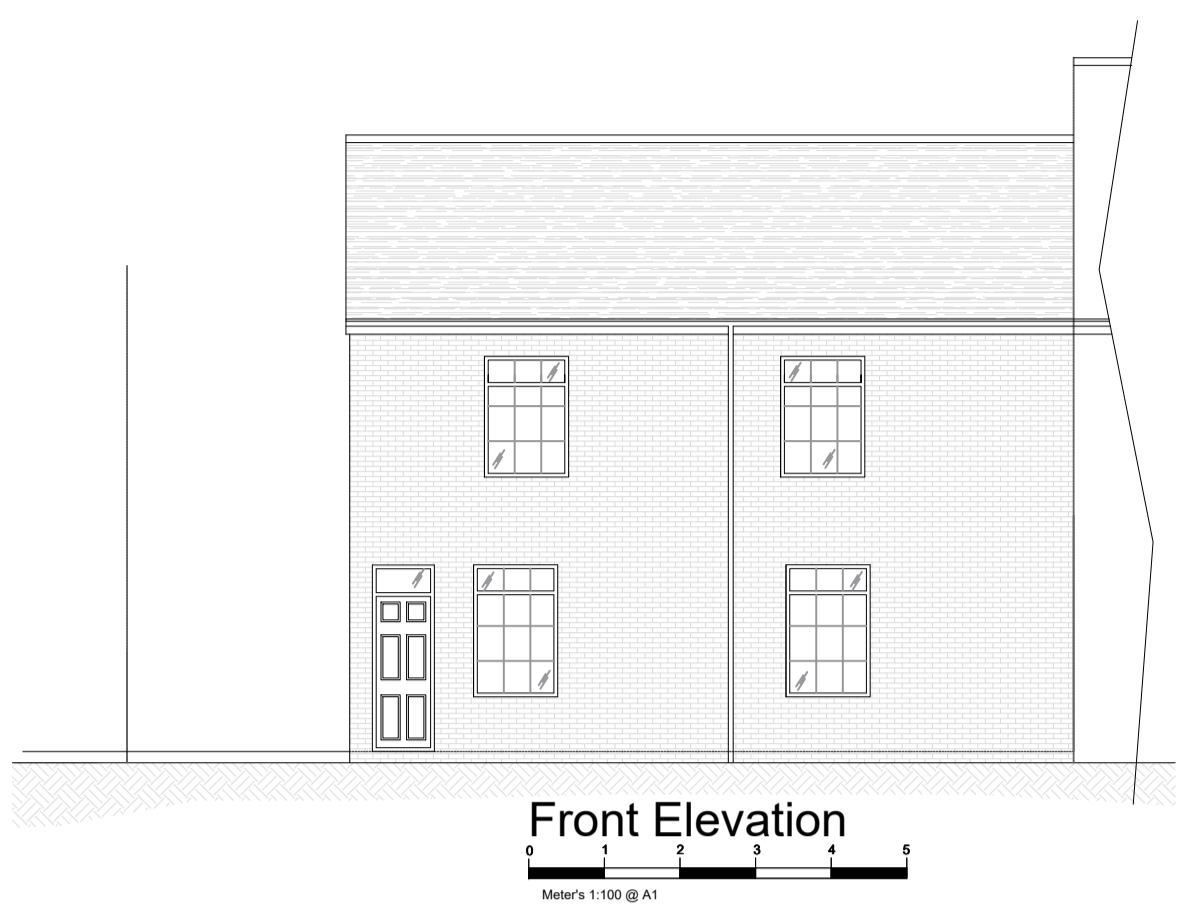

PLANNING ONLY PLANS
NOT TO BE USED FOR CONSTRUCTION

Wall Key

	100mm External Wall
	150mm Cavity Wall - Insulation to Specification
	100mm Internal Wall Blockwork - 22mm Dab/Plaster Board
	100mm Stud Walls - 15mm Sound Bloc Plaster Board
	Rigid Board - Insulation to Specification
	Insulated Cavity Closer
	Level Rockwool

Materials

	Brickwork
	Render
	Cladding
	Roof Tiles

NOTES

ALL DIMENSIONS TO BE CHECKED ON SITE
ALL SUBJECT TO STRUCTURAL ENGINEERS CHECKS AND CALCULATIONS

TO BE READ IN CONJUNCTION WITH CONSTRUCTION SPECIFICATION
DO NOT SCALE FROM THIS DRAWING EXCEPT FOR THE PURPOSES OF LOCAL AUTHORITY PLANNING


IF ANY VARIATIONS ARE MADE TO SPECIFICATION/DRAWINGS WITHOUT DK DESIGNS KNOWLEDGE, DK DESIGNS WILL NOT BE HELD ACCOUNTABLE FOR NON COMPLIANCE OF PLANNING AND BUILDING REGULATIONS

This drawing and all the information shown is the property of DK Designs and shall not be copied whole, or in part, or used for any other purpose without written permission of the Company



Rev.	Date	Remarks

7A HAYWOOD HOUSE, HYDRA BUSINESS PARK
NETHER LANE
SHEFFIELD
S35 1ZX
TEL OFFICE:- 07591 206852
WEB:- WWW.DK-DESIGNS.CO.UK
EMAIL :- DESIGNS@DK-DESIGNS.CO.UK


Client: Maria Slater	
115 Highstone Road, Barnsley S70 4ET	
EXISTING FLOOR PLANS & ELEVATIONS	
Scale: 1:100 @ A1	Date: FEB 26
Drawing Number: 2026-0169-02	Revision: - Drawn by: DCK/KLU

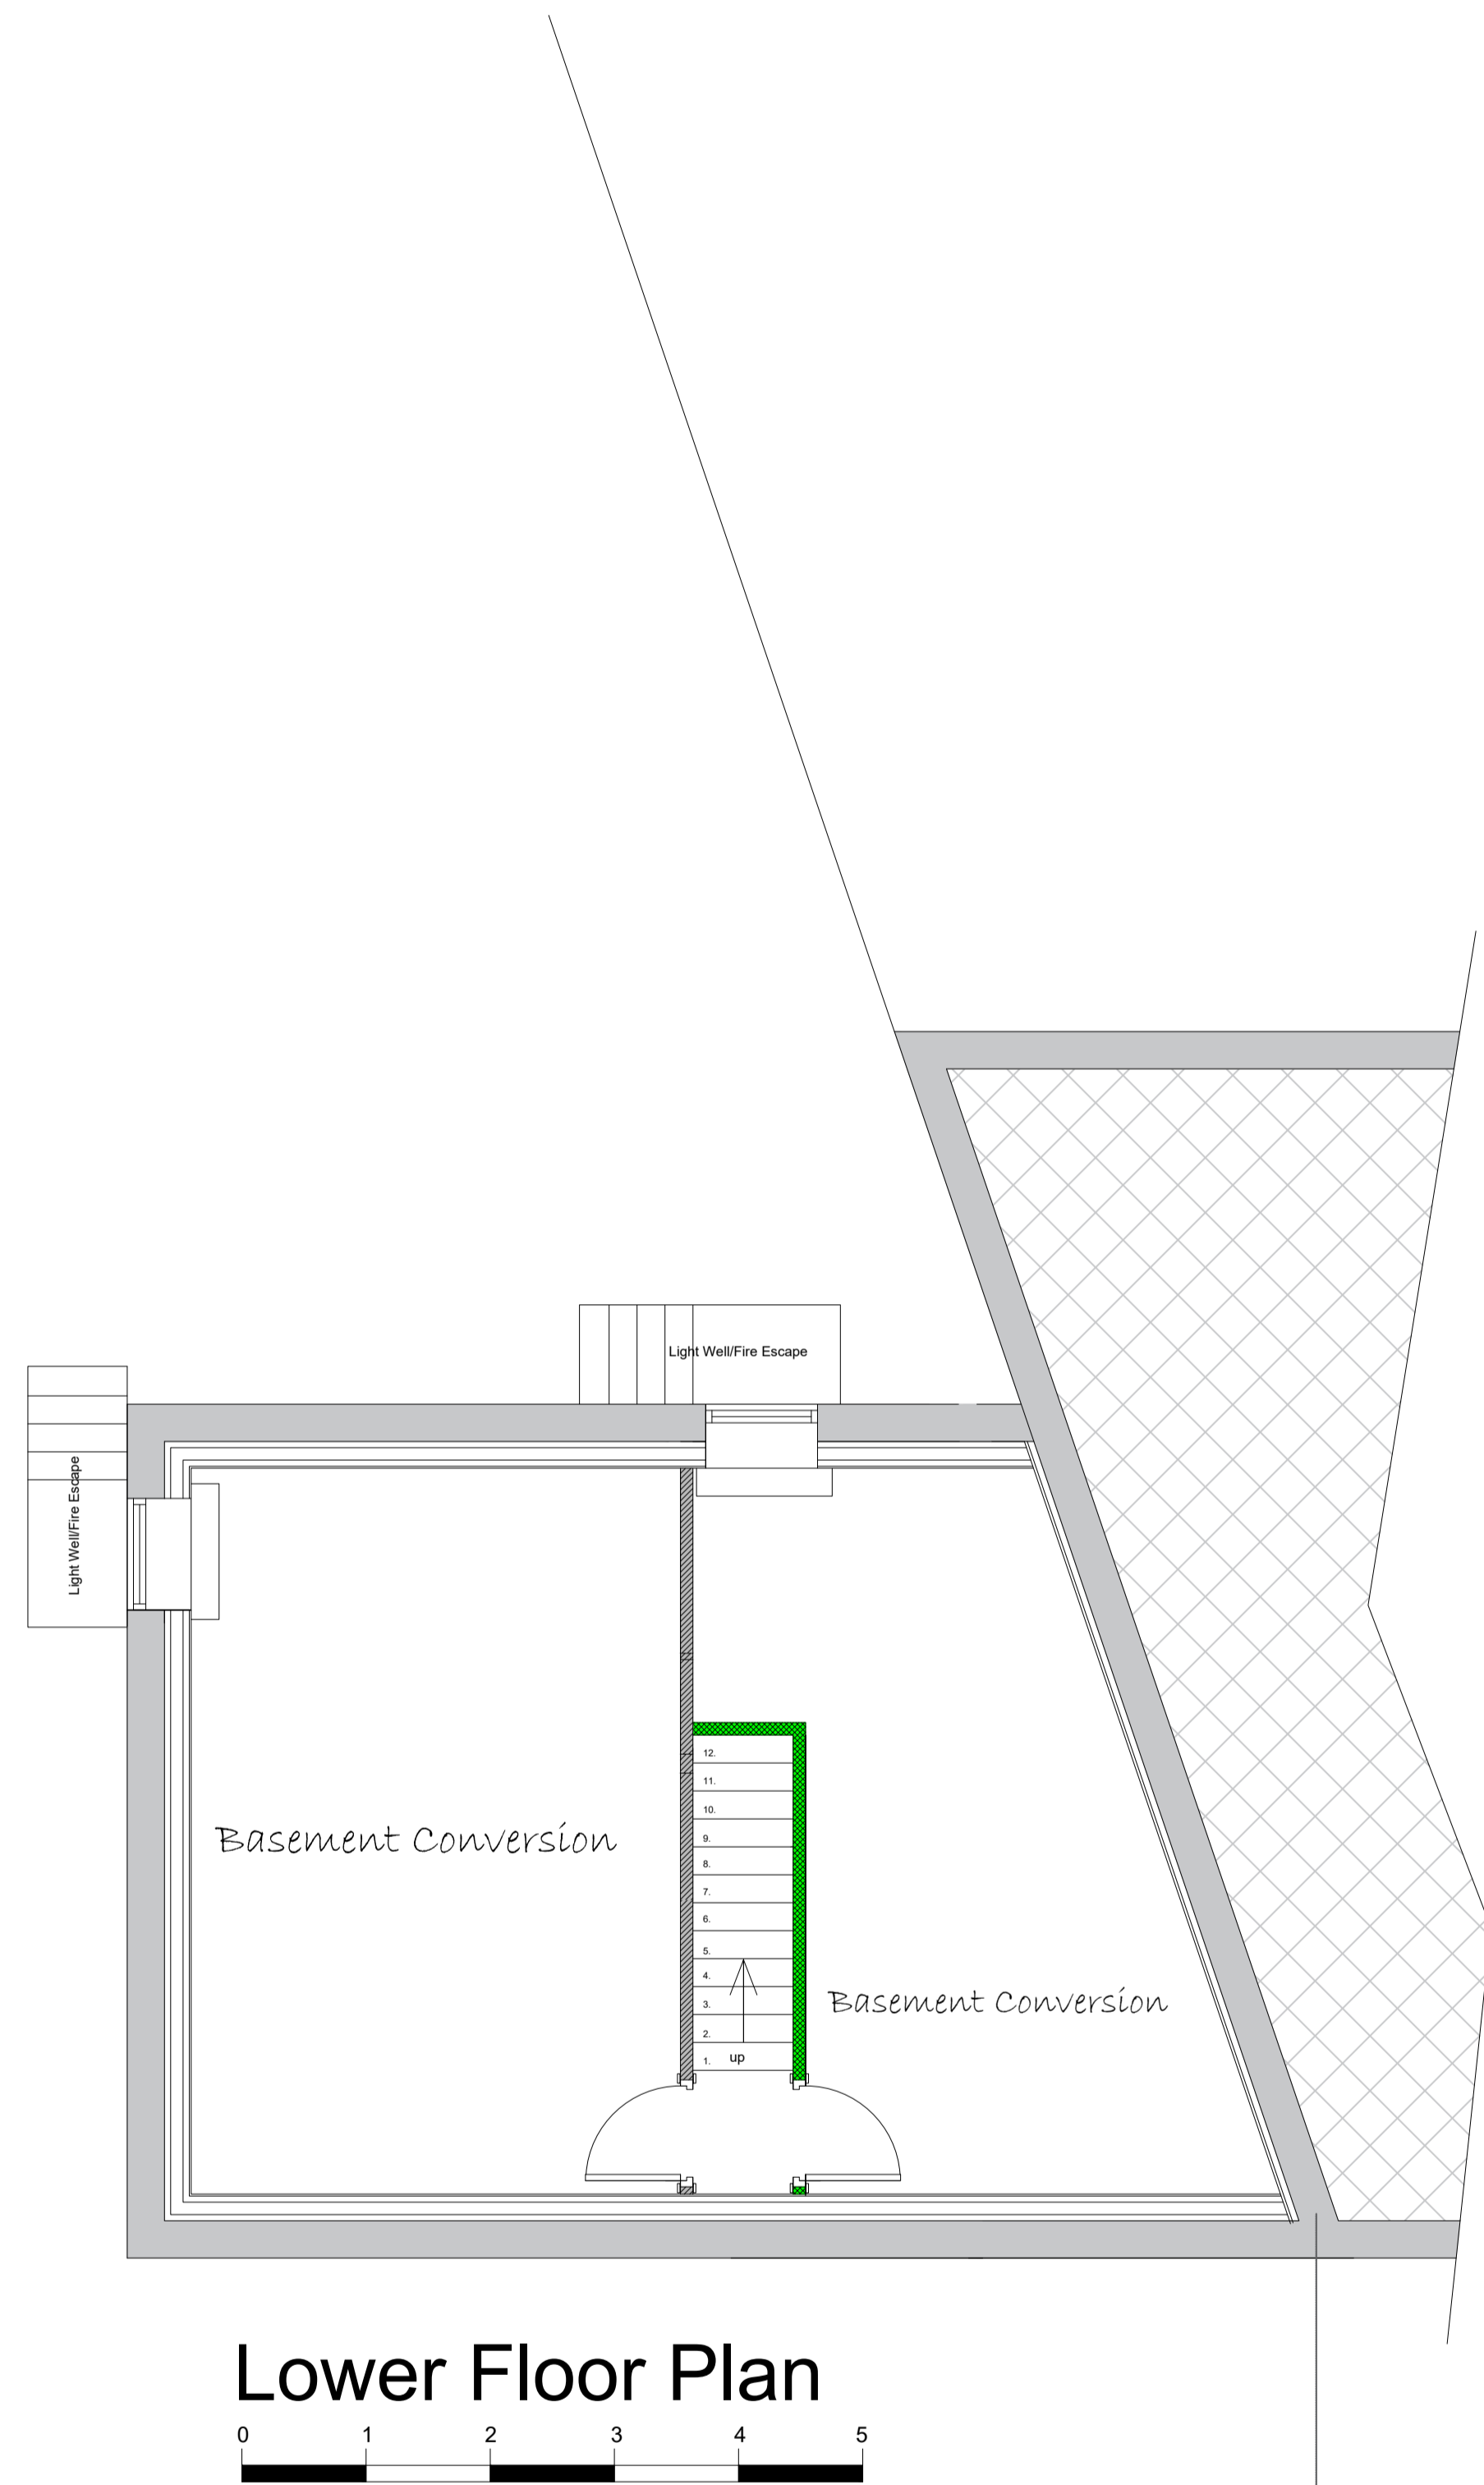

Lower Floor Plan

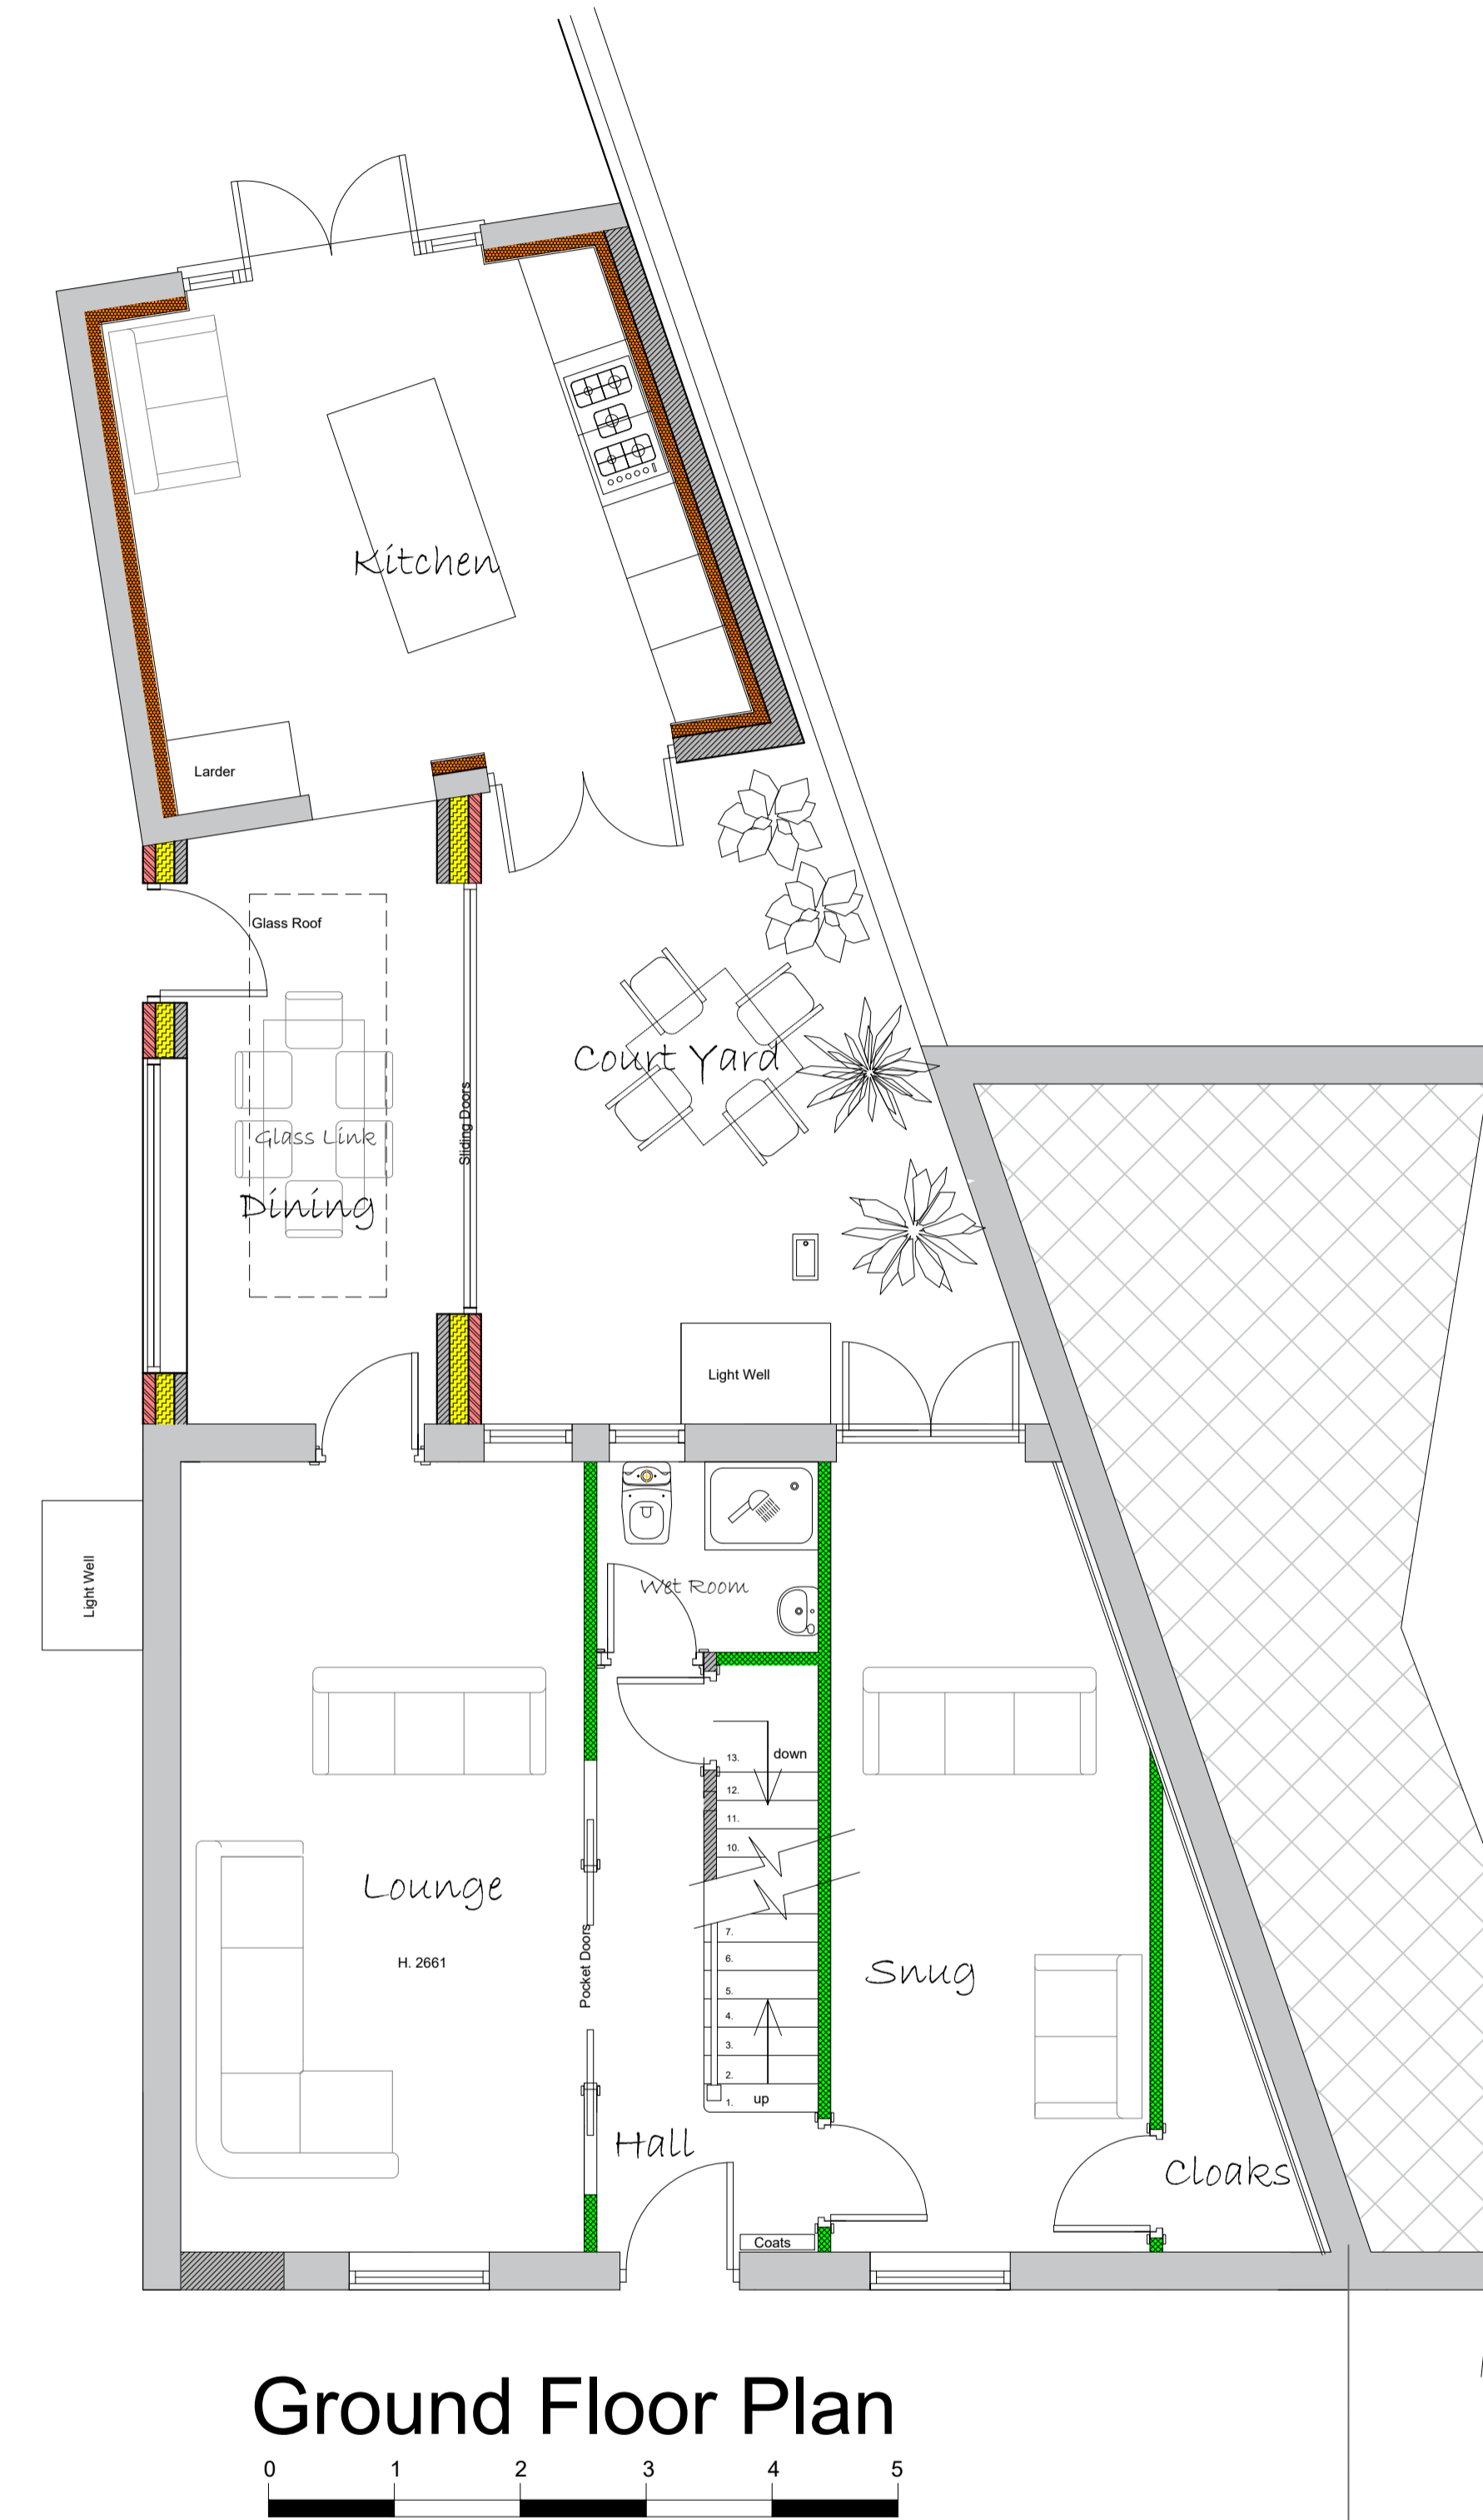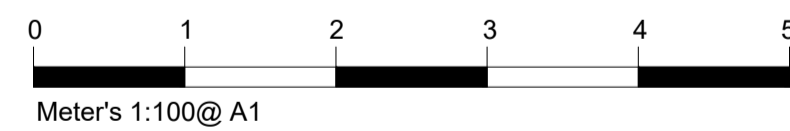

Ground Floor Plan

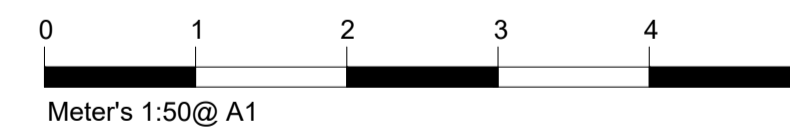

PLANNING ONLY PLANS
NOT TO BE USED FOR CONSTRUCTION

NOTES

ALL DIMENSIONS TO BE CHECKED ON SITE
ALL SUBJECT TO STRUCTURAL
ENGINEERS CHECKS AND
CALCULATIONS

TO BE READ IN CONJUNCTION
WITH CONSTRUCTION SPECIFICATION




DO NOT SCALE FROM THIS DRAWING
EXCEPT FOR THE PURPOSES OF LOCAL
AUTHORITY PLANNING

IF ANY VARIATIONS ARE MADE TO
SPECIFICATION/DRAWINGS WITHOUT DK
DESIGNS KNOWLEDGE, DK DESIGNS WILL
NOT BE HELD ACCOUNTABLE FOR NON
COMPLIANCE OF PLANNING AND BUILDING
REGULATIONS

This drawing and all the information
shown is the property of DK Designs and
shall not be copied whole, or in part, or
used for any other purpose without written
permission of the Company

Rev.	Date	Remarks

<p>DK DESIGNS FUTURE PROJECTS TODAY</p>		<p>Client: Maria Slater</p>
<p>7A HAYWOOD HOUSE, HYDRA BUSINESS PARK NETHER LANE SHEFFIELD S35 1ZX</p> <p>TEL OFFICE:- 07591 206852 WEB:- WWW.DK-DESIGNS.CO.UK EMAIL :- DESIGNS@DK-DESIGNS.CO.UK</p>		<p>115 Highstone Road, Barnsley S70 4ET PROPOSED FLOOR PLANS</p>
<p>Scales: 1:50 @ A1</p>	<p>Revision: -</p>	<p>Date: FEB 26</p>
<p>Drawing Number: 2026-016-03</p>	<p>Drawn by: DCK/KLU</p>	

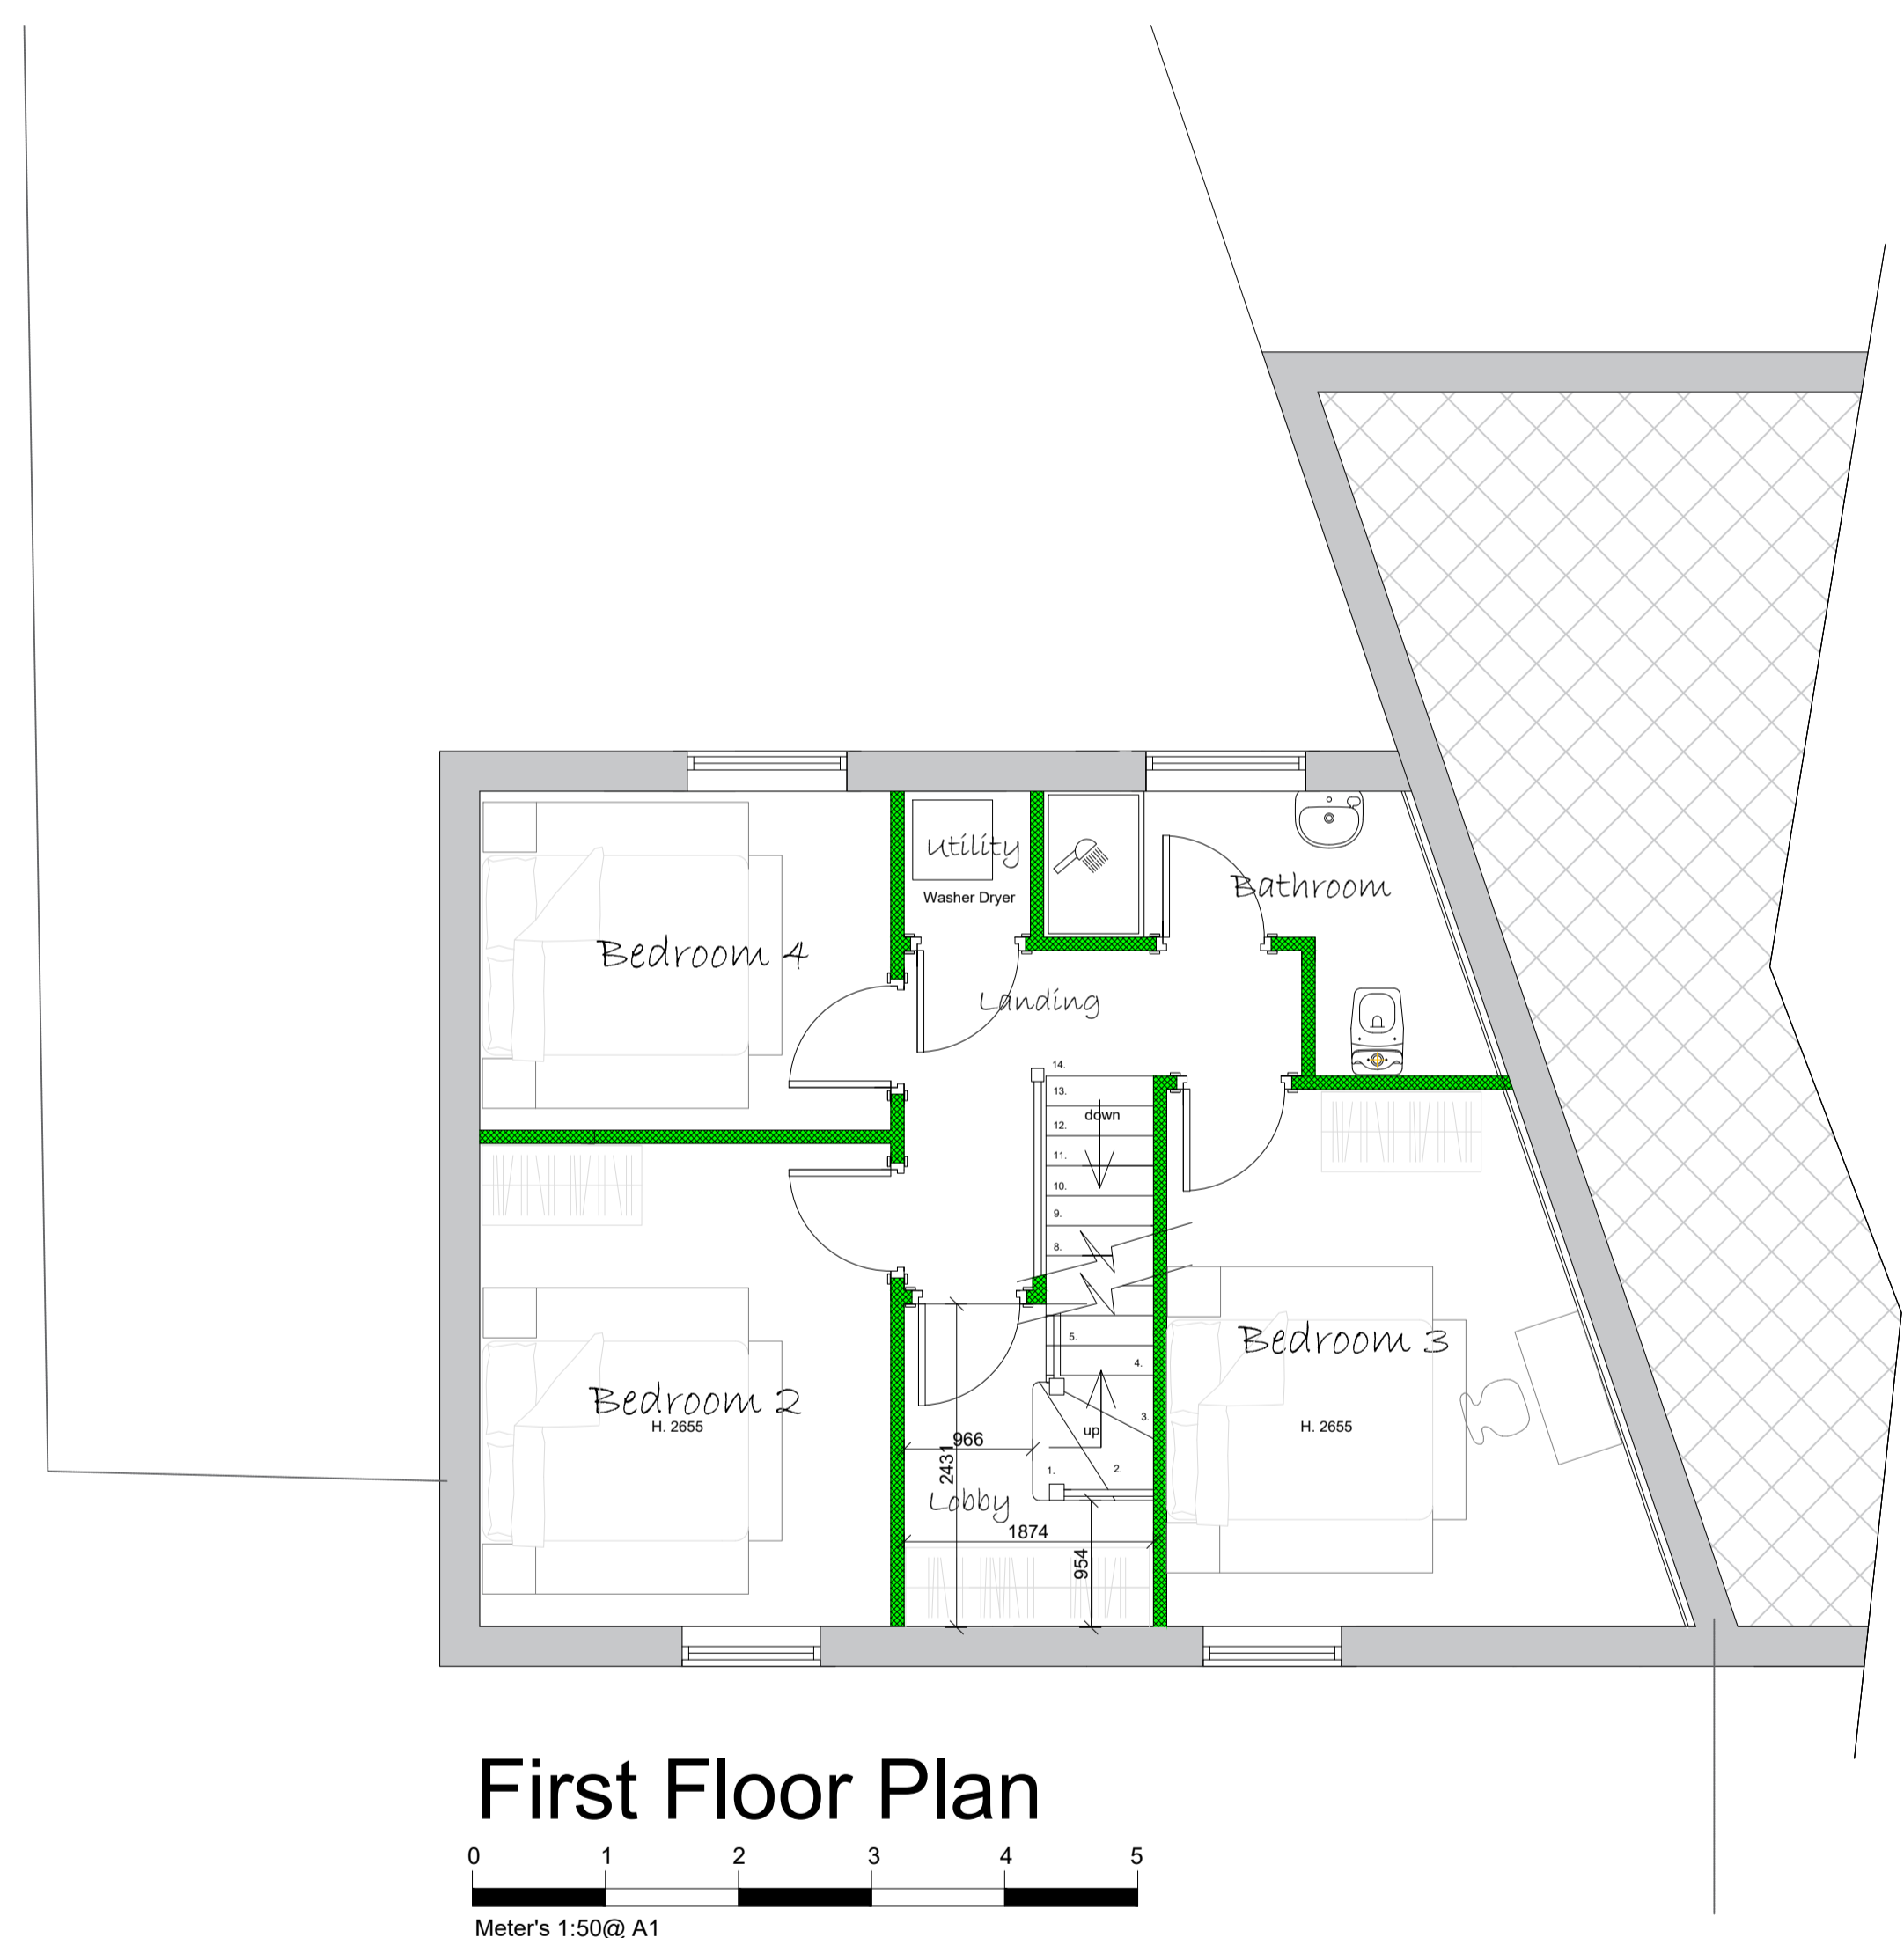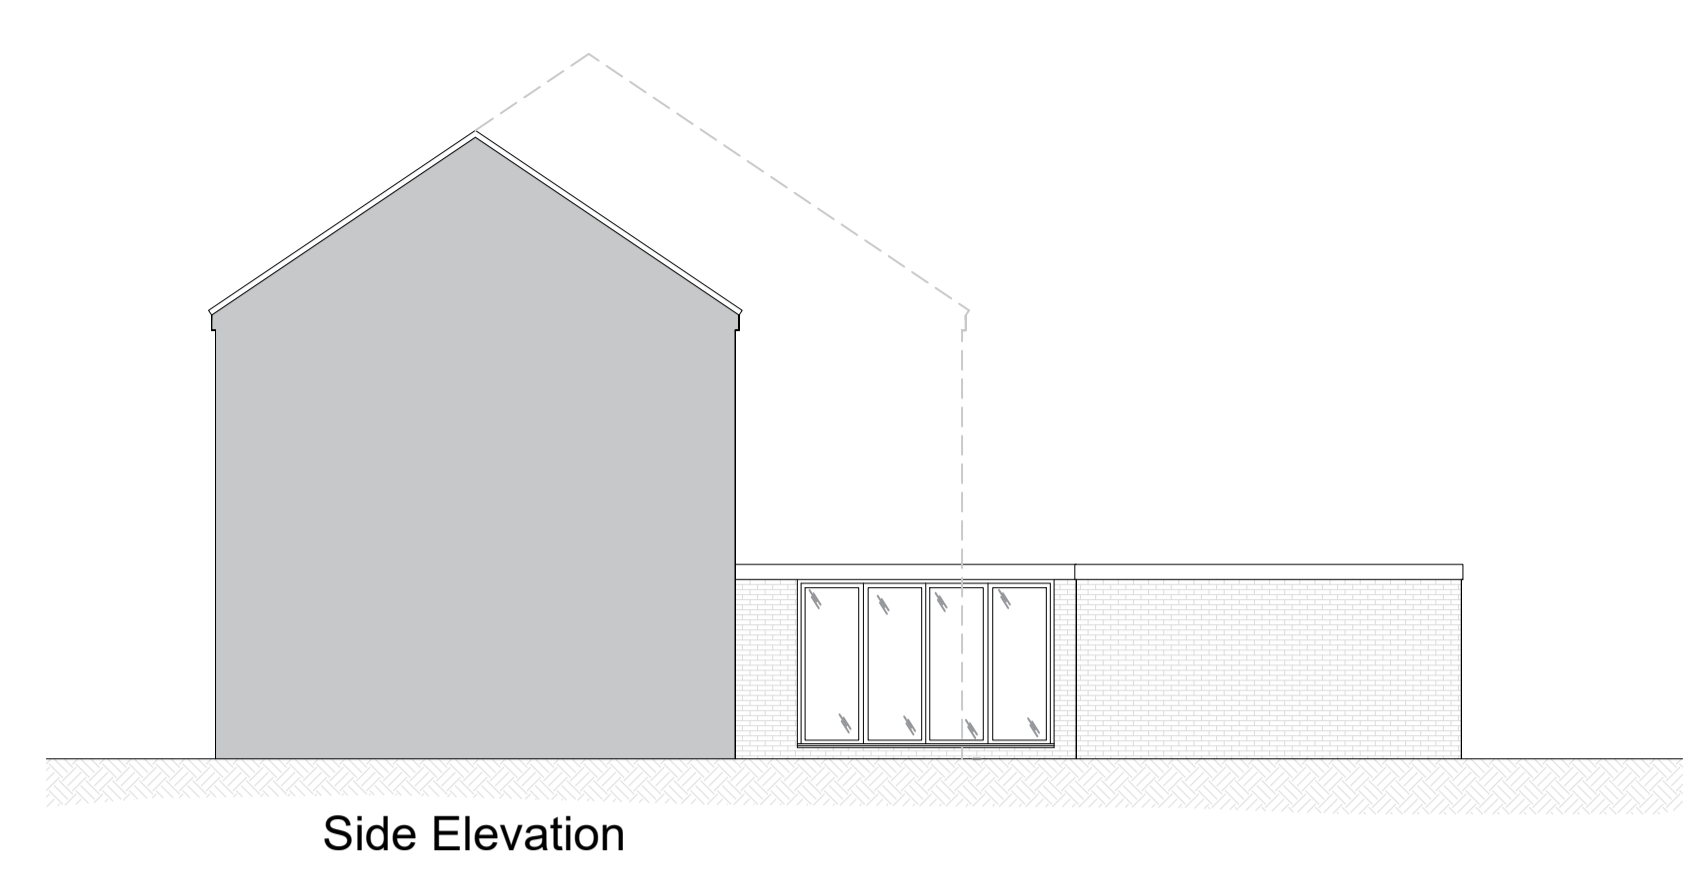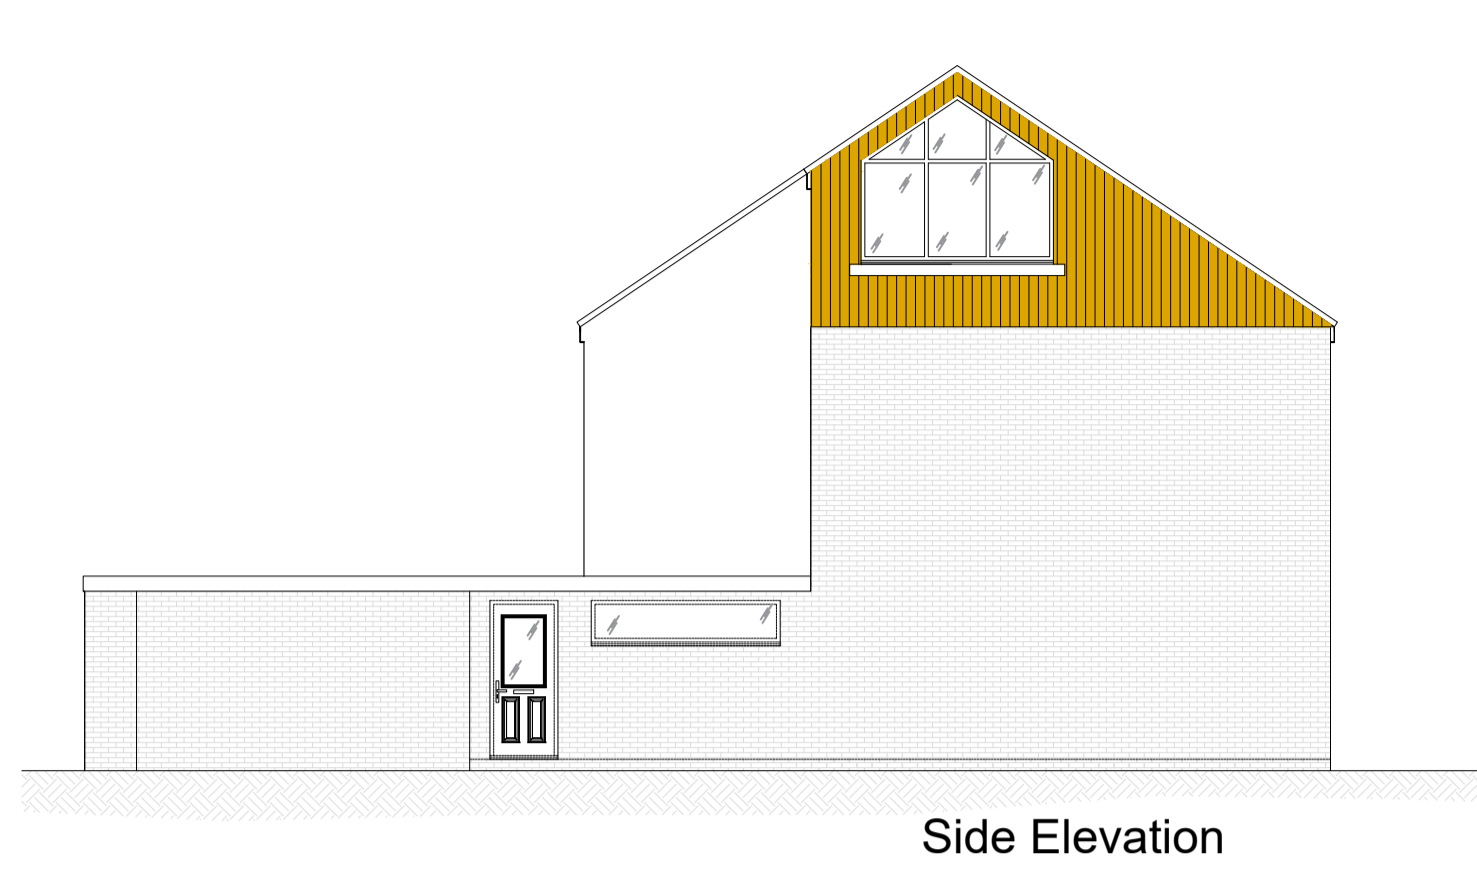

PLANNING ONLY PLANS
NOT TO BE USED FOR CONSTRUCTION

Rev.	Date	Remarks

NOTES

ALL DIMENSIONS TO BE CHECKED ON SITE
ALL SUBJECT TO STRUCTURAL
ENGINEERS CHECKS AND
CALCULATIONS

TO BE READ IN CONJUNCTION
WITH CONSTRUCTION SPECIFICATION

DO NOT SCALE FROM THIS DRAWING
EXCEPT FOR THE PURPOSES OF LOCAL
AUTHORITY PLANNING

IF ANY VARIATIONS ARE MADE TO
SPECIFICATION/DRAWINGS WITHOUT DK
DESIGNS KNOWLEDGE, DK DESIGNS WILL
NOT BE HELD ACCOUNTABLE FOR NON
COMPLIANCE OF PLANNING AND BUILDING
REGULATIONS

This drawing and all the information
shown is the property of DK Designs and
shall not be copied whole, or in part, or
used for any other purpose without written
permission of the Company

DK DESIGNS
FUTURE PROJECTS TODAY

7A HAYWOOD HOUSE, HYDRA BUSINESS PARK
NETHER LANE
SHEFFIELD
S35 1ZX

TEL OFFICE:- 07591 206852
WEB:- WWW.DK-DESIGNS.CO.UK
EMAIL :- DESIGNS@DK-DESIGNS.CO.UK

Client:
Maria Slater

115 Highstone Road, Barnsley S70 4ET
**PROPOSED FLOOR PLANS
& ELEVATION**

Scale: 1:50 @ A1	Date: FEB 26
Drawing Number: 2026-016-04	Revision: -
Drawn by: DCK/KLU	