




FIRST FLOOR PLAN 1:50

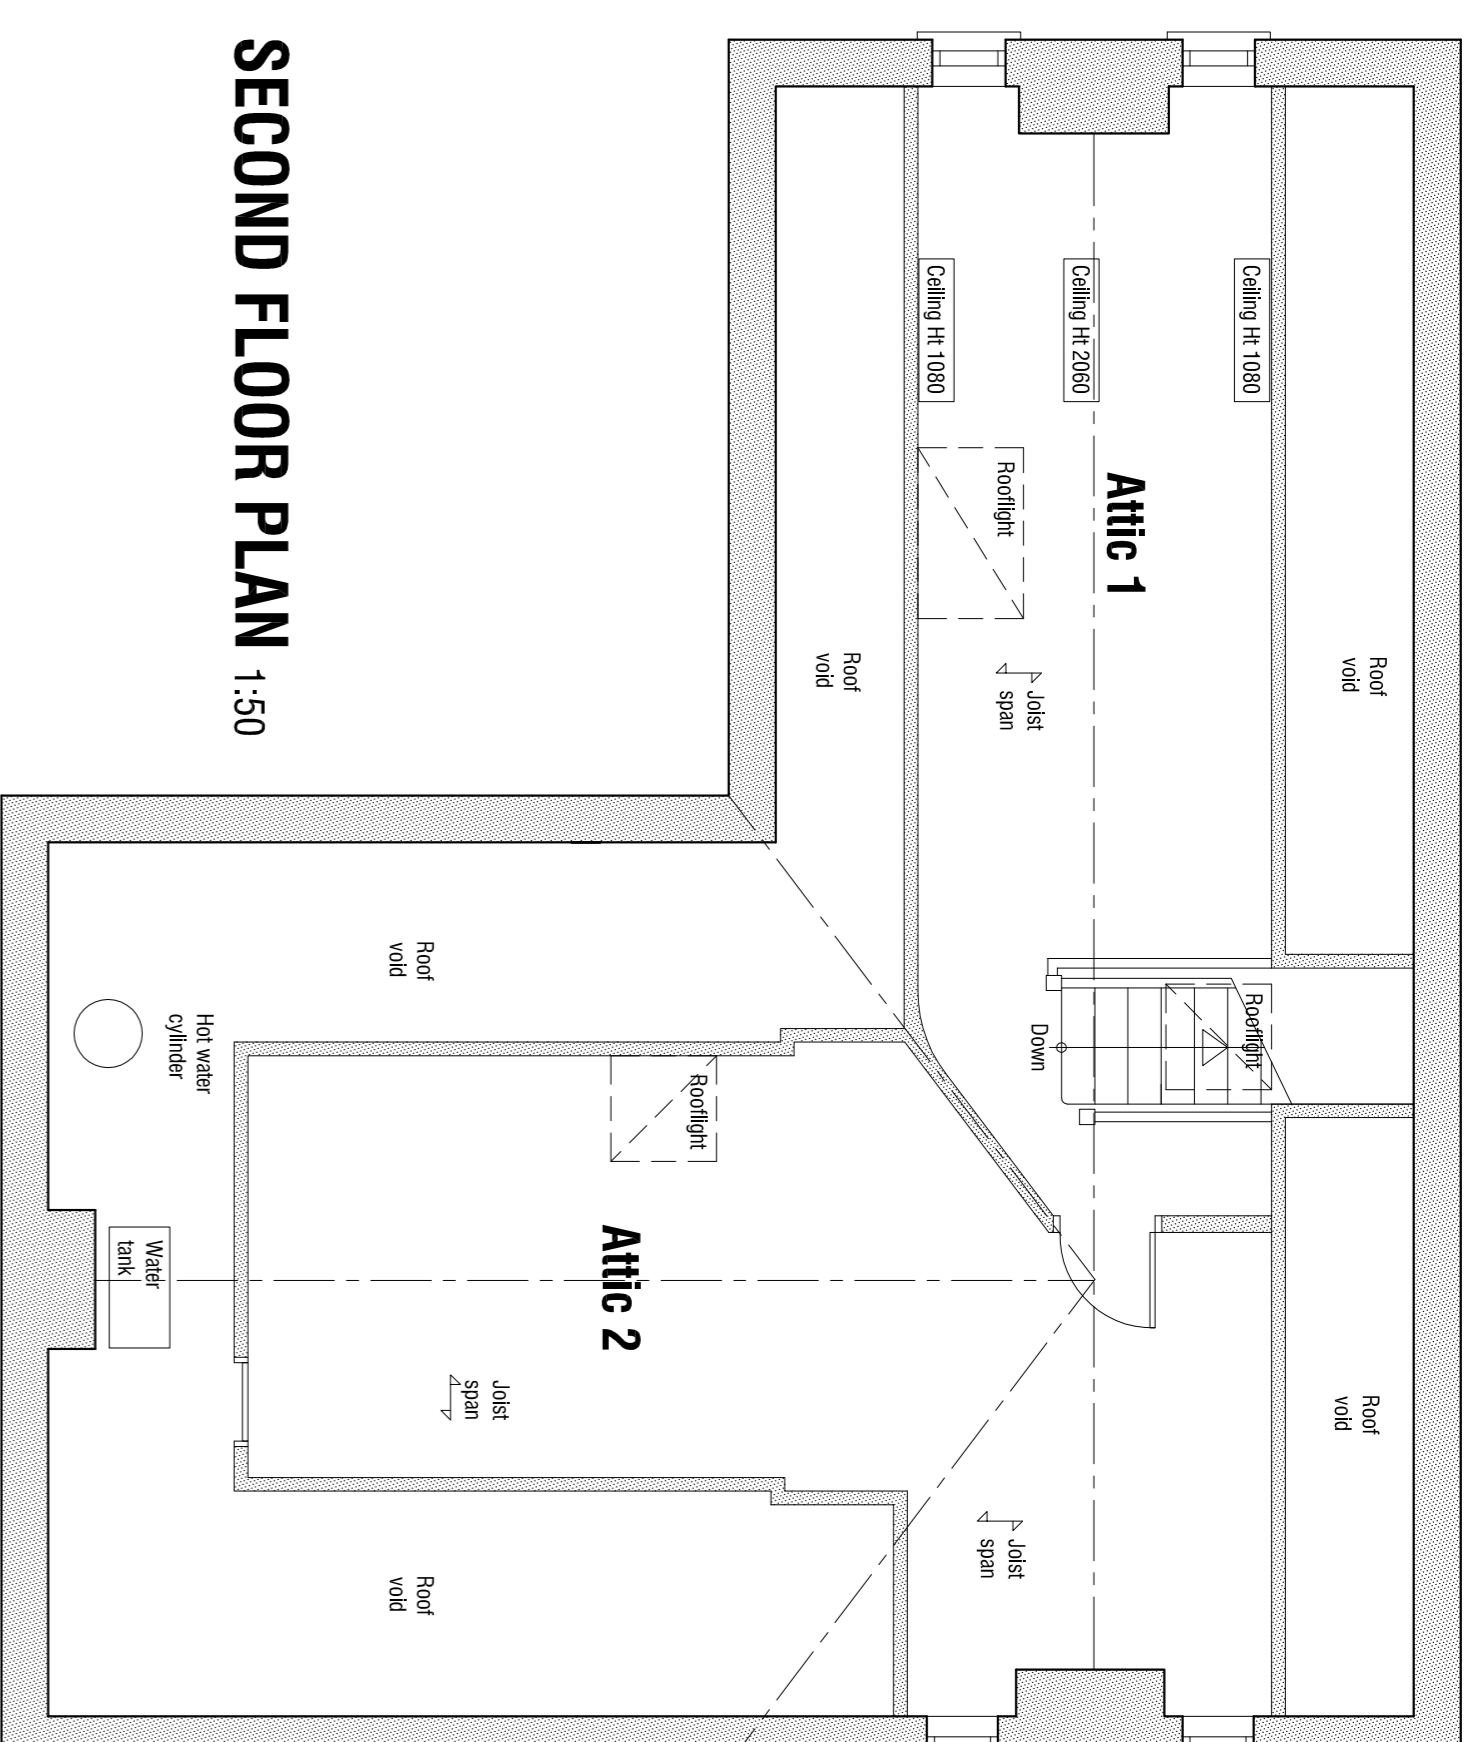


SECOND FLOOR PLAN 1:50

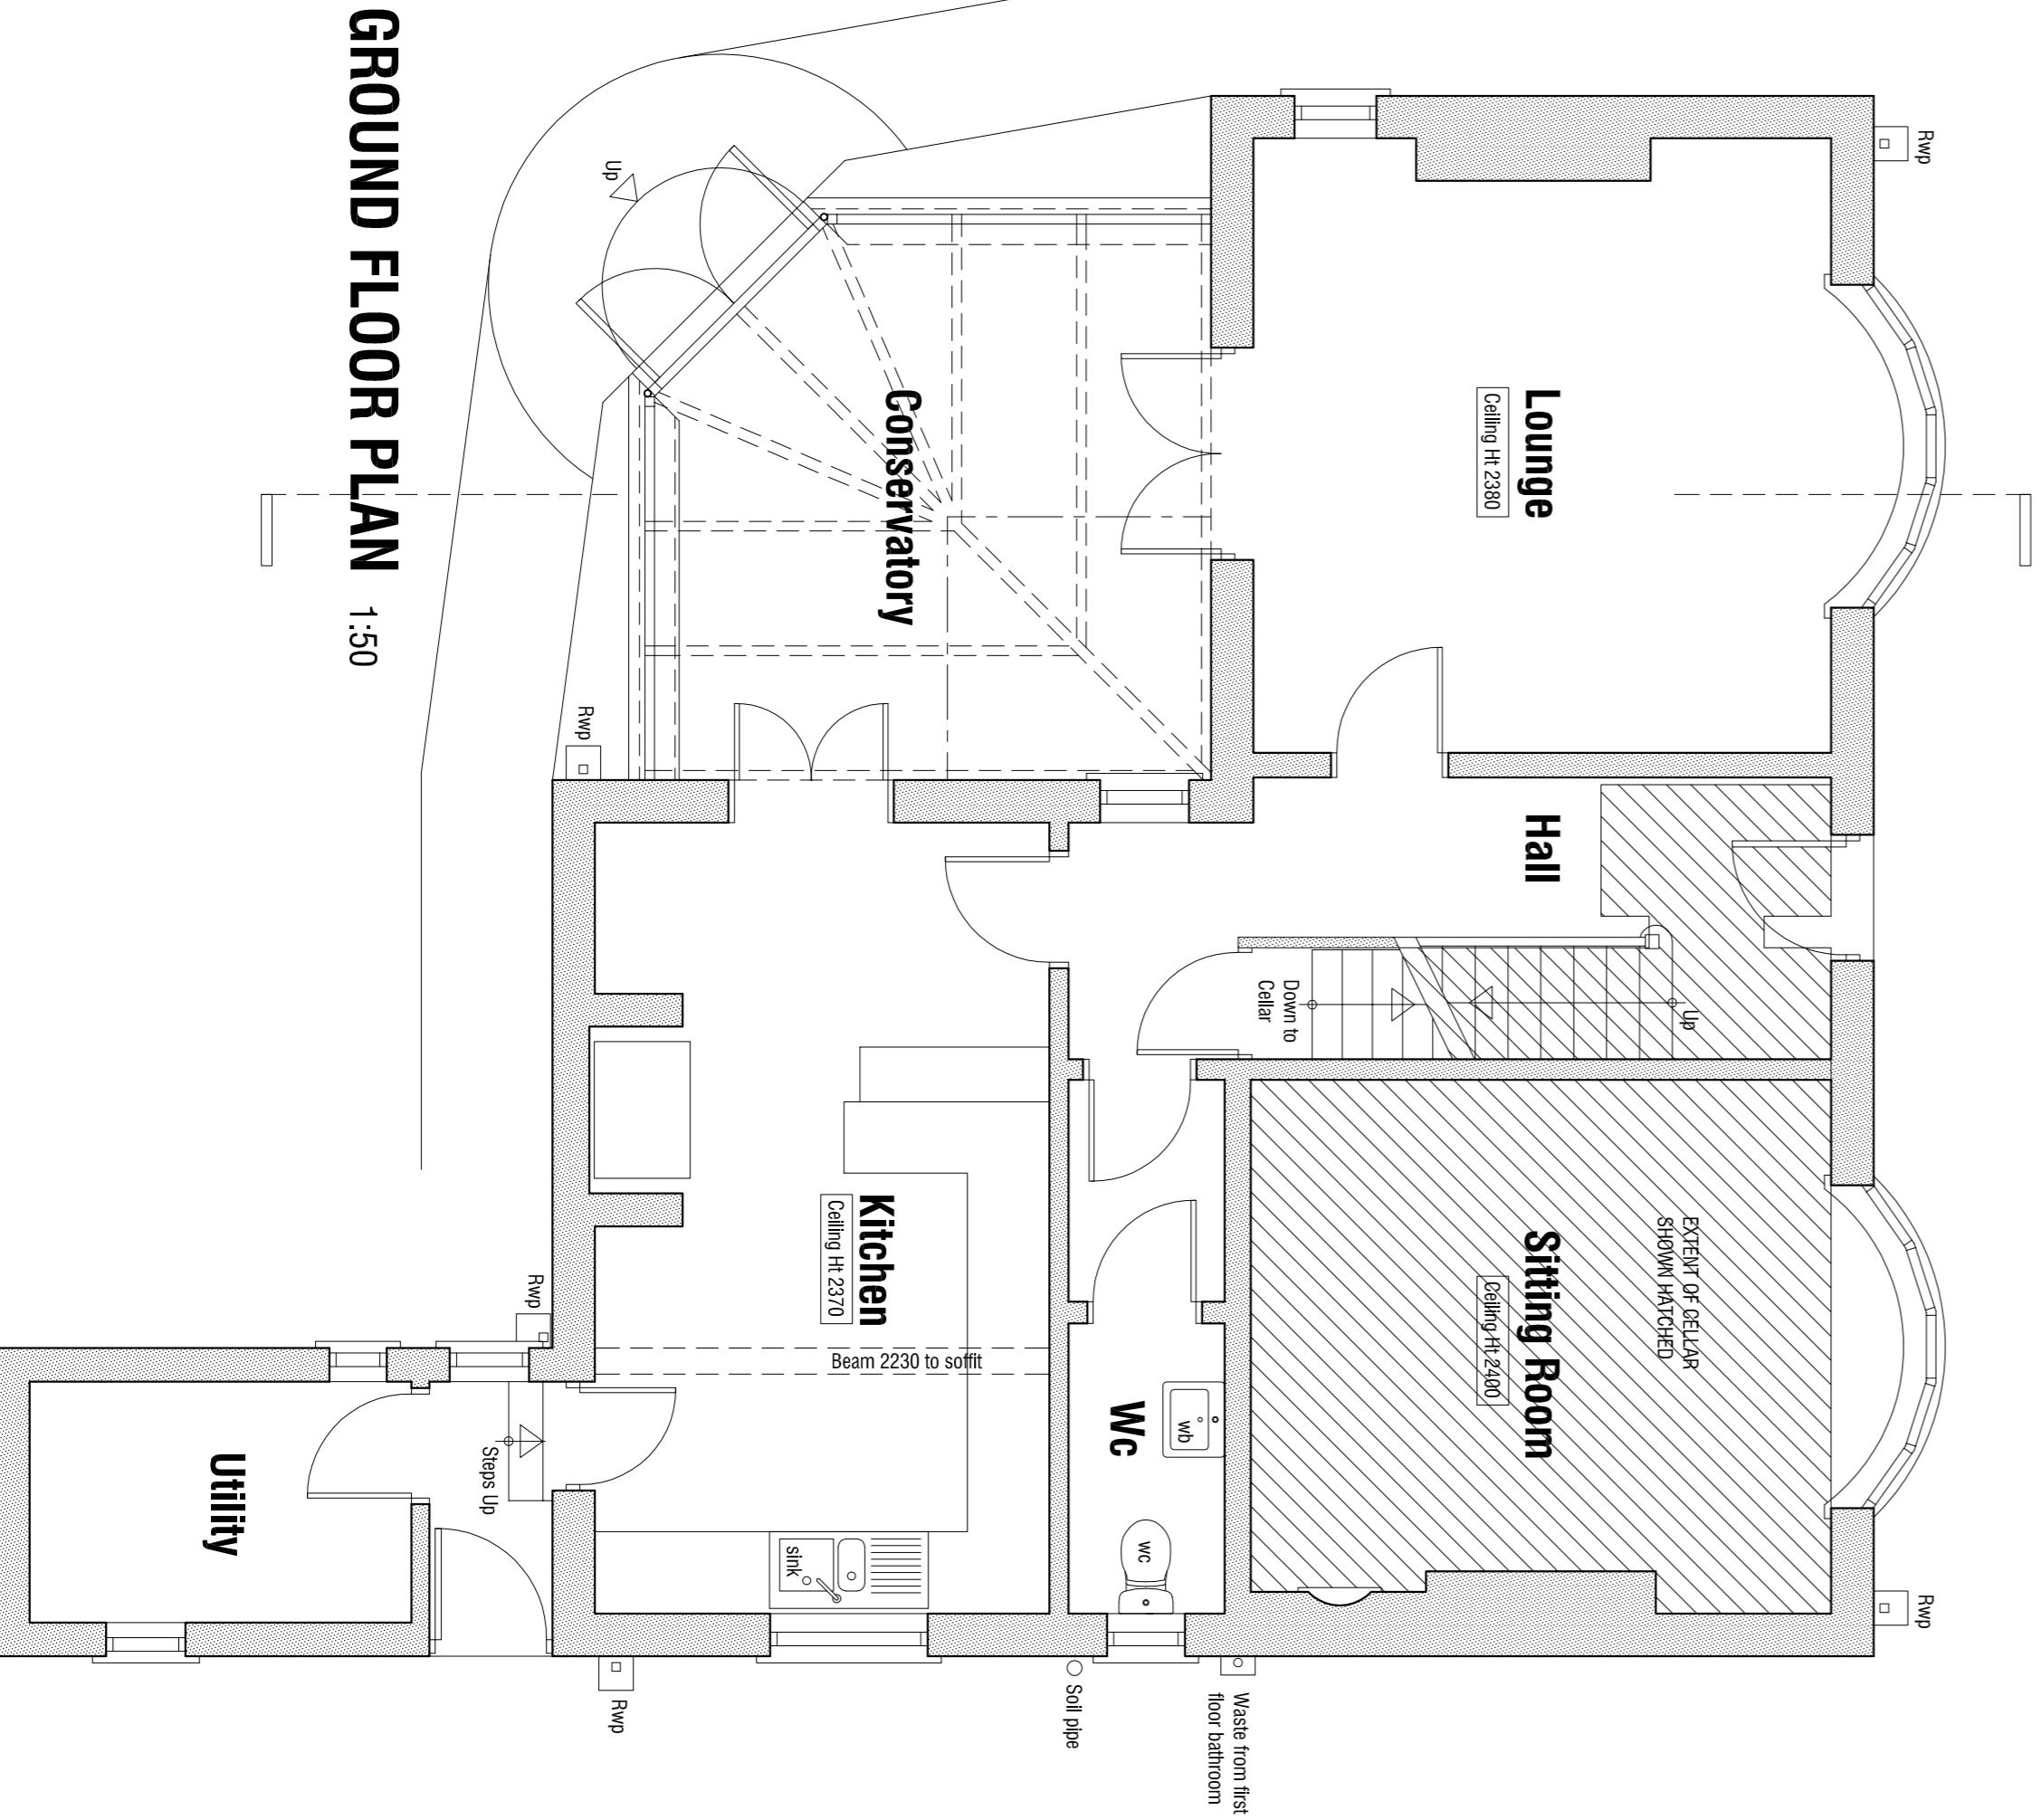


GROUND FLOOR PLAN 1:50

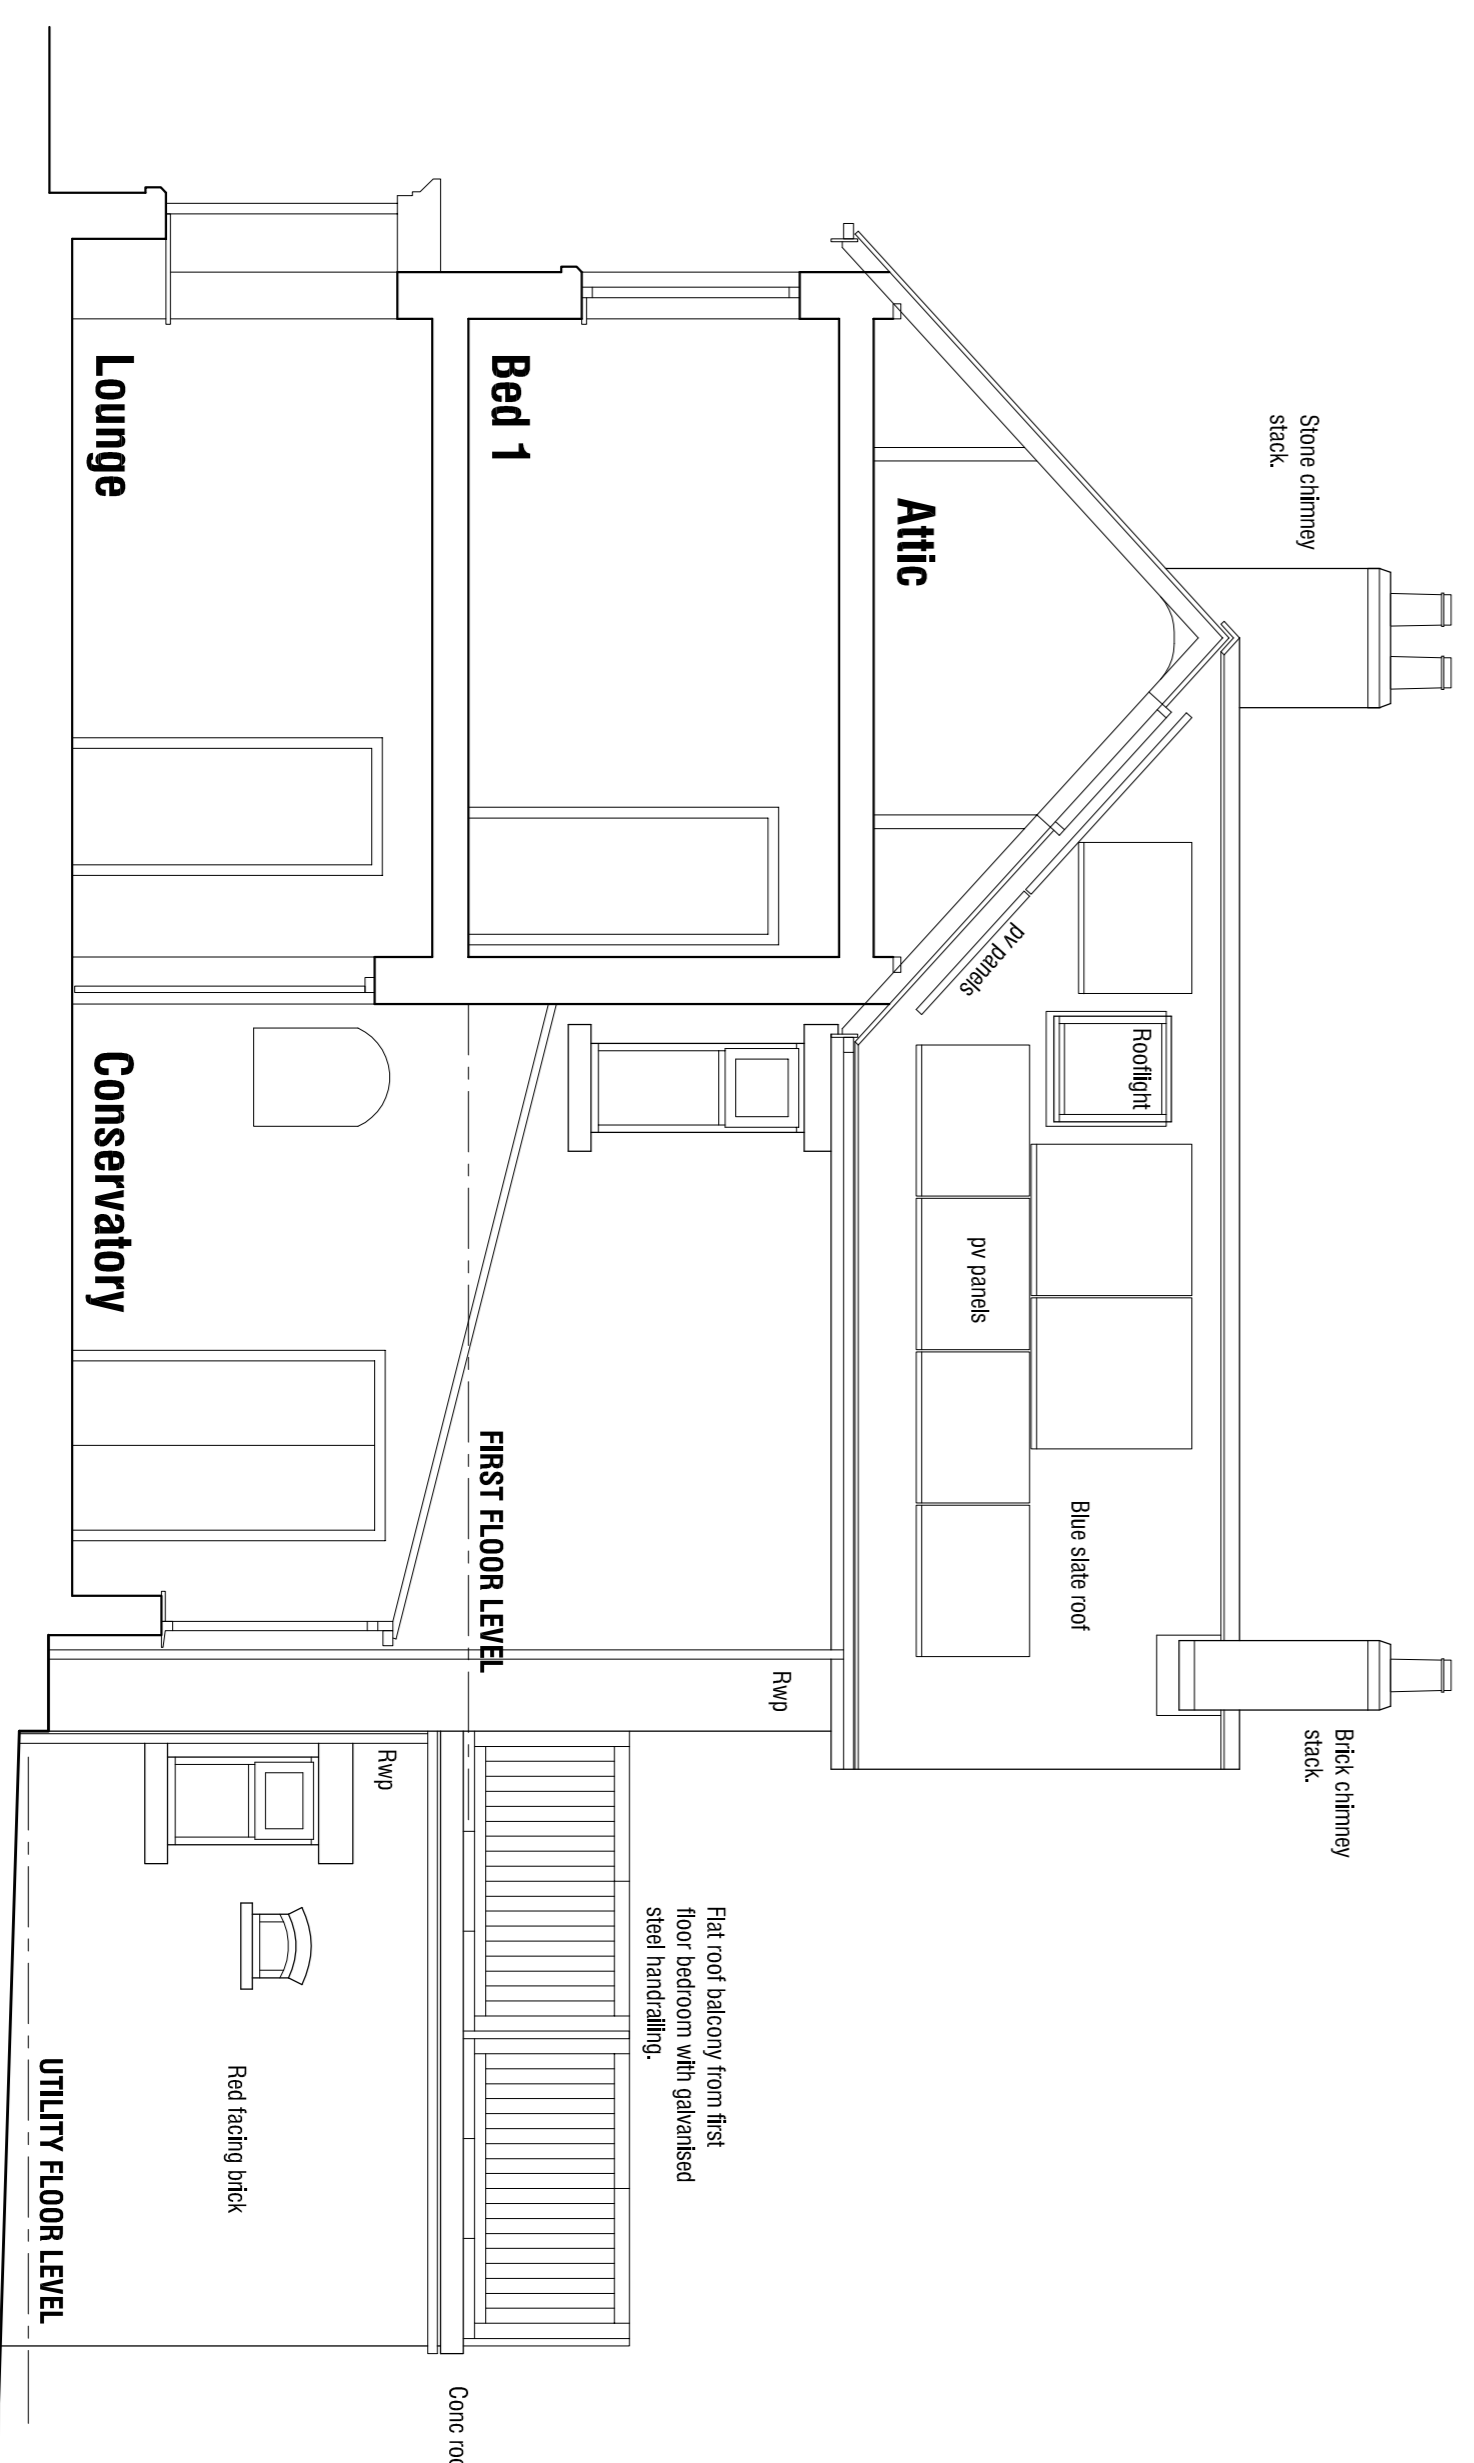


SECTIONAL SIDE ELEVATION 1:50

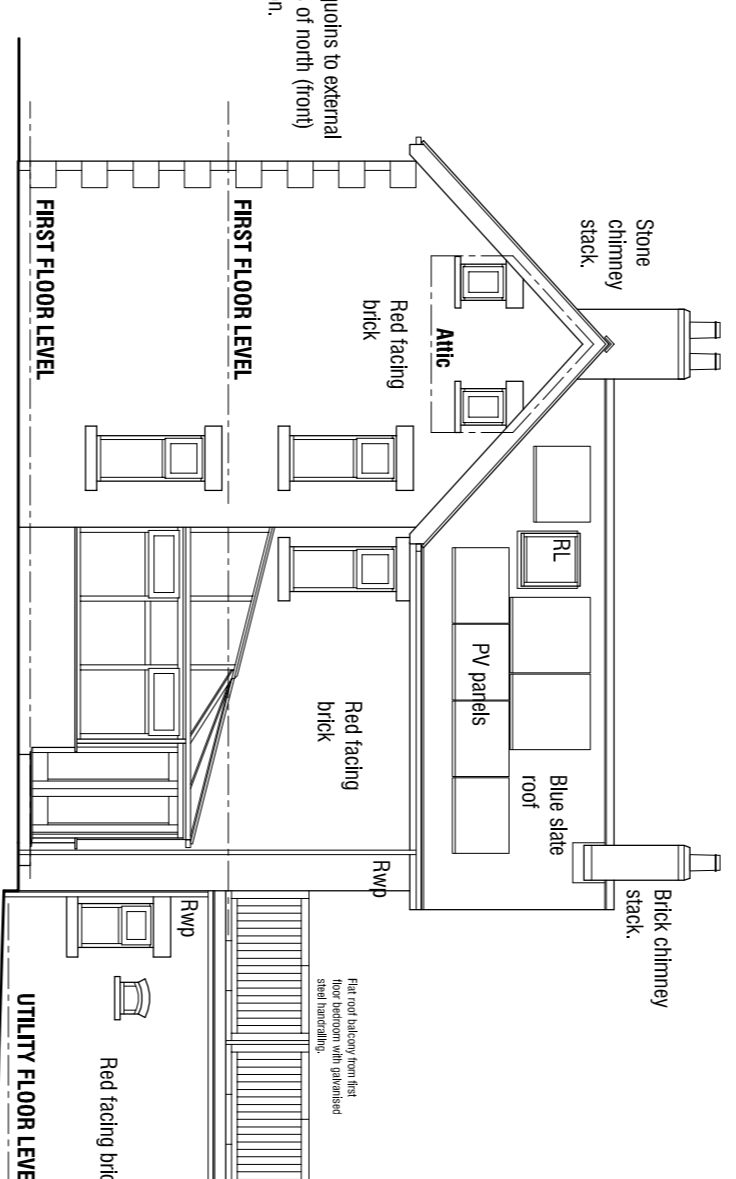

WEST ELEVATION 1:100

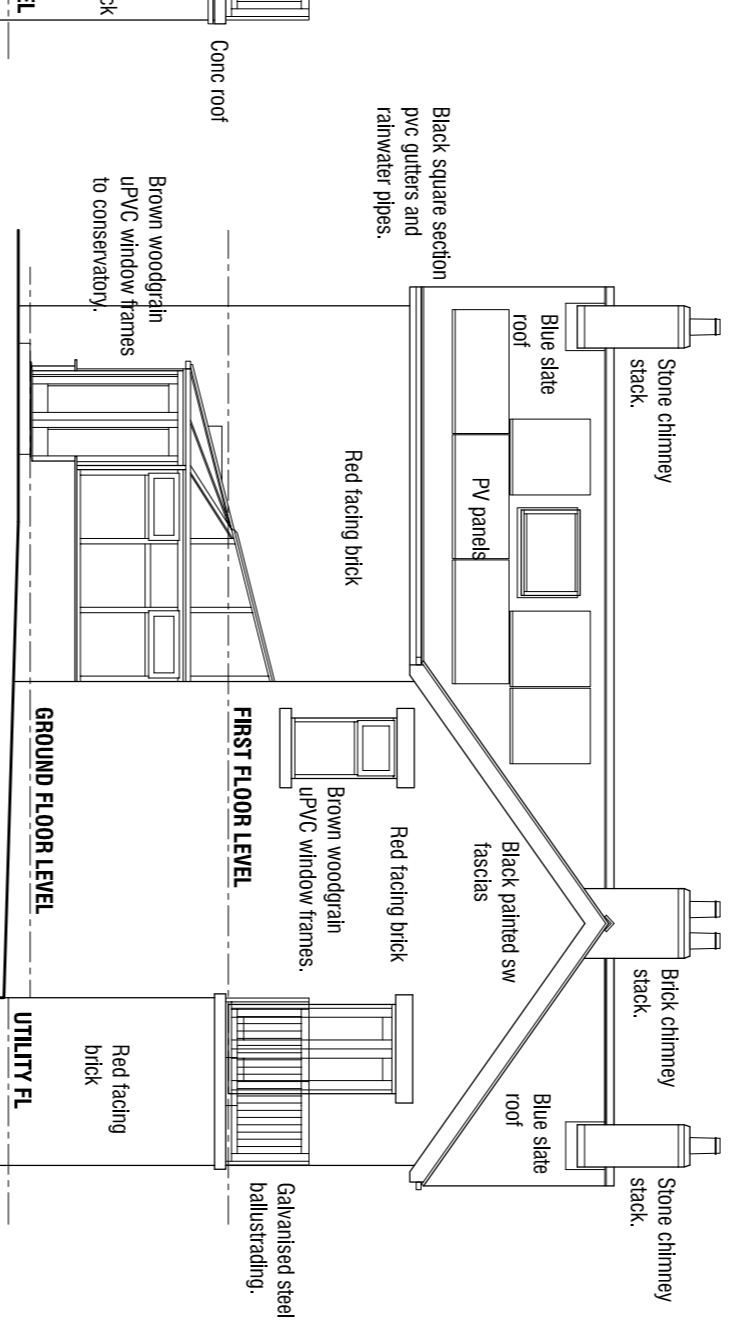

REAR ELEVATION 1:100

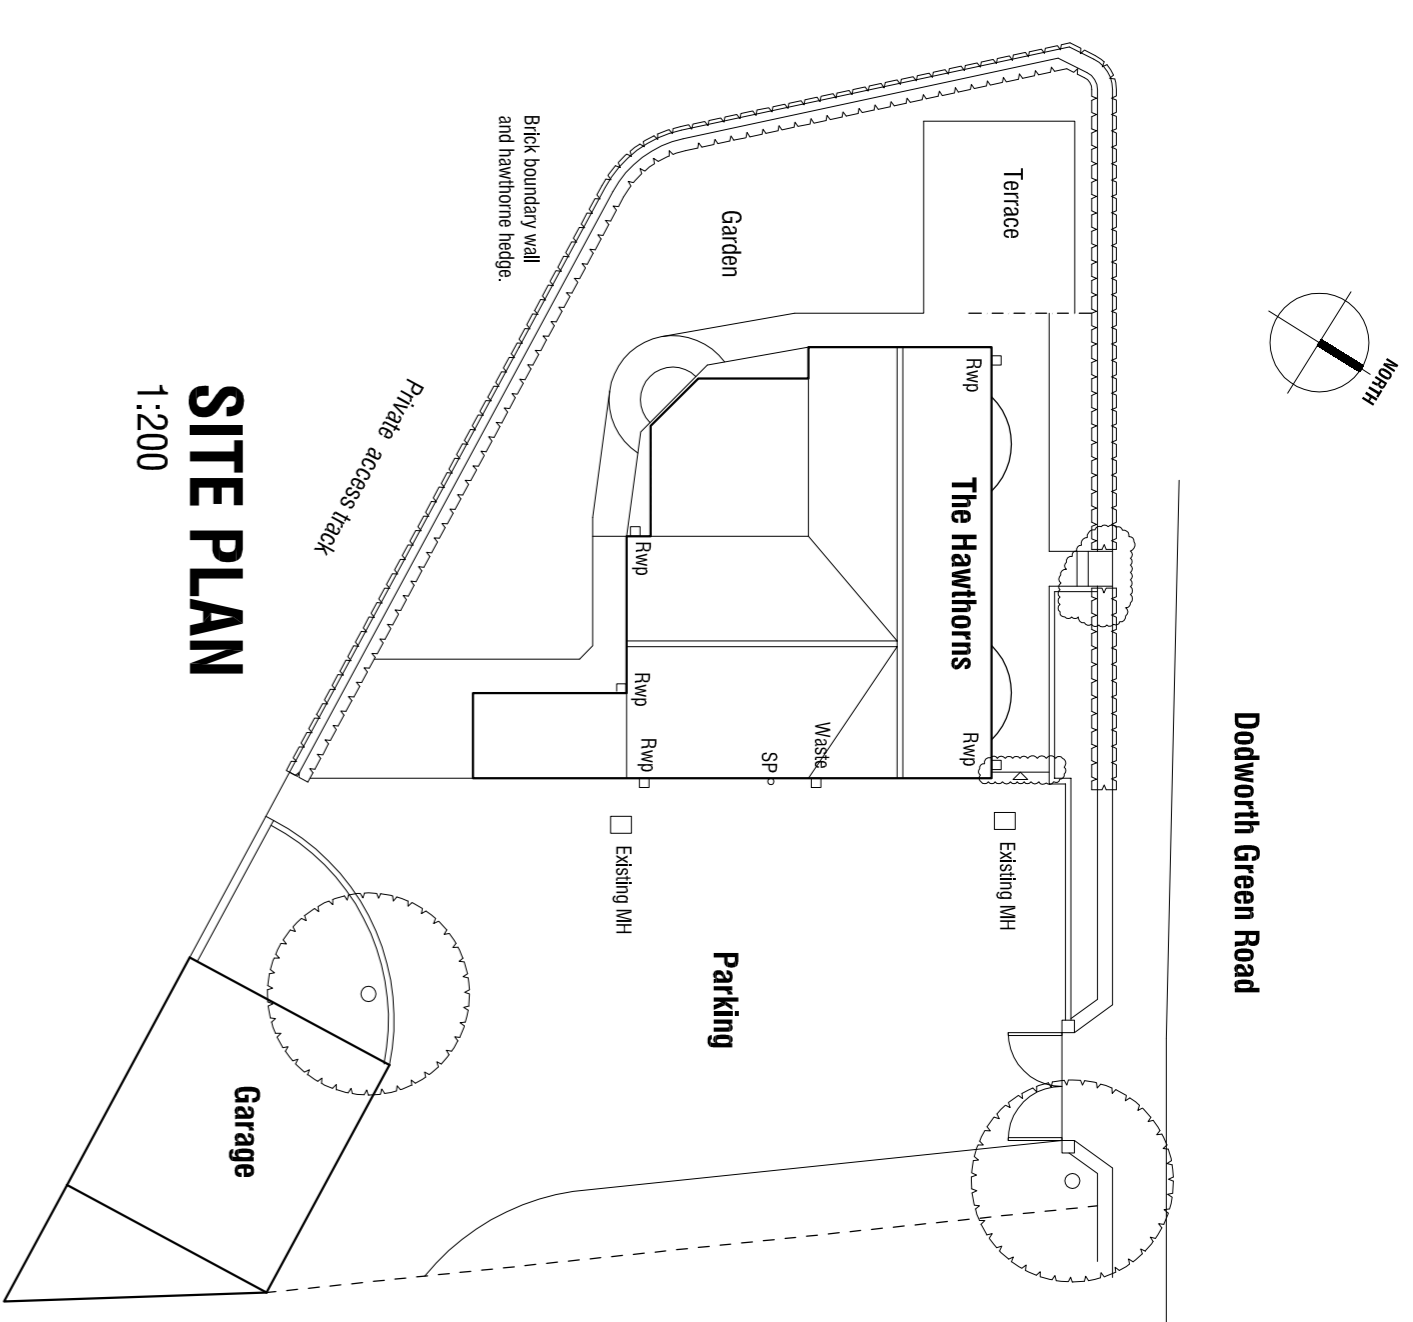

SITE PLAN 1:200

THE HAWTHORNES  
GREEN ROAD DODWORTH  
BARNSELY

**SURVEY**

PLANS ELEVATIONS & SITE PLAN

mboothdesign  
architectural design and building consultants

11 Cowden Walk Barnsley  
S75 2LD  
T: 01789 898300  
M: 07881 898300  
E: mboothdesign@btconnect.com

Scale As Shown @A2 Drawn MJB  
Date OCTOBER 2011 Ref: 11.52

Dwg No. S1 Rev.

Drawn: \_\_\_\_\_ Date: \_\_\_\_\_  
Checked: \_\_\_\_\_ Date: \_\_\_\_\_  
Reviewed: \_\_\_\_\_ Date: \_\_\_\_\_  
Author: \_\_\_\_\_ Date: \_\_\_\_\_

Copyright reserved. All dimensions shall be taken from the latest revision of the drawings. No liability is accepted for any errors or omissions. The client is responsible for obtaining all necessary permissions and consents for the use of the drawings.