


Ground Floor Plan

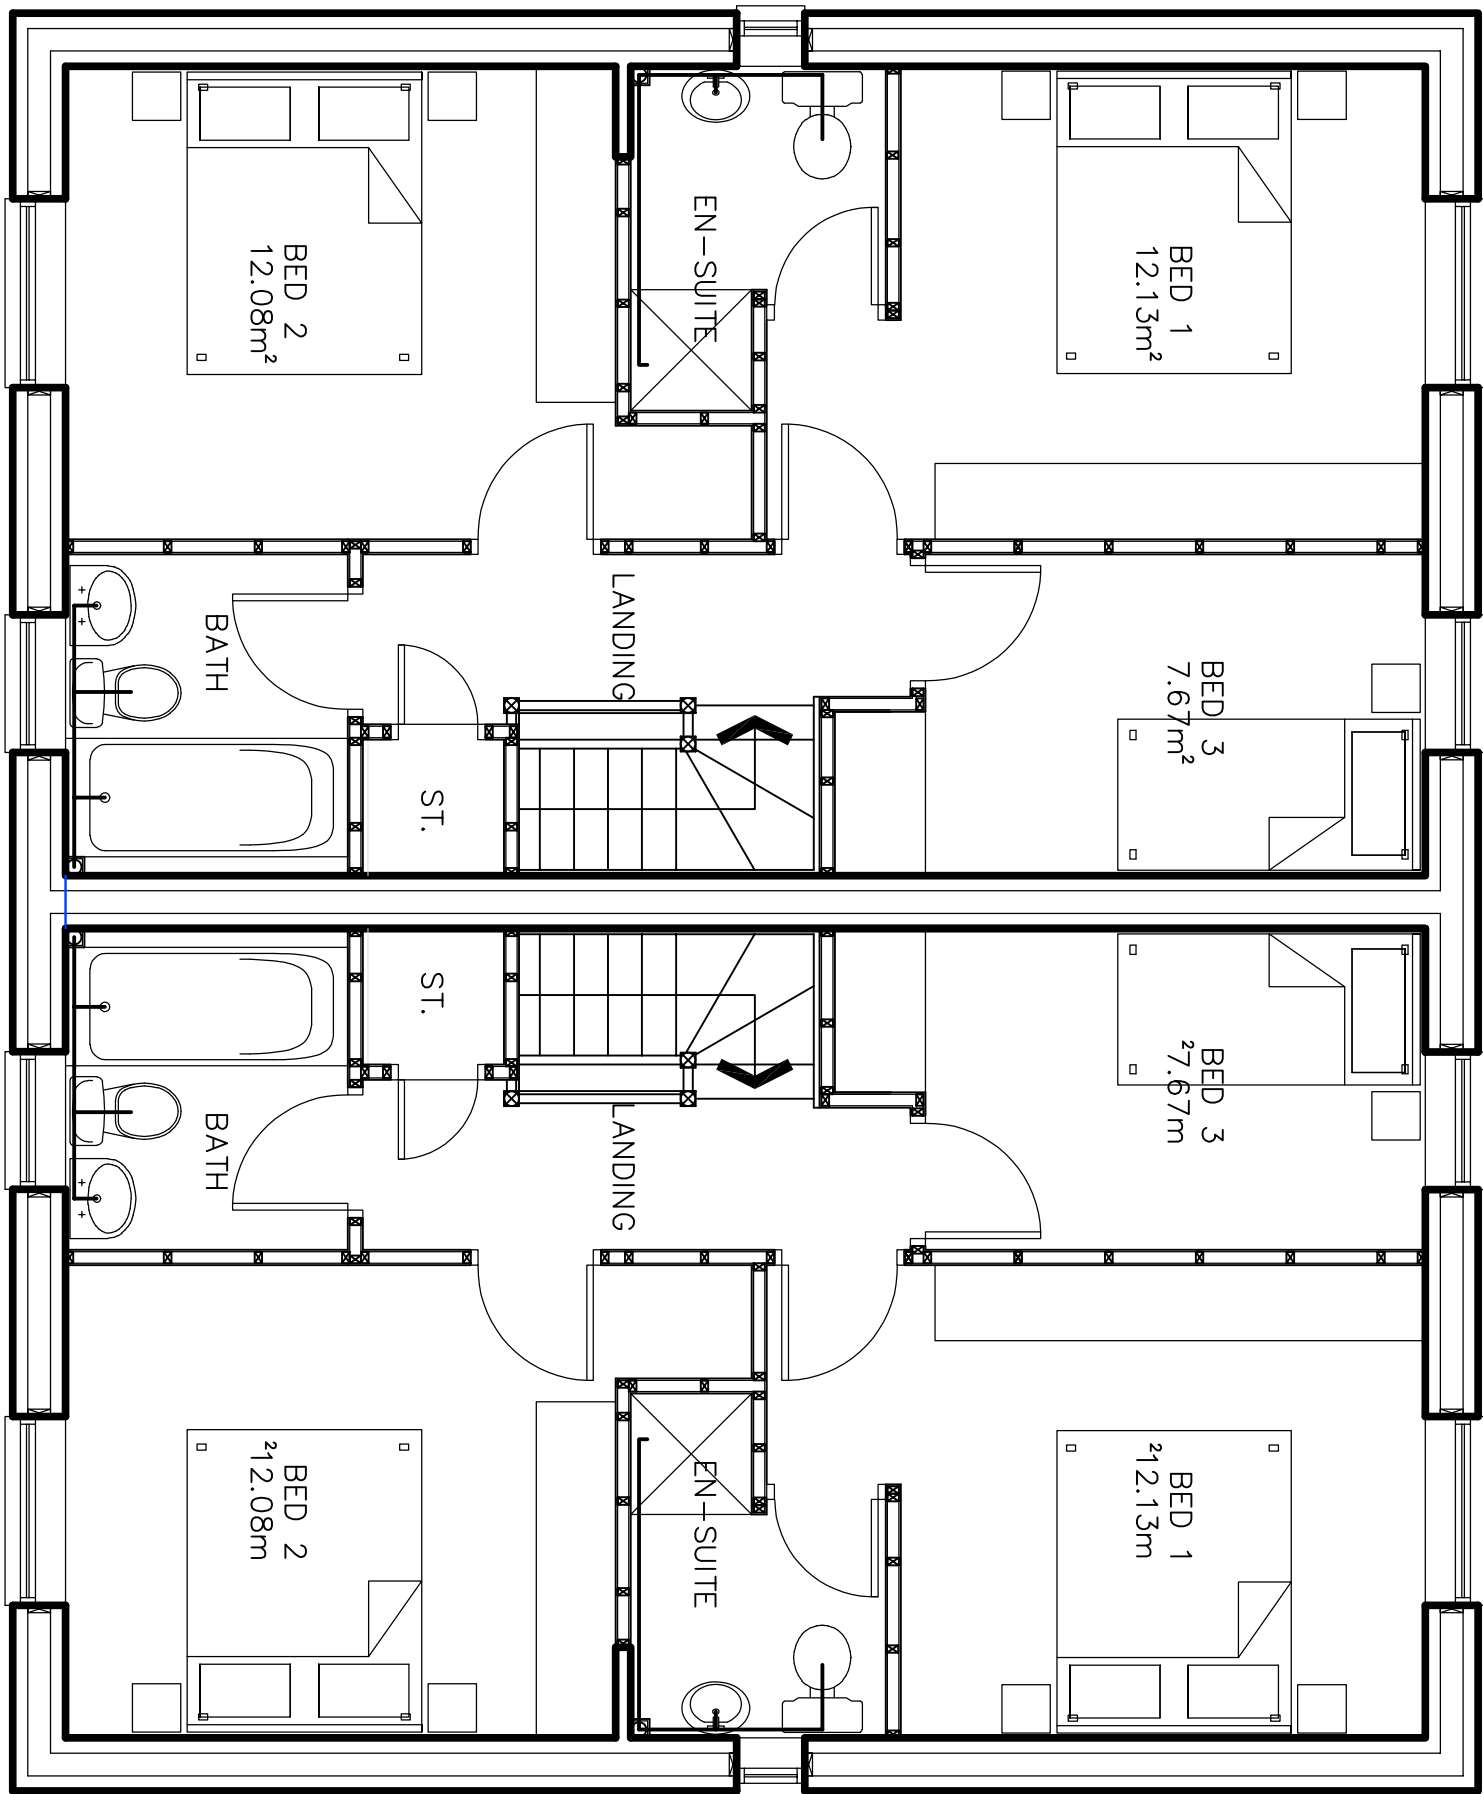

GENERAL NOTES

Figured dimensions only to be taken from this drawing  
Do not scale. If in doubt ask.

© Copyright exists on design and information contained in this drawing

|     |  |          |
|-----|--|----------|
|     |  |          |
| A   | Floor Plans corrected to Planning requirements | 19-12-23 |
| No. | Revision/Issue                                 | Date     |

Client Name  
**Bush Lane Developments Ltd**

Project Name  
**Residential Development**

Project Address  
**Oak Road  
Thurnscoe  
Nr Barnsley**

|   |                        |
|---|------------------------|
| Drawing Title<br><b>3 Bed Semi Detached</b> |                        |
| Drawn By<br><b>MN</b>                       | Checked By<br><b>.</b> |

Office Ref  
**GD/2020/22.011**

|                                 |                               |
|---------------------------------|-------------------------------|
| Project Number<br><b>22.011</b> | Drawing Number<br><b>101A</b> |
| Date<br><b>10-03-2023</b>       | Scale<br><b>1:50-1:100</b>    |



Appley House  
Unit 19 Ravensdon Way  
Renshaw, Sheffield S21 3WY  
T. 01246 432 338  
F. 01246 436 734  
E. info@vnarchitect.com