


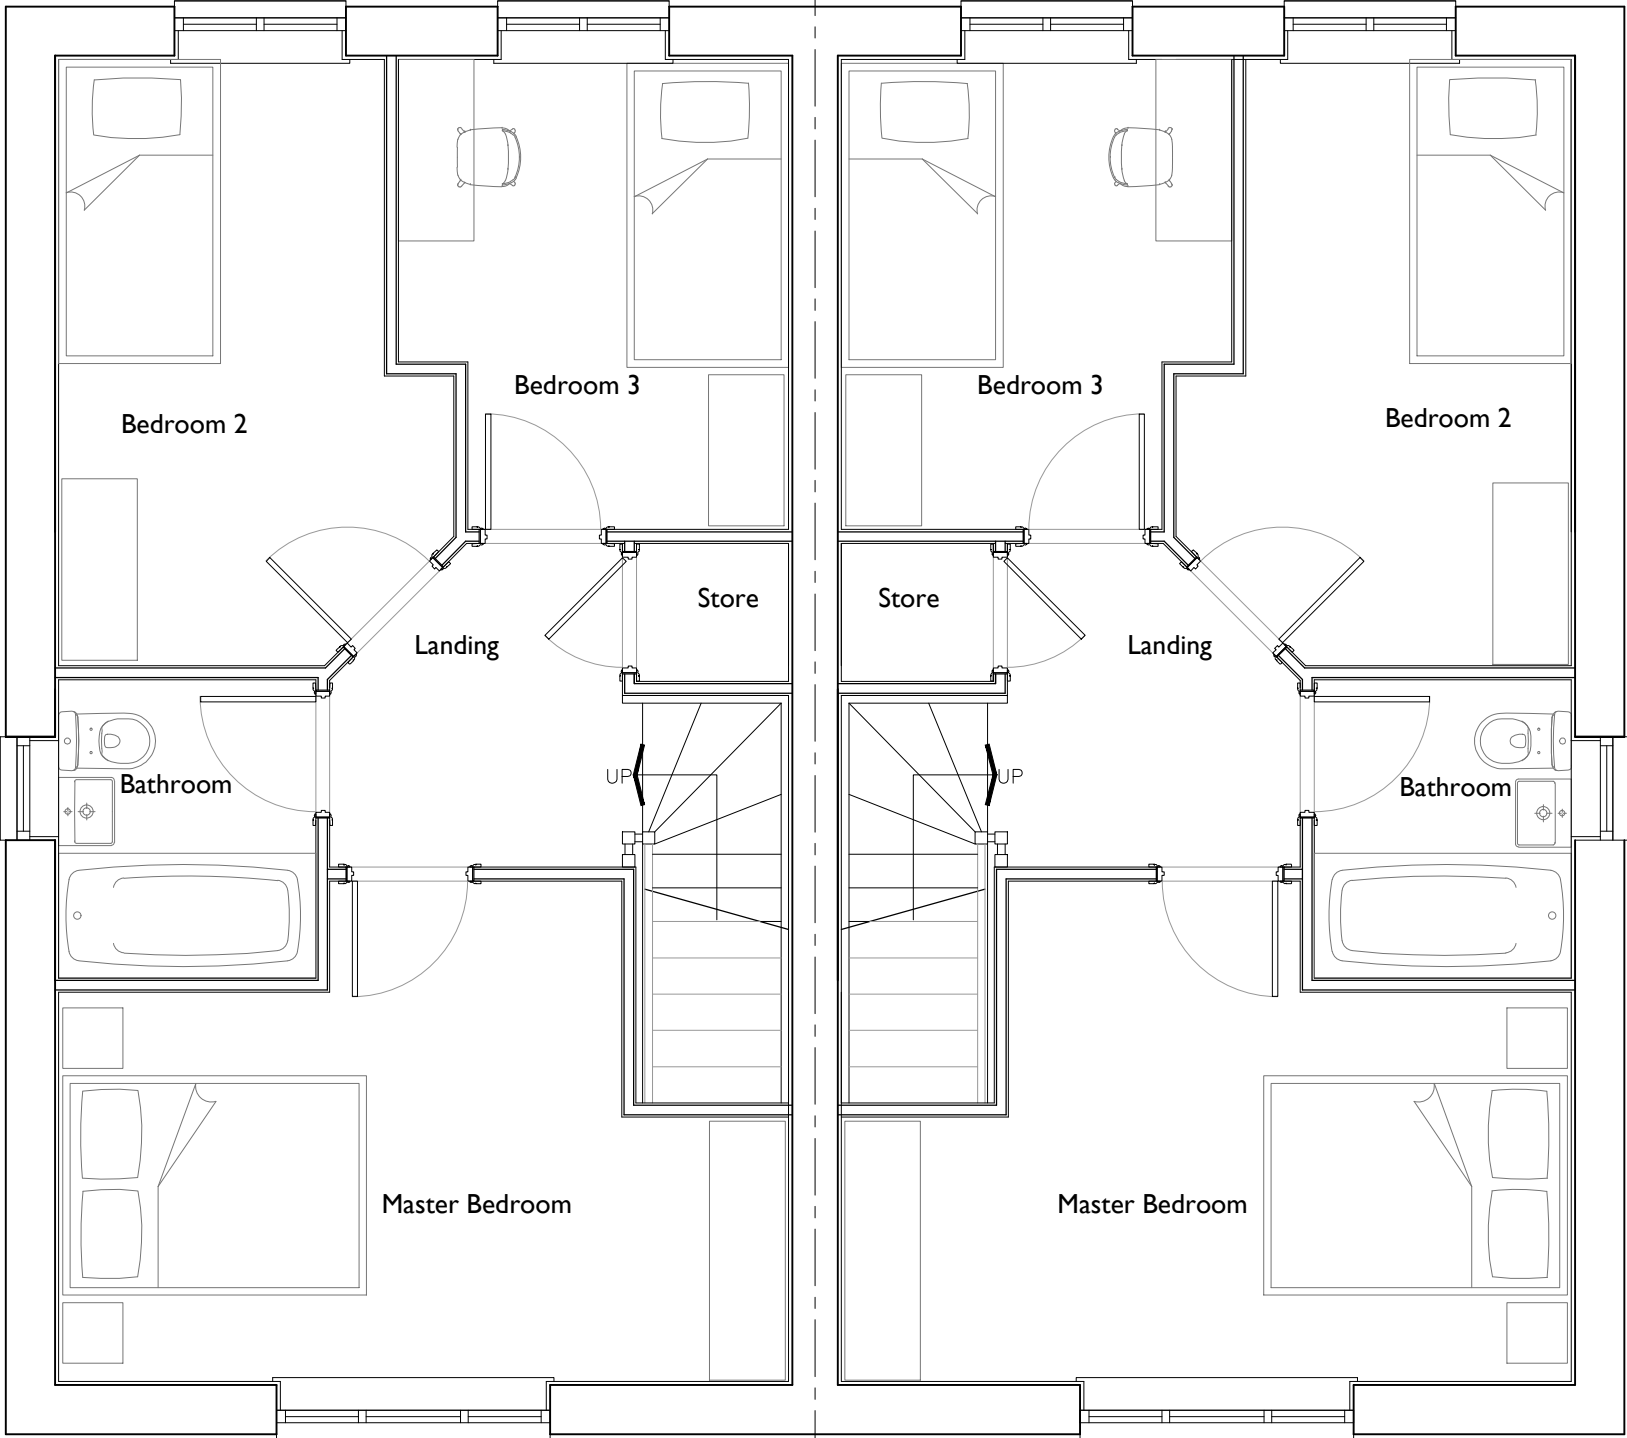

FIRST FLOOR

AS
PLOT 21, 25

OP
PLOT 22, 26

Date	06.10.21	Description	Plot numbering updated.	Rev	A	House Type	A3	Drawing Title	First Floor Plan	Site	Thurlstone	Thorpe Arch Grange	Walton Road	Thorp Arch	LS23 7BA	01937 543599	www.newethomes.co.uk
Scale @ A3 1:50 Date 18/03/21																	
Drawn JL Checked																	
Drawing No. TS-A3.02 Rev. A																	

