



RIGHT HAND PERSPECTIVE VIEW

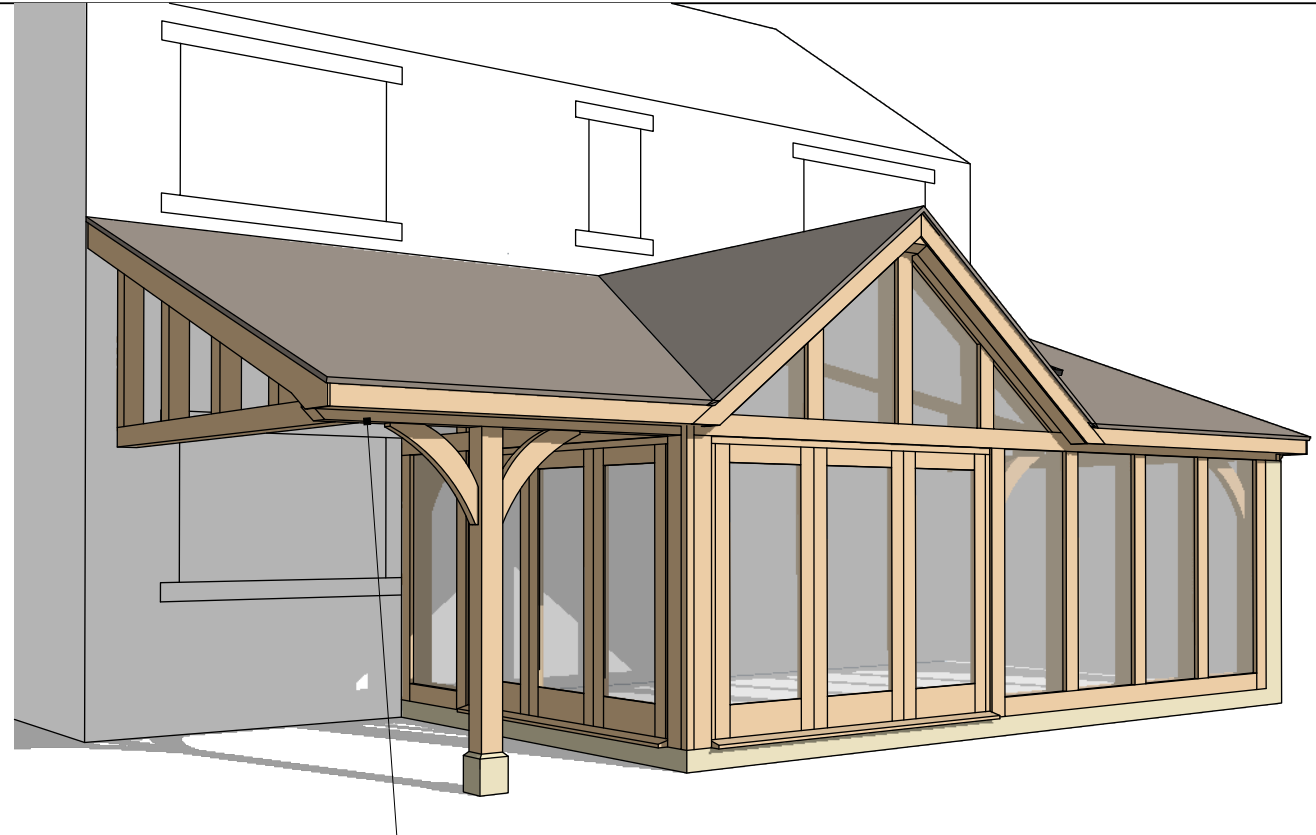


LEFT HAND PERSPECTIVE VIEW

Masonry walls up to eaves height.

Approx. 900mm cantilever.

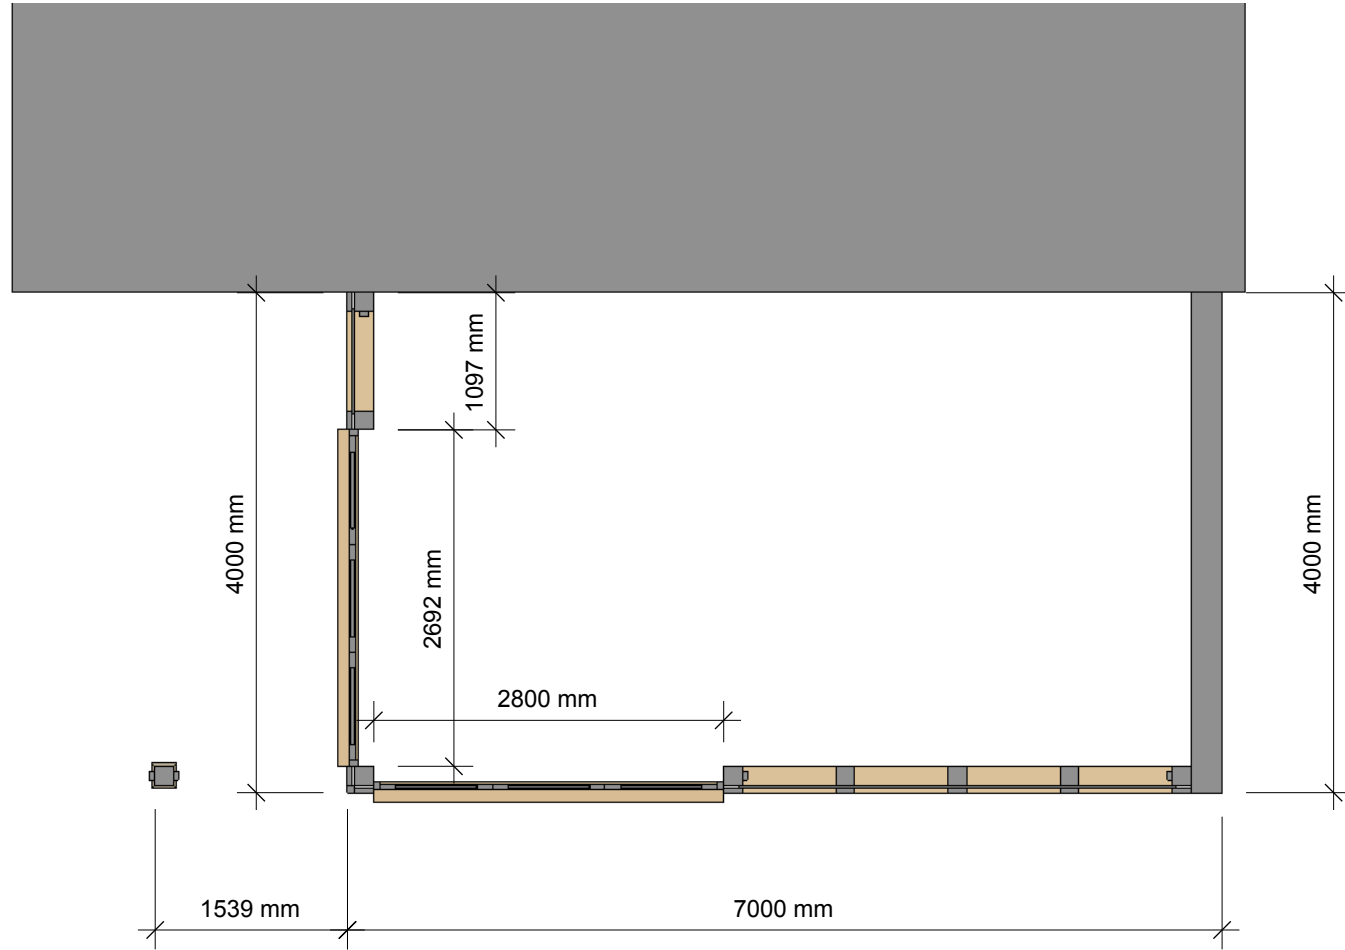

PLAN VIEW

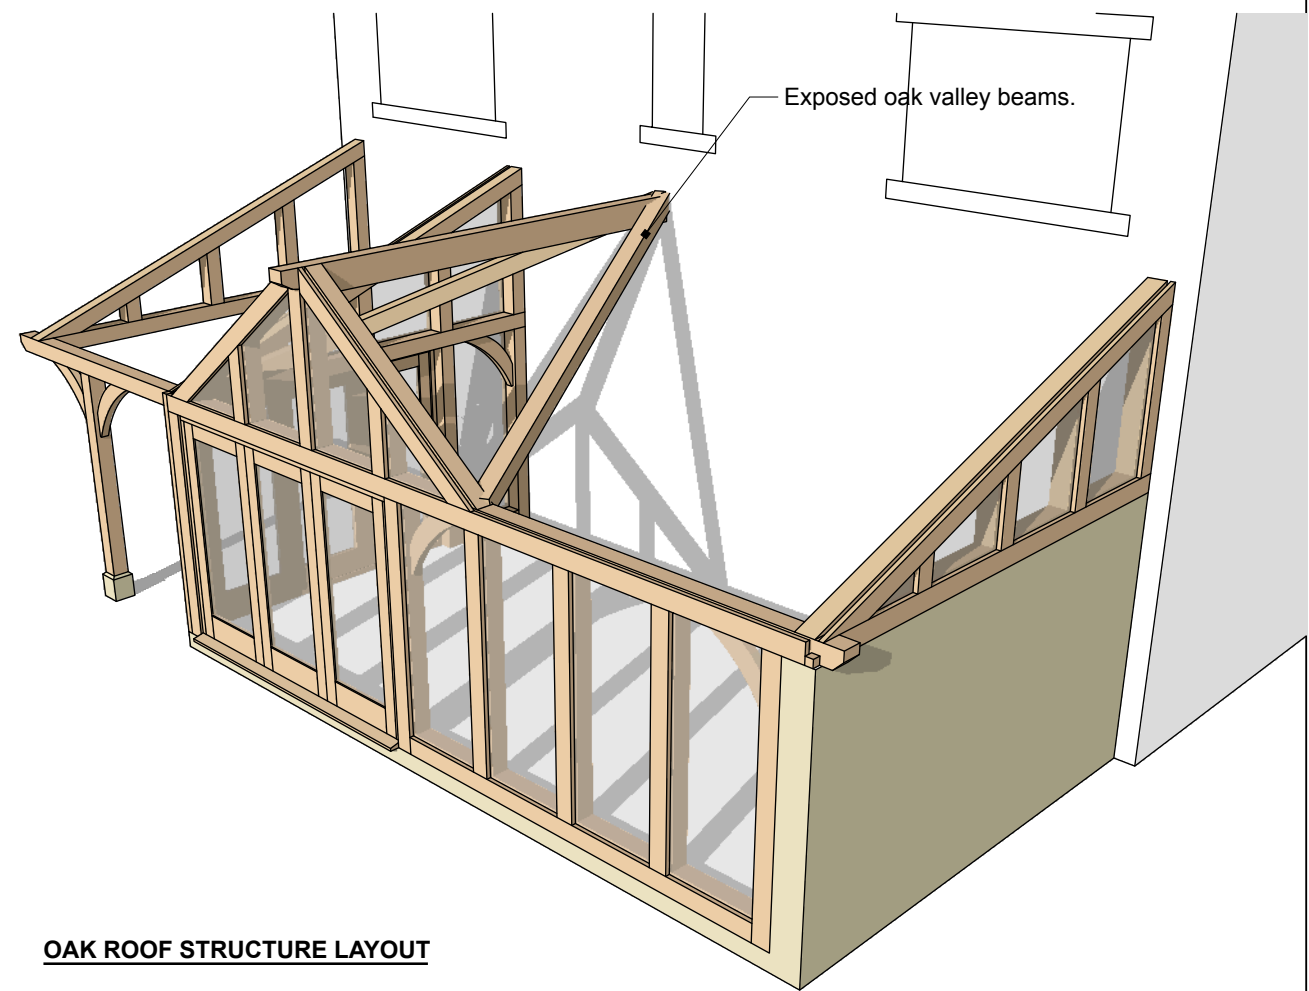

OAK ROOF STRUCTURE LAYOUT


MM/DD/YY	REVISIONS	REMARKS
1 31/07/2020	4 panel bi folds changed to 3 panel	
2 10/08/2020	Update for planning purposes.	
3 / / /		
4 / / /		
5 / / /		

PARAGON OAK


Lean-to extension design visuals

Scale @ A3: n/a
 Drawing No: IA-02
 Date: 17/07/2020


Client: Ian Hanson
 Site: 7 Summerford,
 Ingbirchworth

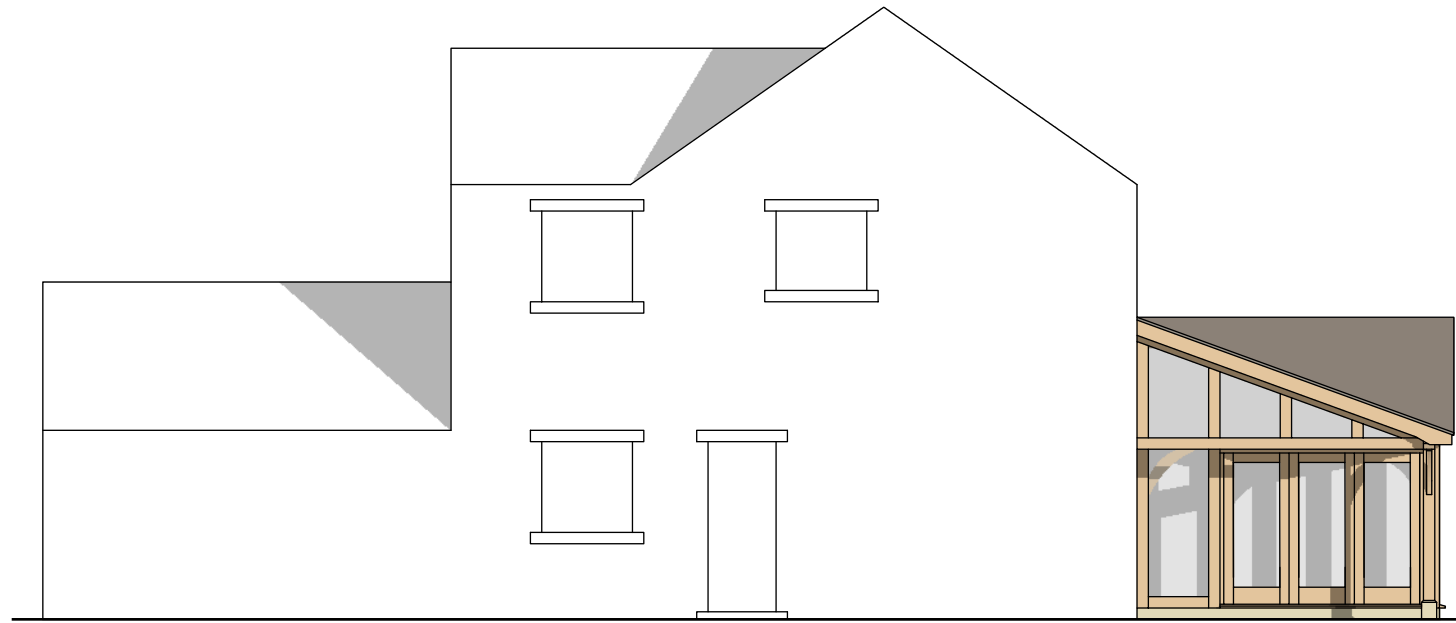

RIGHT HAND ELEVATION
SCALE 1:100

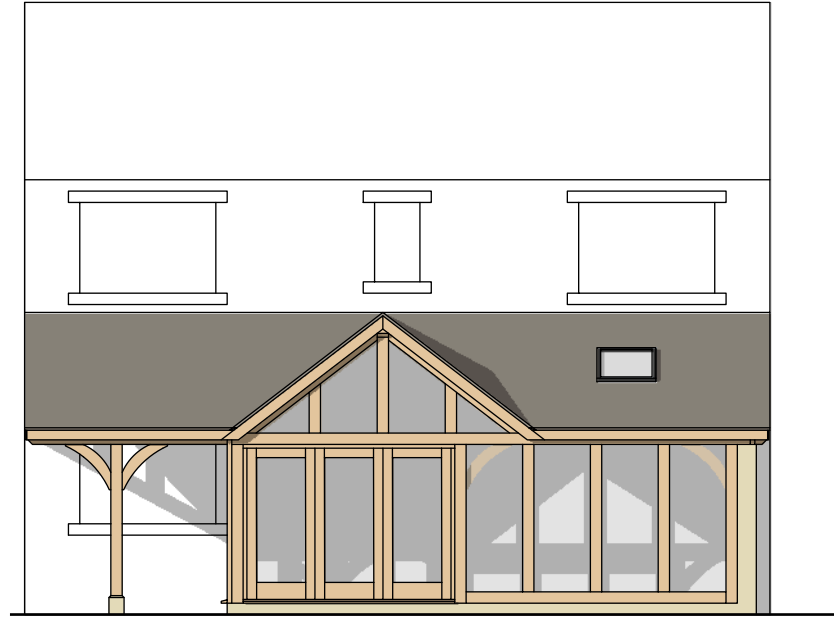

REAR ELEVATION
SCALE 1:100

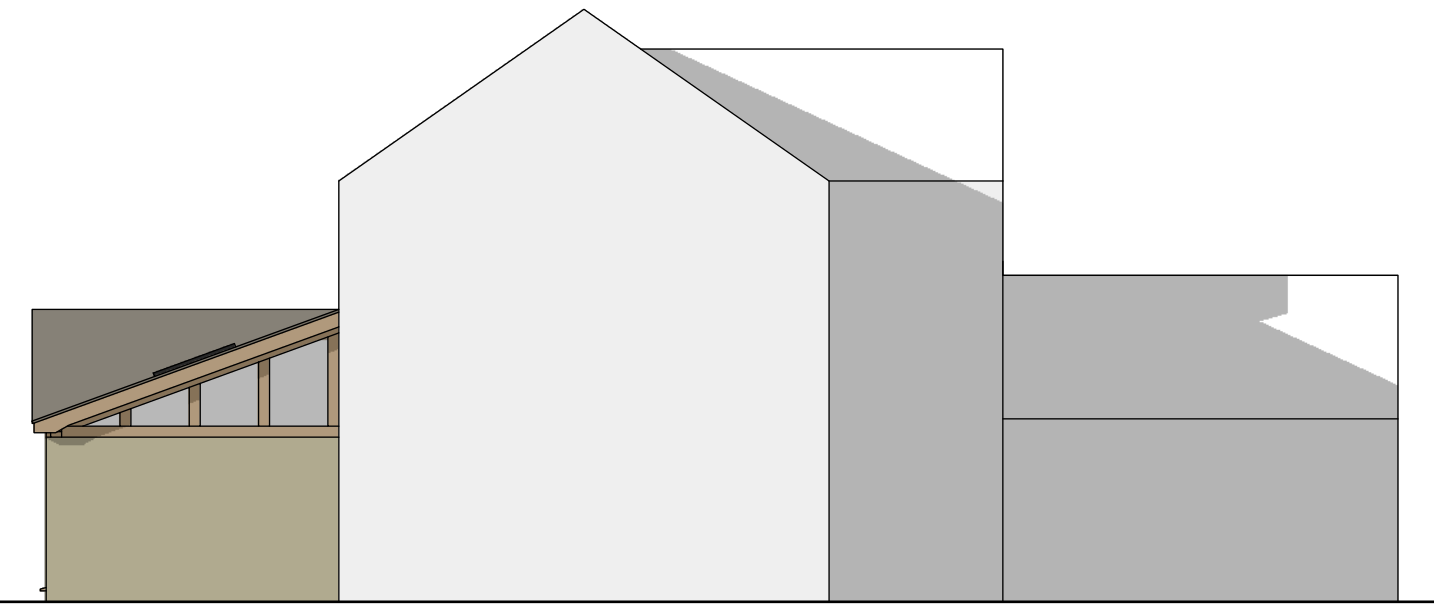

LEFT HAND ELEVATION
SCALE 1:100

REVISIONS

MM/DD/YY	REMARKS
1 31/07/2020	4 panel bi folds changed to 3 panel
2 10/08/2020	Update for planning purposes.
3 / / /	...
4 / / /	...
5 / / /	...

PARAGON OAK

Lean-to extension design visuals

Scale @ A3: n/a
Drawing No: IA-03
Date: 17/07/2020

Client: Ian Hanson
Site: 7 Summerford,
Ingbirchworth