




front elevation

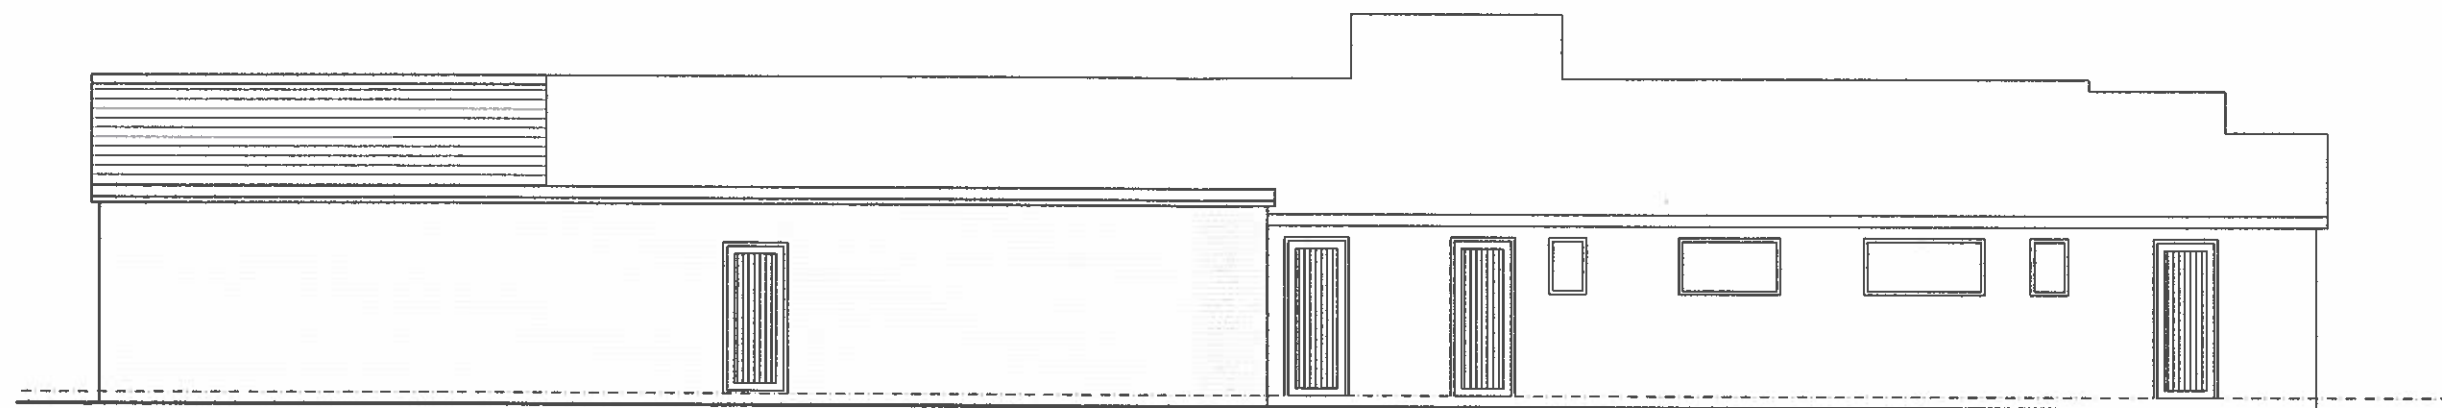

rear elevation

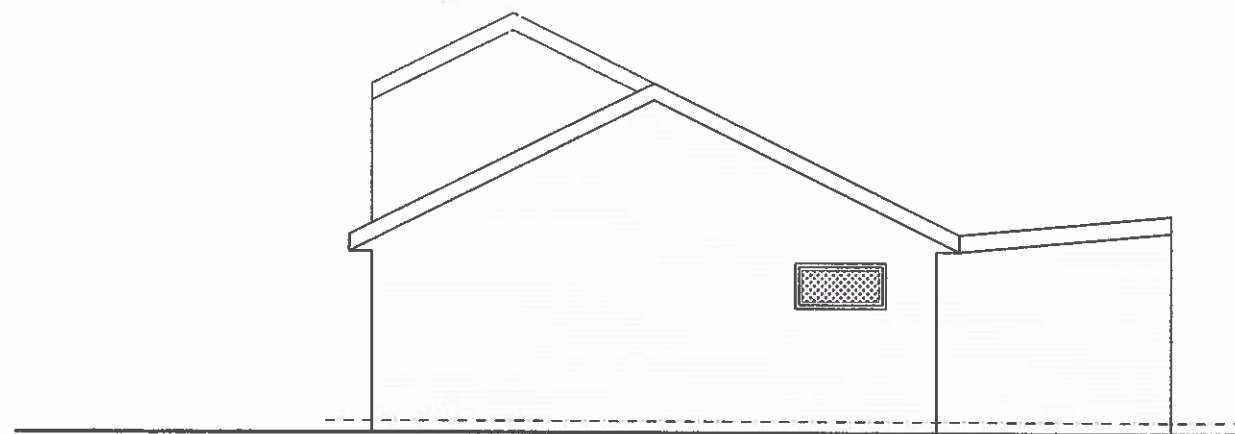

side elevation 1

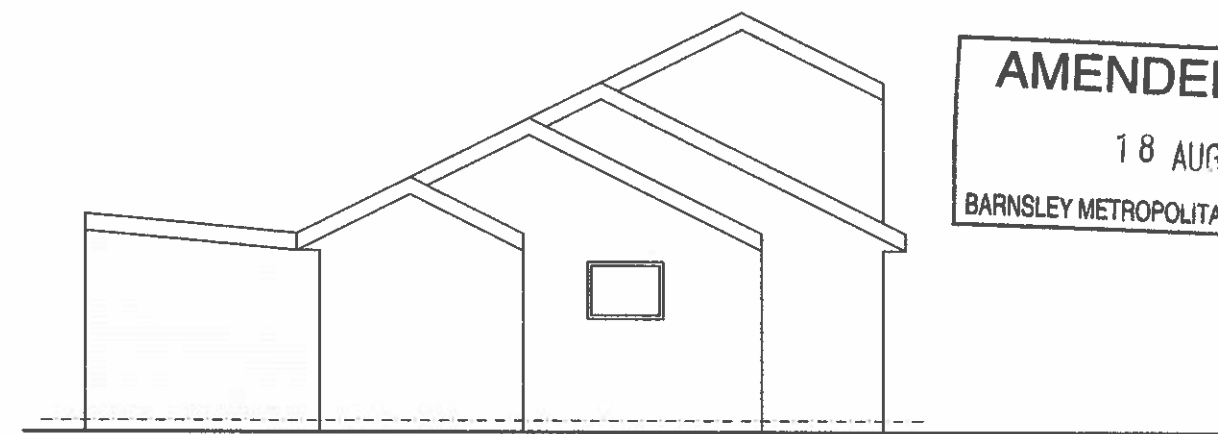

side elevation 2

**AMENDED PLANS**  
18 AUG 2011  
BARNSELY METROPOLITAN BOROUGH COUNCIL

CLIENT  
MR BAXTER

PROJECT  
PROPOSED EXTENSION TO

DRAWING OF  
PROPOSED ELEVATIONS

MARKETING NAME

drawing no <b>C11:302:02</b>	rev <b>A</b>	date <b>APR 11</b>
scale 1:100	drawn msh	checked by checked date

**BPAS**  
architectural technologists  
chartered environmentalists  
code for sustainable homes assessors  
domestic energy assessors  
non domestic energy assessors  
can assessors

14 nether avenue  
grenoside, sheffield  
Tel: 0114 2570044

