




SIDE VIEWS OF PROPOSED CATTERY UNIT

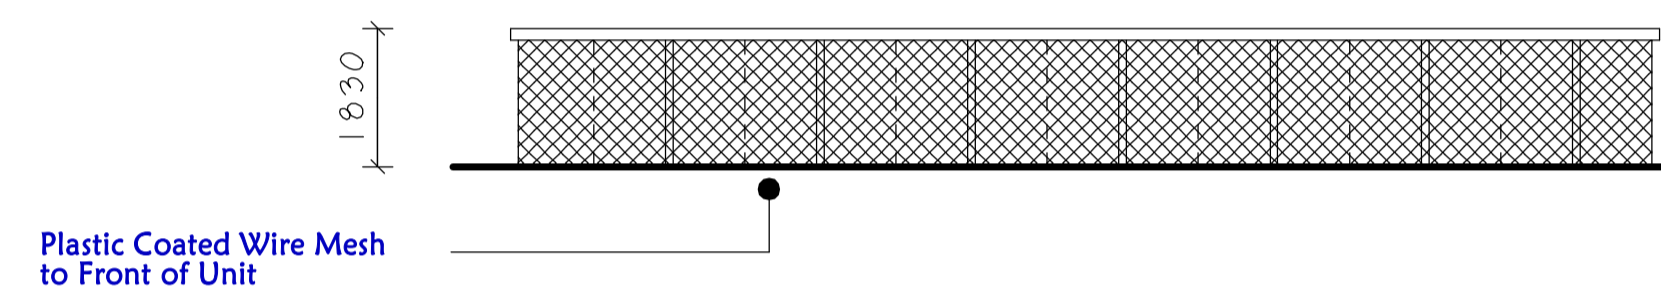

FRONT VIEW OF PROPOSED CATTERY UNIT

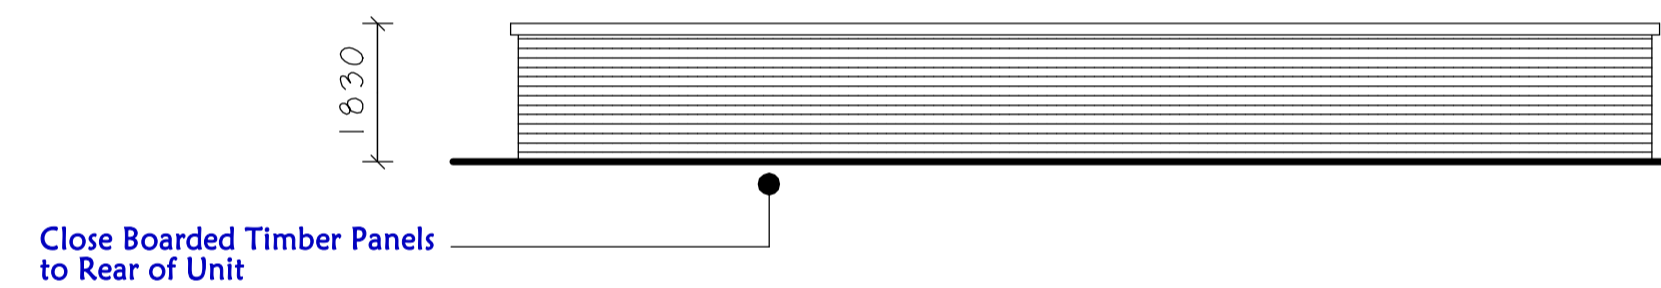

REAR VIEW OF PROPOSED CATTERY UNIT

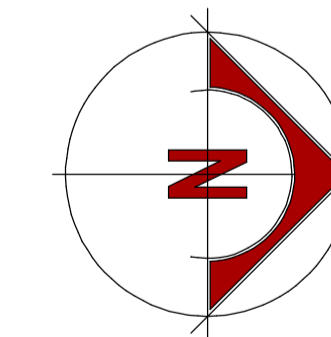

General notes

- This drawing is copyright and is not to be copied or reproduced in any way without obtaining prior consent.
- All dimensions and levels to be checked and verified on site. Any discrepancies to be reported to this office before work commences.
- Details of ground floor construction and foundations are indicative only and are subject to ground conditions and levels.
- The project to which this drawing applies should, if applicable, be undertaken in full compliance with the C.D.M. Regulations (2015), and under the control of a client appointed Principal Contractor and the Client must ensure that they are fully aware of their responsibilities within the C.D.M. Regulations (2015)
- Any work that is carried out adjacent to any existing 'Party Walls and Boundary Party Walls' the client is to ensure that the requirements of the Party Wall Act 1996 are strictly adhered to and all the legal requirements of that act are to be discharged prior to commencement of any work.
- NOTE:**
 Any works that are subject to Building Regulation Approval must not be commenced prior to approval being granted.
 Any works that are commenced prior to approval will be the sole responsibility of the applicant/contractor.

REVISION	DATE	DESCRIPTION
A	10-09-2016	Rear Elevation added & Doors shown to sides


PROJECT : PROPOSED ADDITIONAL CATTERY UNIT

ADDRESS : TOP CATS CATTERY 12, TINGLE BRIDGE LANE, HEMMINGFIELD, BARNESLEY, S73 0NP.


CLIENT : MR. C. KASZA

DRAWING No : 2016-57-1A
DATE APRIL 2016

SCALE : 1:100 @A1

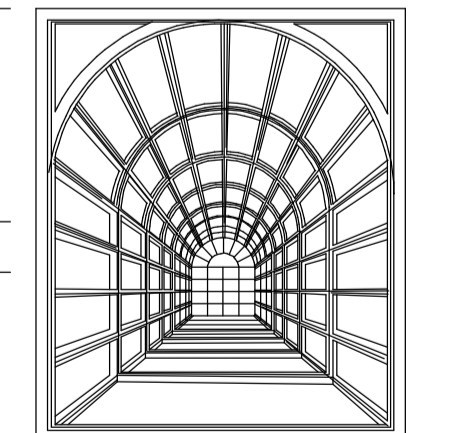

JOHN KNOWLES
ARCHITECTURAL DESIGN
 Deancroft, Chestnut Court,
 Thrybergh,
 Rotherham, S65 4RA.
 Telephone : 07966 394425
 e-mail johnknowles1@btconnect.com

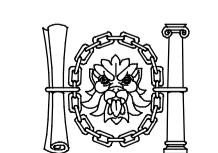

Chartered Institute of Architectural Technologists

This document was created with Win2PDF available at <http://www.win2pdf.com>.
The unregistered version of Win2PDF is for evaluation or non-commercial use only.
This page will not be added after purchasing Win2PDF.