



SIDE ELEVATION

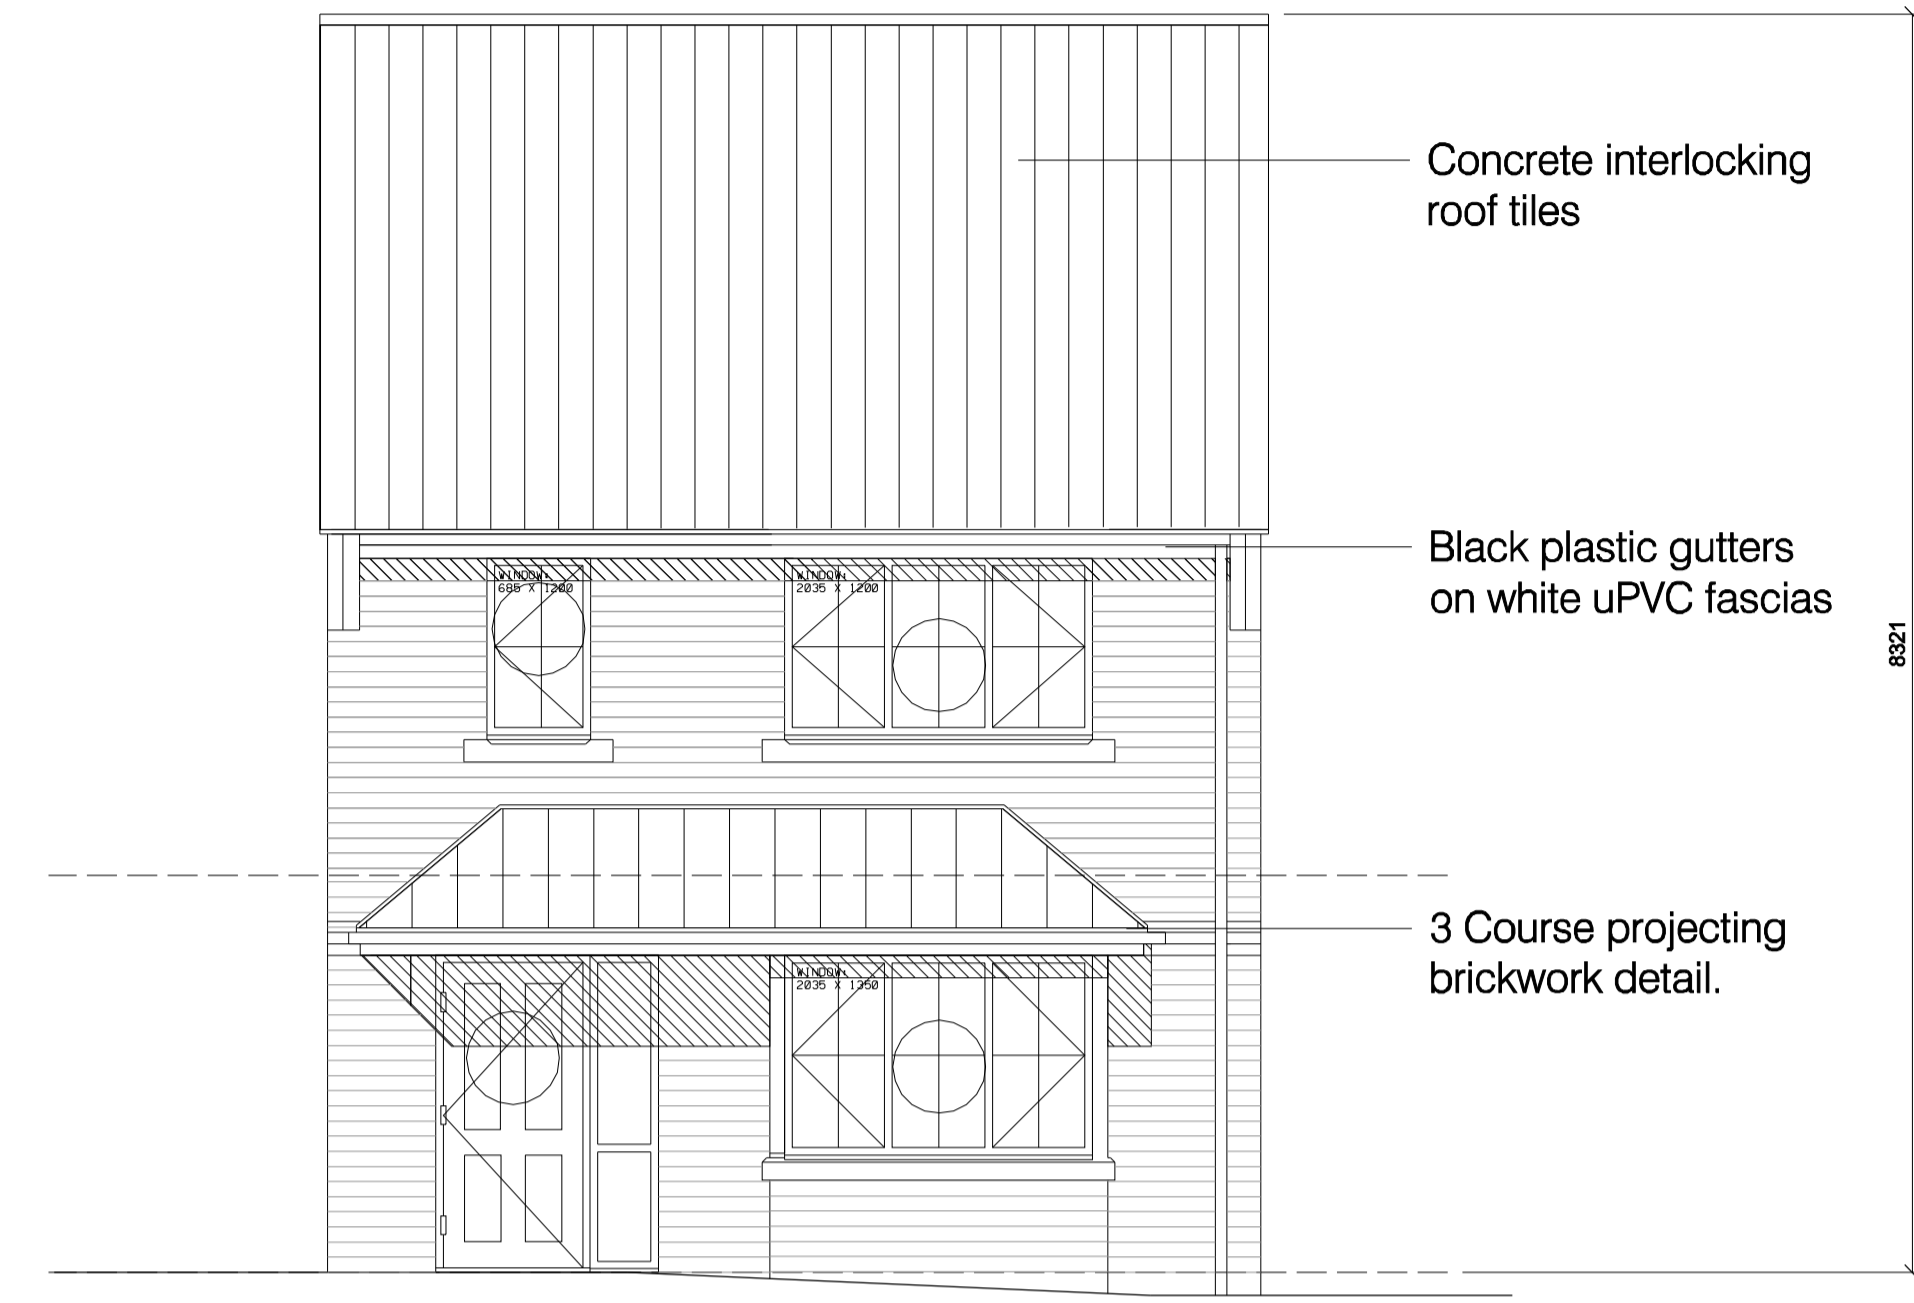

FRONT ELEVATION

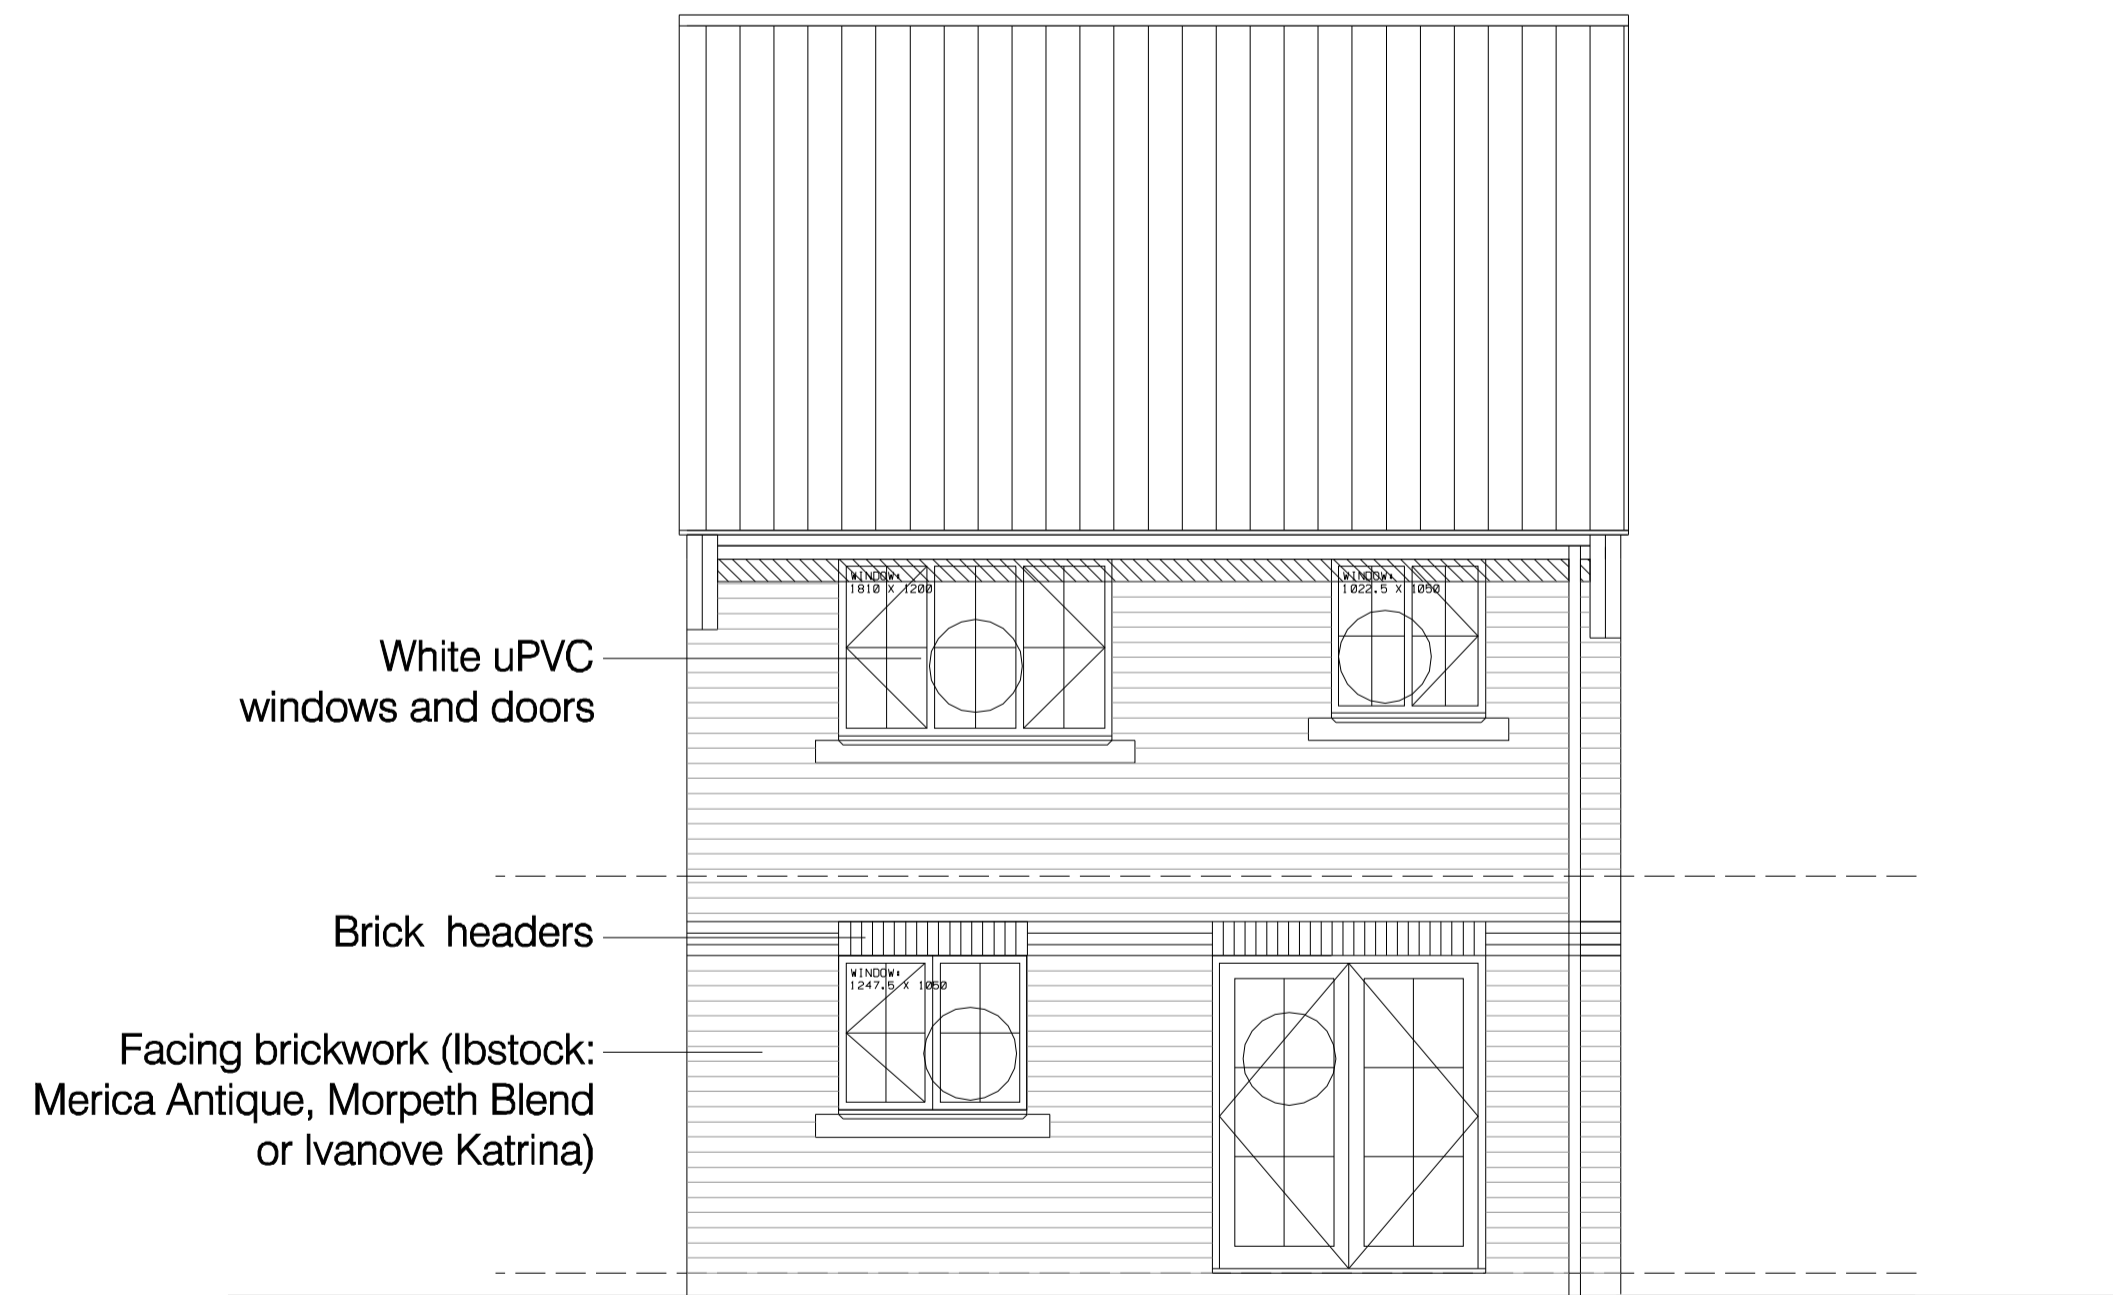

REAR ELEVATION



SIDE ELEVATION

DO NOT SCALE FROM DRAWING

**MICHAEL HYDE AND ASSOCIATES LIMITED**  
*chartered architects*

MANCHESTER    SHEFFIELD

51 BARTON ARCADE    ALLIANCE HOUSE  
 DEANSGATE    LEOPOLD STREET  
 MANCHESTER M3 2BJ    SHEFFIELD S1 2GY  
 TEL 0161 834 1018    TEL 0114 275 9888  
 FAX 0161 834 4798    FAX 0114 275 7751  
 Manchester@MHA    Sheffield@MHA  
 architects.com    architects.com

REV	DATE	DESCRIPTION	DRW	CHKD
PROJECT TITLE				
WILLOWGARTH FORMER SCHOOL SITE BRIERLEY ROAD, GRIMETHORPE				
DRAWING TITLE				
ELEVATION TYPE H 'WILLOWS' 2 STOREY HOUSE 385P (98m <sup>2</sup> )				
DRAWN / CHECKED		DATE	SCALE	
AD / AD		SEPT 2015	1:50 @ A1	
JOB NO	DRAWING	REVISIONS		
33C8	P308	-		