

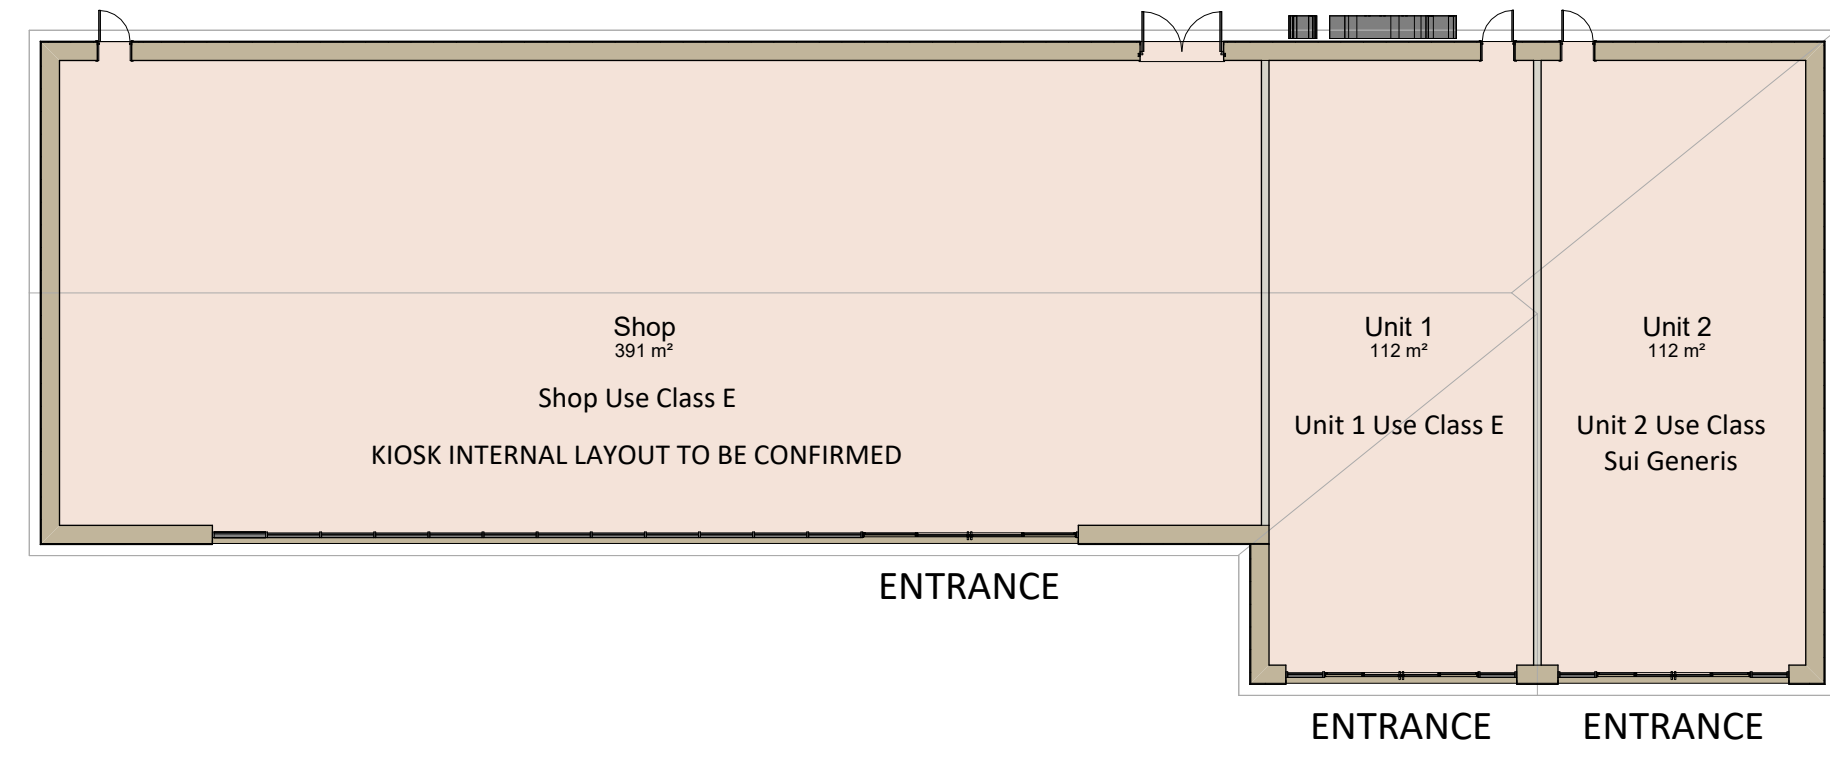



- Key**
- RENDER COLOUR TO BE CONFIRMED
 - STONE TO HARMONISE WITH SURROUNDING BUILDINGS
 - FASCIA, CAPPING AND GLAZING - UMBRA GREY RAL 7022
 - GLAZING (BY OTHERS) FRAMES IN UMBRA GREY RAL 7022

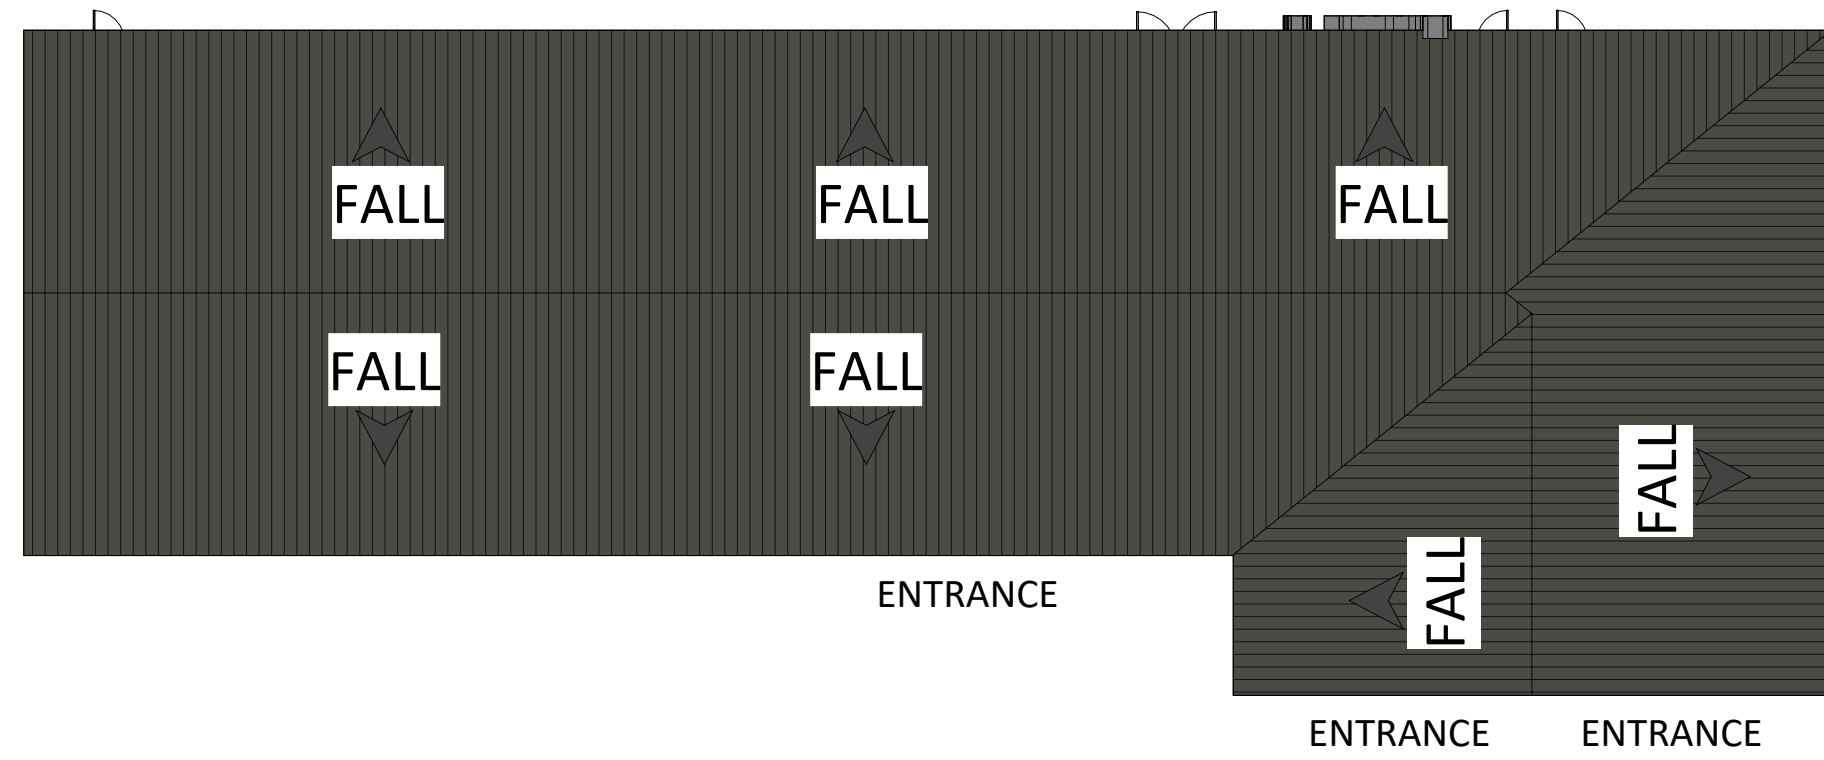


Kiosk Floor Plan
1 : 200

 


Kiosk Roof Plan
1 : 200

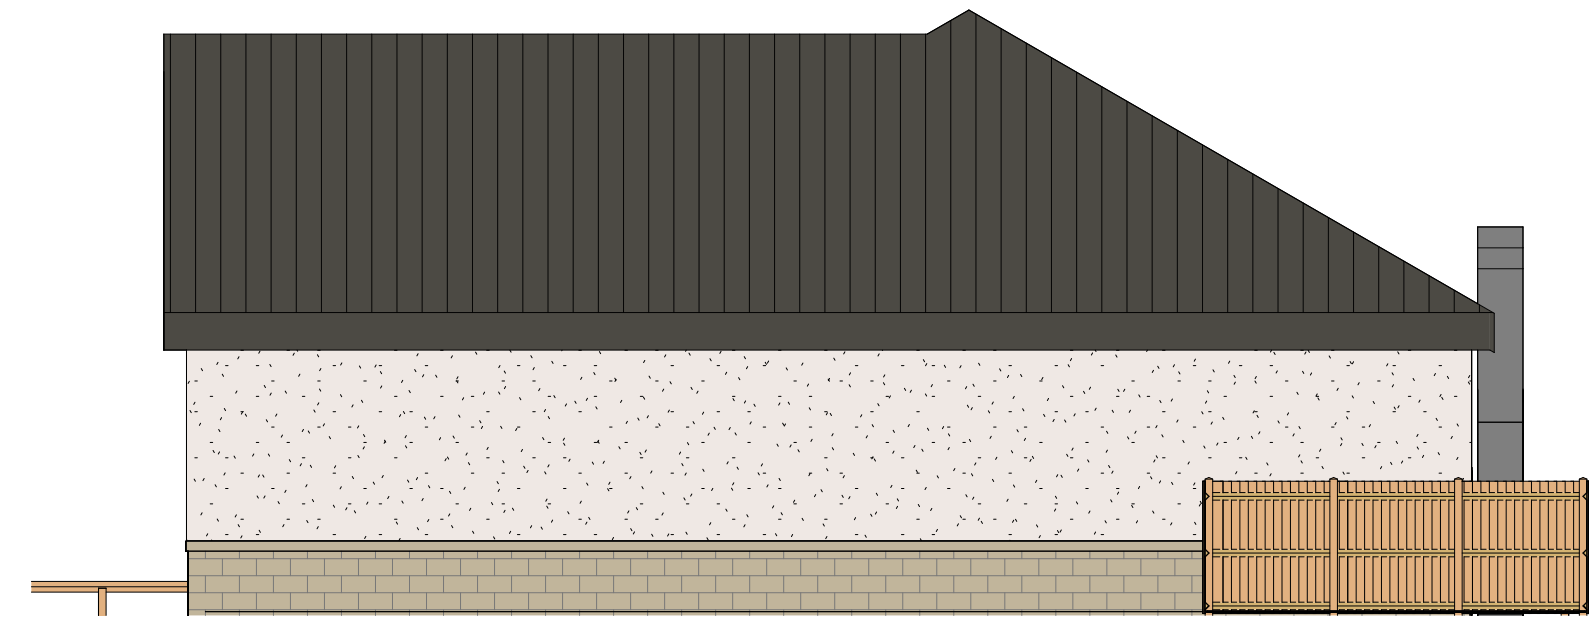


Side Elevations
1 : 100

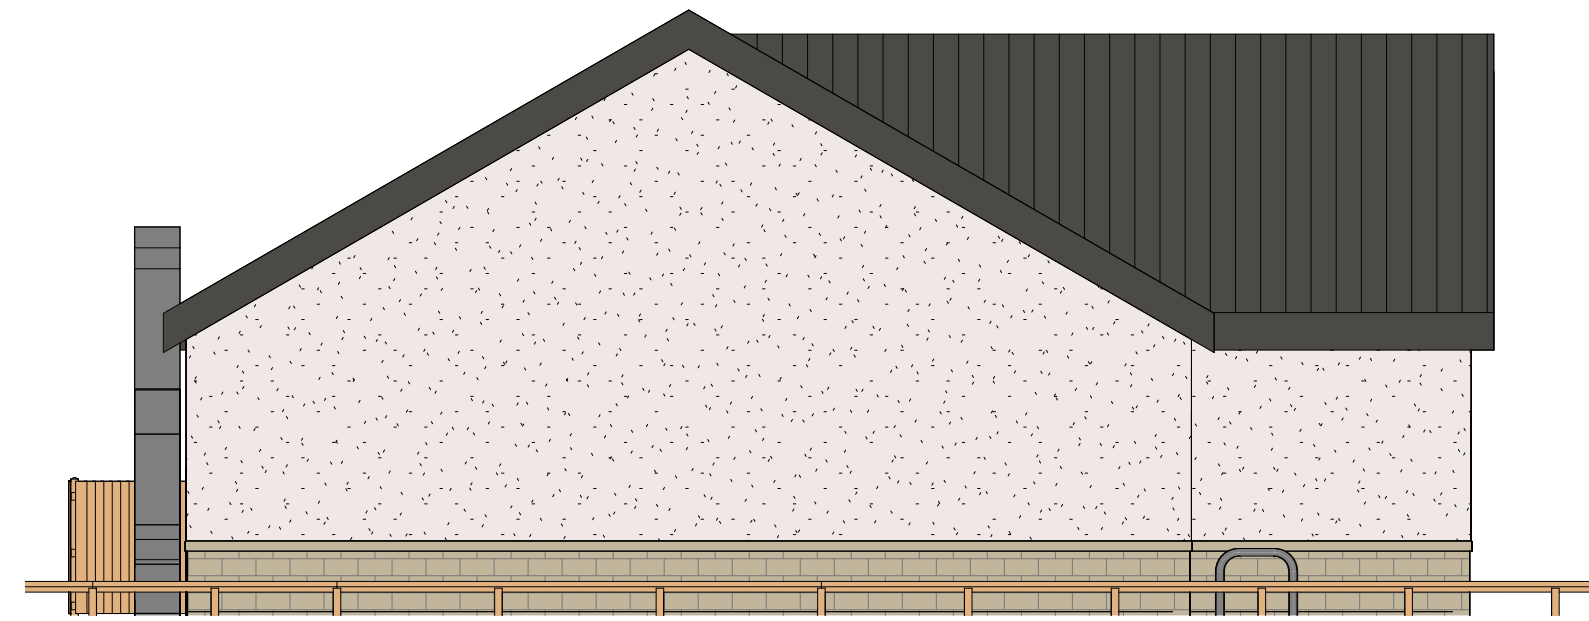


Side Elevation
1 : 100

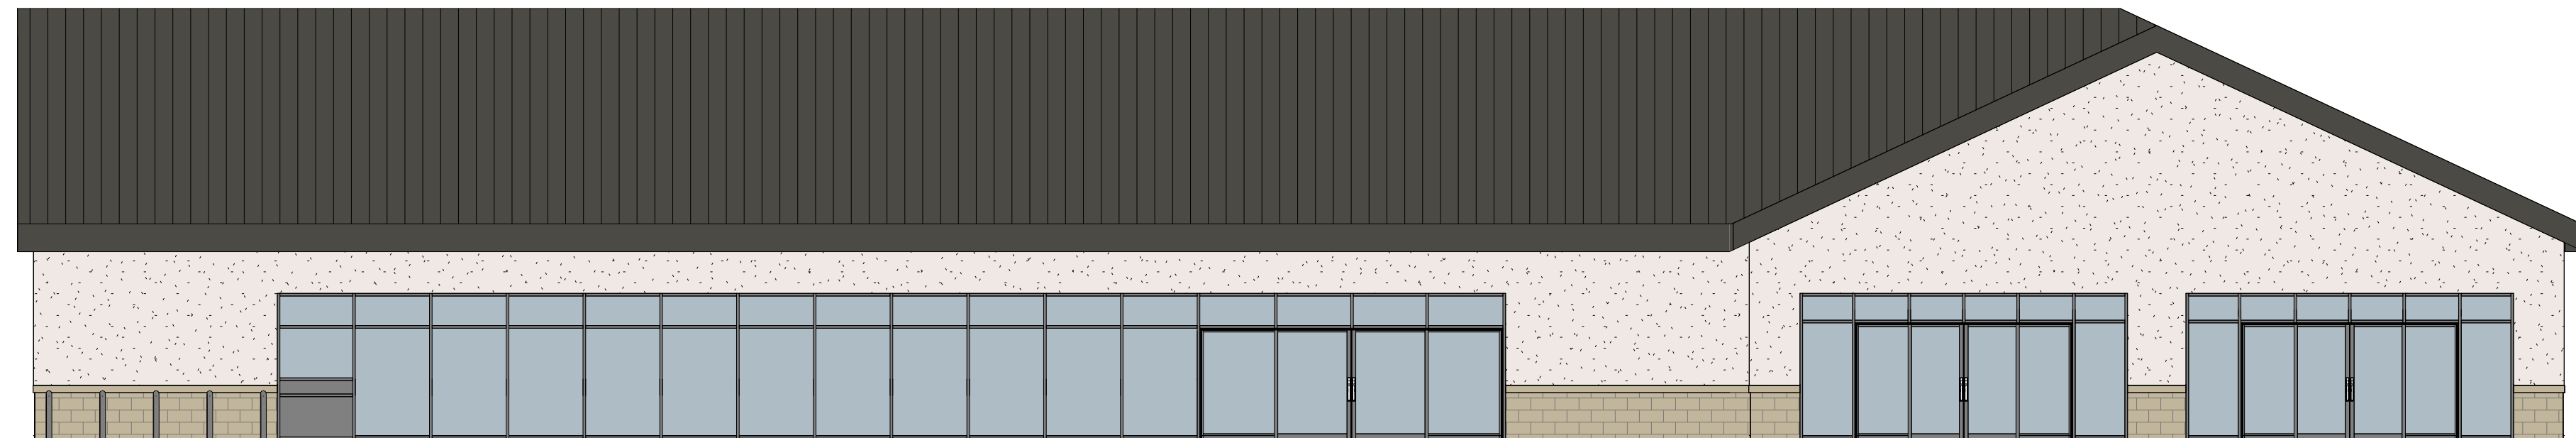

Front Elevation
1 : 100

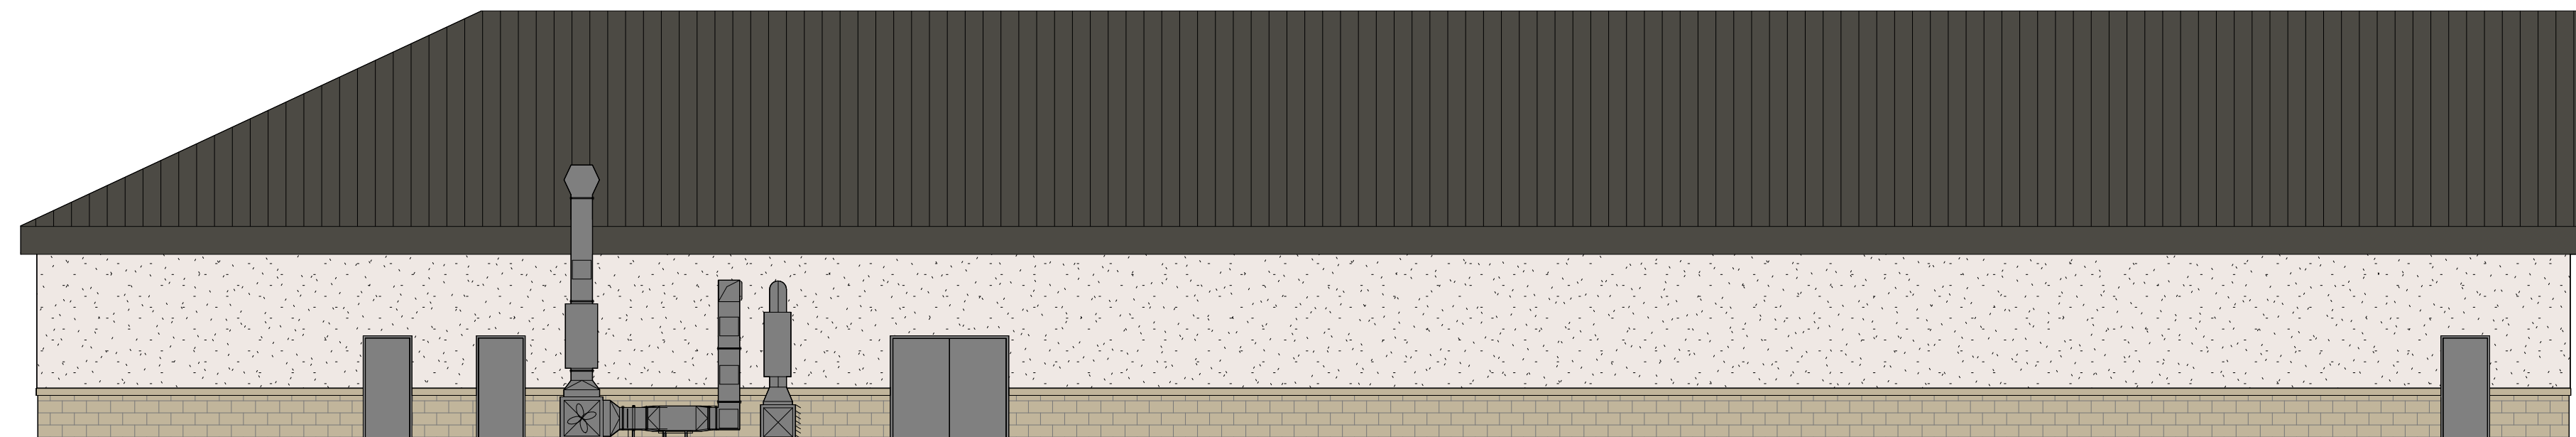

Rear Elevation
1 : 100

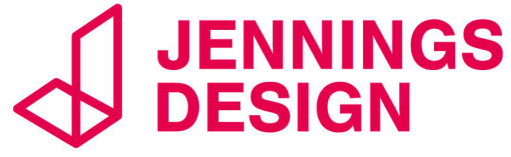B	16.03.26	Use Classes Added		
A	16.02.26	Plant added to elevations	CS	
PLANNING				
PROJECT BRAMPTON Dove Road, Wombwell, Barnsley, S73 0NZ				
TITLE PROPOSED KIOSK DETAILS				
CLIENT DARWEN DEVELOPMENTS				
				
<small>8 Feast Field, Horsforth, Leeds, West Yorkshire, LS18 4TJ www.jennings-design.com 01274 395422 office@jennings-design.com</small>				
Drawn:	CS	Check:	JHJ	
Scale:	As indicated @ A1		Date:	Jan 2026
Plan Number:	251075-05 (B)			
