


SITE PLAN

1:200

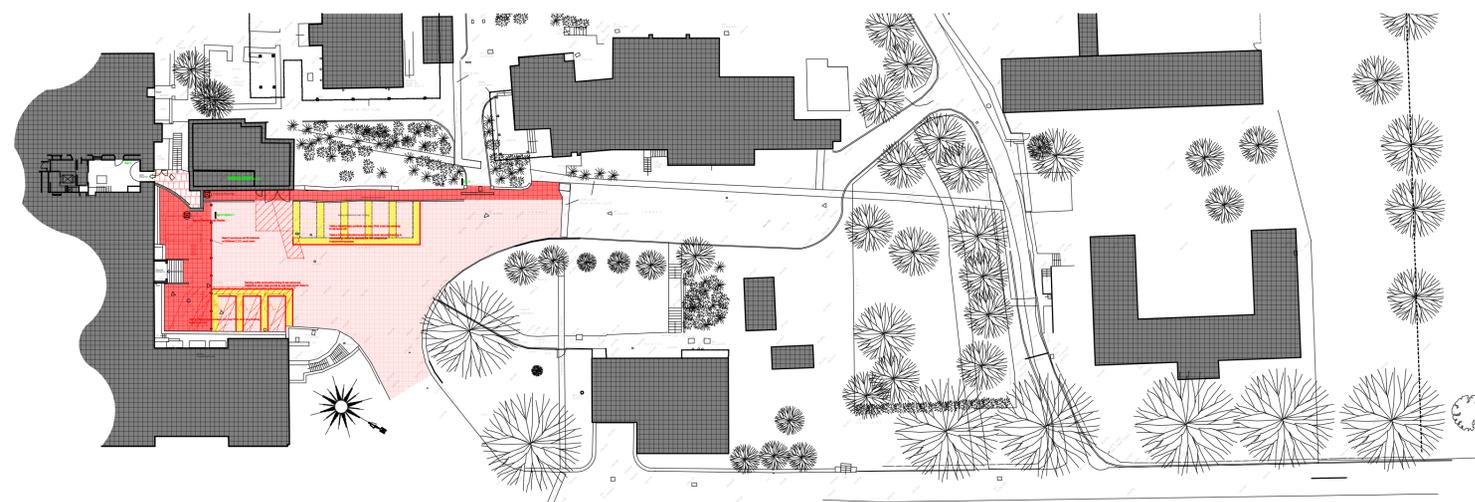

SITE PLAN TO SHOW LOCATION OF SIGN 2

REVISION	
C	Annotation of Signage Revised NL 02 02 09
B	Extent of Resin bound Gravel Revised NL 12 12 08
A	Detail Added 10 11 08 NL

Birkett Cole Lowe
ARCHITECTS
BEEHIVE WORKS, MILTON STREET, SHEFFIELD, S3 7NL
TEL: 0114 272 8741 FAX: 0114 276 2819
email: bcpartners@birkettcolelowe.com

Client
NORTHERN COLLEGE

Project
SIGNAGE AND EXTERNAL WORKS

Site
**WENTWORTH CASTLE
STAINBOROUGH
S75 3ET**

Drawing
PLANS

Scale: 1:200, 1:500 By: NL Date: OCT 08

L.B.C. / TENDER
Drawing Number **3337 (9-01C)**

1:500