



PROPOSED GROUND FLOOR PLAN

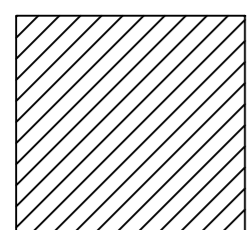

SUSPENDED TIMBER JOIST AND BOARDED FLOOR TO BE LAID OVER THE EXISTING FLOOR (OF THE FORMER SHOP) TO PROVIDE STEP FREE ACCESS THROUGHOUT THE GROUND FLOOR

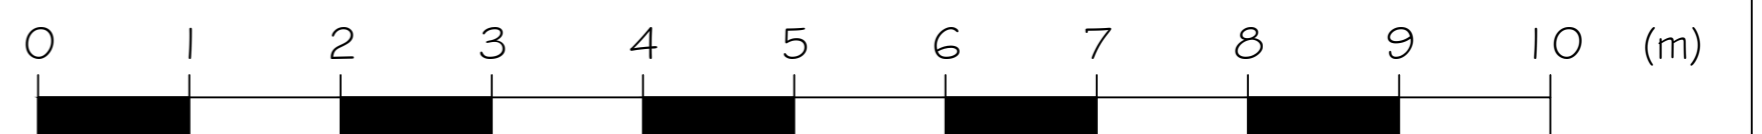

* inc. architecture ltd		the barn, mock hall farm, 63 leads road, mirfield, w14 0da, west yorkshire tel: 07831 275394, e-mail: mail@inc-architecture.co.uk, www.inc-architecture.com		© 2024	
project	23 CHURCH STREET, BARNSELY, SOUTH YORKSHIRE S70 2AH	status	LISTED BUILDING CONSENT	scale	1:50 @ A1
client	ACCESSIDEA	date	AUGUST 2024	dwg no.	132/LI/201
dwg title	PROPOSED GROUND FLOOR PLAN	rev.			
revision notes:					