


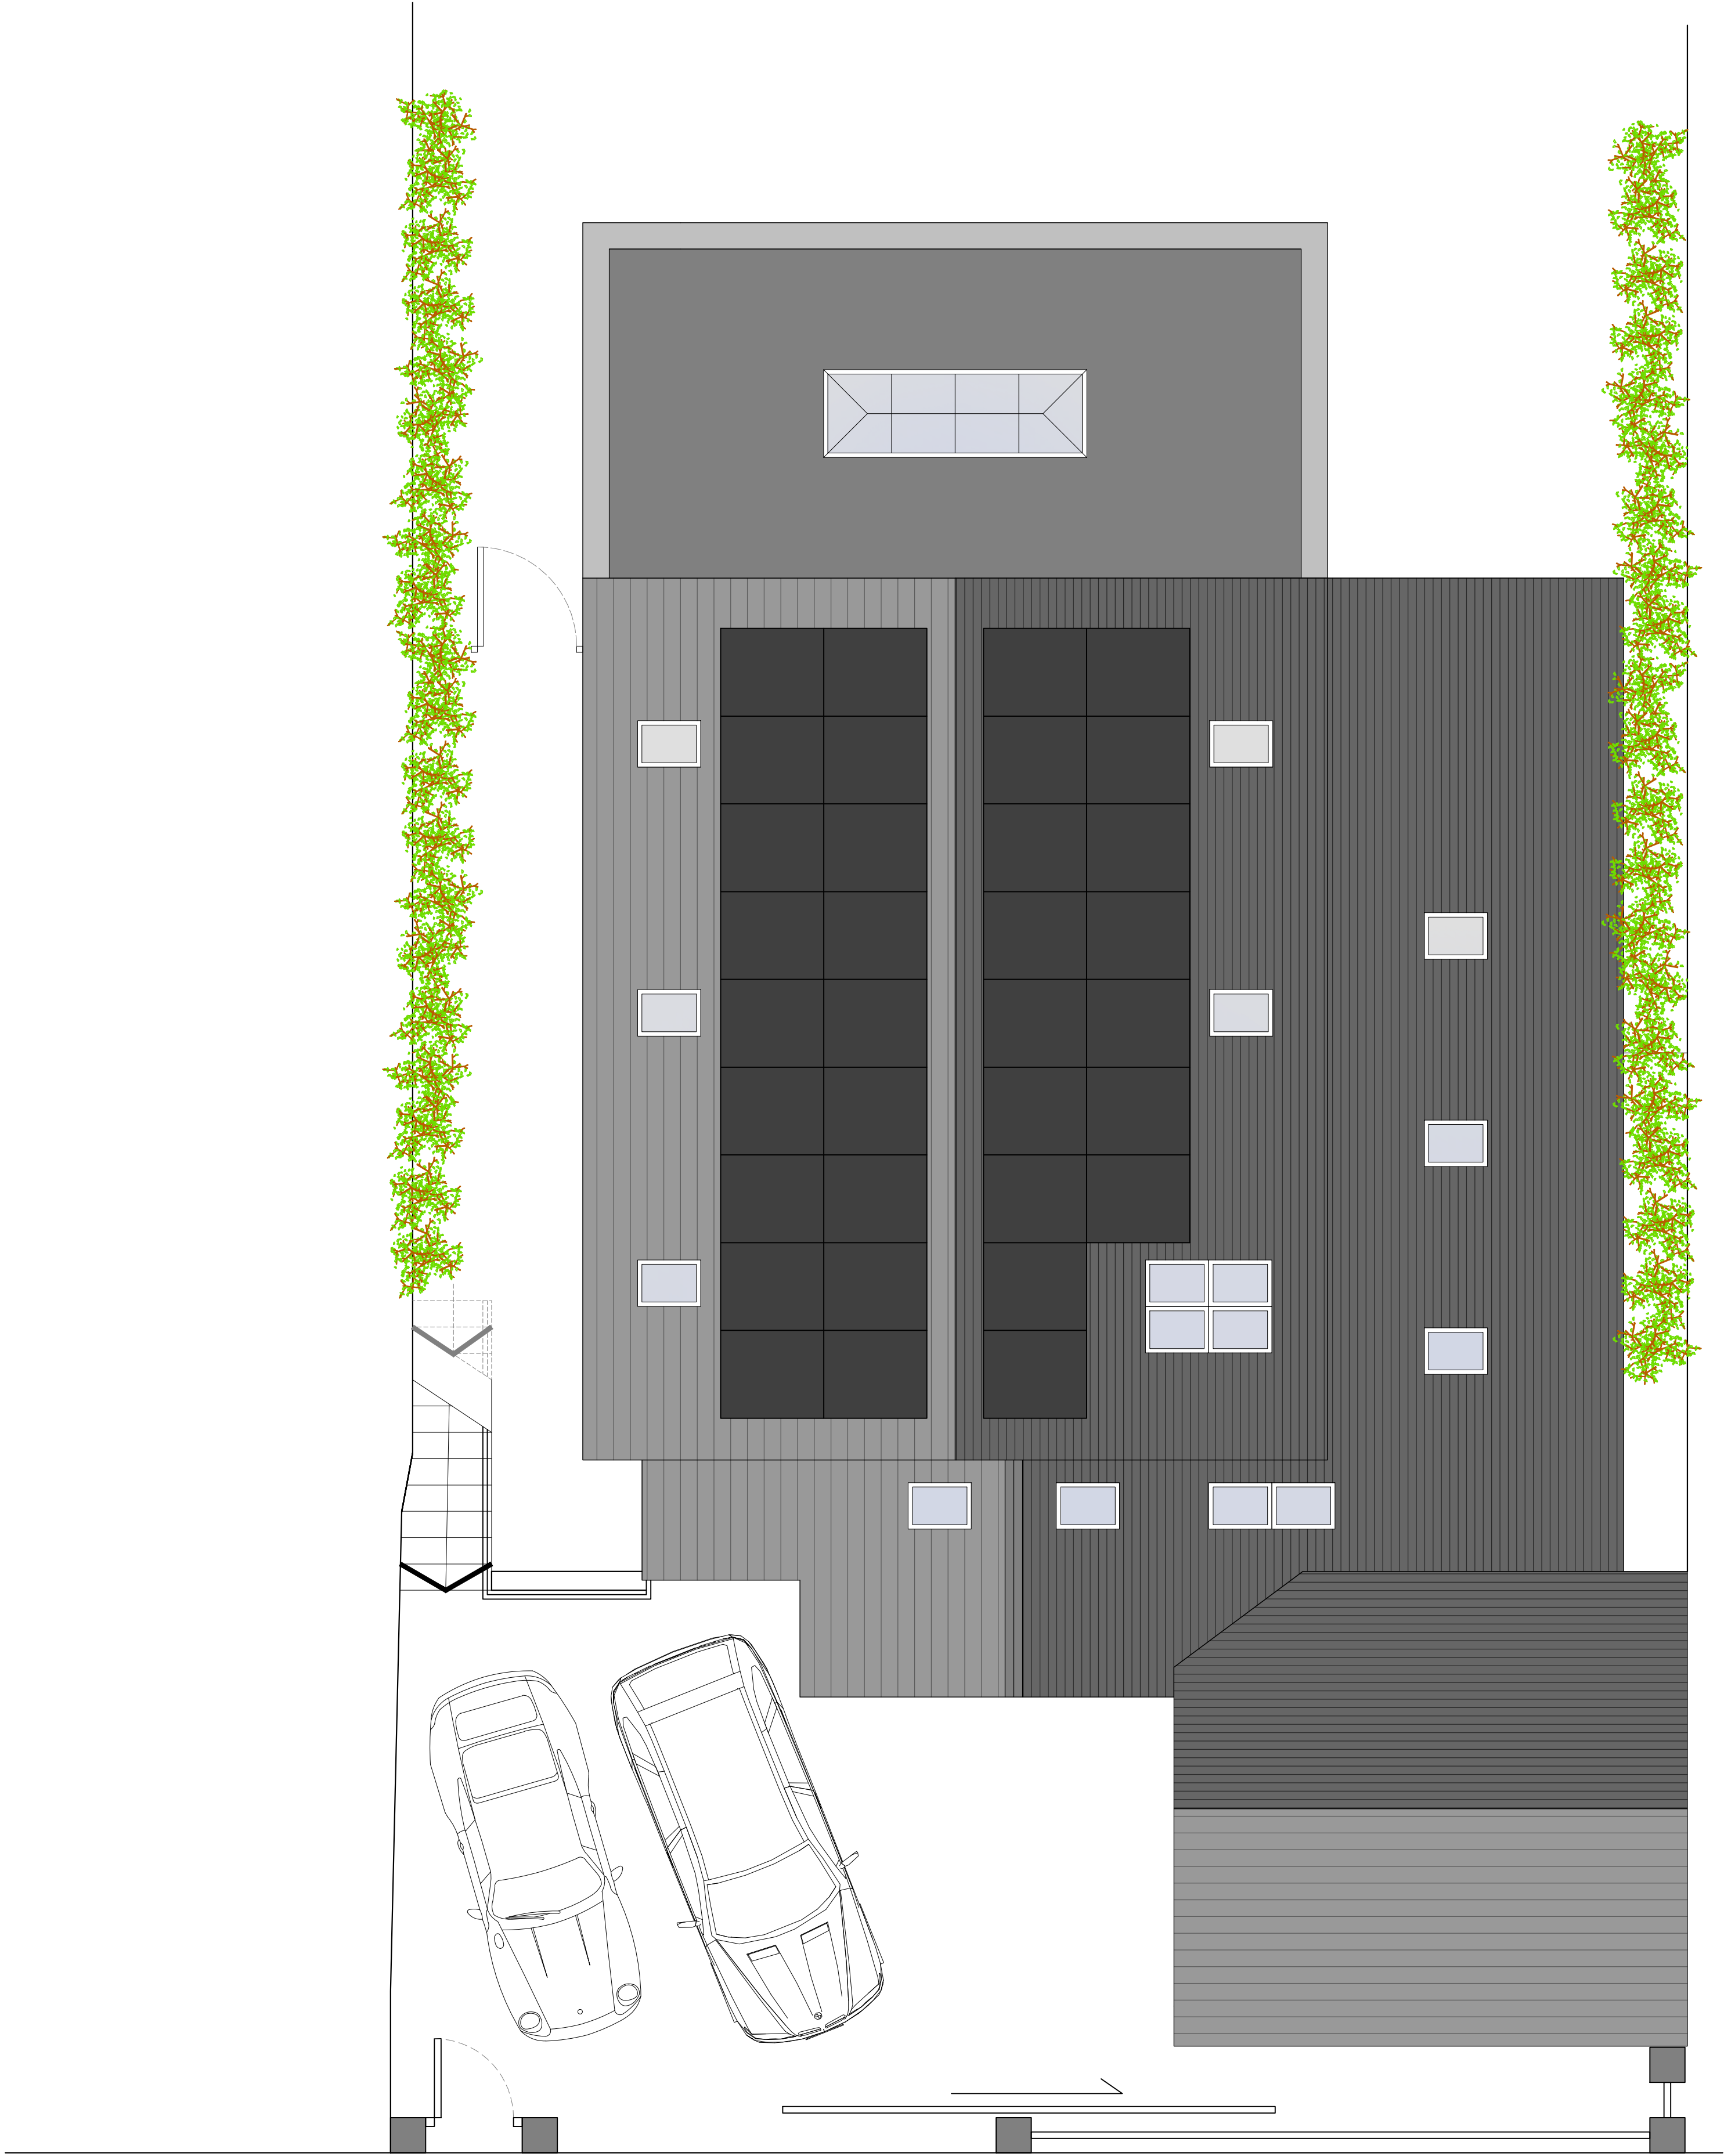

PROPOSED ROOF PLAN

SCALE 1:50

Rev. Amendment		Date
A	Plan generally amended to client comments	12.06.26
B	Solar panels added	01.07.26

JUST ARCHITECTURE Design & Development to the limits you set. Tel - 07879 288051	
PROJECT	53 Old Mill Lane Thurgoland, Sheffield S35 7EG
DRAWING TITLE	Proposed Roof Plan
DRAWING No.	681/02/11
SCALE A1 1:50	SCALE A3 1:100
DATE May 2026	REVISION B
PLANNING	