




EXISTING FRONT ELEVATION
SCALE 1:100 AT A3

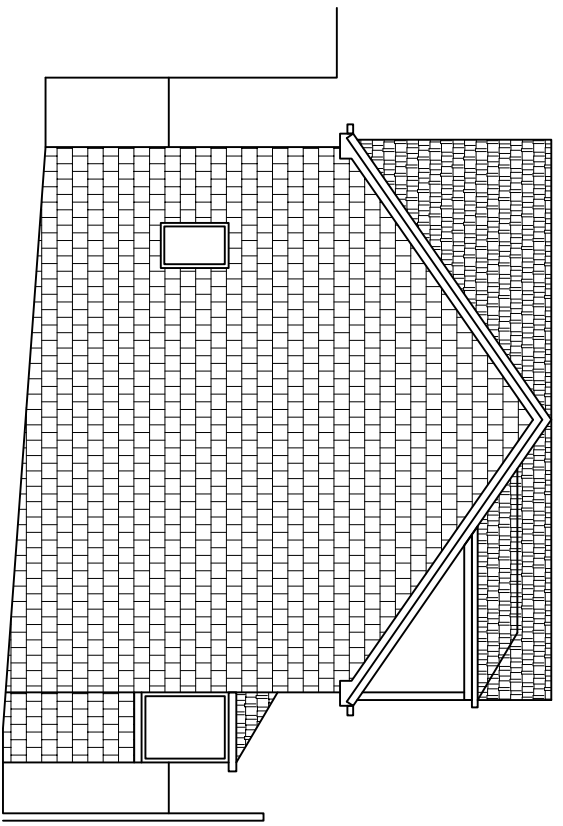

EXISTING END ELEVATION
SCALE 1:100 AT A3

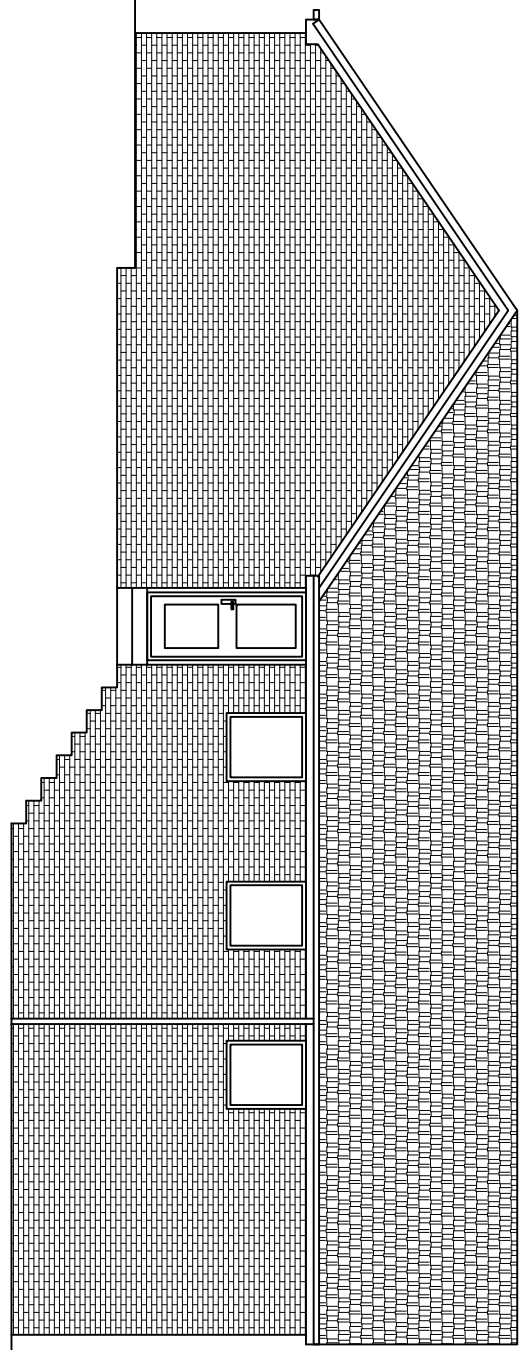

EXISTING REAR ELEVATION
SCALE 1:100 AT A3

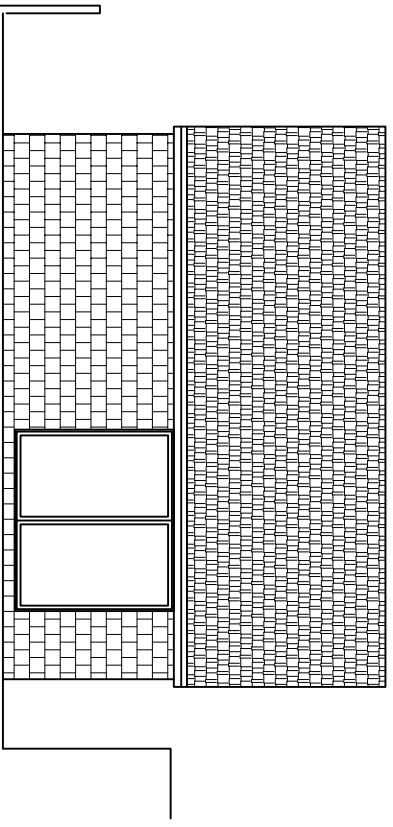

EXISTING END ELEVATION
SCALE 1:100 AT A3

DO NOT SCALE: Contractor to check all dimensions and report any omissions or errors

NOTES

Rev	Description	By	CHK	App	Date

JRB DESIGNS LTD
166 Churchfield Lane
Barton
Barnsley
S75 5FA
Tel: 01226 383542
Fax: 01226 380078
Mob: 07970 541192
Email: john@jrbdesigns.co.uk
This drawing is copyright. © Jrbdesigns Ltd.

Client
MR J GASKELL

Drawing Title
EXISTING ELEVATIONS

Address
**62 WHITE CROSS ROAD
CUDWORTH
BARNLSLEY
S72 8ED**

Project Title:
**PROPOSED TWO & SINGLE
STOREY SIDE EXTENSIONS**

Purpose of Issue:
PLANNING

Drawing Status
FIRST ISSUE

Scale at A3	AS SHOWN	Drawn By	JRB	Date	03/07/2008
Checked By	JG	Approved By	JG	Date	03/07/2008
Project No.	MJG001	Drawing No.	002	Revision	-

APPROVAL: INFORMATION TENDER CONTRACT CONSTRUCTION