




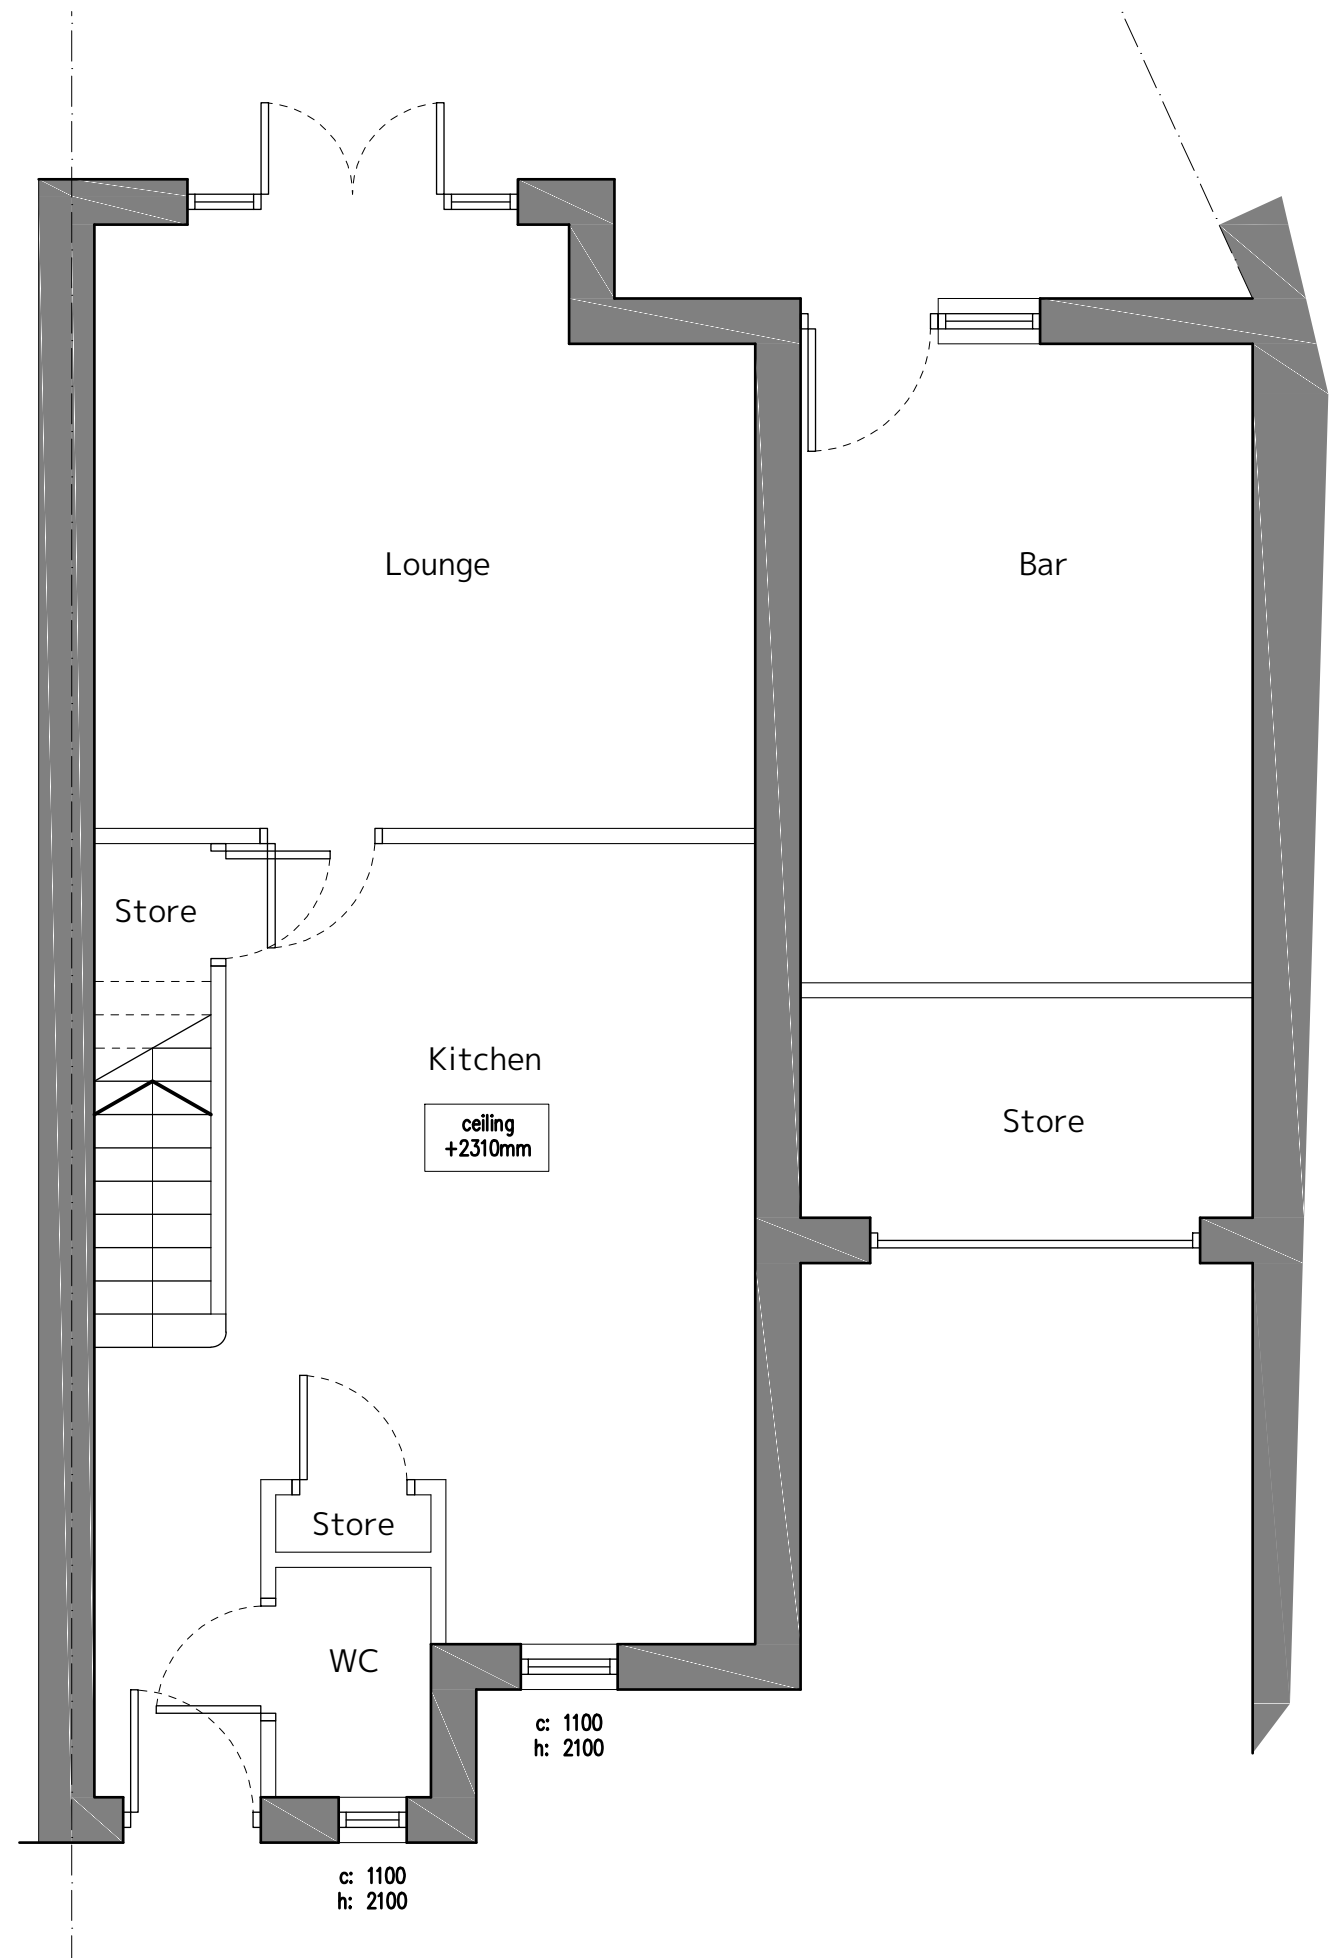


Existing Ground Floor Plan
scale: 1:50

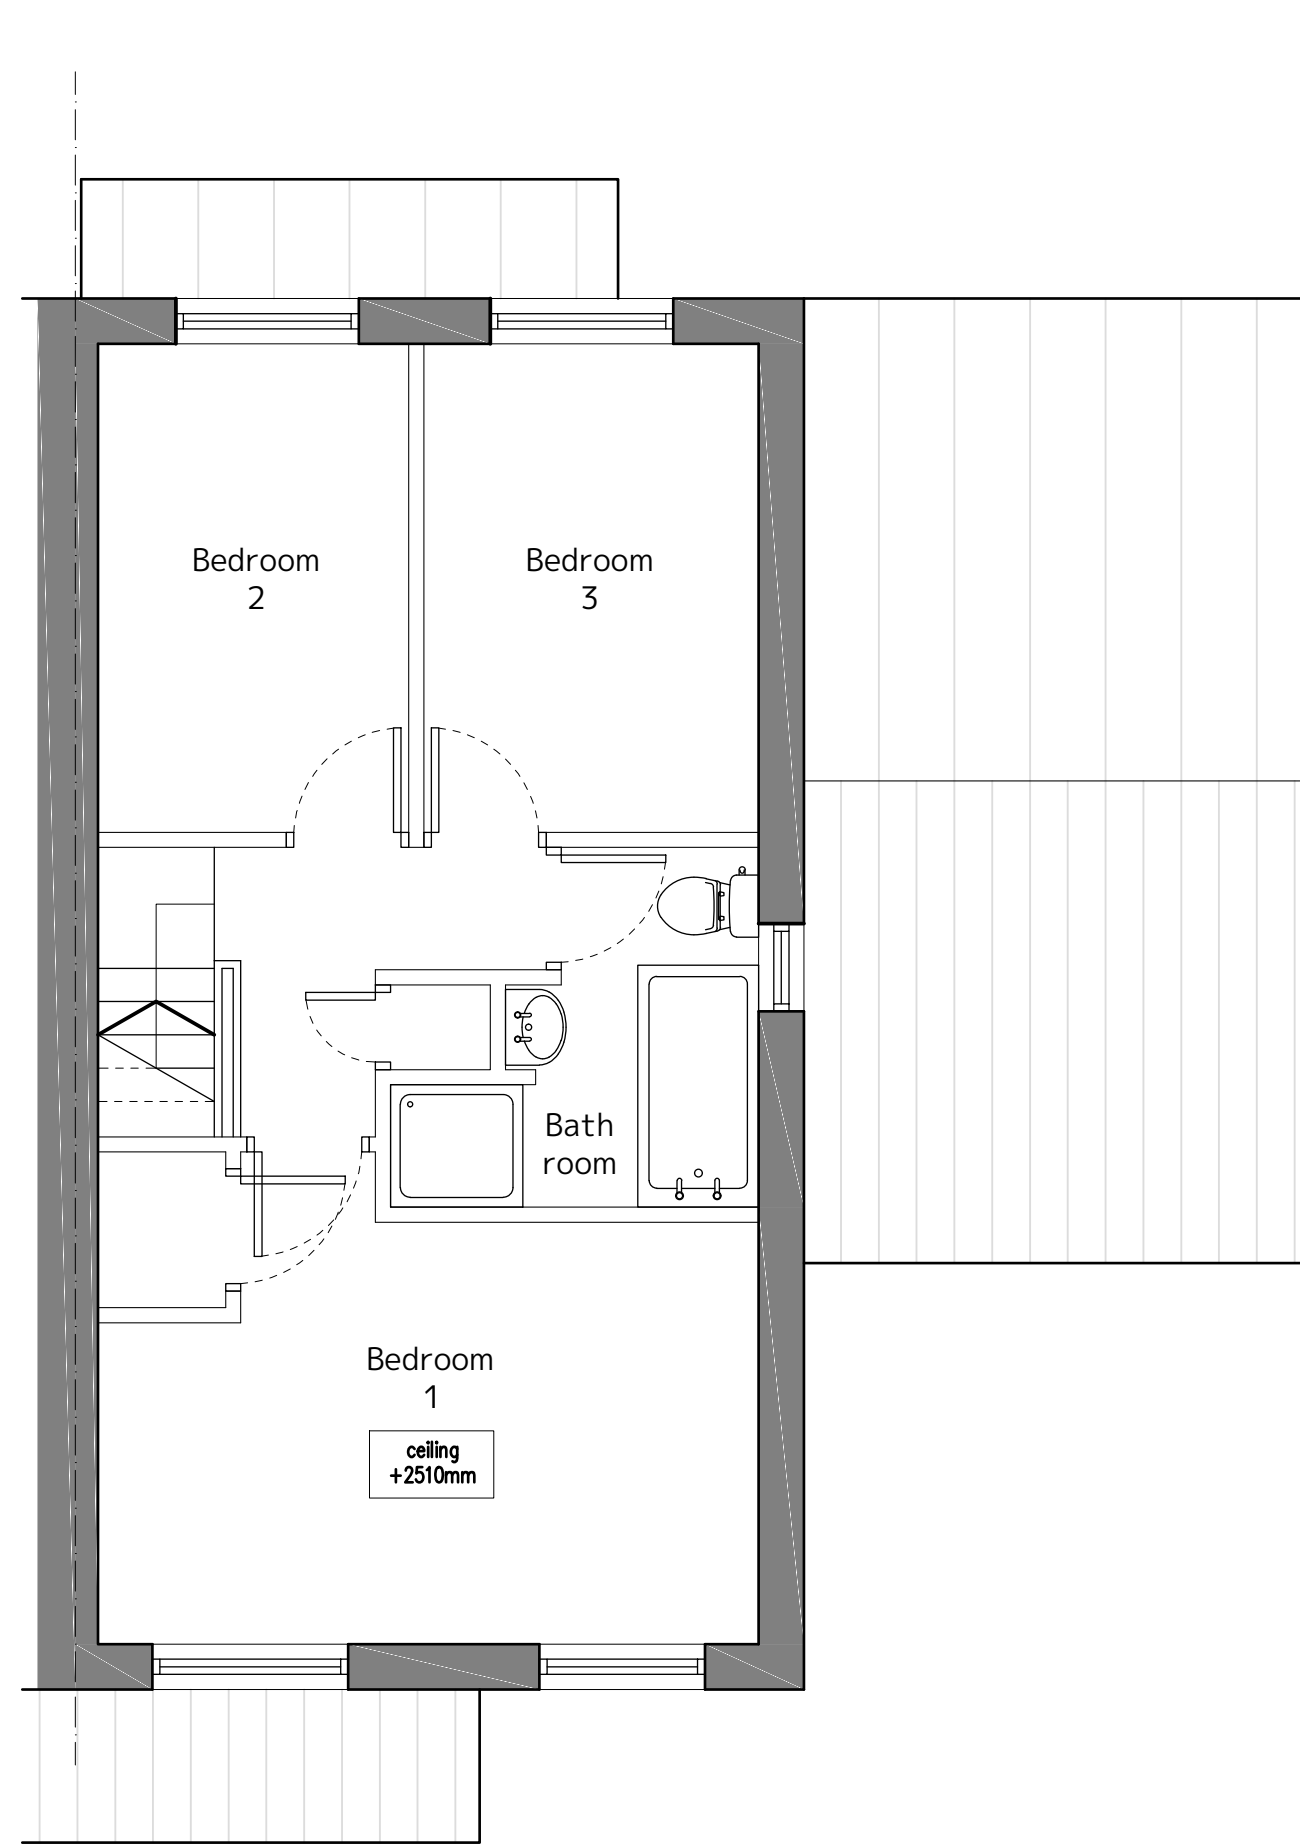

Existing First Floor Plan
scale: 1:50

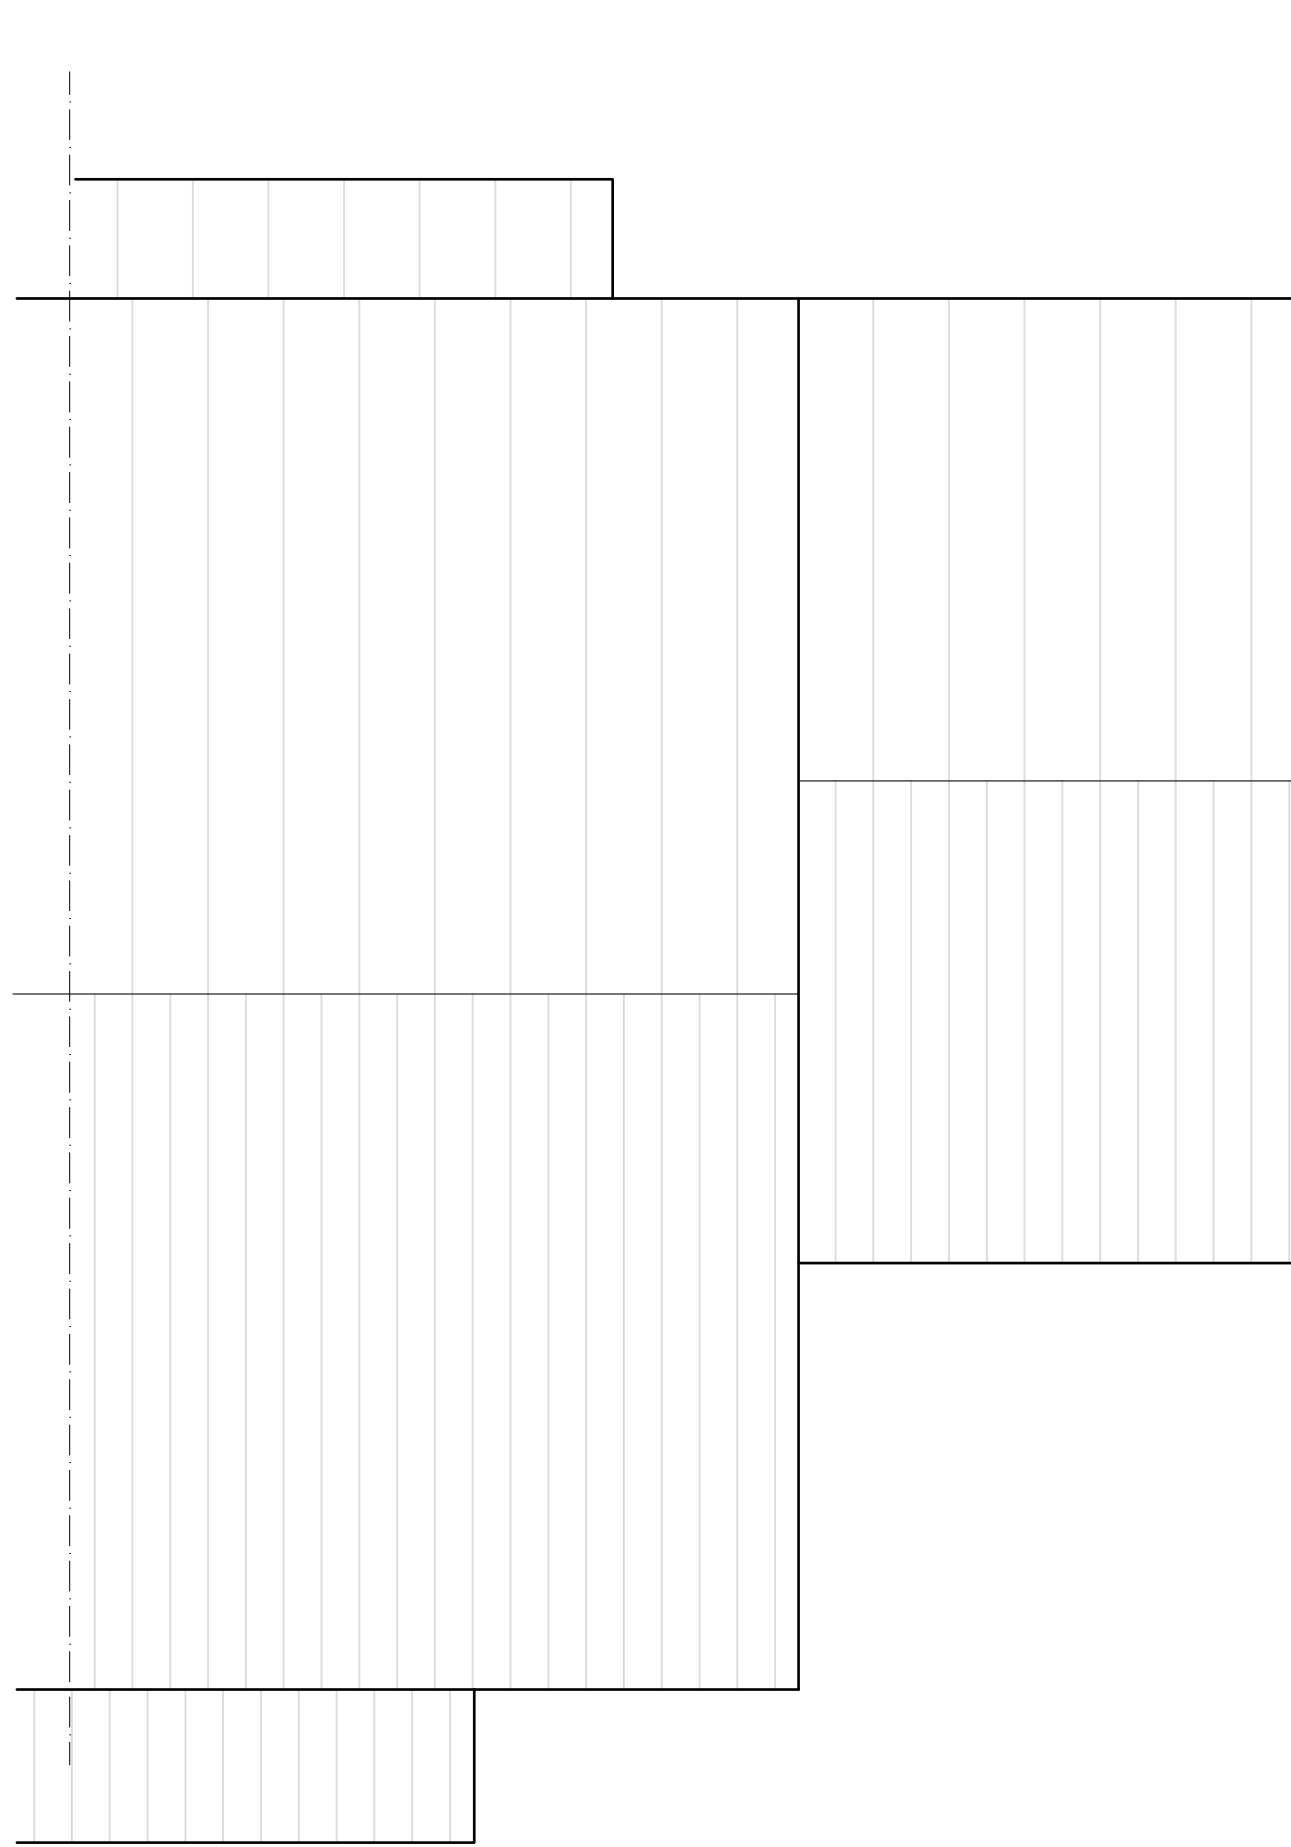


Existing Roof Plan
scale: 1:50

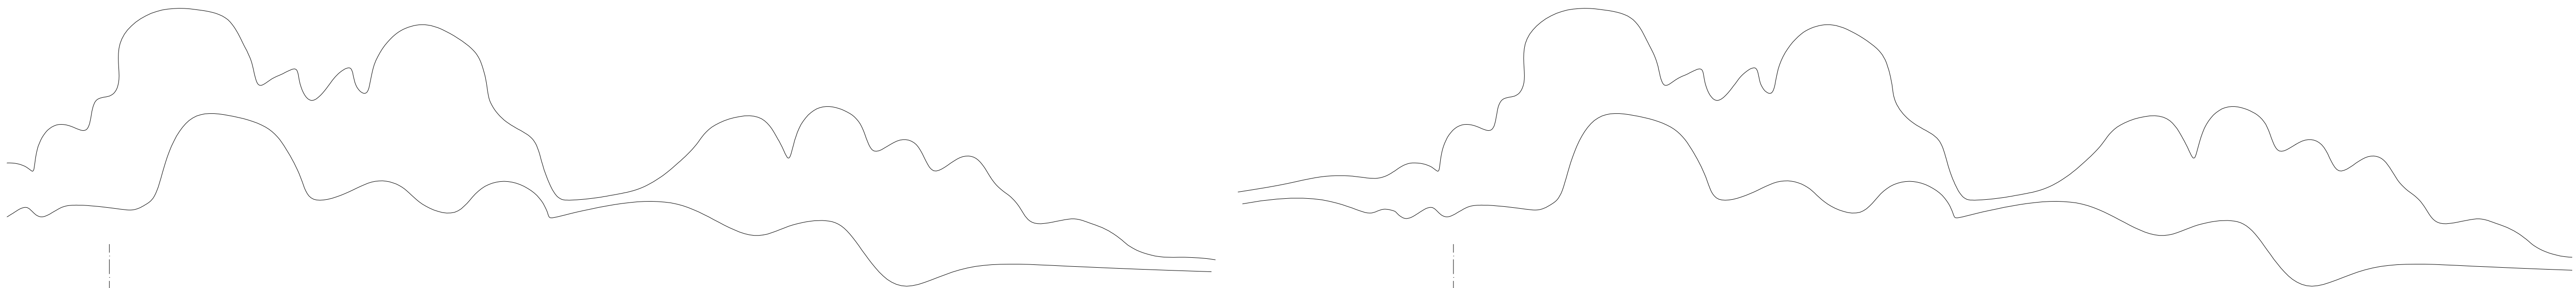

Existing Front Elevation
scale: 1:50



Existing Rear Elevation
scale: 1:50

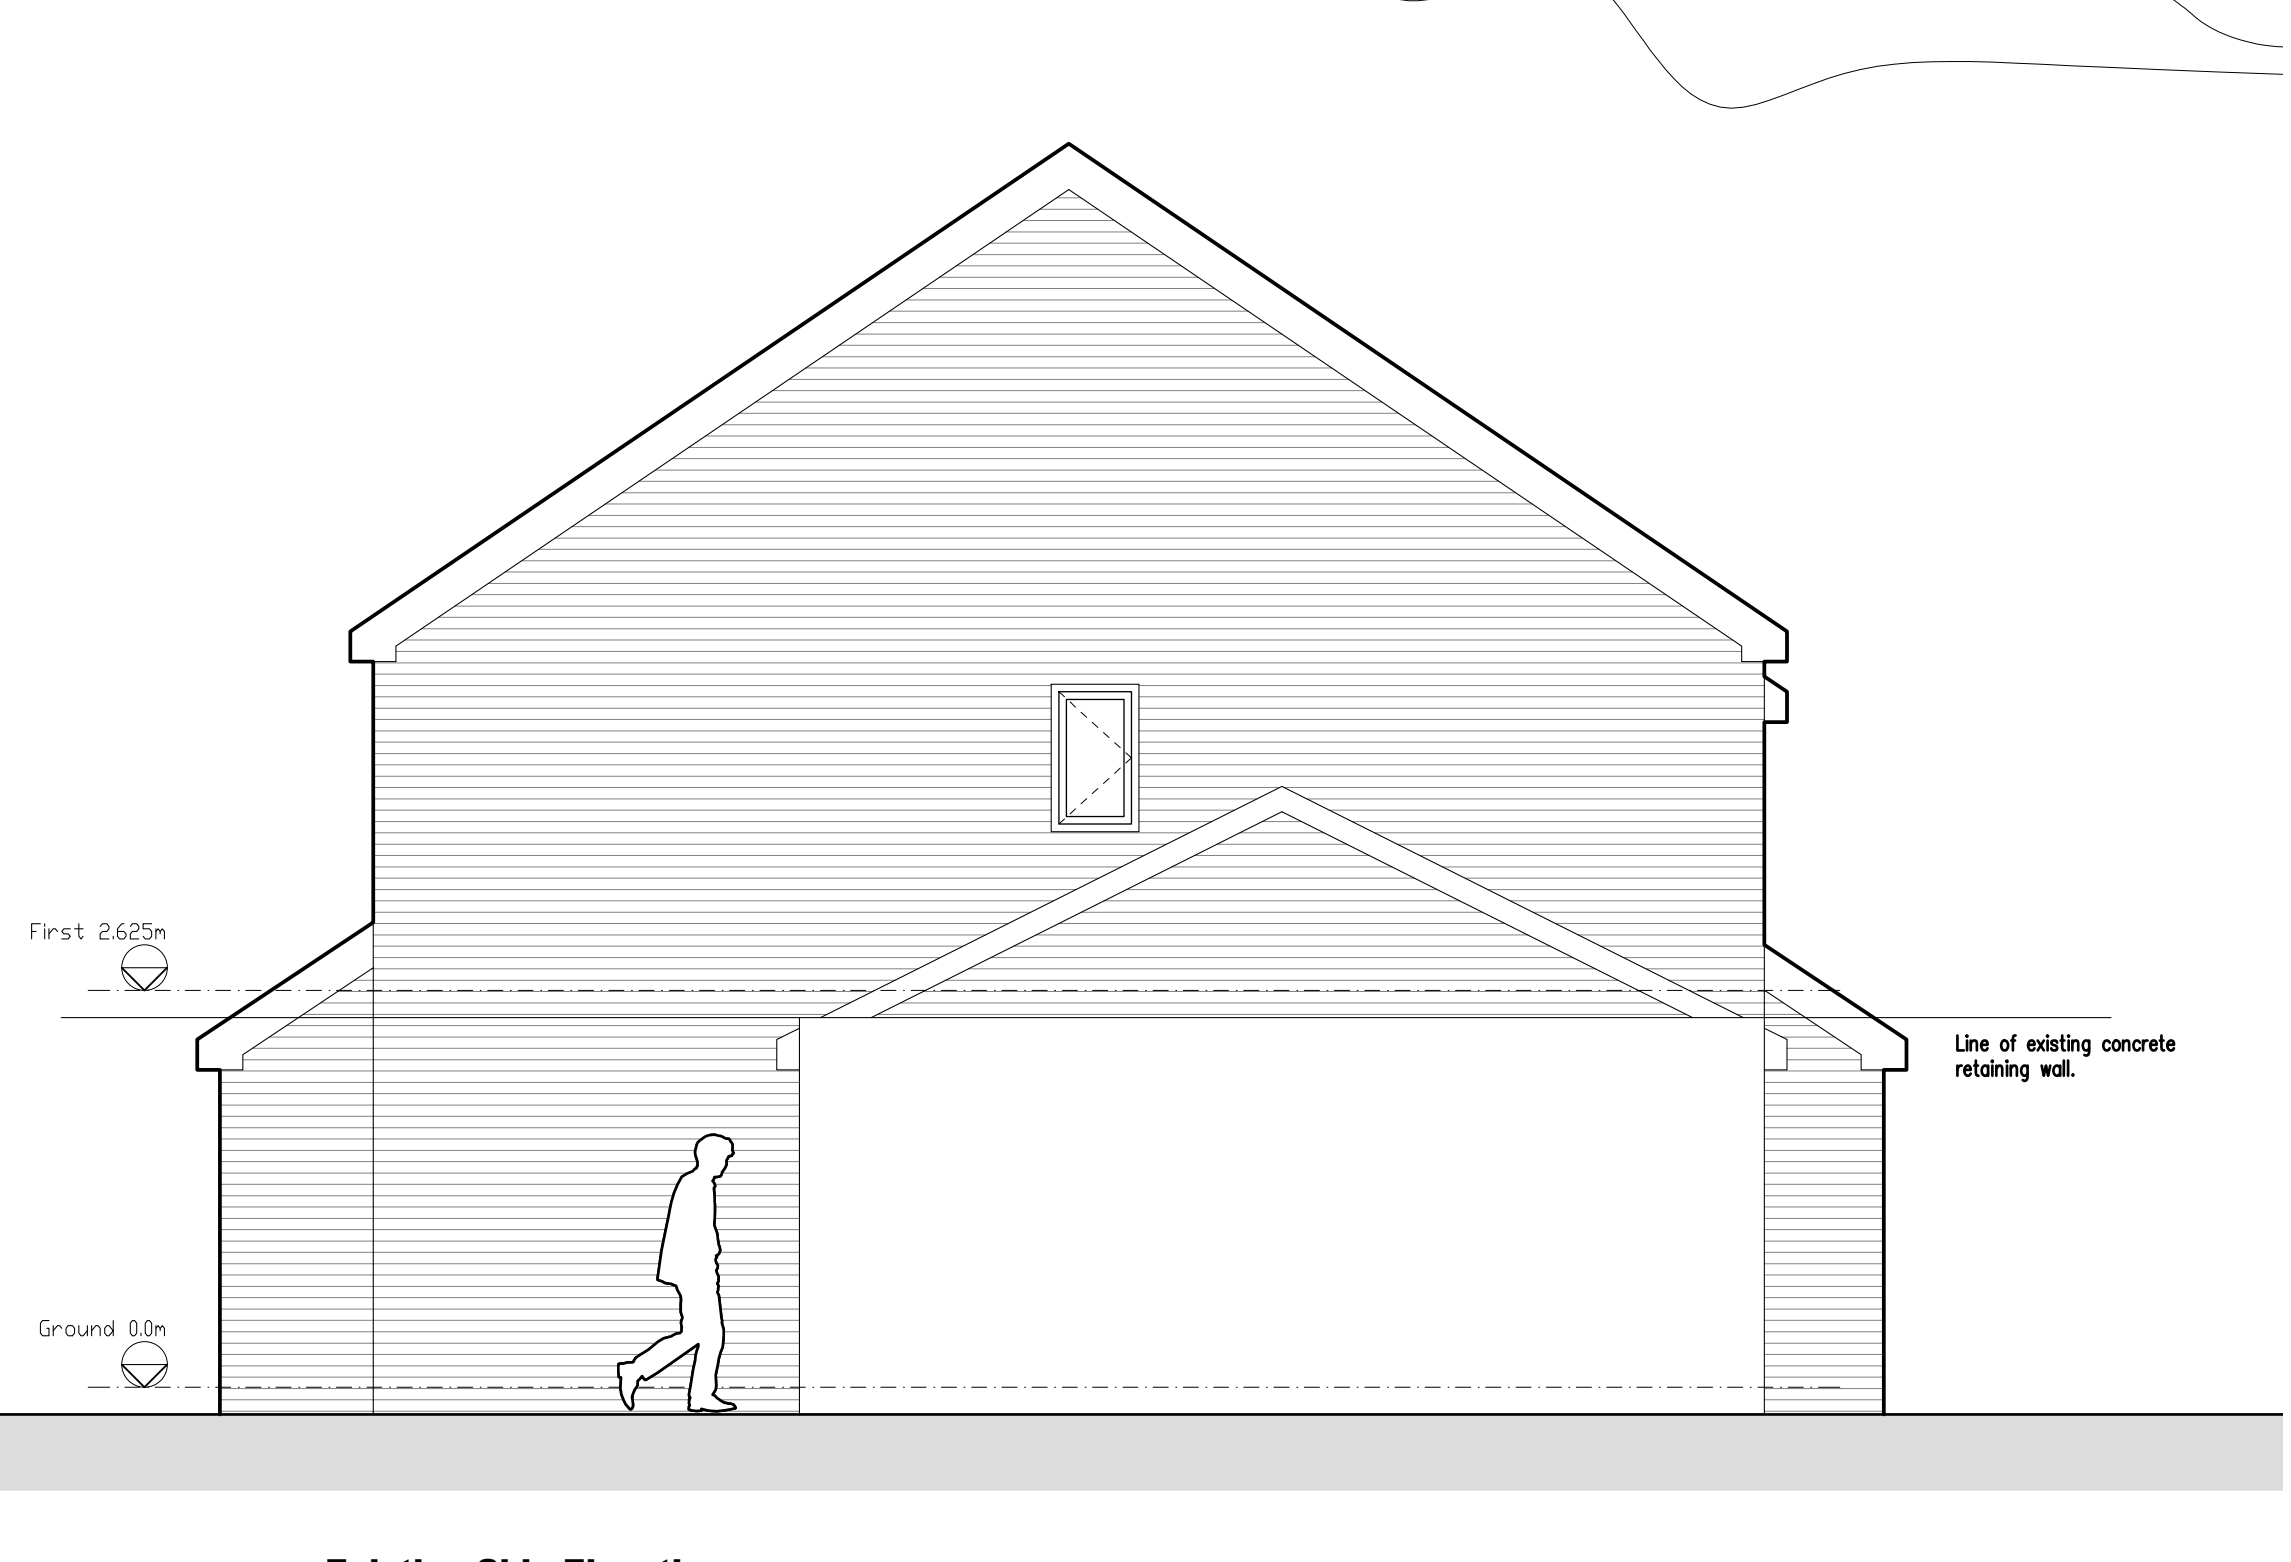

Existing Side Elevation
scale: 1:50