



Rear Elevation
As Existing

Front Elevation
As Existing

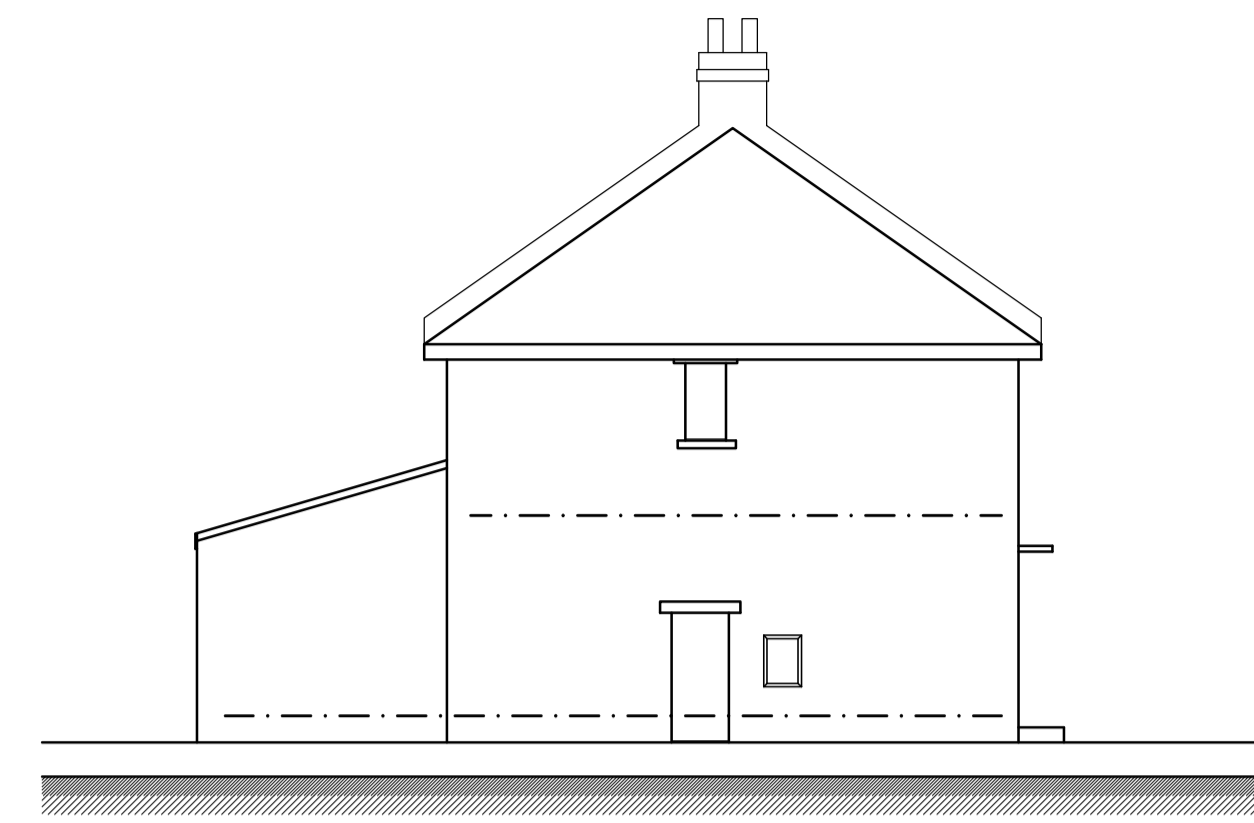

Side Elevation
As Existing

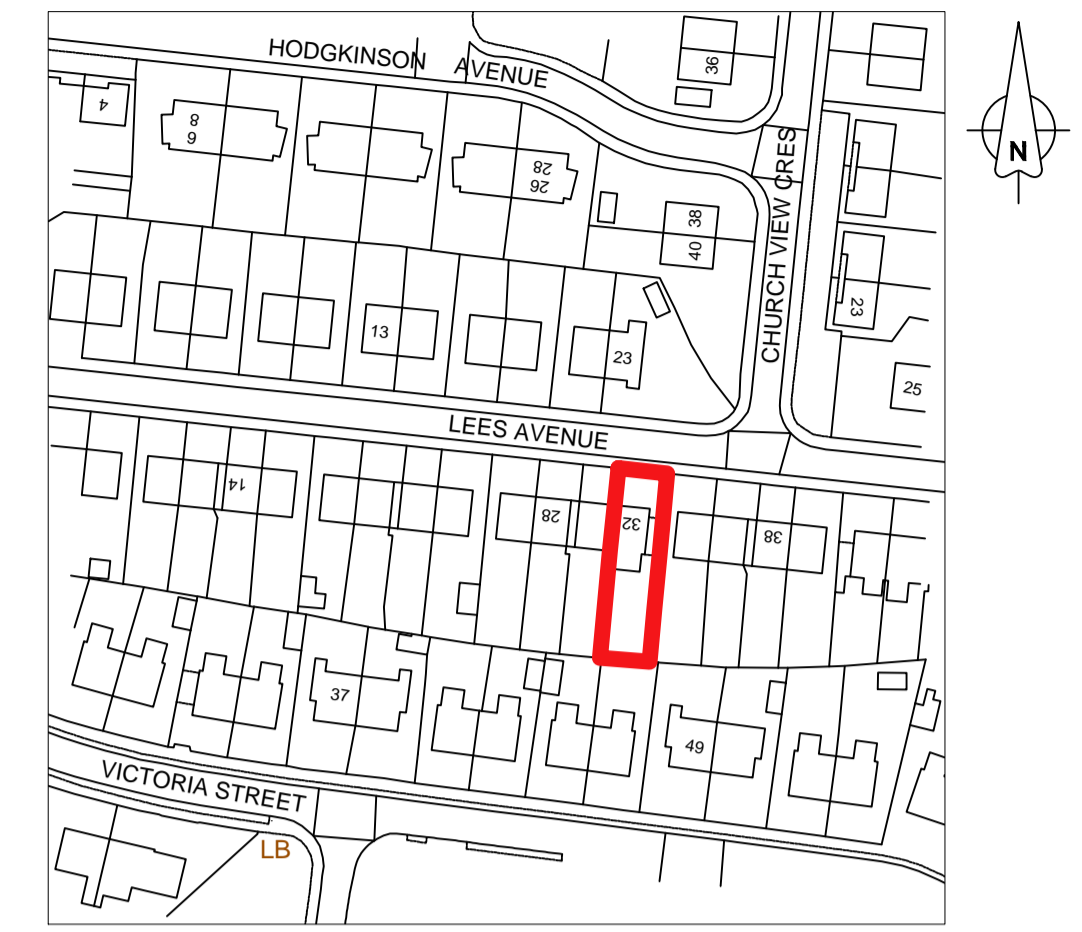

Location Plan as Existing 1:1250


0 0.51m 2m 5m
1:100

0 10m 20m 50m
1:1250




Ground Floor Plan
As Existing

0 0.5m 1m 2m 5m
1:50

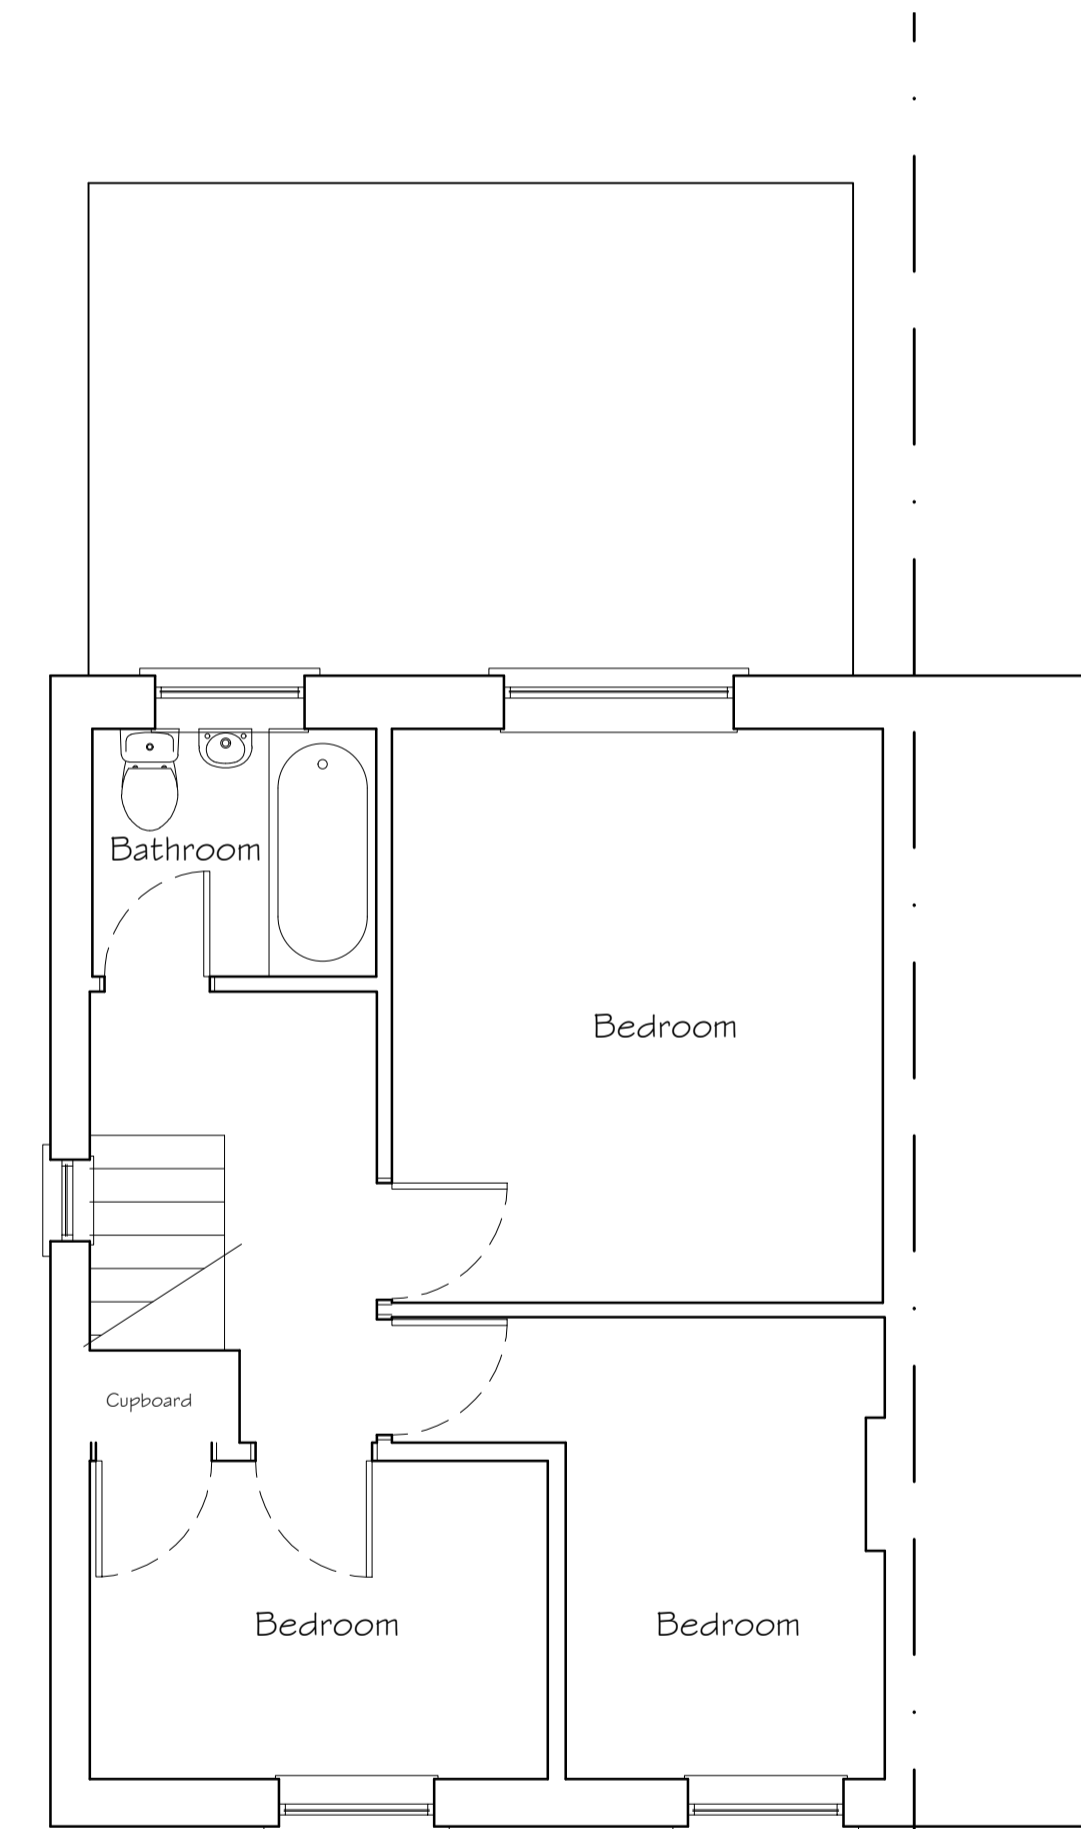

First Floor Plan
As Existing

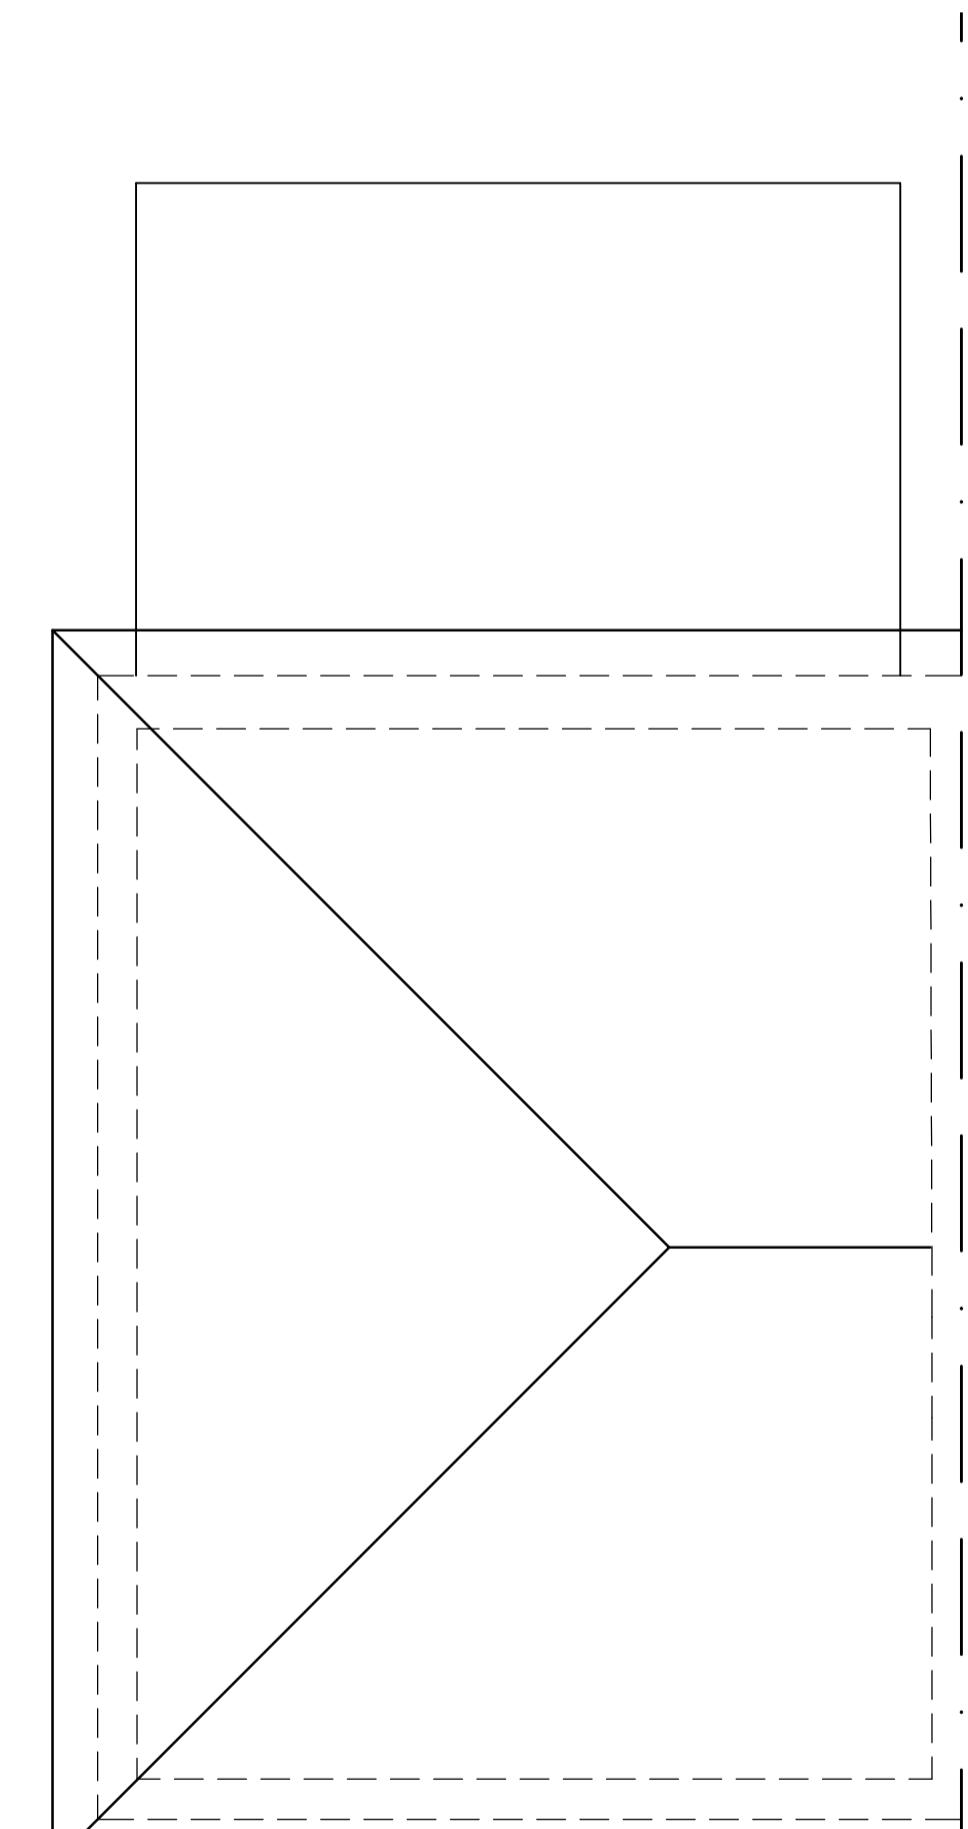

Roof Plan
As Existing

Adjacent Property

450 High
brick retaining
/ boundary
wall

Existing Materials

- Existing Walls - Dark red colour brick wall
- Existing Roof - Dark Grey Slate tiles
- Existing External Windows - White uPVC double glazed
- Existing External Doors - White Aluminium
- Existing Rainwater Goods - Black Plastic
- Existing Fascias - White uPVC



Existing Side Image



Phone: 01522 243137 Email: info@cka.design www.ckarchitectural.co.uk

PROJECT TITLE Proposed Two Storey Side Extension	CLIENT Mr & Mrs WallBanks 32 Lees Avenue, Penistone, S36 6BW	CHK	DRAWN BY MS
DRAWING STAGE Planning	SCALE Varies @ A1	PLN	REV A
SHEET TITLE Plans & Elevations as Existing	PROJECT NUMBER S36-2262	SHT 001	

DATE	NOTES	BY	REV
17/02/21	Planning drawing prepared	CS	A