

|                |         |
|----------------|---------|
| Drawing No.    | Rev No. |
| MMD001    -002 |         |

|        |            |    |    |    |    |
|--------|------------|----|----|----|----|
|        | SCALE BARS |    |    |    |    |
| 1:100  | 1          | 2  | 3  | 4  | 5  |
| 1:200  | 2          | 4  | 6  | 8  | 10 |
| 1:500  | 5          | 10 | 15 | 20 | 25 |
| 1:1250 |            | 25 |    | 50 |    |


DO NOT SCALE: Contractor to check all dimensions and report any omissions or errors

NOTES


| Rev   | Description | By                 | Chk                | App                | Date          |
|---|-------------|--------------------|--------------------|--------------------|---------------|
| JRB DESIGNS Ltd<br>1 Saville Road<br>Cudworth<br>Barnsley<br>S72 8LT<br>Tel: 01226 383542<br>Fax: 01226 380078<br>Mob: 07970 541192<br>Email: john@jrbdesigns.co.uk<br><br>This drawing is copyright. © jrbdesigns Ltd. |             |                    |                    |                    |               |
| Client<br><br>MR. M DENTON   |             |                    |                    |                    |               |
| Drawing Title<br><br>EXISTING ELEVATIONS   |             |                    |                    |                    |               |
| Address<br><br>112 ROTHERHAM ROAD<br>SMITHIES<br>BARNSLEY<br>S71 IUT   |             |                    |                    |                    |               |
| Project Title:<br>PROPOSED SINGLE STOREY<br>FRONT & REAR EXTENSIONS   |             |                    |                    |                    |               |
| Purpose of Issue:<br>PLANNING   |             |                    |                    |                    |               |
| Drawing Status<br>FIRST ISSUE   |             |                    |                    |                    |               |
| Scale at A3<br>AS SHOWN   |             | Drawn By<br>JRB    |                    | Date<br>10/07/2024 |               |
| Checked By   |             | Date<br>10/07/2024 |                    | Approved By        |               |
|   |             |                    |                    | Date<br>10/07/2024 |               |
| Project No.<br>MMD001   |             |                    | Drawing No.<br>002 |                    | Revision<br>- |
| APPROVAL <input checked="" type="checkbox"/> INFORMATION <input type="checkbox"/> TENDER <input type="checkbox"/> CONTRACT <input type="checkbox"/> CONSTRUCTION <input type="checkbox"/>                               |             |                    |                    |                    |               |




EXISTING FRONT ELEVATION  
SCALE 1:100 AT A3

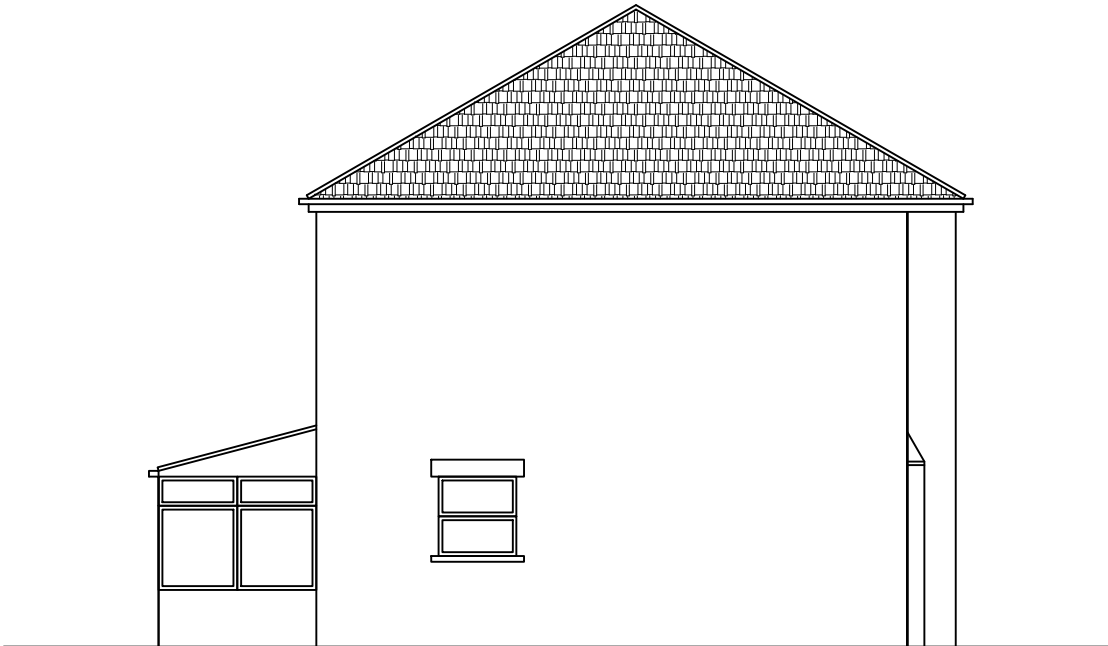

EXISTING END ELEVATION  
SCALE 1:100 AT A3

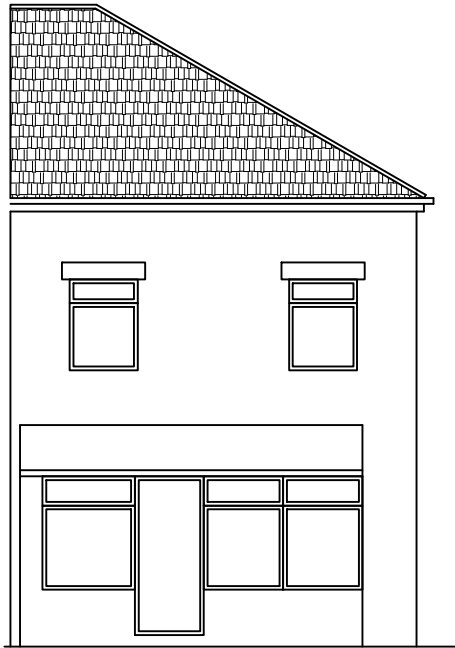

EXISTING REAR ELEVATION  
SCALE 1:100 AT A3

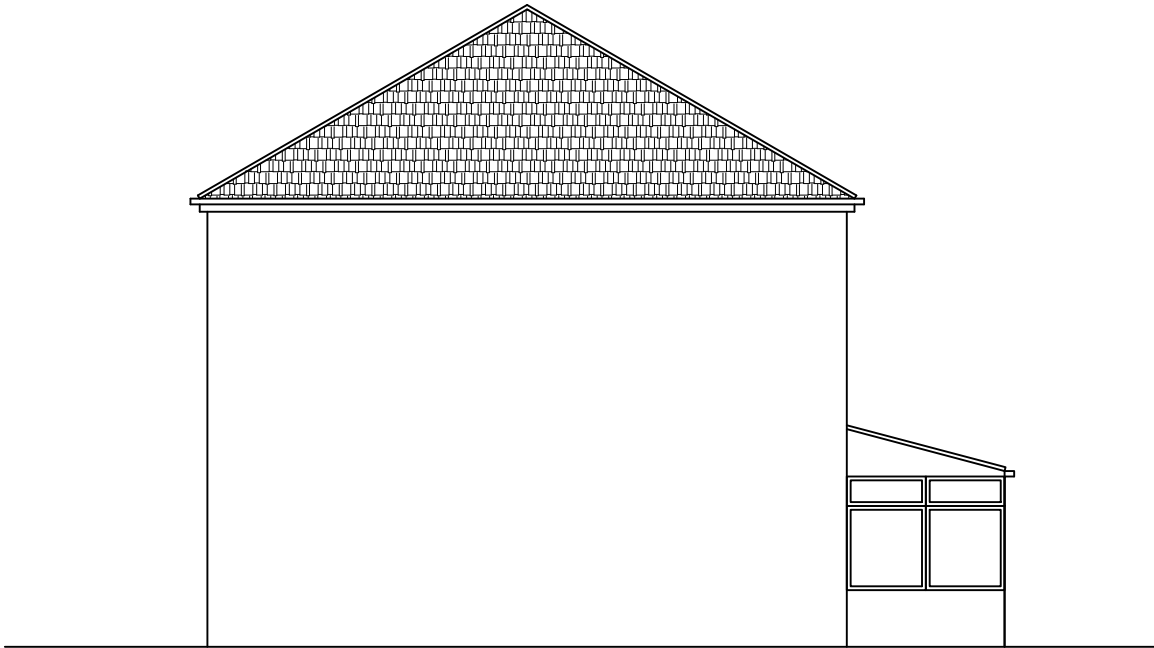

EXISTING END ELEVATION  
SCALE 1:100 AT A3