


FRONT ELEVATION (N)
SCALE 1:100



REAR ELEVATION (s)
SCALE 1:100

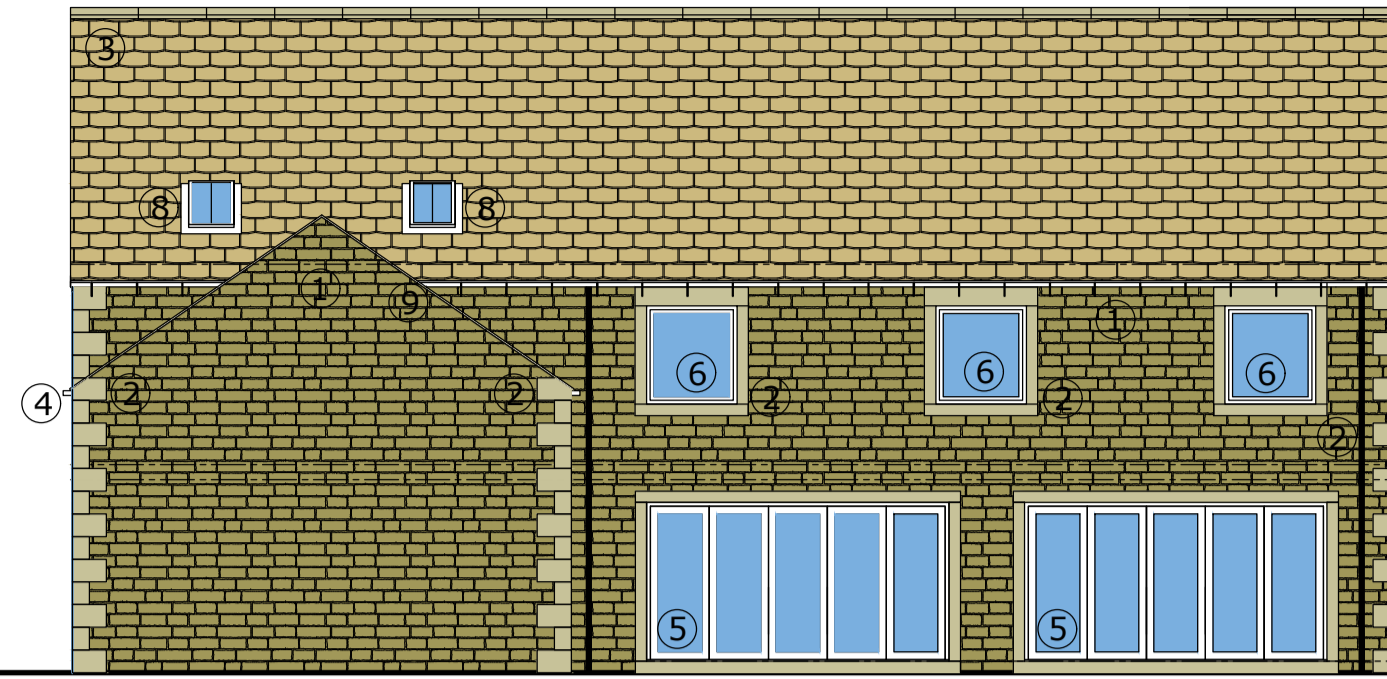

SIDE ELEVATION (W)
SCALE 1:100


- MATERIALS :**
- 1. WALLS : NATURAL COURSED STONEWORK
 - 2. WALLS : NATURAL STONE ASHLAR HEADS / CILLS / QUIONS
 - 3. ROOF : ARTIFICIAL STONE SLATES
 - 4. ALUMINIUM RIV GOODS ON RISE FALL GUTTER BRACKETS (BLACK)
 - 5. DOORS : ALUMINIUM (CHALK)
 - 6. WINDOWS : ALUMINIUM (CHALK)
 - 7. GARAGE DOORS : (CHALK)
 - 8. CONSERVATION ROOF LIGHTS
 - 9. POINTED VERGE WITH TILE W/CLDAX

1. THIS DRAWING AND THE COPYRIGHTS AND PATENTS THEREIN ARE THE PROPERTY OF NYP ARCHITECTURAL LTD REGISTERED IN ENGLAND AND WALES No. PENDING AND MAY BE USED OR REPRODUCED ONLY UNDER CONTRACT.
2. CONTRACTORS AND SUB-CONTRACTORS MUST CHECK AND AGREE ALL DIMENSIONS BEFORE PREPARING SHOP DRAWINGS OR COMMENCING WORK ON SITE
3. CONTRACTORS ARE RESPONSIBLE FOR INFORMING THE DESIGNER OF ANY DISCREPANCY DISCOVERED ON THIS DRAWING OR BETWEEN THIS DRAWING AND ANY OTHER RELATED DOCUMENT ISSUED UNDER THE STANDARD FORM OF CONTRACT IN RESPECT OF THE WORK.
4. WRITTEN DIMENSIONS ONLY ARE TO BE USED FROM THIS DRAWING. IF IN ANY DOUBT ASK FOR CLARIFICATION.


Revisions.

Date	Suffix	Description


Notes.

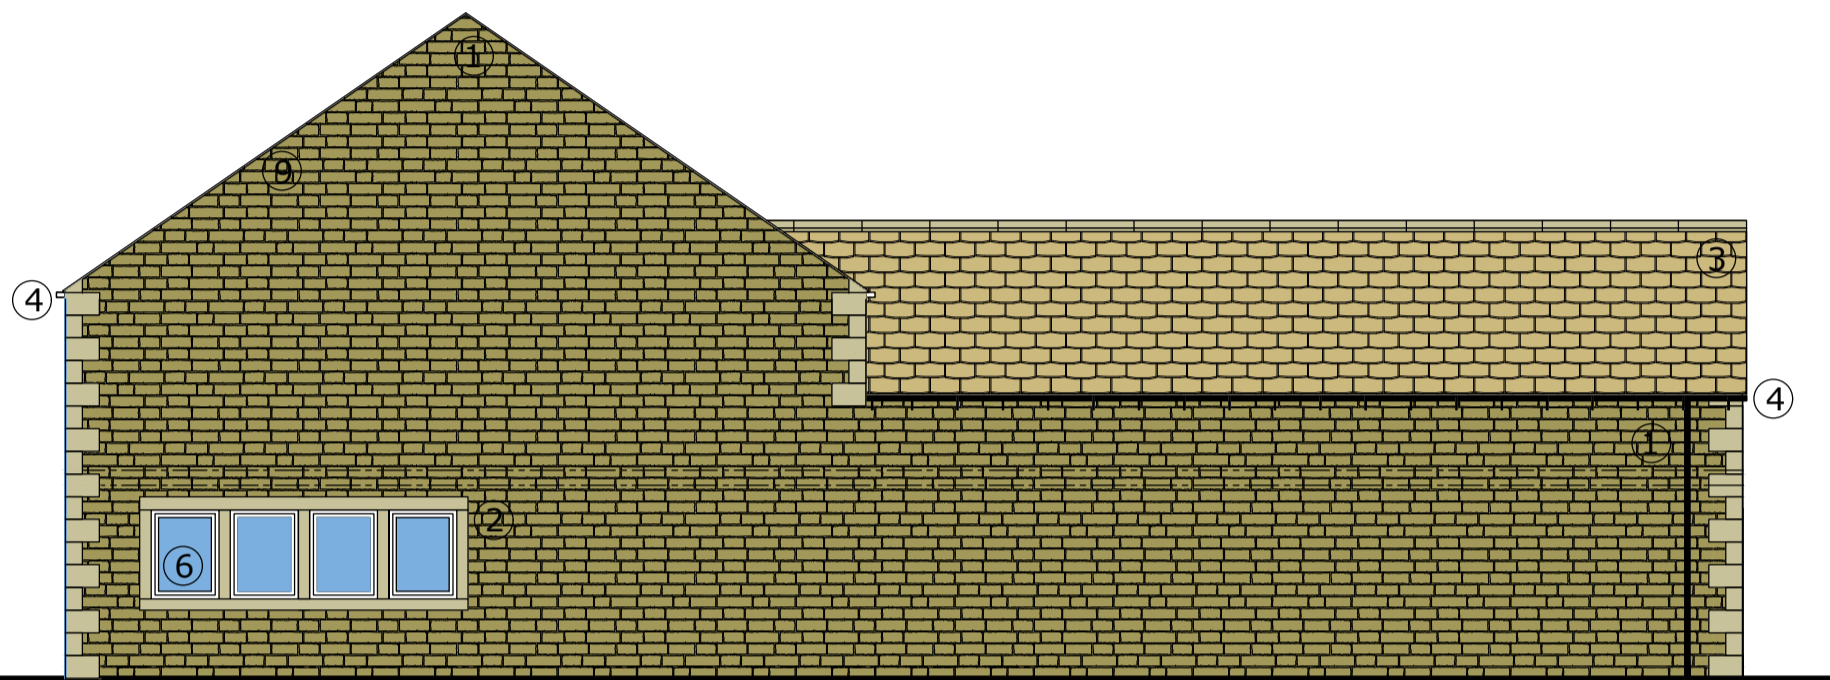


SIDE ELEVATION (E)
SCALE 1:100

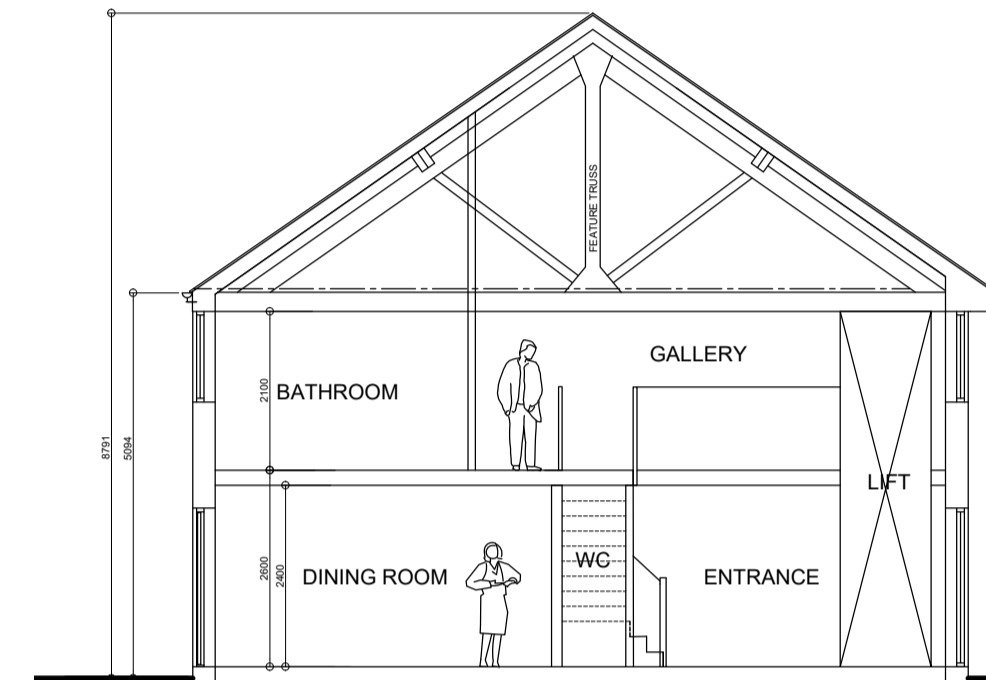


SECTION A-A
SCALE 1:100

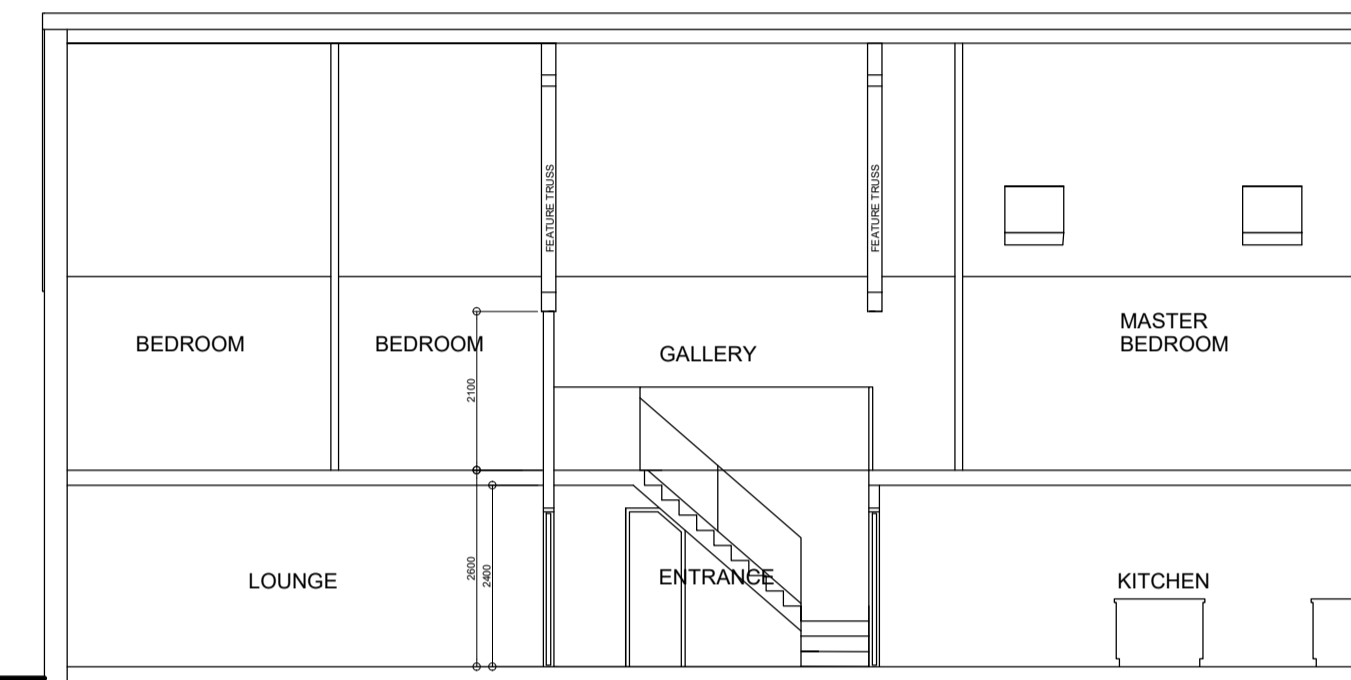


SECTION B-B
SCALE 1:100

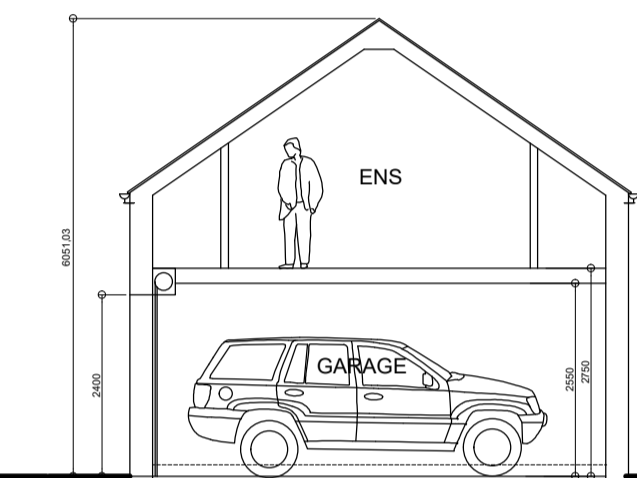


SECTION C-C
SCALE 1:100

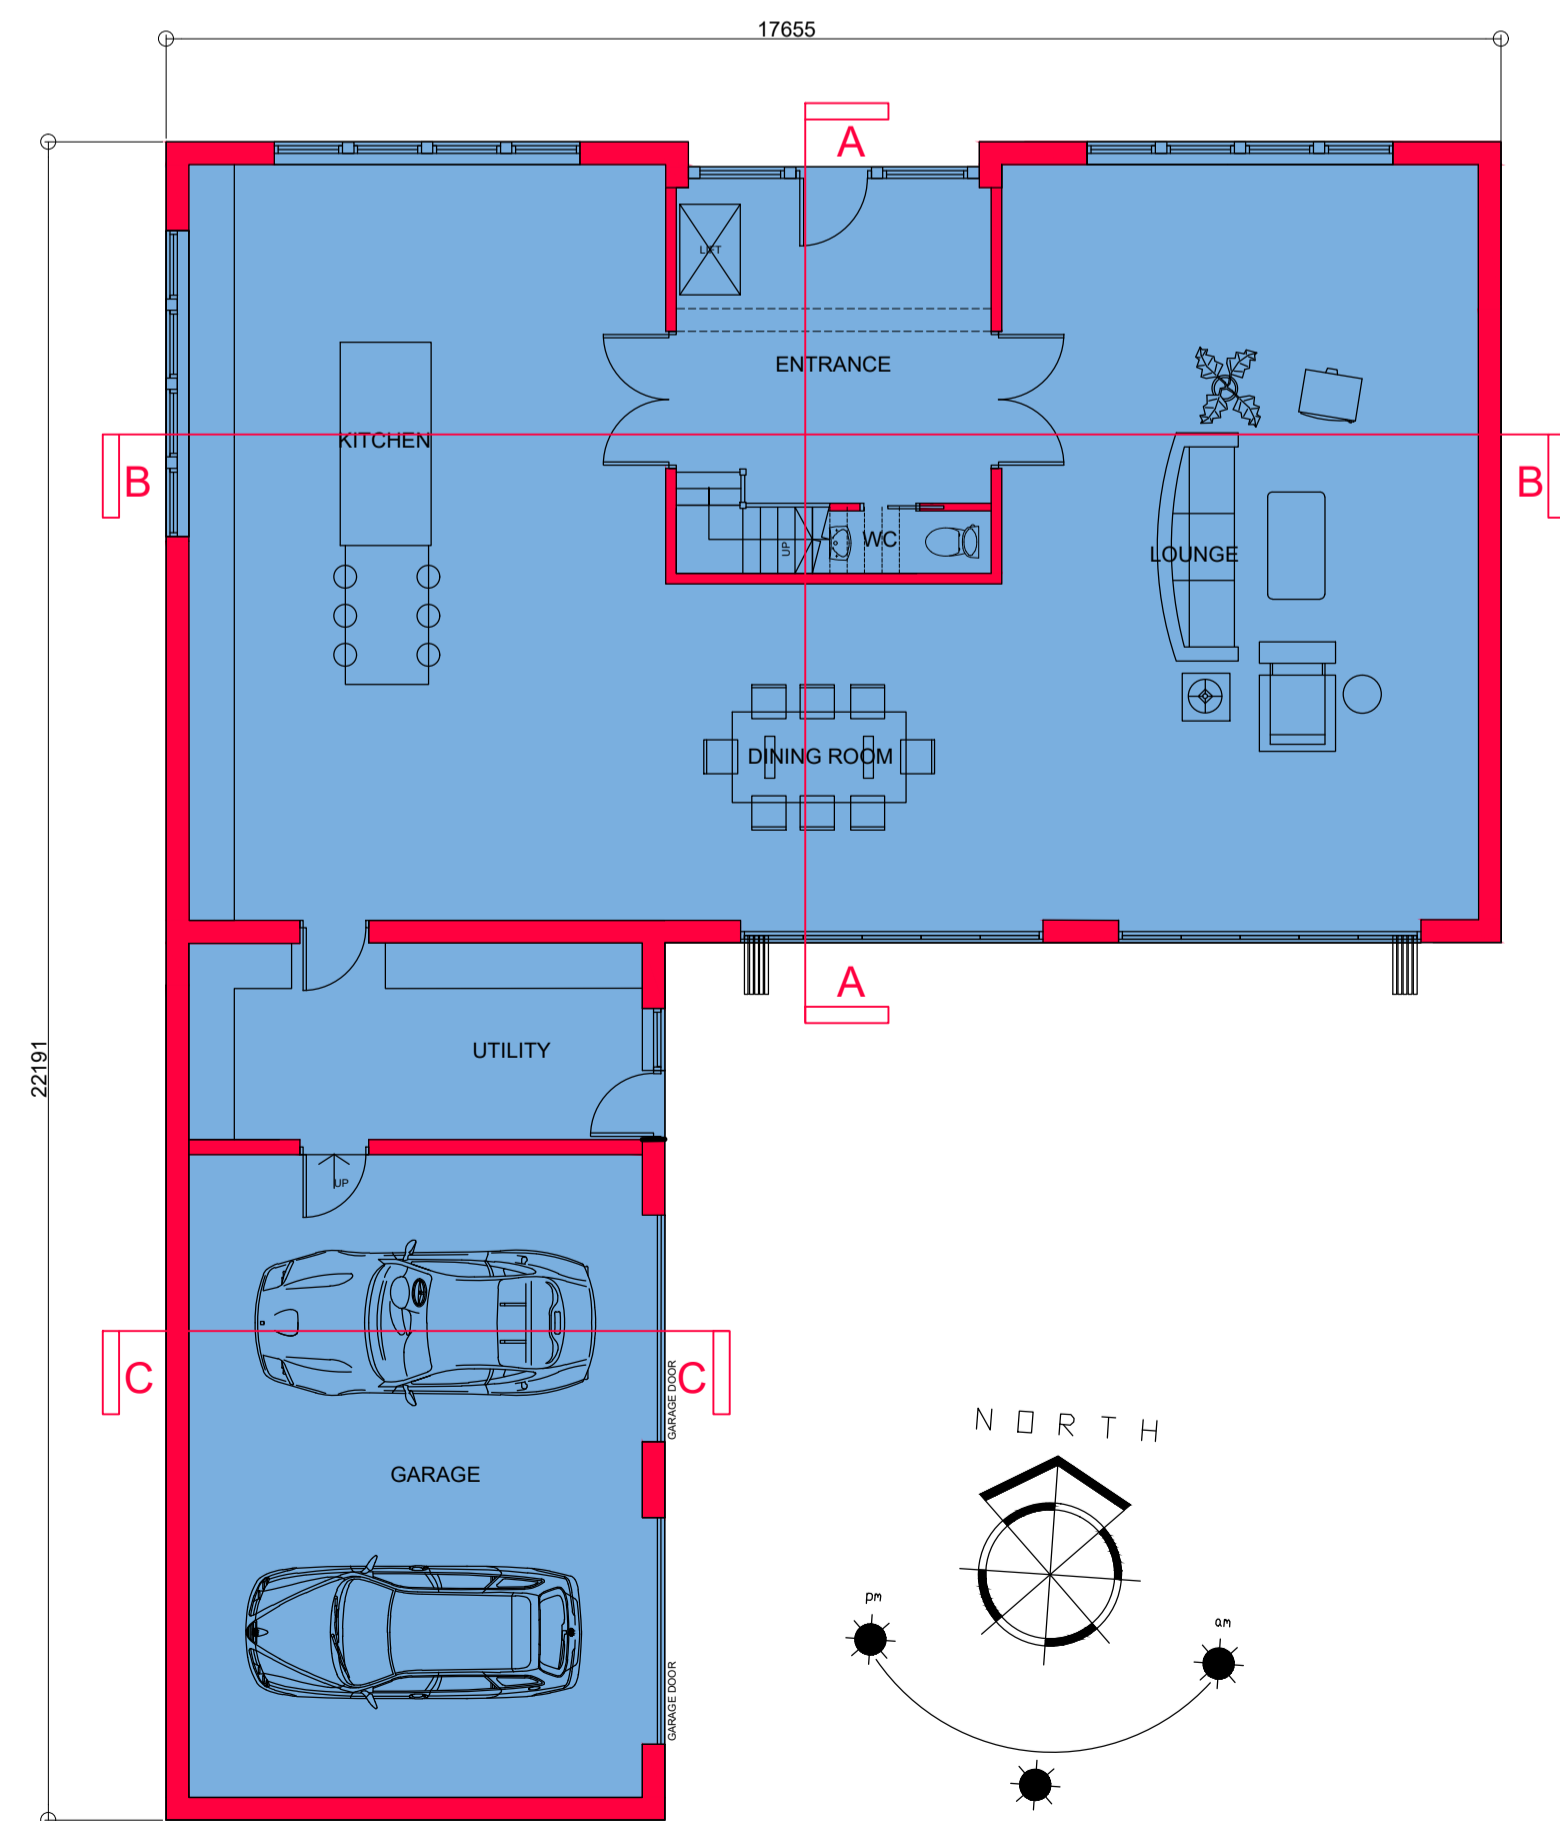

G/F PLAN AS PROPOSED
SCALE 1:100

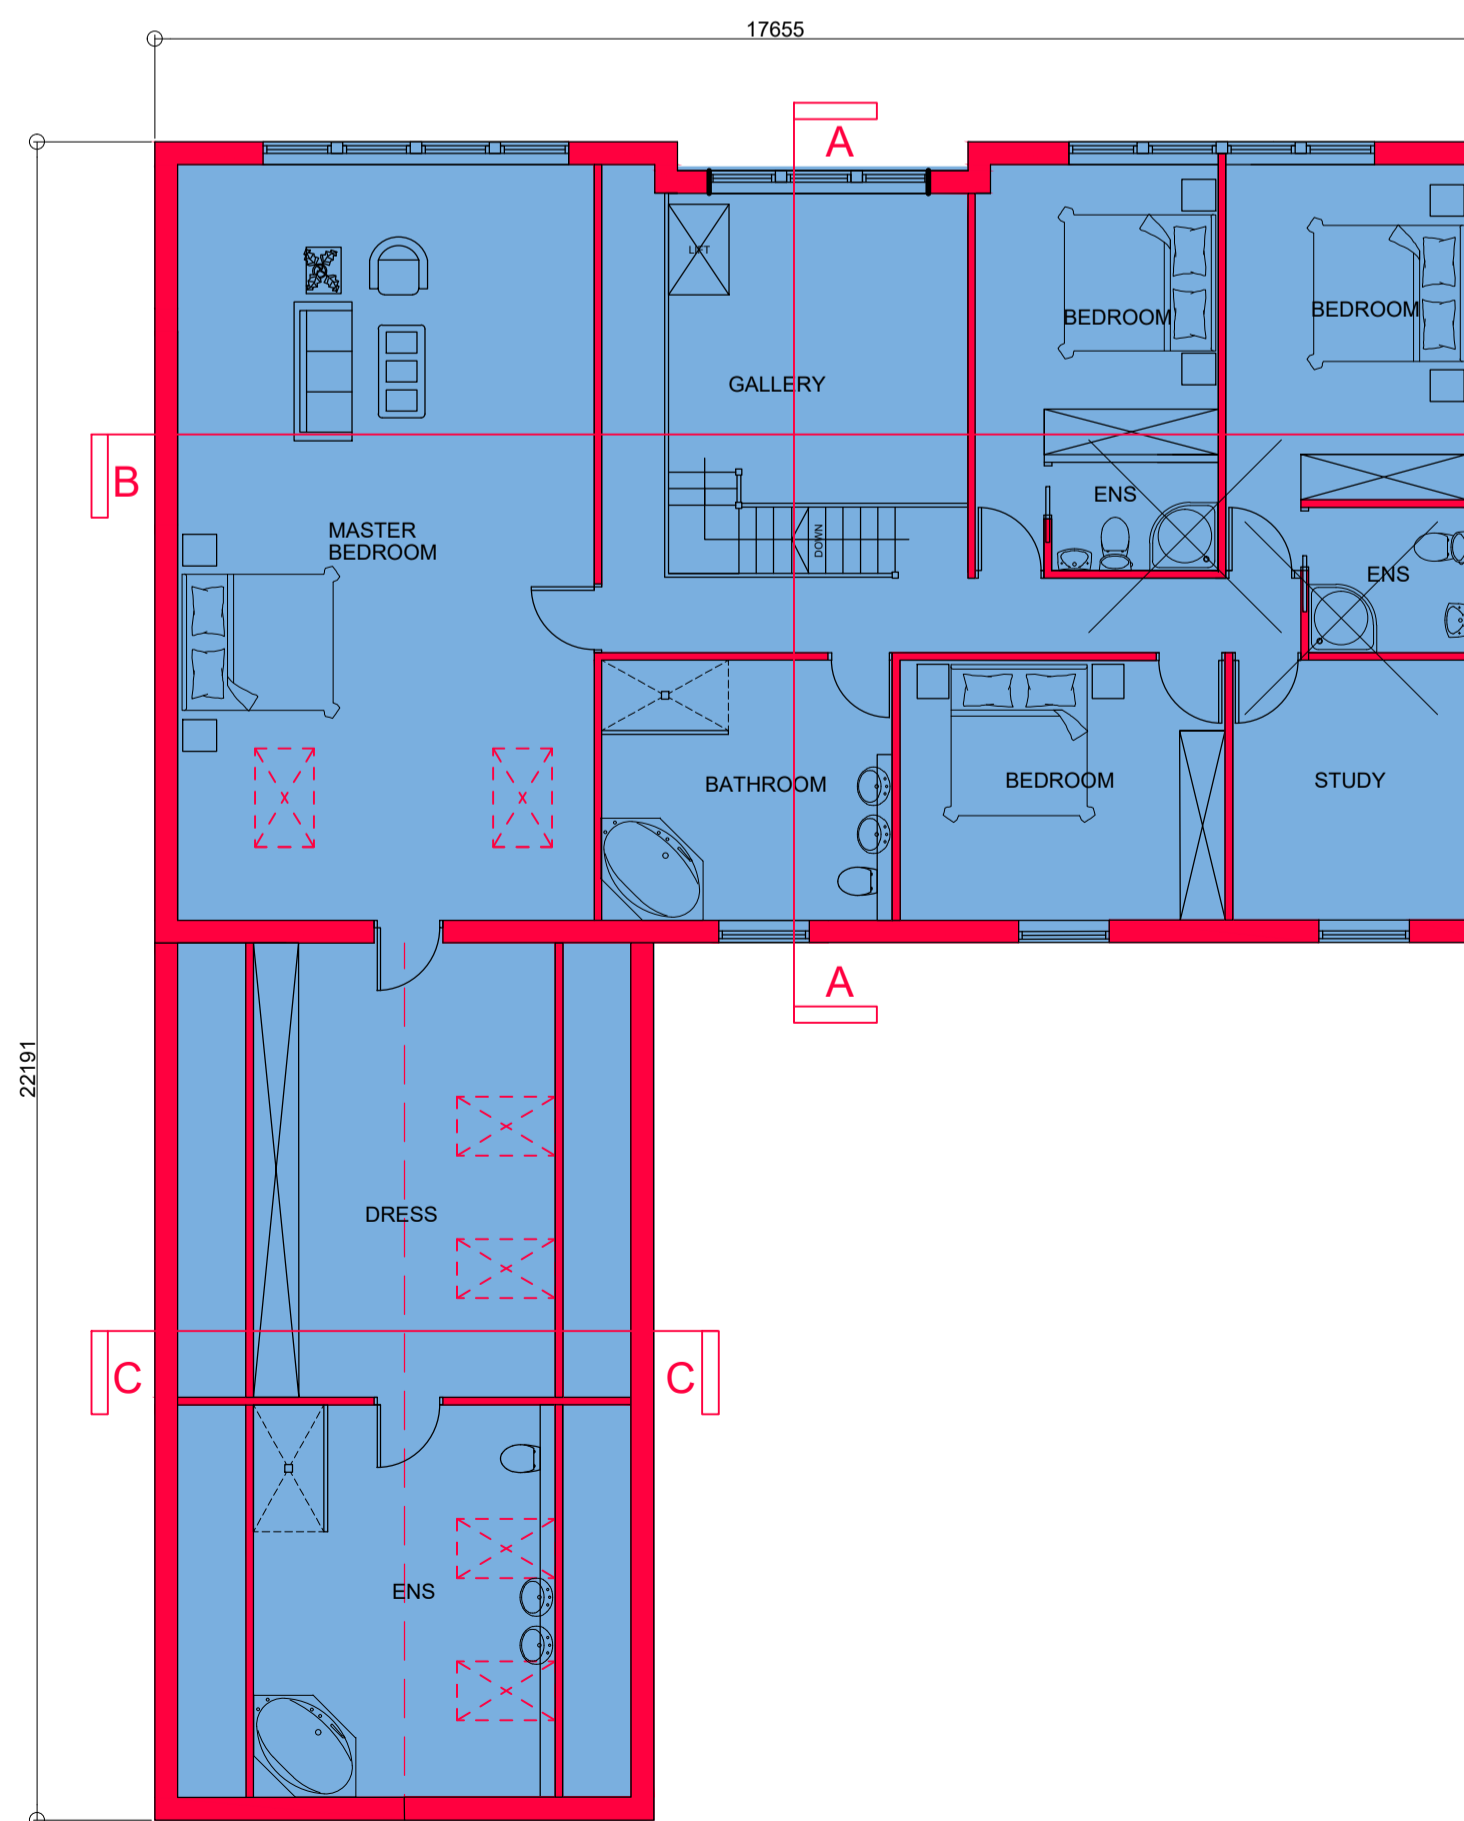

F/F PLAN AS PROPOSED
SCALE 1:100

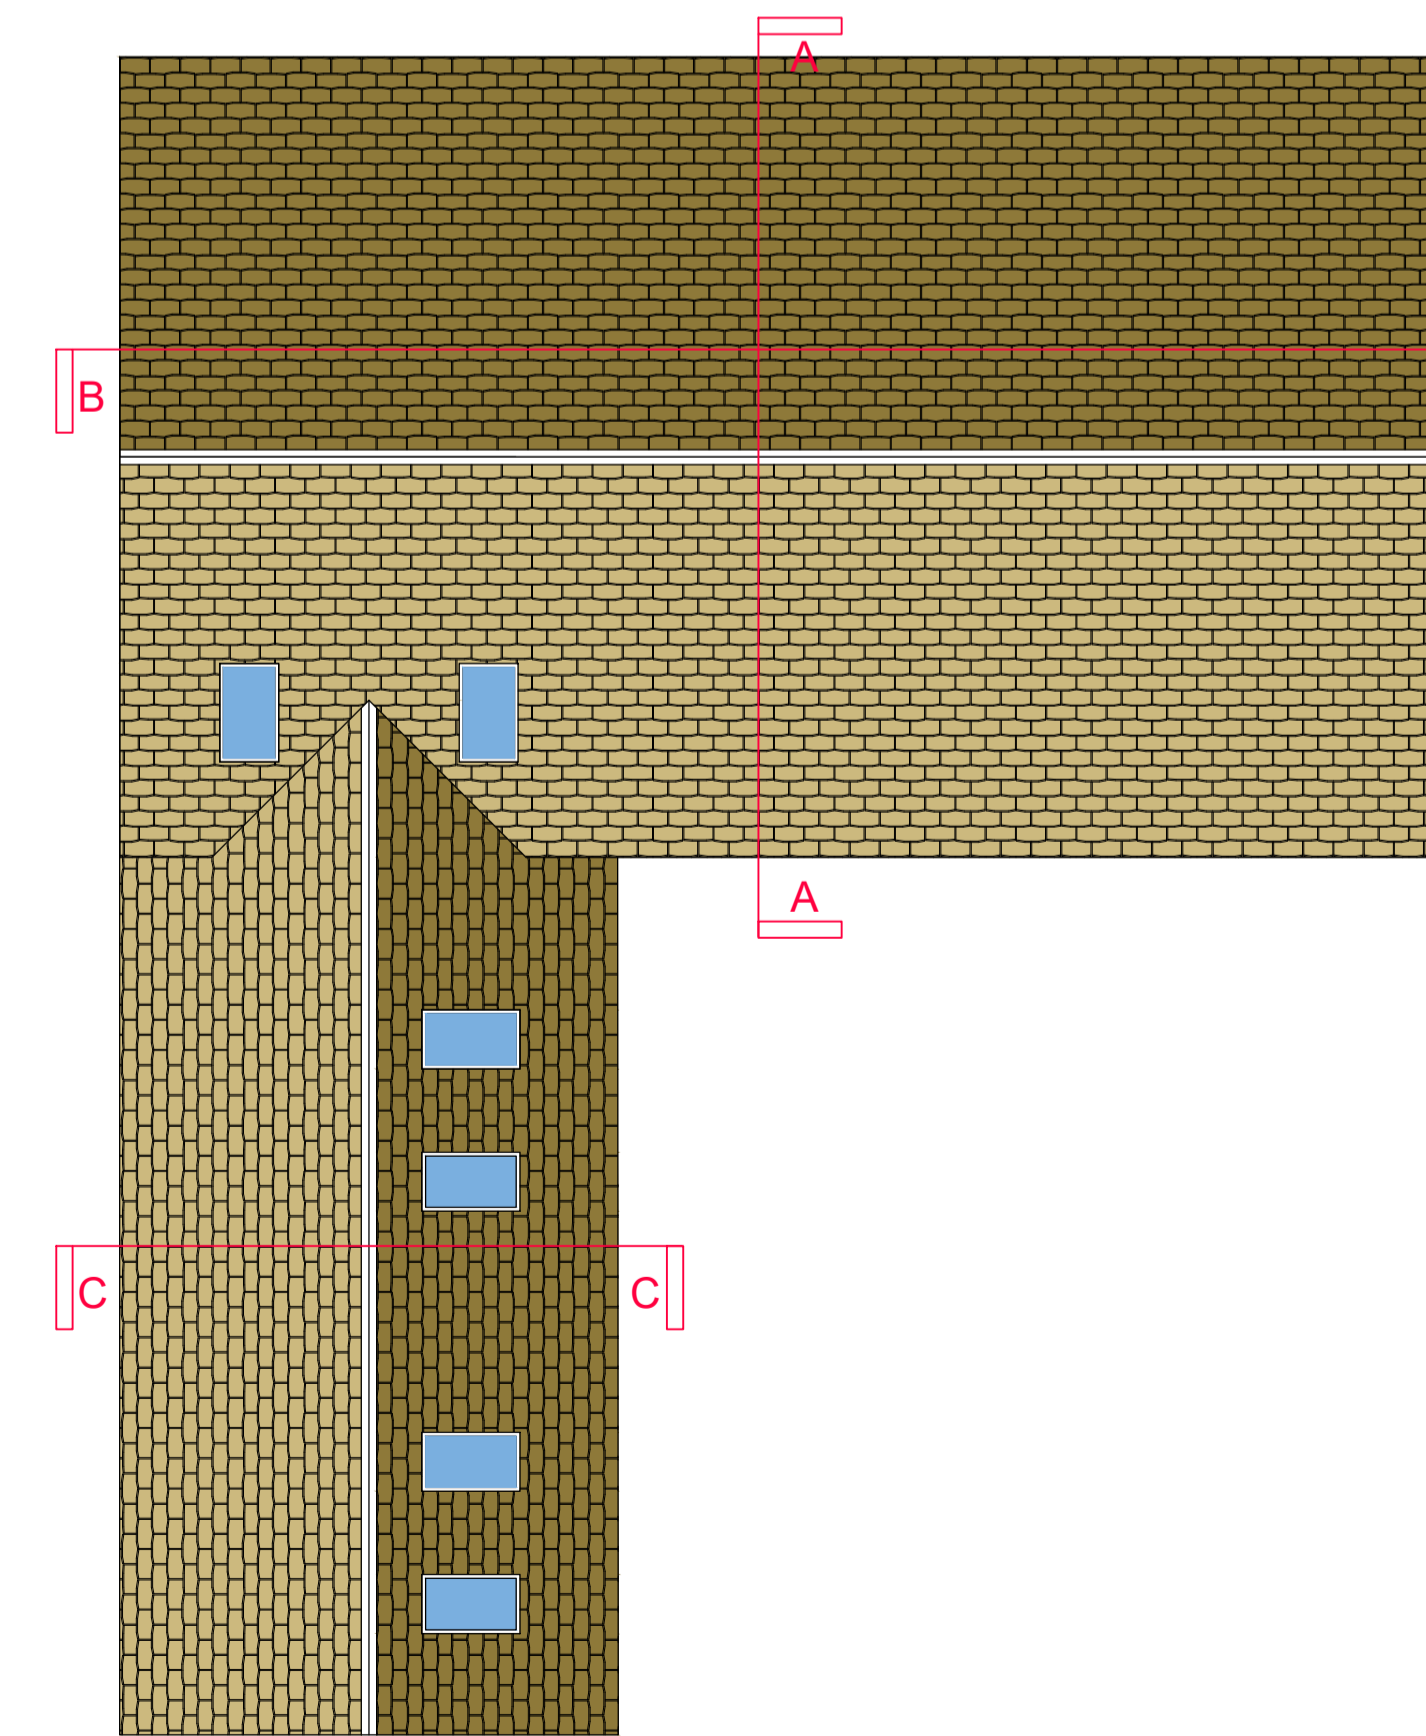

ROOF PLAN AS PROPOSED
SCALE 1:100

NYP ARCHITECTURAL LTD

BBIC, INNOVATION WAY, BARNSELEY, S75 1JL.
Tel: 01226 200969. E: scott@nypas.co.uk

Project.
OAK TREE COTTAGE (HIRST COTTAGE)
CHAPLE LANE
BILLINGLEY
S72-0HZ

Drawing Title.
PLANS, ELEVATIONS & SECTIONS AS PROPOSED

Client.
MR M. SOAR

Date.
FEB 2026

Scale.
AS INDICATED

Ref. Dwg. No. Rev.
2025/114 10