



PROPOSED FRONT ELEVATION
SCALE 1:50

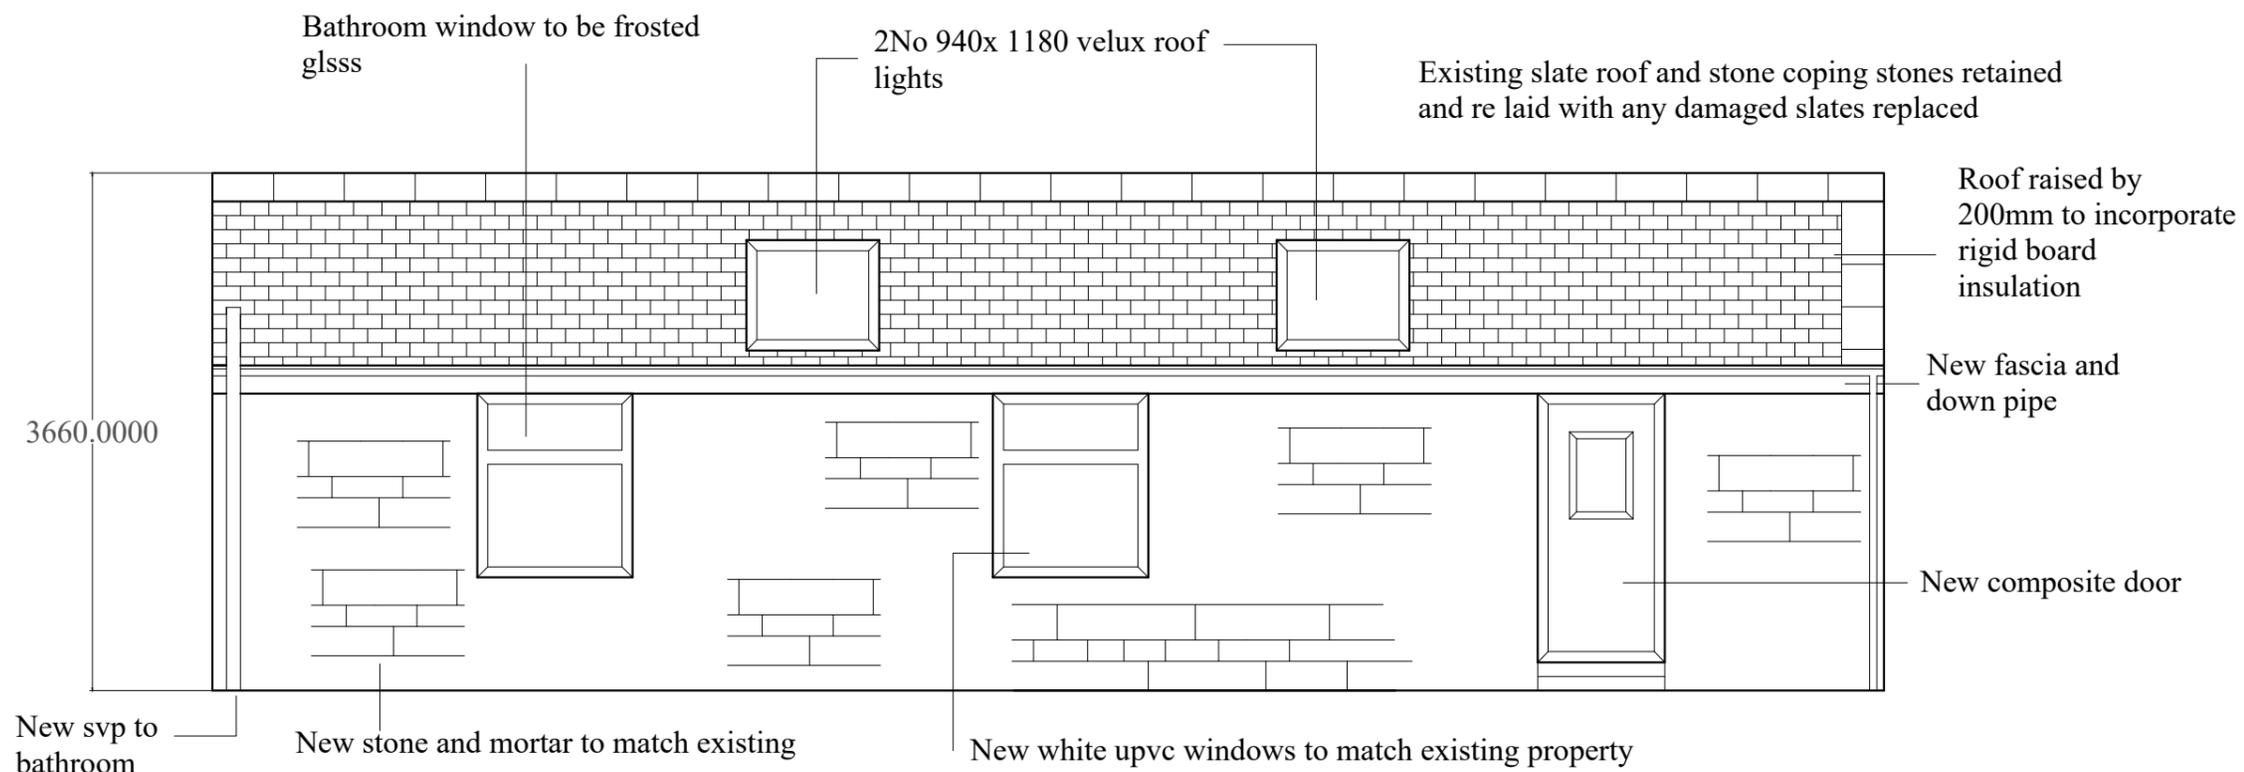

EXISTING FRONT ELEVATION
SCALE 1:50

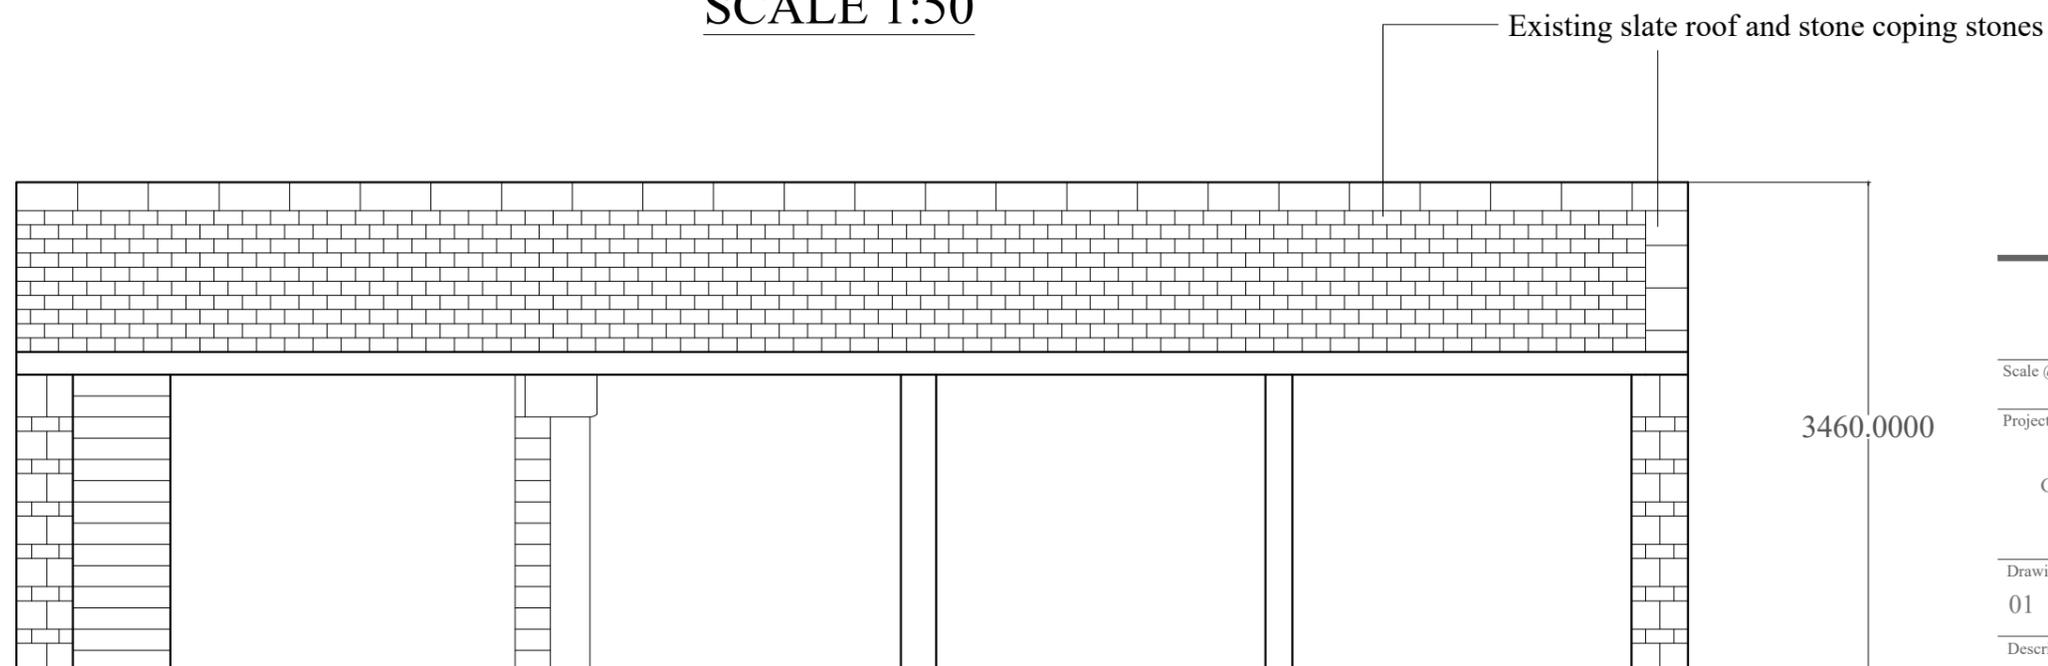

Scale @A3 1:50 Issue Date JUNE 2022

Project
56 HIGH STREET
GREAT HOUGHTON, BARNSELY,
SOUTH YORKSHIRE S72 0AS

Drawing No. 01 Revision -

Description
EXISTING/PROPOSED FRONT ELEVATIONS