






FRONT ELEVATION AS PROPOSED

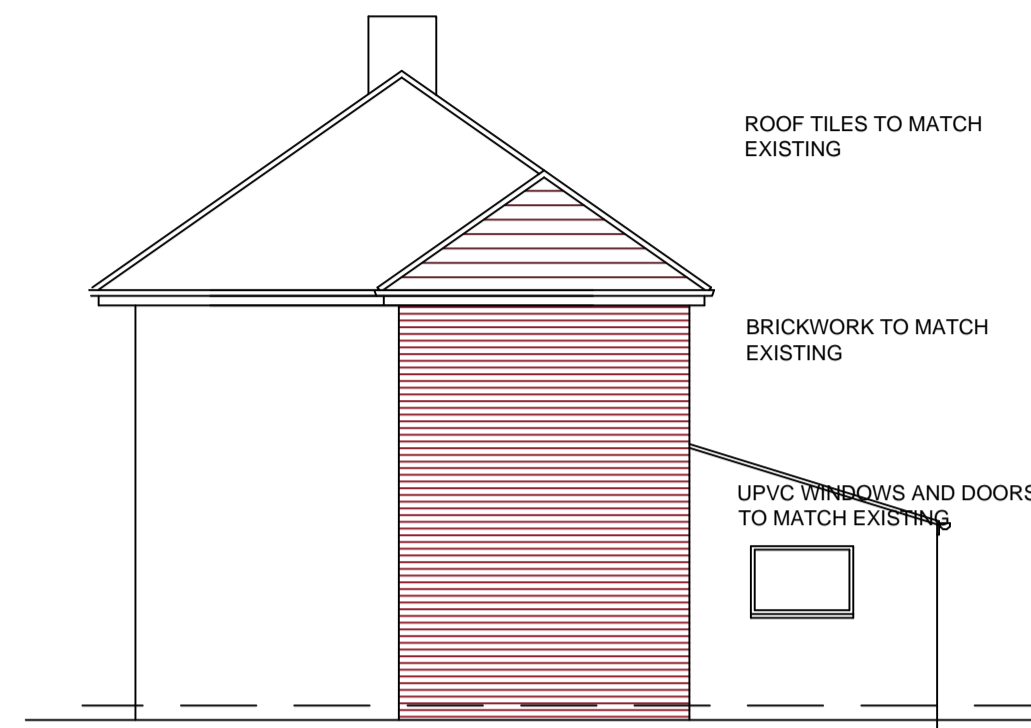


SIDE ELEVATION AS PROPOSED

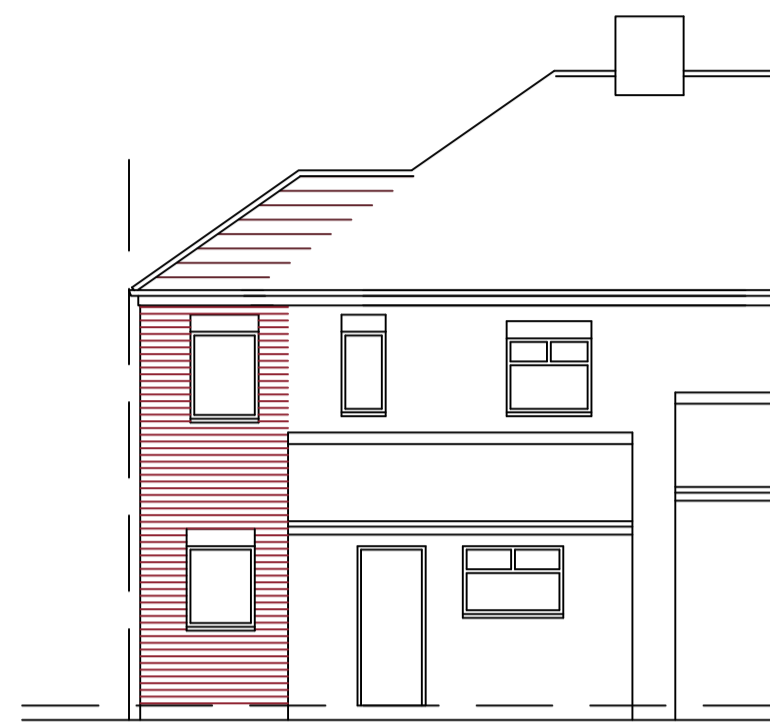

REAR ELEVATION AS PROPOSED

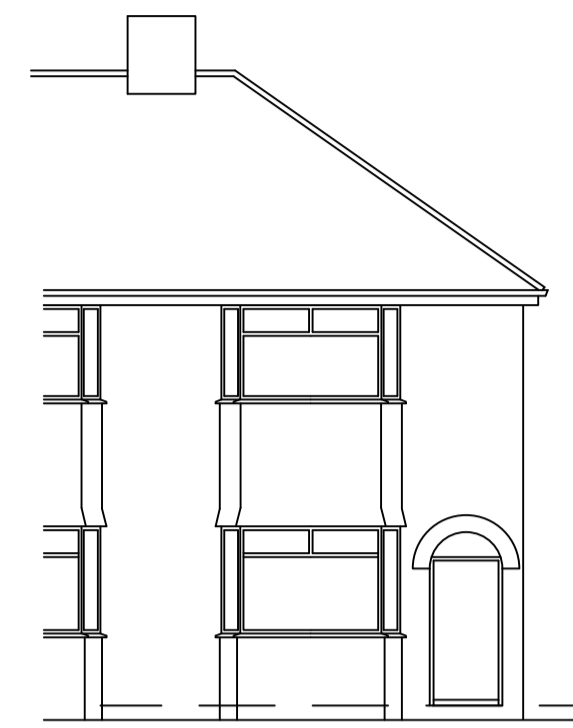


FRONT ELEVATION AS EXISTING

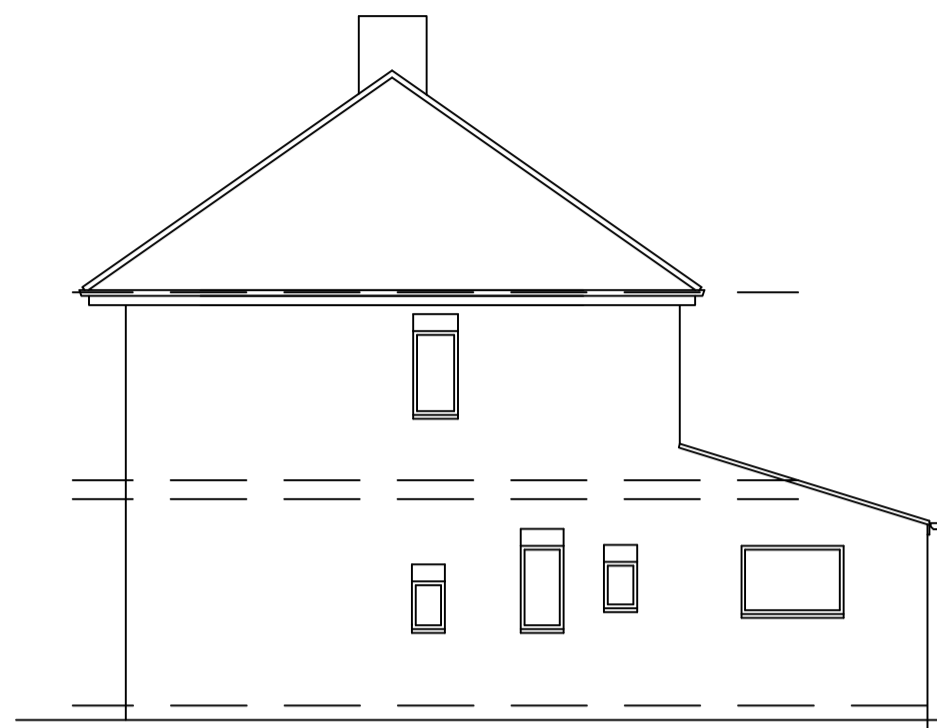


SIDE ELEVATION AS EXISTING




REAR ELEVATION AS PROPOSED

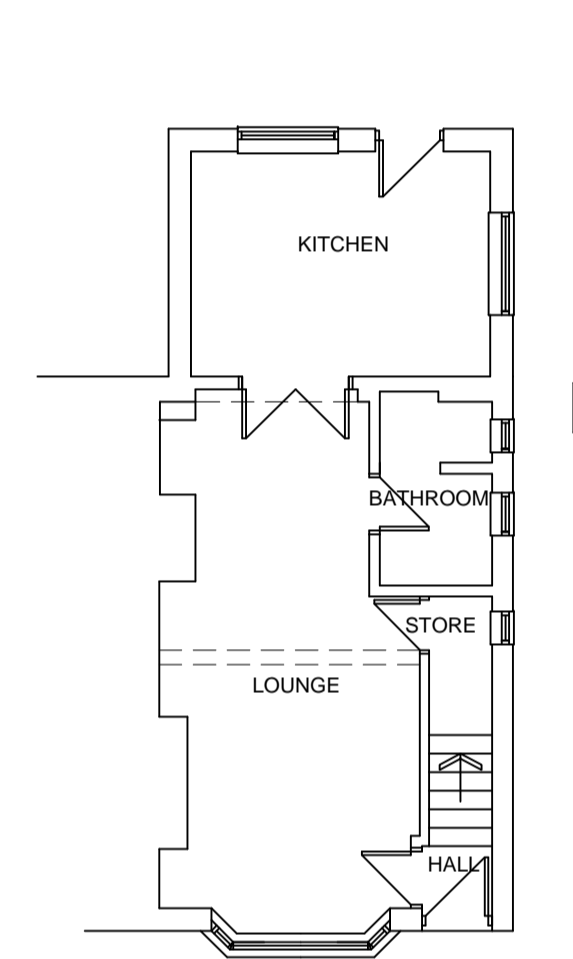


GROUND FLOOR PLAN AS EXISTING

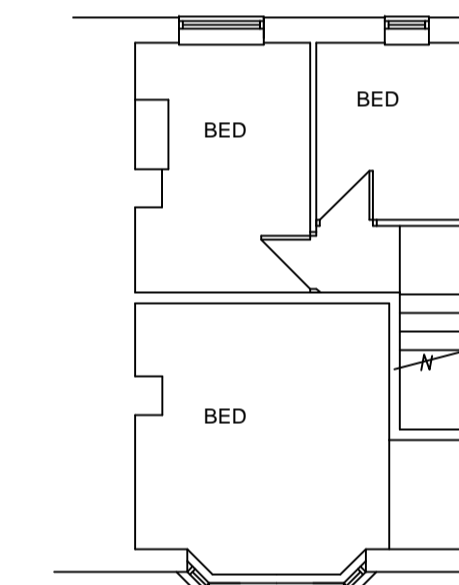


FIRST FLOOR PLAN AS EXISTING

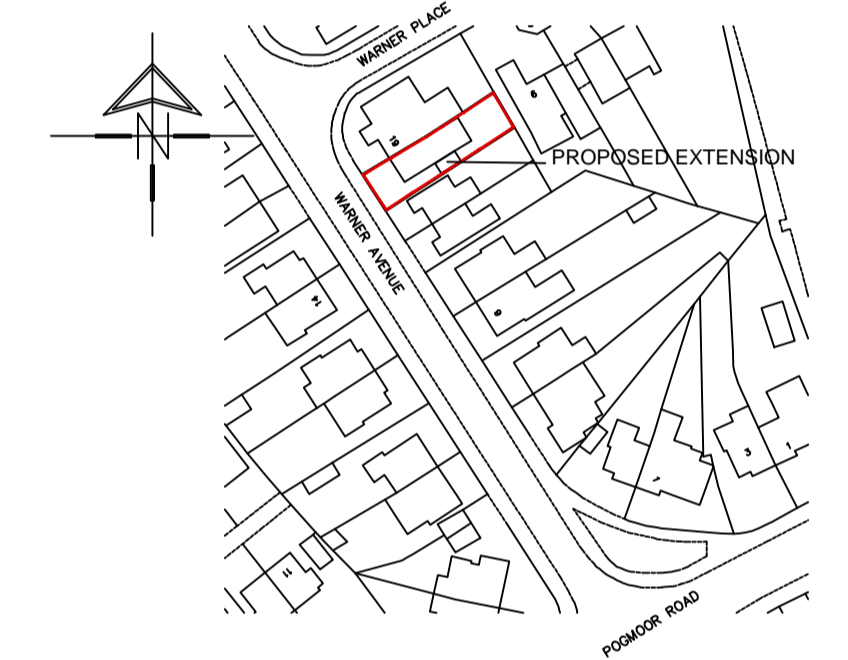

LOCATION PLAN scale 1:1250

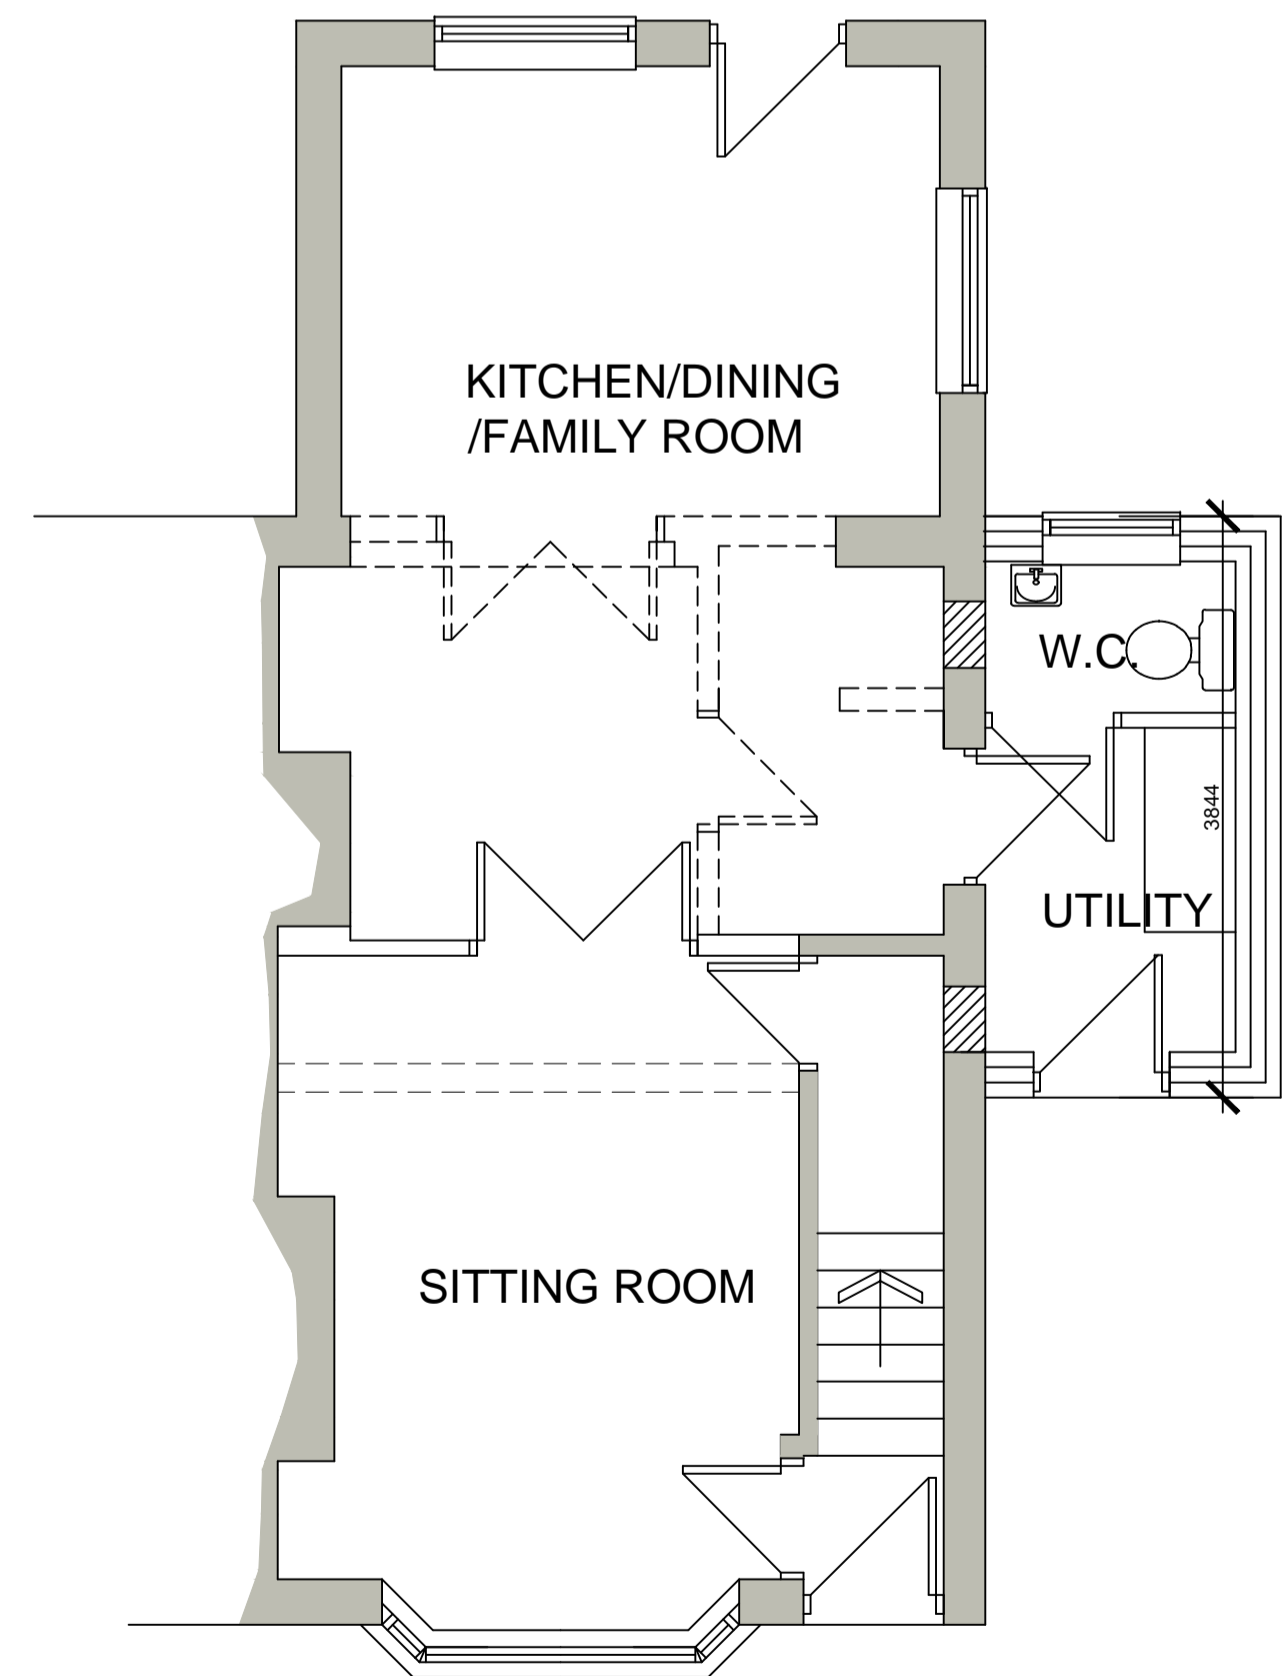

GROUND FLOOR PLAN AS PROPOSED

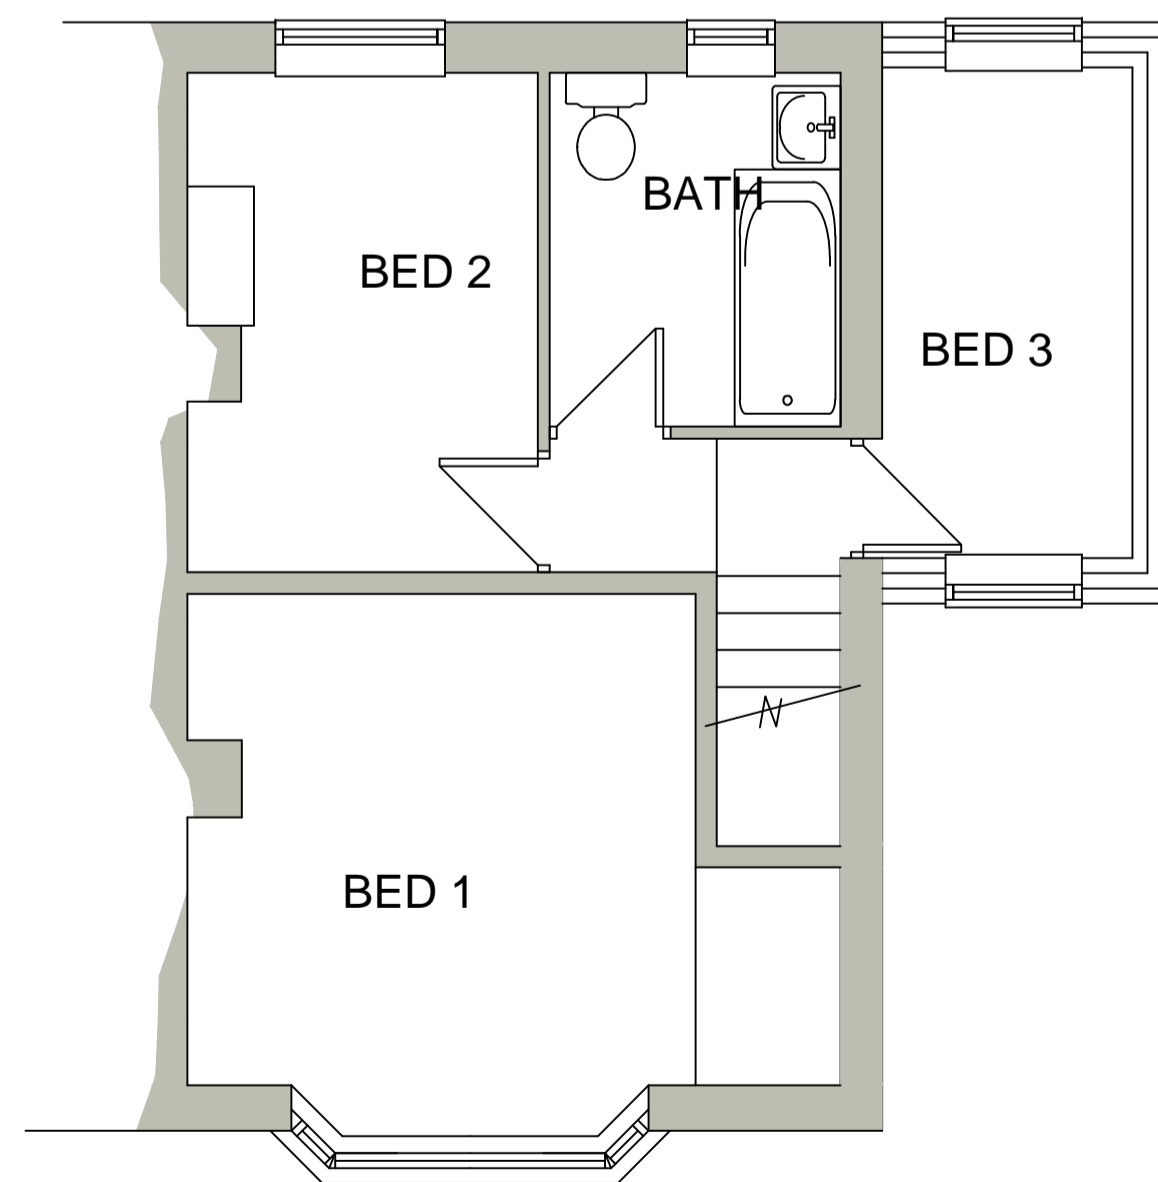

FIRST FLOOR PLAN AS PROPOSED

			8 MORSTON BUSINESS PARK, WHALEY ROAD, BARUGH GREEN, BARNESLEY, S75 1HQ Email: info@whiteaguspartnership.co.uk Web: www.whiteaguspartnership.co.uk			Phone: 01226 208482 Fax: 01226 283030		
ARCHITECTURAL SERVICES AND SURVEYORS								
Project: PROPOSED EXTENSION AT 17 WARNER AVENUE BARNESLEY S75 2EQ			Client: MS S. DUNLAWEY					
Drawing Title: PLANS AND ELEVATIONS			Date: FEB 2018		Scale: 1:50 & 1:100 @ A1			
			Ref: 17-168		Dwg. No. 01			
Date Suffix Description			Date Suffix Description					