




IF IN ANY DOUBT PLEASE ASK THE ARCHITECT FOR CLARIFICATION.
DO NOT SCALE FROM DRAWING. ALL DIMENSIONS TO BE CHECKED ON SITE.
THE COPYRIGHT FOR THESE DRAWINGS REMAINS THE PROPERTY OF THE ARCHITECT.
THEY MUST NOT BE REPRODUCED IN ANY WAY WITHOUT THE ARCHITECT'S PRIOR WRITTEN CONSENT.

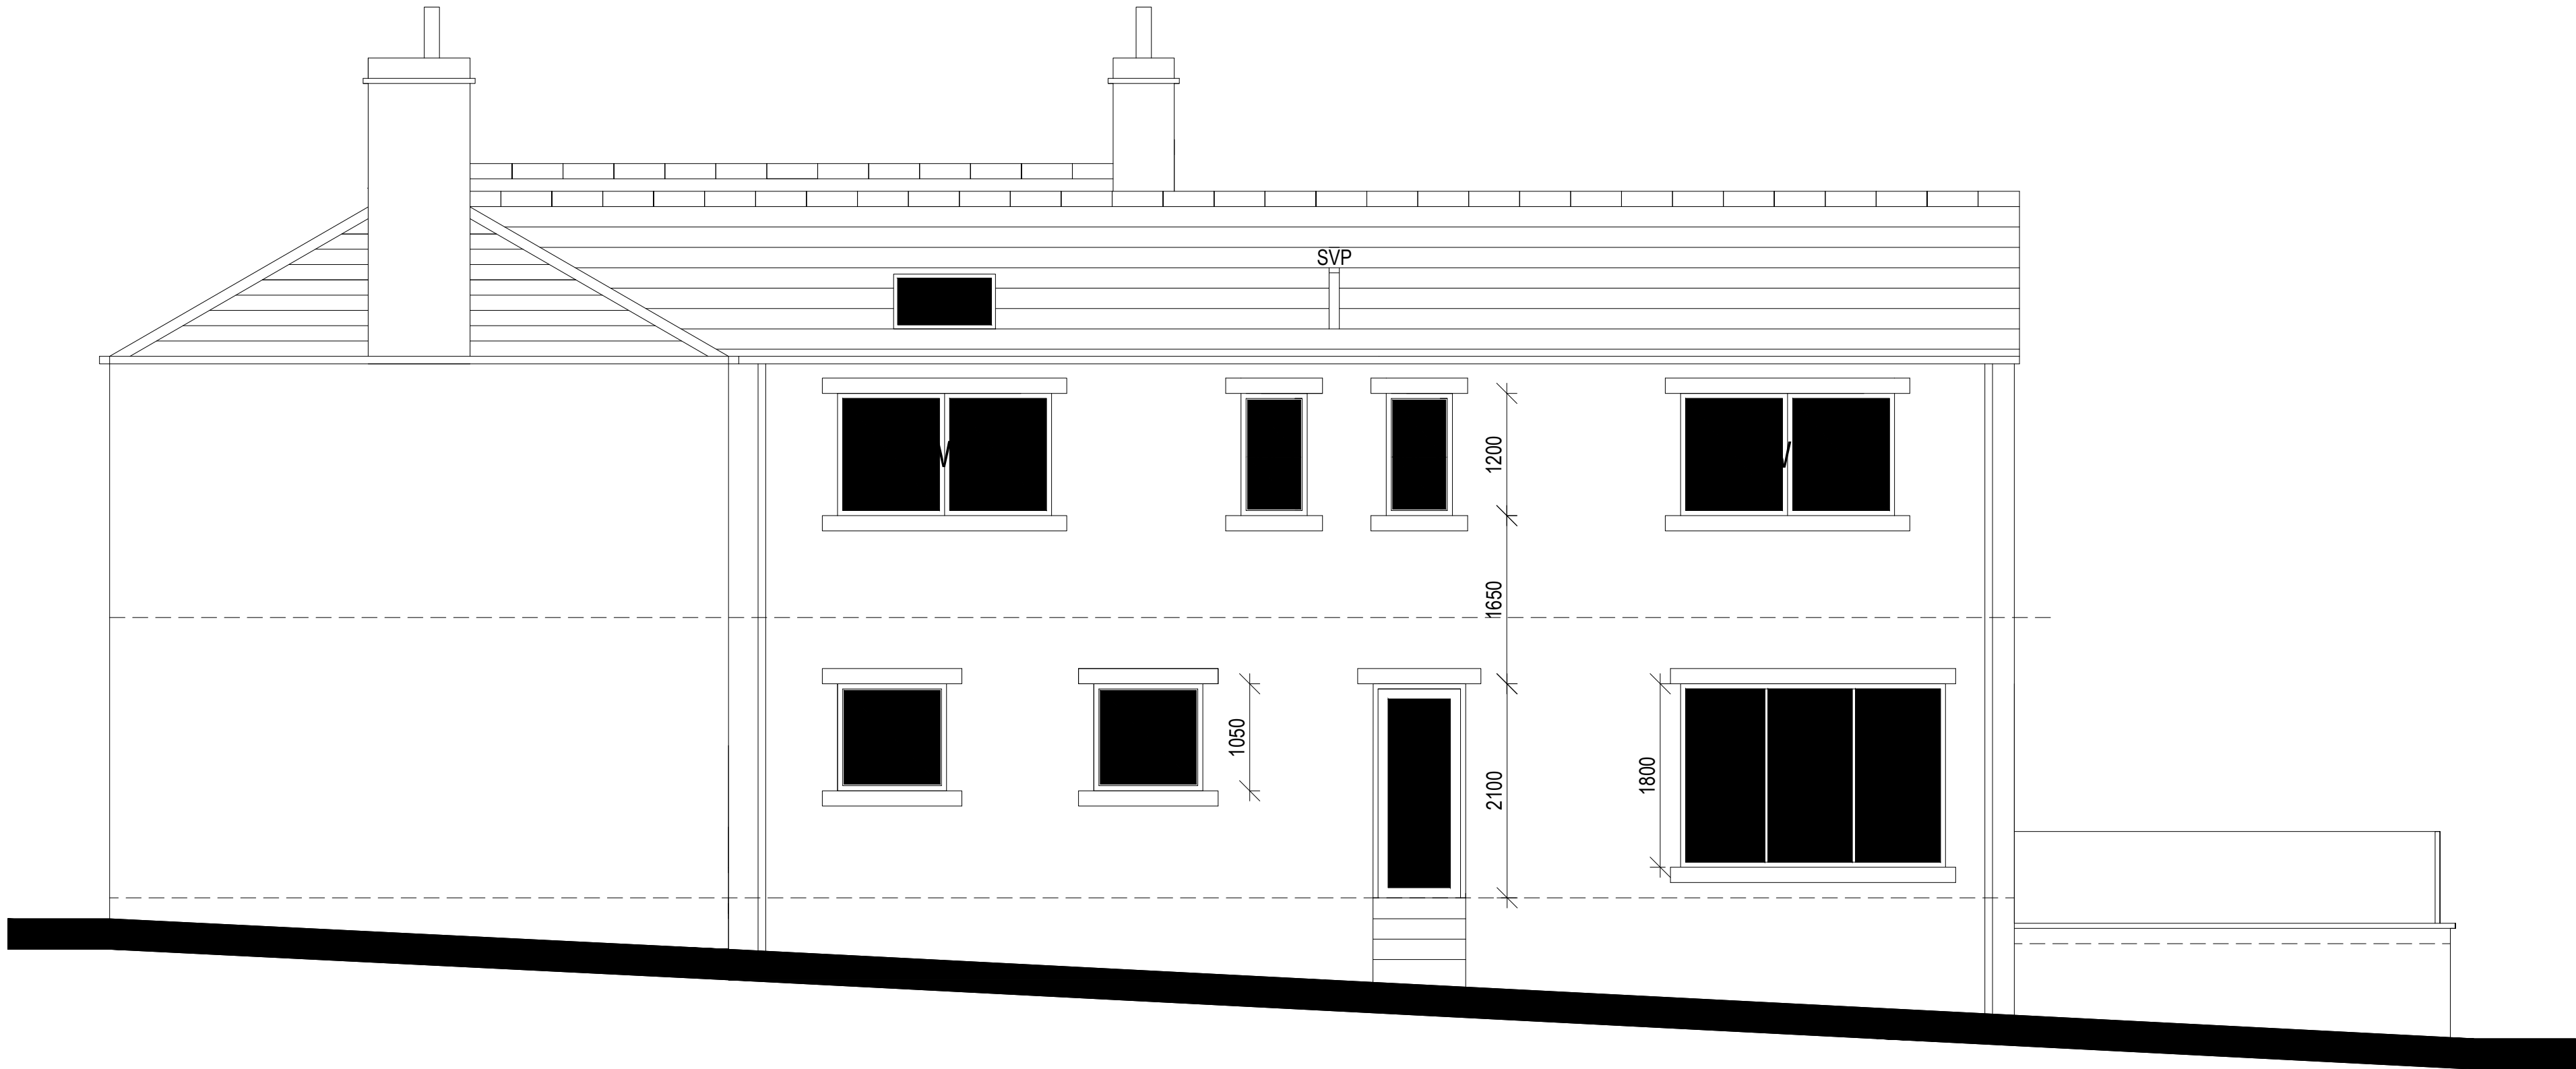


PROPOSED SOUTH ELEVATION

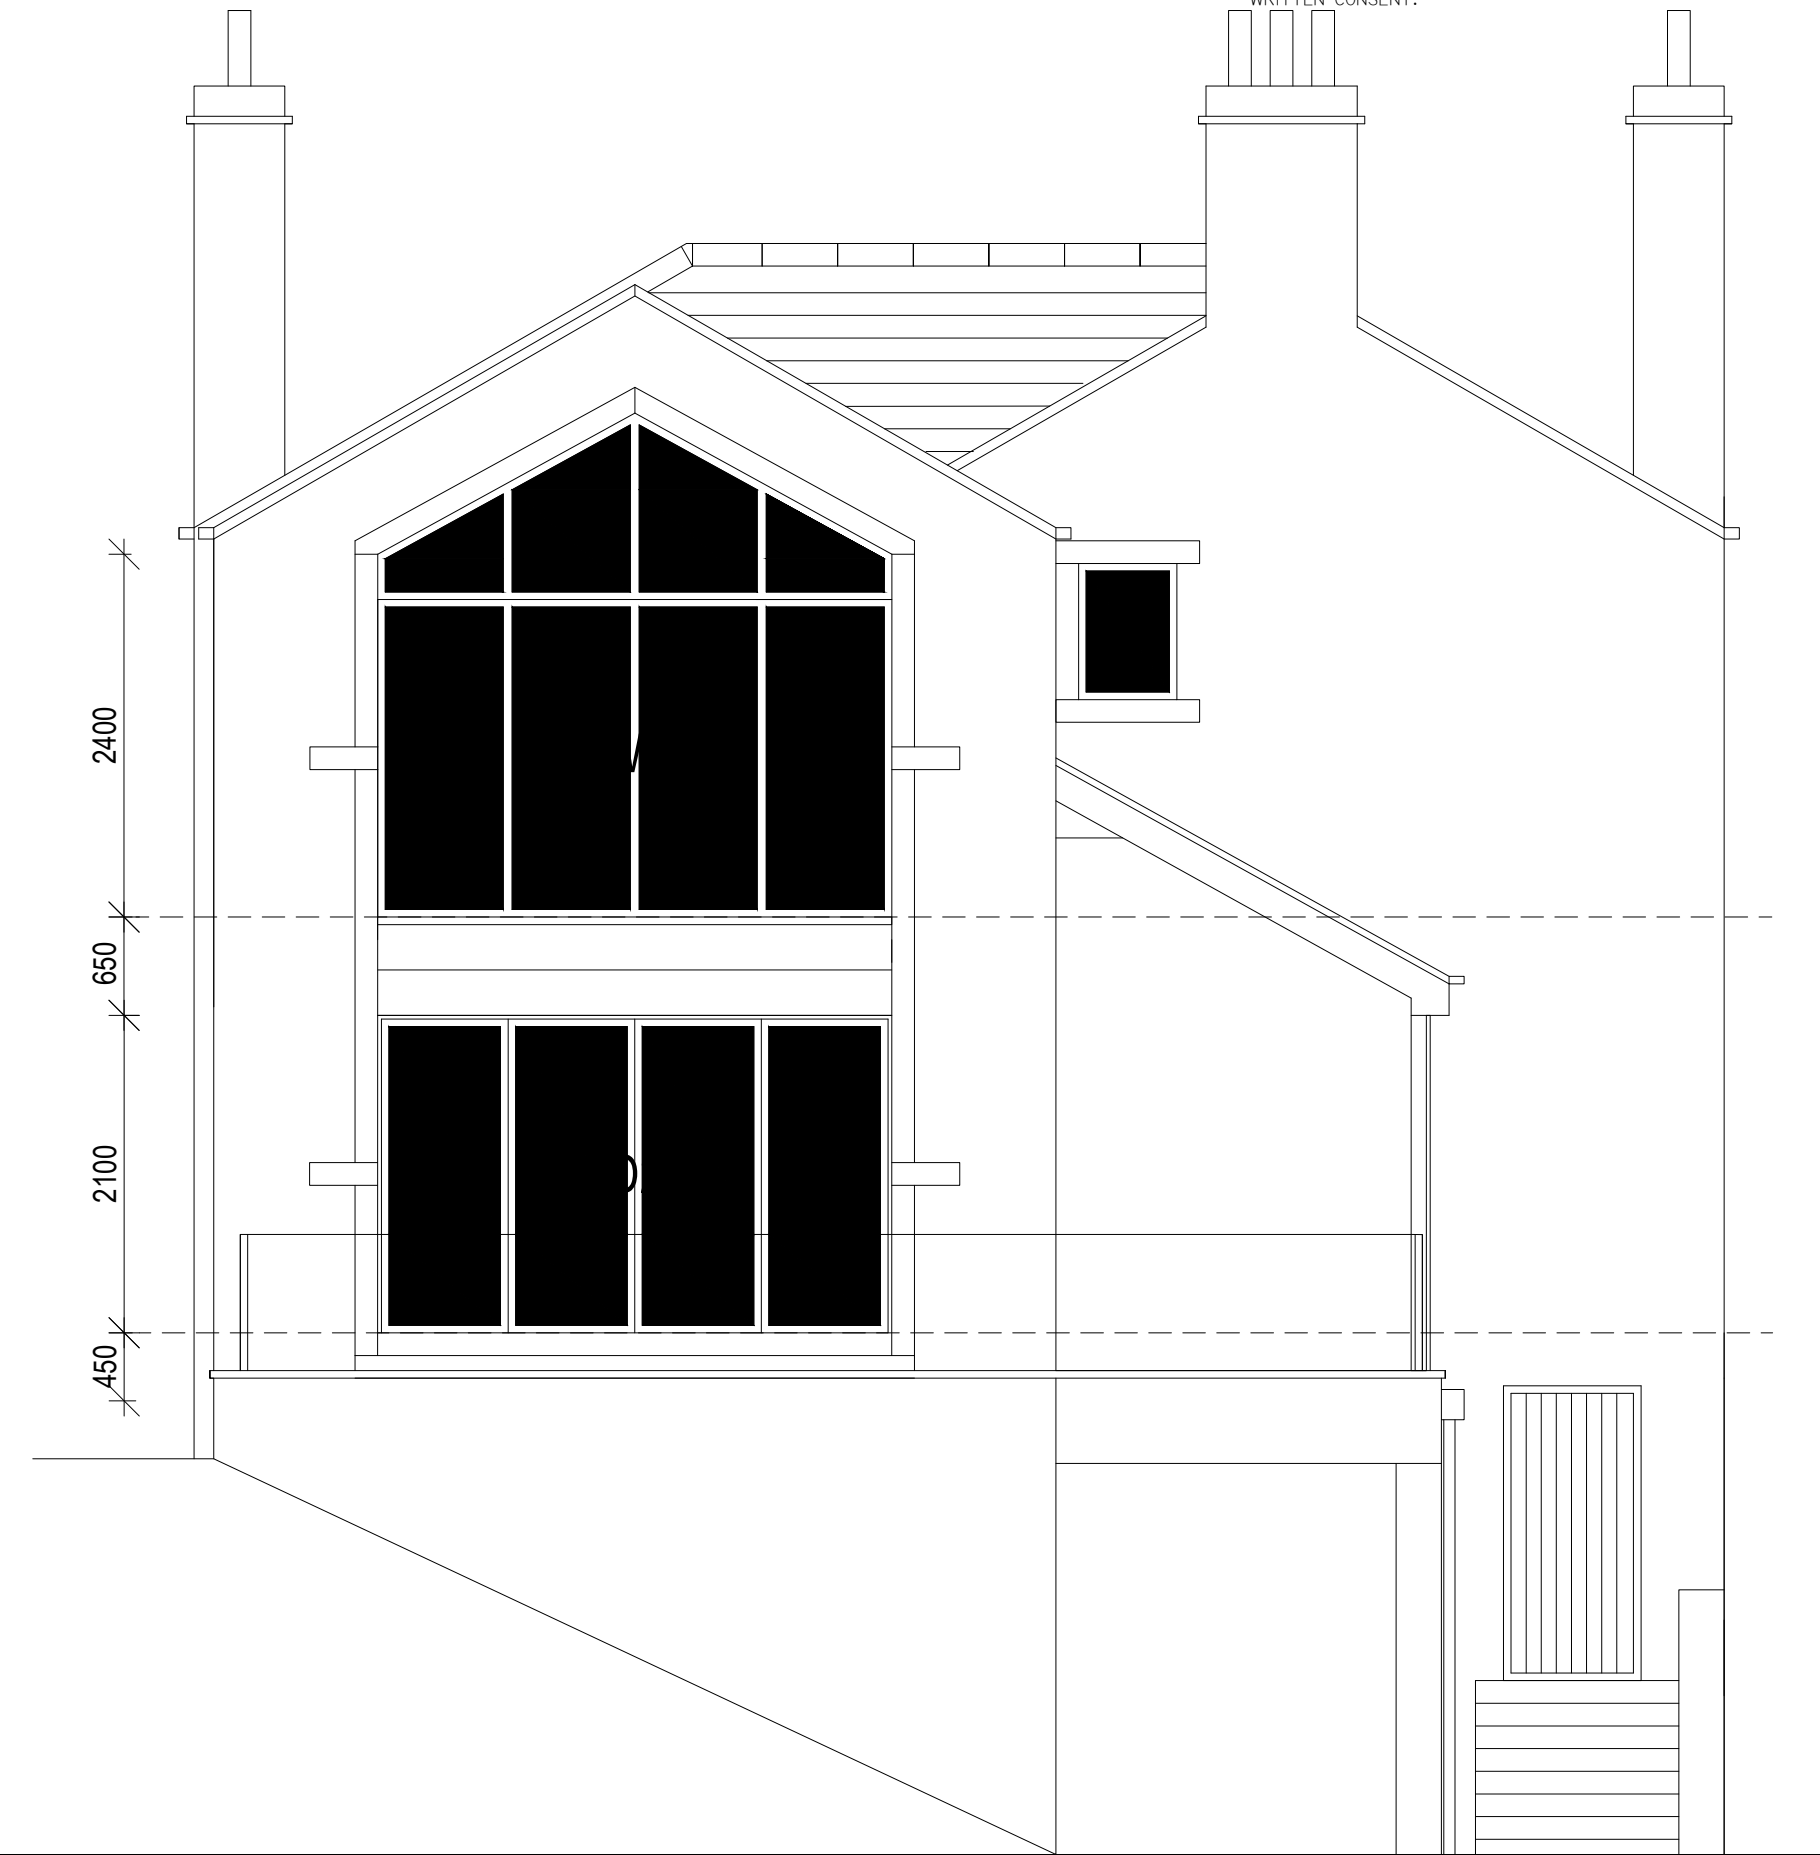

PROPOSED EAST ELEVATION

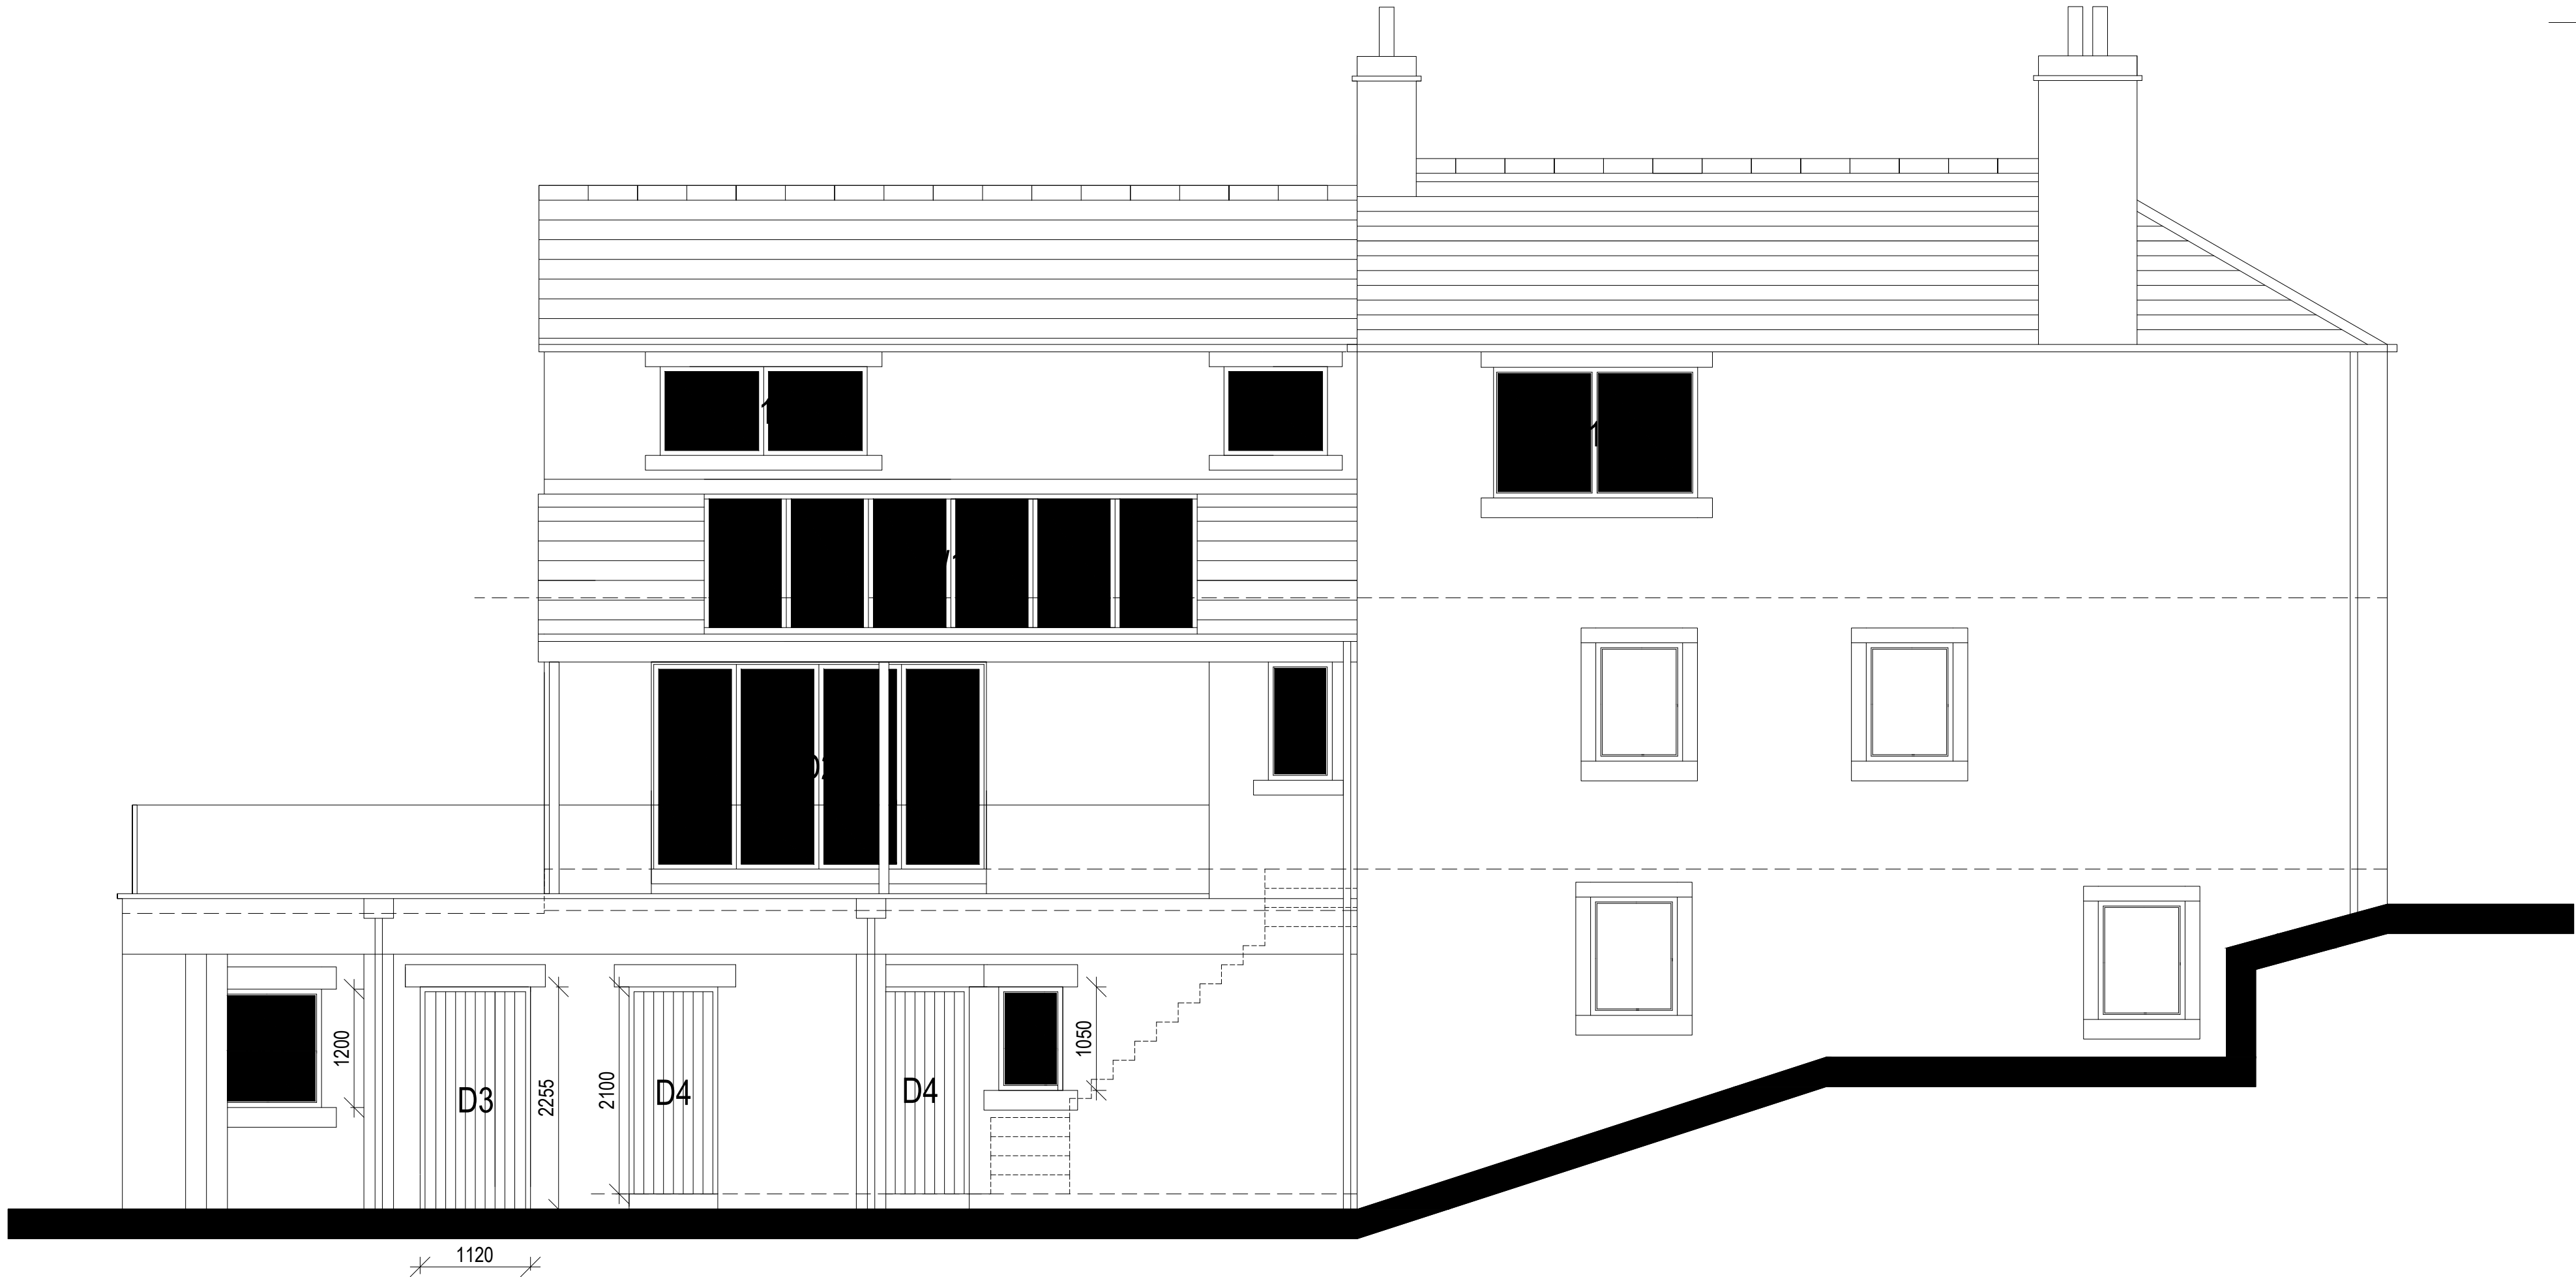

PROPOSED NORTH ELEVATION

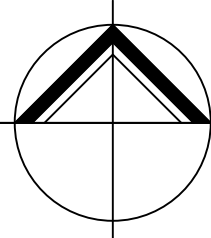

**NORTHERN
DESIGN**

(OLDHAM)
CHARTED ARCHITECTS

NORTHERN DESIGN
17 STATION LANE
GROTTON
OLDHAM
OL4 5GY
TELEPHONE : 07753 859616

CLIENT			
MR & MRS C SMITH			
PROJECT			
PROPOSED EXTENSION AND ALTERATIONS DON VILLA HAZLEHEAD			
DRAWING TITLE			
PROPOSED ELEVATIONS			
Rev.	Notes	Date	Drawn
A	PLANNING	05.21	MG
SCALE		1:50 AT A1	04.21
			MG
PROJECT No.		DRAWING No.	Rev.
1990		06	A