



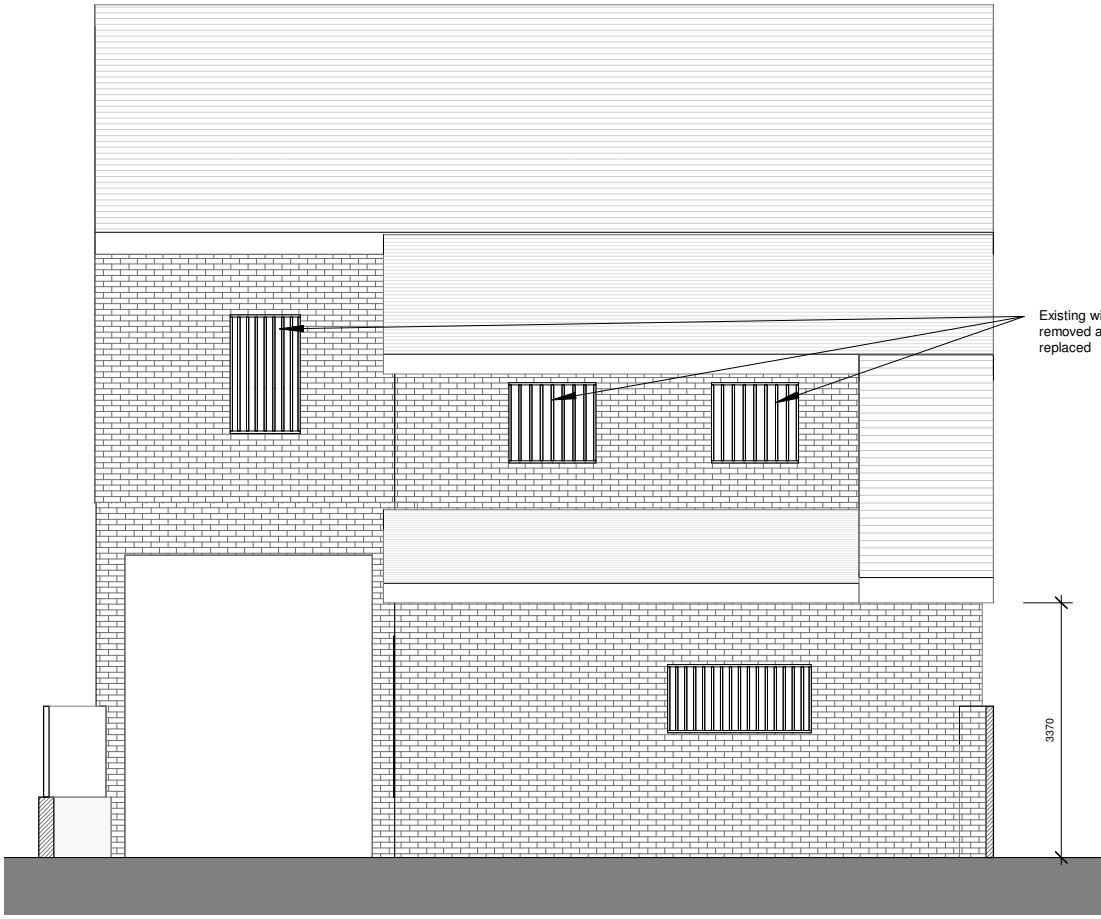


Existing Rear Elevation

Scale: 1 : 100

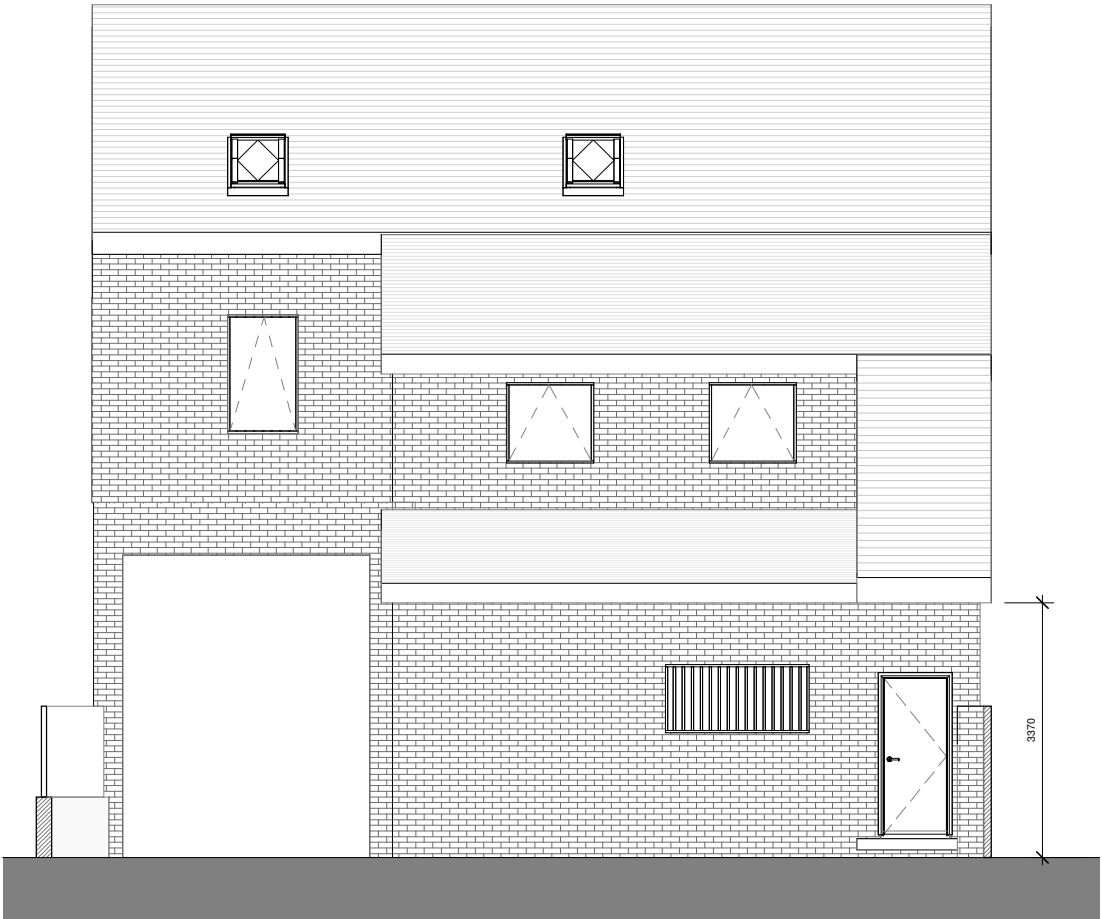


Proposed Rear Elevation

Scale: 1 : 100

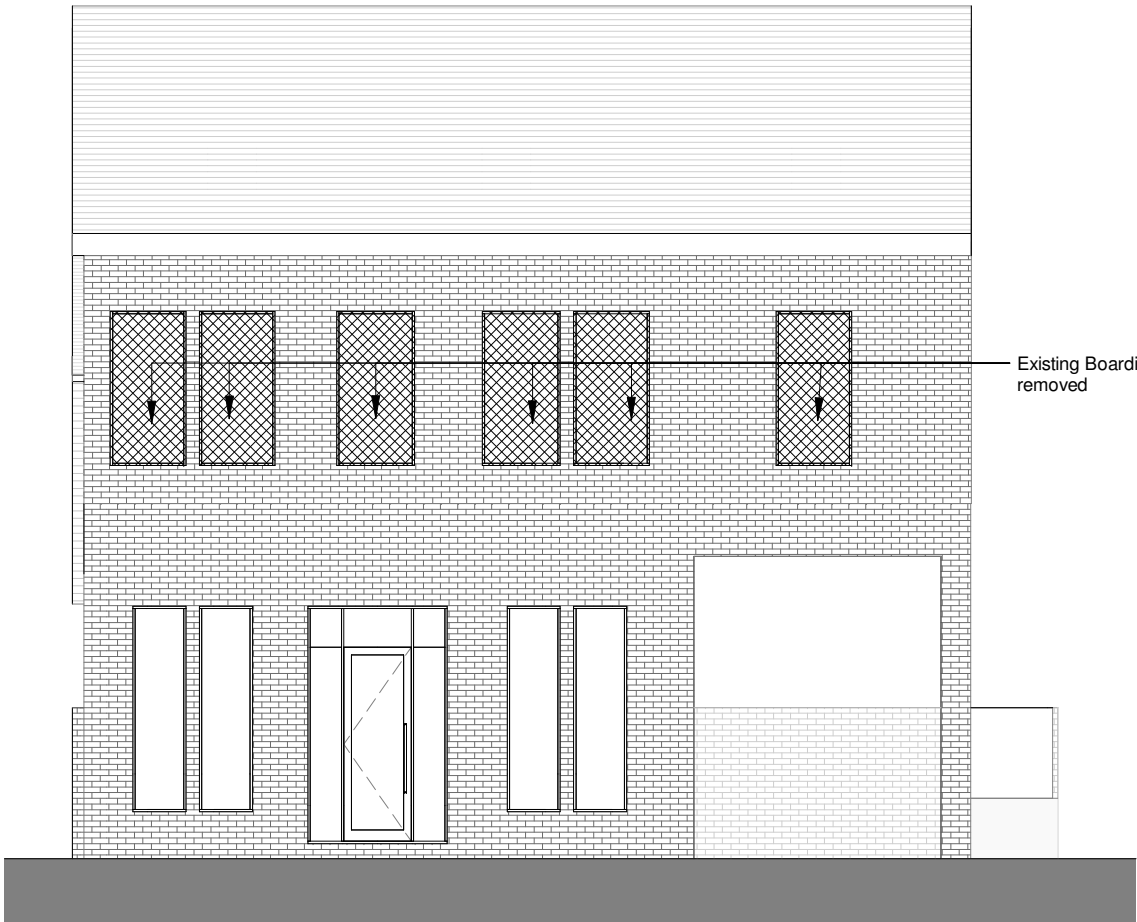


Existing Front Elevation

Scale: 1 : 100

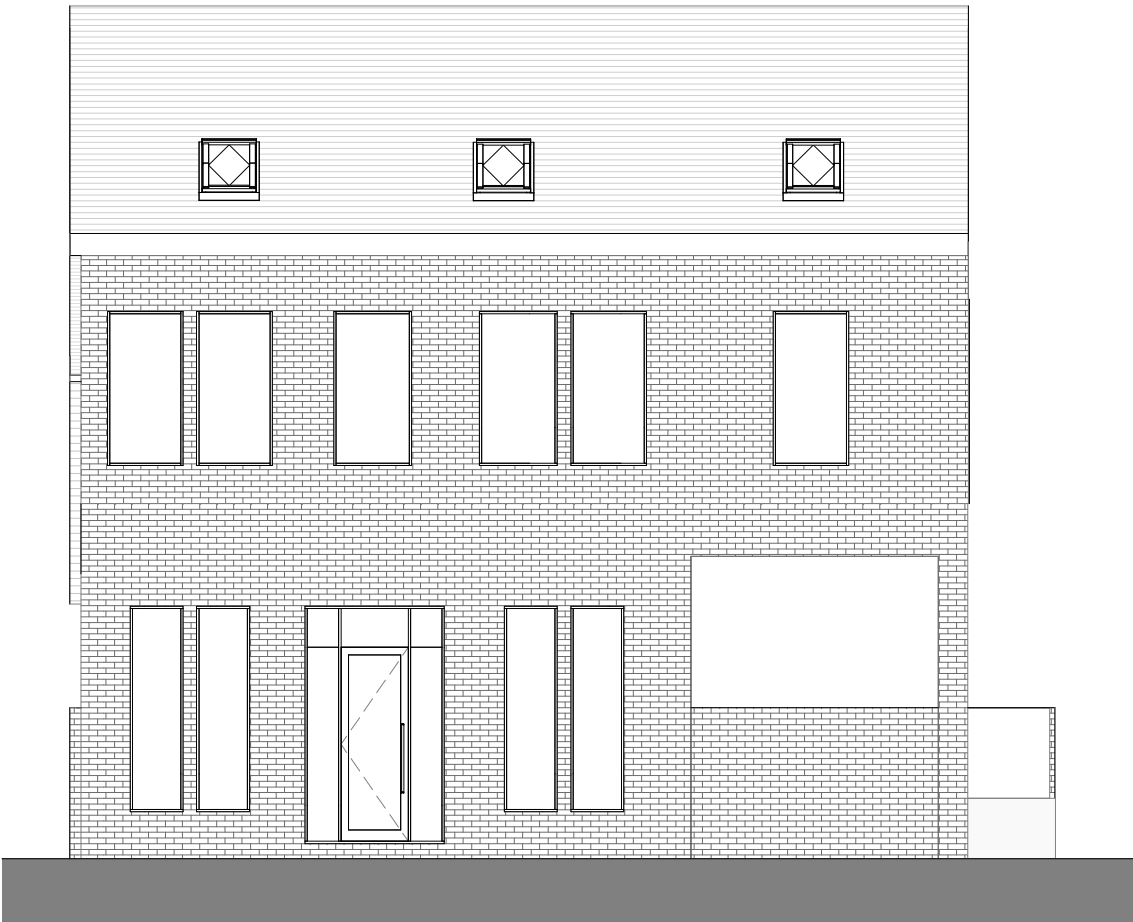

Proposed Front Elevation

Scale: 1 : 100

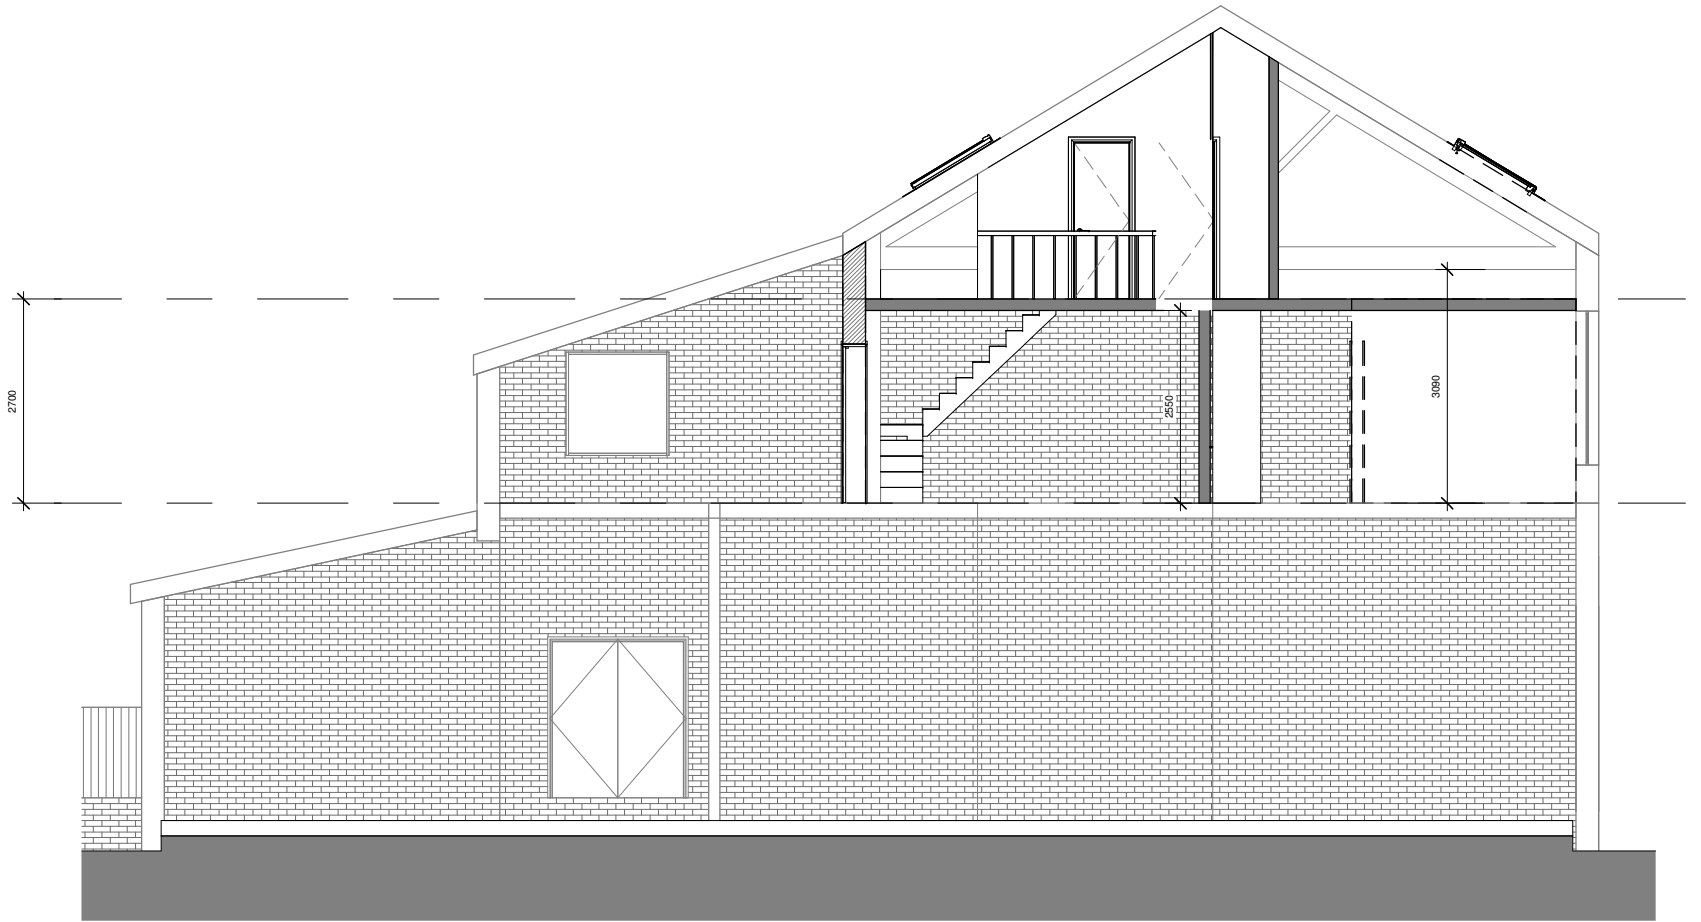

Section 1

Scale: 1 : 100

GENERAL NOTES:

2dio Architecture accepts no responsibility for any costs, losses or claims whatsoever arising from these drawings, specifications and related documents unless there is full compliance with the Client or any unauthorised user of the following:

1. All boundaries, dimensions and levels are to be checked on site before construction and any discrepancies reported to the Architect / Designer.


2. Partial Service: Any discrepancies with site or other information is to be advised to the Architect / Designer and direction and / or approval is to be sought before the implementation of the detail.

3. Block and site plans are reproduced under license from the Ordnance Survey.

4. Do not scale this drawing.

5. For the purpose of coordination, all relevant parties must check this information prior to implementation and report any discrepancies to the Architect / Designer.

- MATERIAL FINISHES
- RWPS SVRS FACIA ALL TO MATCH EXISTING
 - WINDOWS TO MATCH EXISTING
 - DOORS TO MATCH EXISTING
 - ROOF TILES TO MATCH EXISTING
 - DORMER CHECKS - SLATE
 - DORMER ROOF - FELT
 - WALLS - RED BRICK TO MATCH EXISTING

 

Rev	Date	Description	By	Chkd
2dio Architecture				
Scale: Architecture Masterplanning Interiors Graphics				
Client				
Usman				
Project				
36 Hoyland Rd, Hoyland, Barnsley S74 0PB				
Drawing Title				
Existing & Proposed Elevations				
Drawn By		Checked By		
MS		2DIO		
Scale	Sheet Size	Date		
1 : 100	A2	26.05.11		
Project No.	Drawing No.	Rev		
600-685	2DIO-GA03			
Status				
INFORMATION				