



FLOOR PLAN

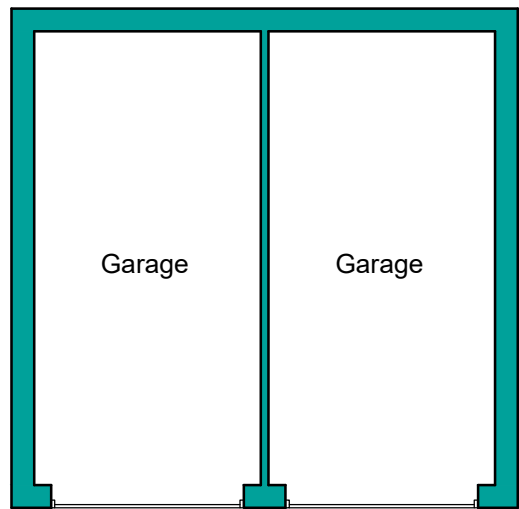


FLOOR PLAN

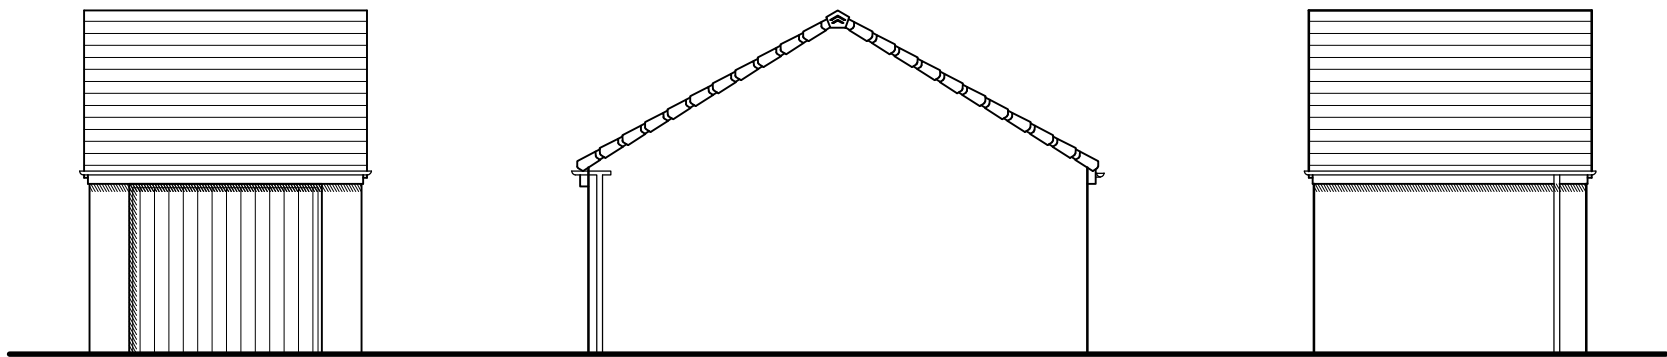

FRONT
ELEVATION

SIDE
ELEVATION

REAR
ELEVATION

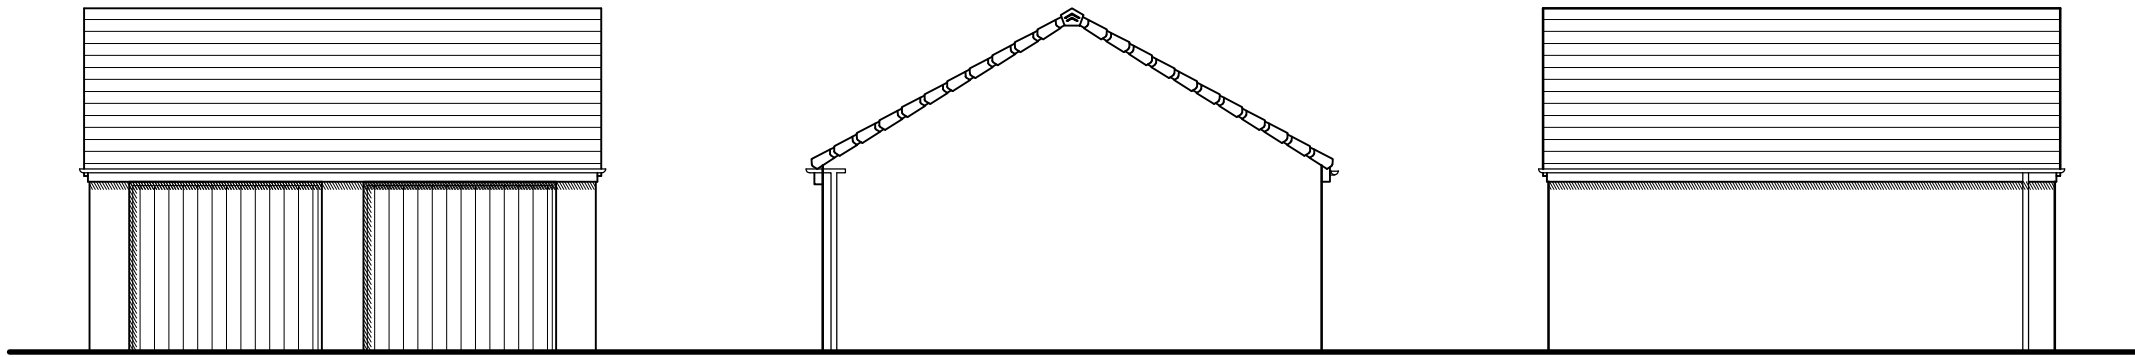

FRONT
ELEVATION

SIDE
ELEVATION

REAR
ELEVATION

NOTES

This drawing has been prepared specifically for the purpose of obtaining Planning and or Building Regulations Approval. Its suitability for other purposes without additional supplementary details and specifications cannot be guaranteed.

All dimensions are to be checked on site, any discrepancies are to be reported to the designer before work commences. Use only figured dimensions.

All structural components shown are indicative only. Details / calculations of structural members are to be provided by the Structural Engineer.

This drawing is not to be copied or divulged to a third party without written permission.



Revisions		
P01	Preliminary Issue	14.07.26

Project:	
Residential Development	
at	Woolley Colliery Road Darton Barnsley
for	Ben Bailey
Garage	
Plans and Elevations	

Purpose of issue:	PLANNING
-------------------	----------

Drawn	MC
Date	July 2026
Scales	1:100 @ A2
Drawing No.	2609 - 0315 - P01

