






1 Existing Rear Elevation
Scale: 1:100

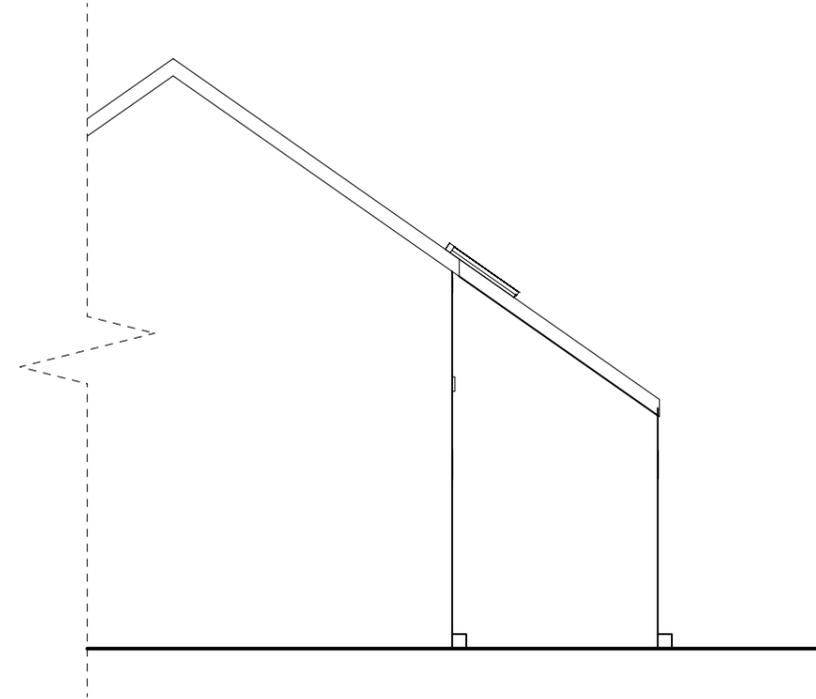

2 Existing Side Elevation
Scale: 1:100

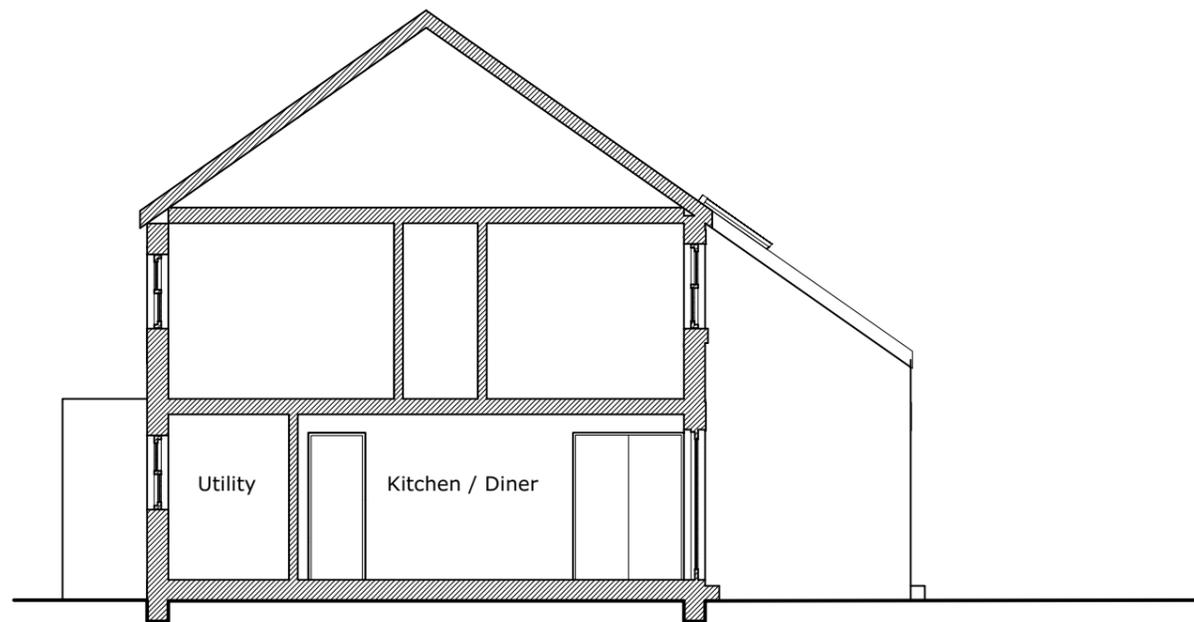

3 Existing Section AA
Scale: 1:100

 

P01 27/06/2025 For Planning

DO NOT SCALE FROM DRAWINGS.

Client

Address

2, Flouch Mews, Hazlehead,
Sheffield, S36 4AA

Project

2505 2 Flouch Mews

Drawing

Existing Elevations and
Section



Scale
1:100 @ A3

Date
27/06/2025

Dwg No.
2505-RLDM-00-DR-B-00200

Rev: P01