


North

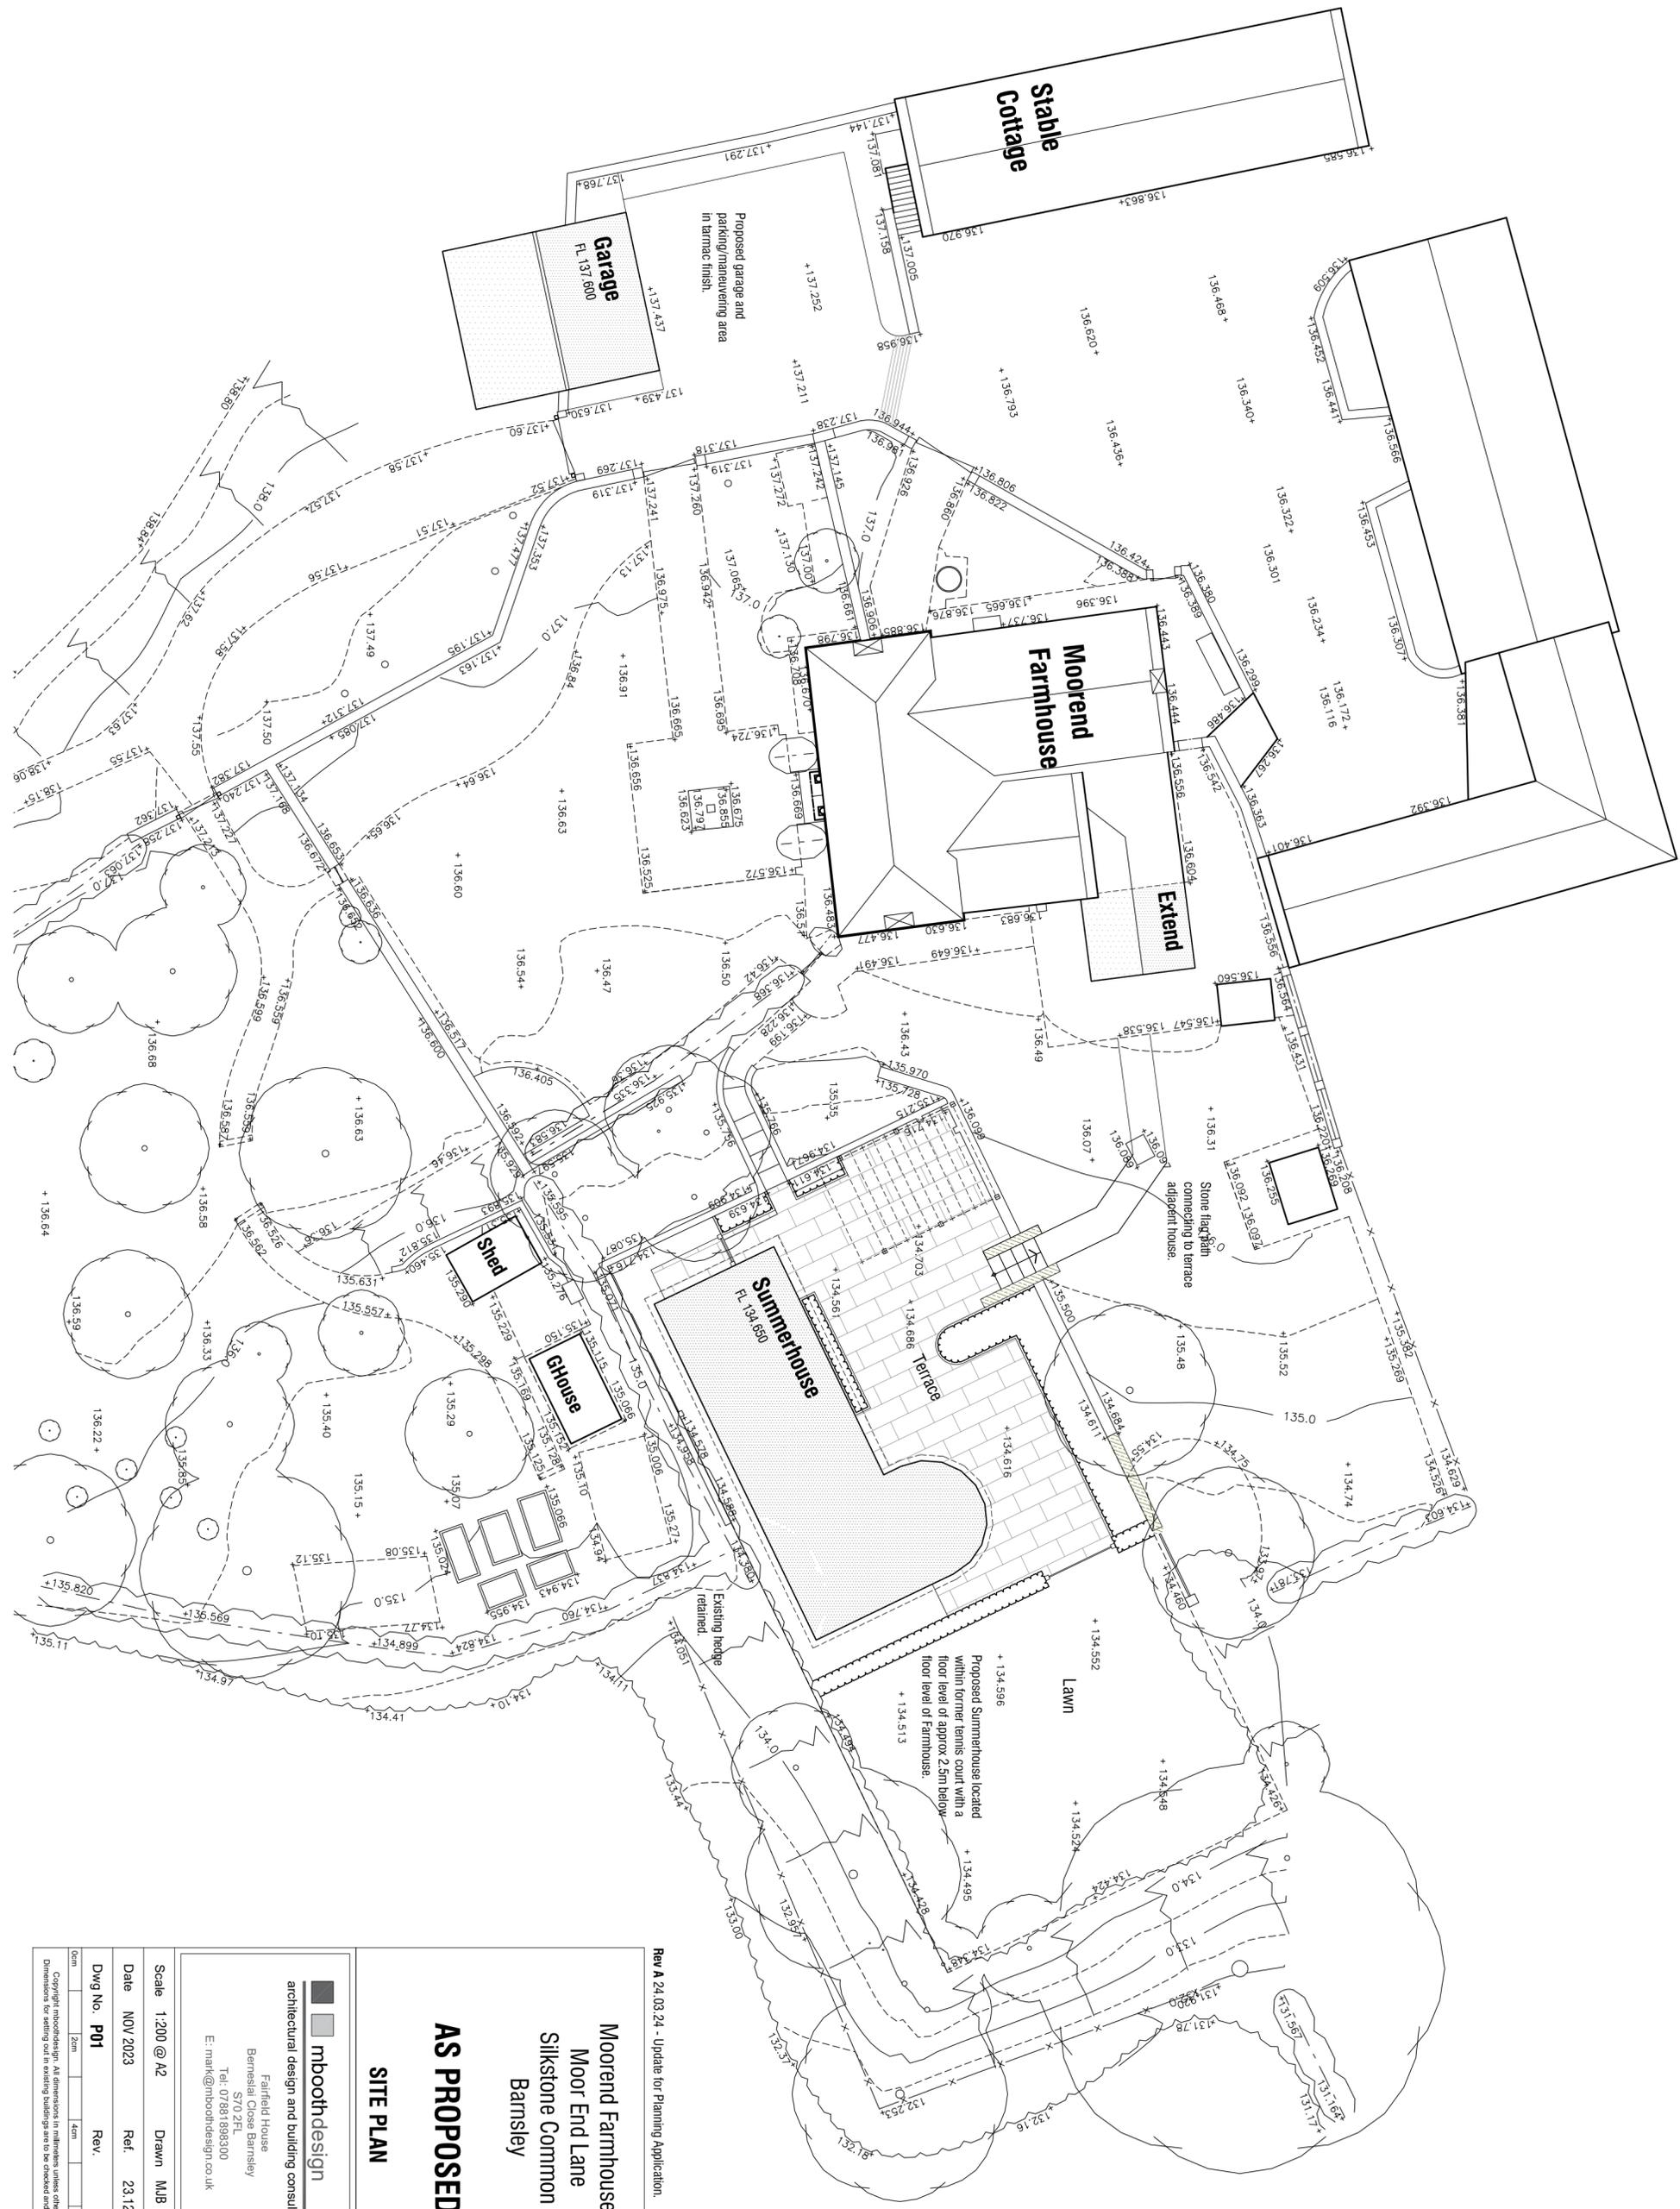

Rev A 24.03.24 - Update for Planning Application.

Moored Farmhouse
Moor End Lane
Silkstone Common
Barnsley

AS PROPOSED

SITE PLAN

mboothdesign
 architectural design and building consultants

Fairfield House
 Barmistal Close Barnsley
 S70 2FL
 Tel: 07881 888300
 E: mark@mboothdesign.co.uk

Scale 1:200 @ A2 Drawn MJB

Date NOV 2023 Ref. 23.12

Dwg No. P01 Rev.

Copyright mboothdesign. All dimensions in millimeters unless otherwise stated.
 Dimensions for setting out in existing buildings are to be checked and verified on site.