


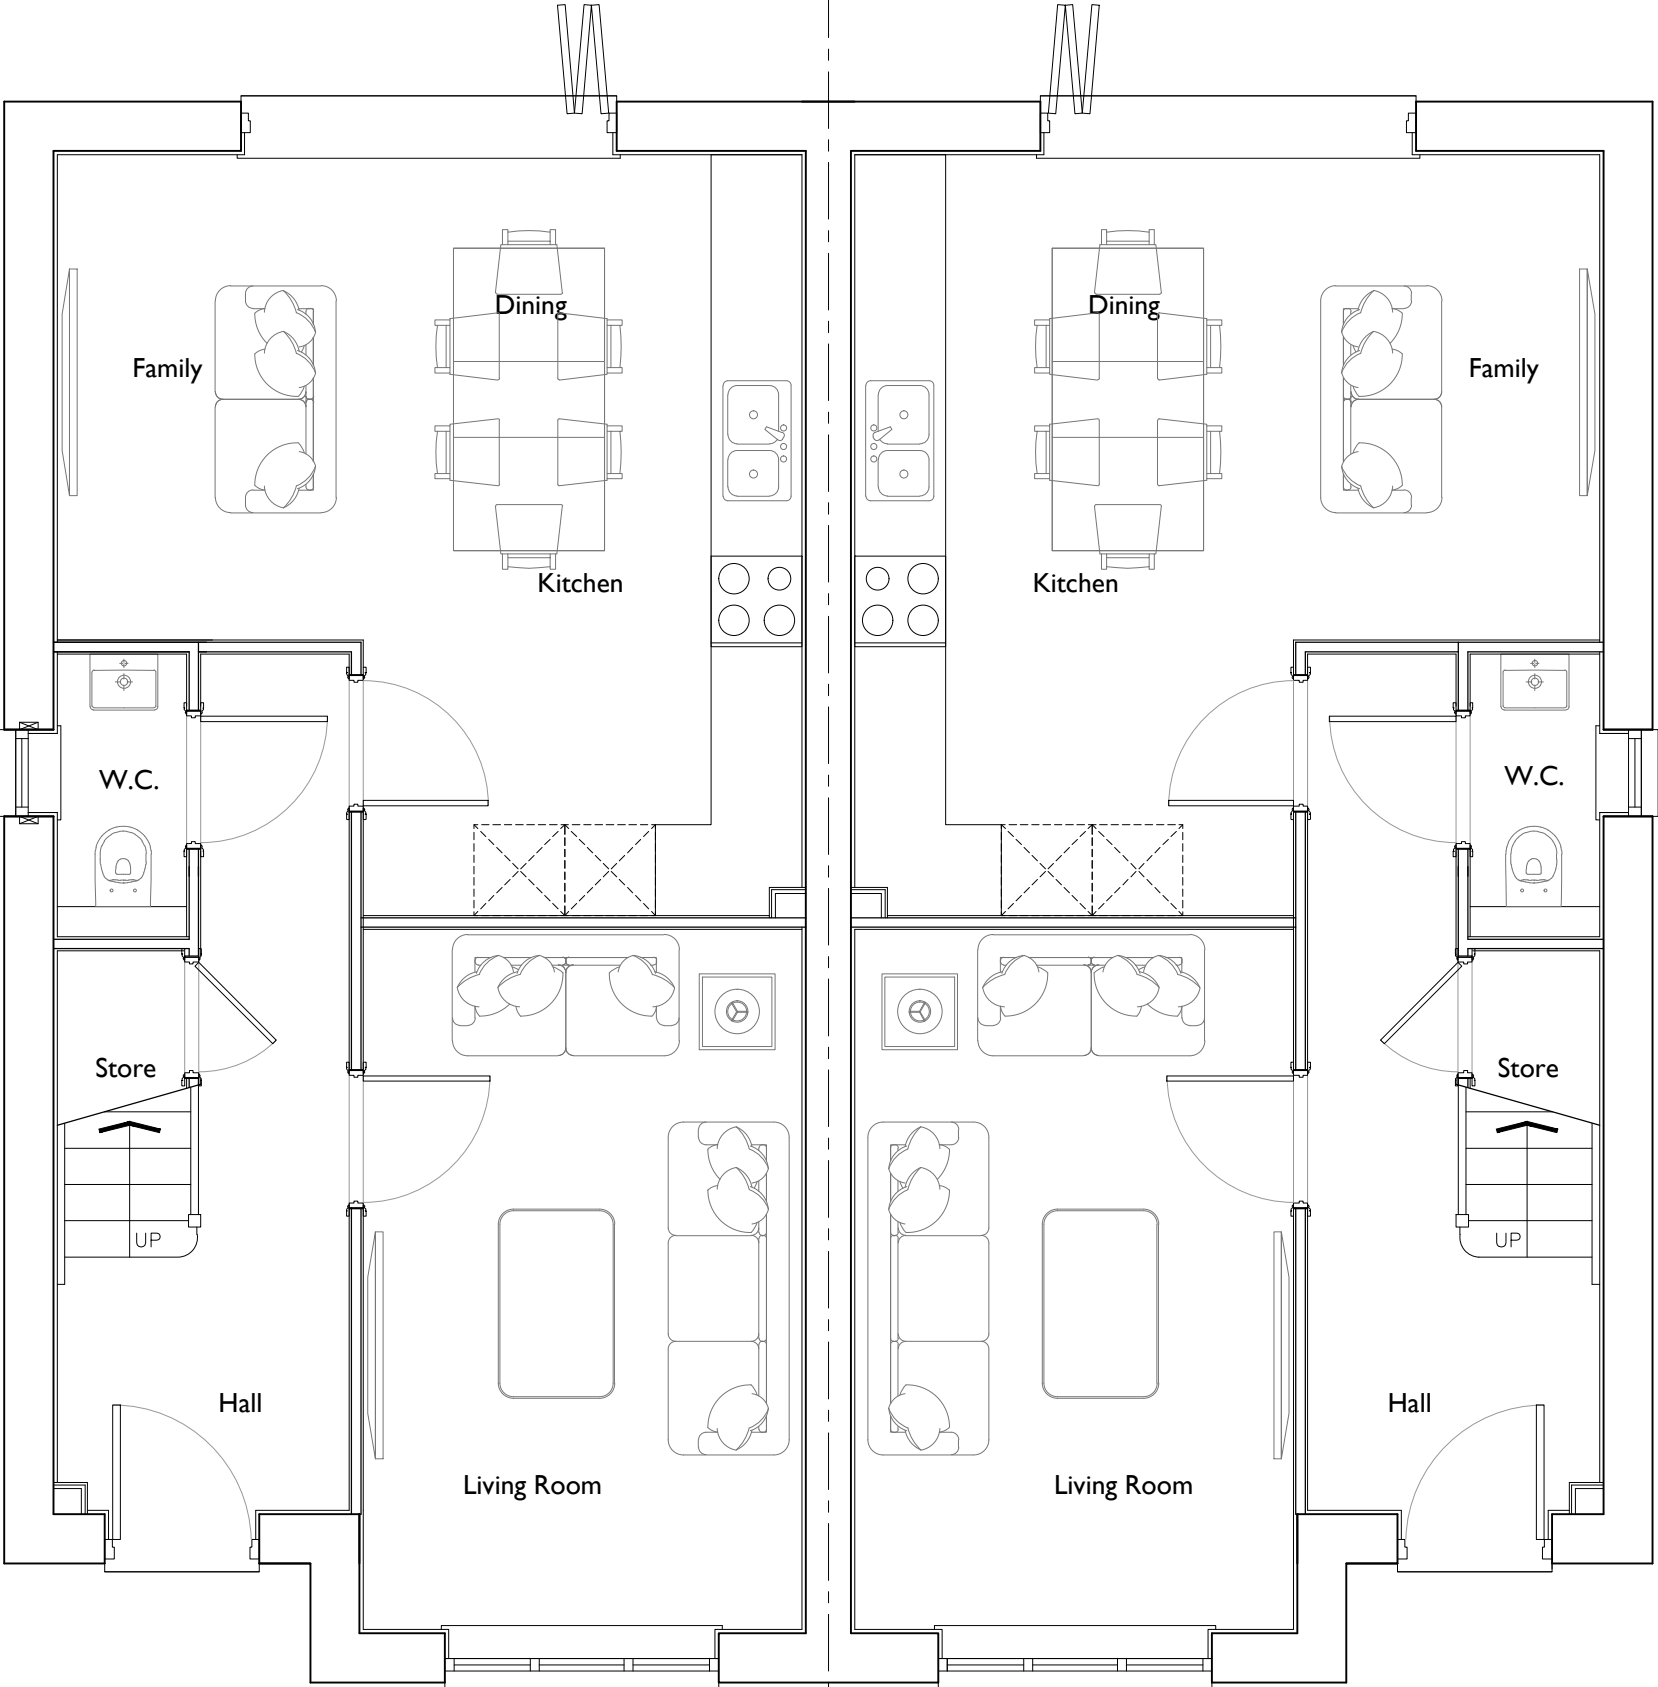

GROUND FLOOR

AS
PLOT 25, 29

OP
PLOT 24, 28

Scale @ A3	1:50	Date	18/03/2
Drawn	JL	Checked	
Drawing No.	TS-N303B.01	Rev.	



Thorpe Arch Grange
Walton Road
Thorp Arch
LS23 7BA
01937 543599
www.newethomes.co.uk

House Type	N303B
Drawing Title	Ground Floor Plan
Site	Thurstone

Rev	Description