



REVISIONS

A Visibility splay information added to plan, at the request of the local authority
letter dated 28.11.2017 11.09.17


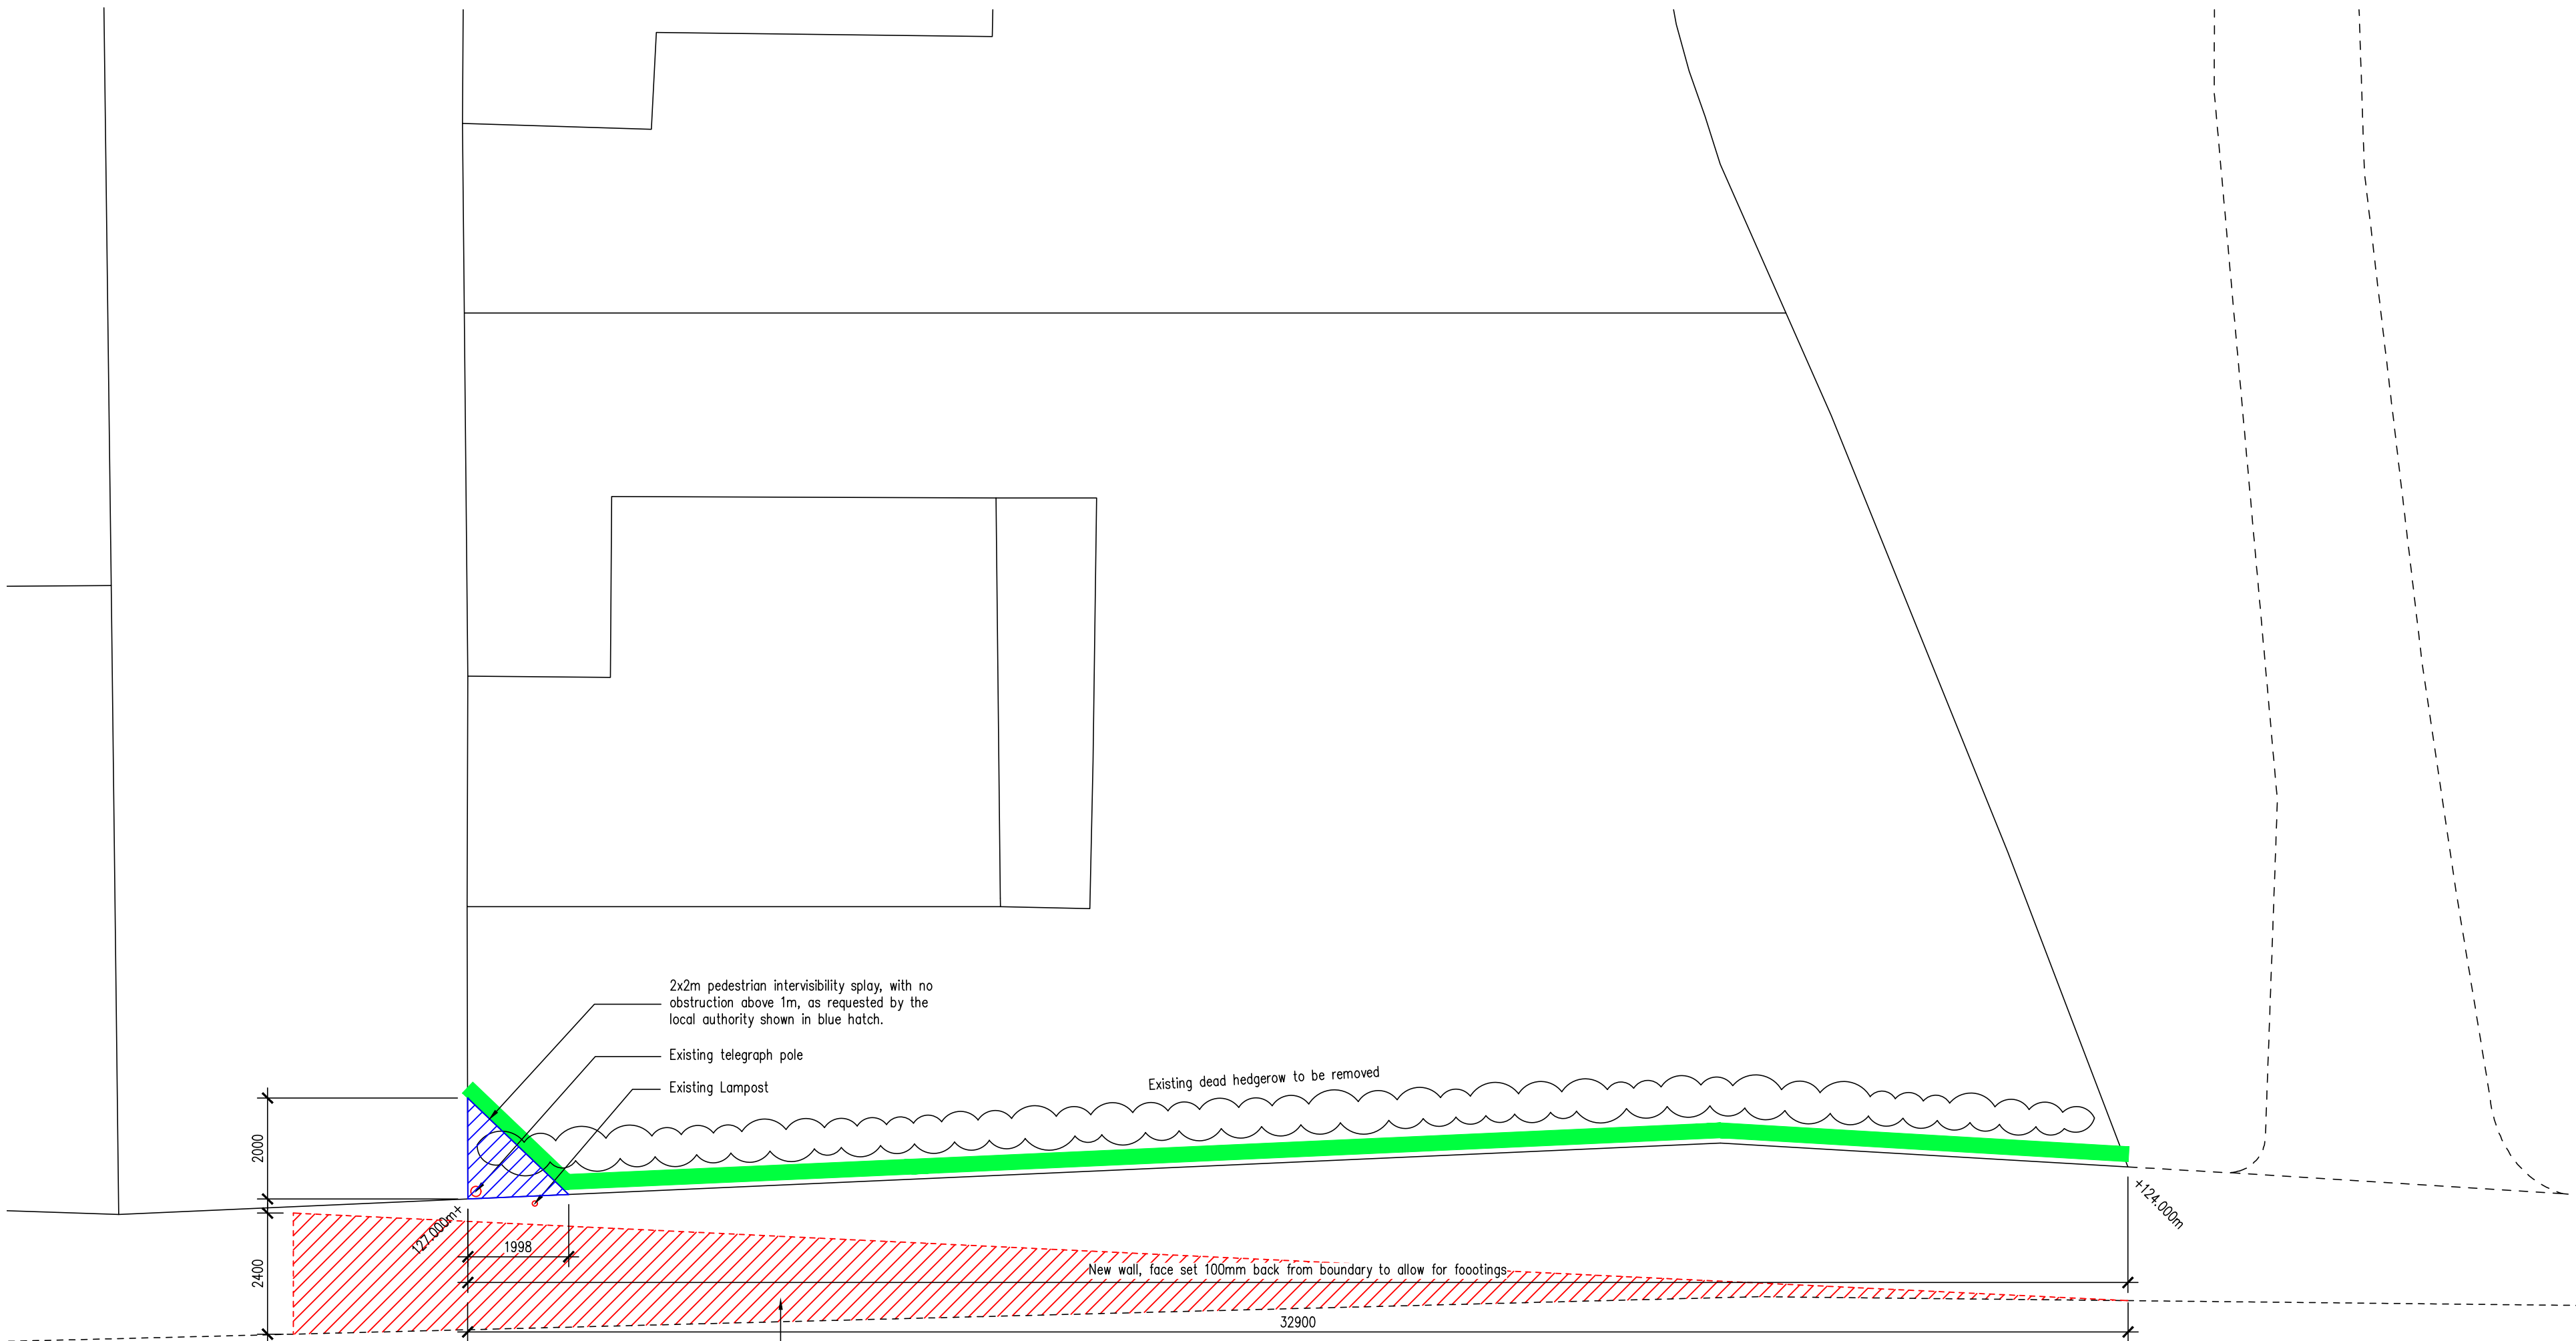


1 Site Plan
Scale: 1:100

Roebuck Hill

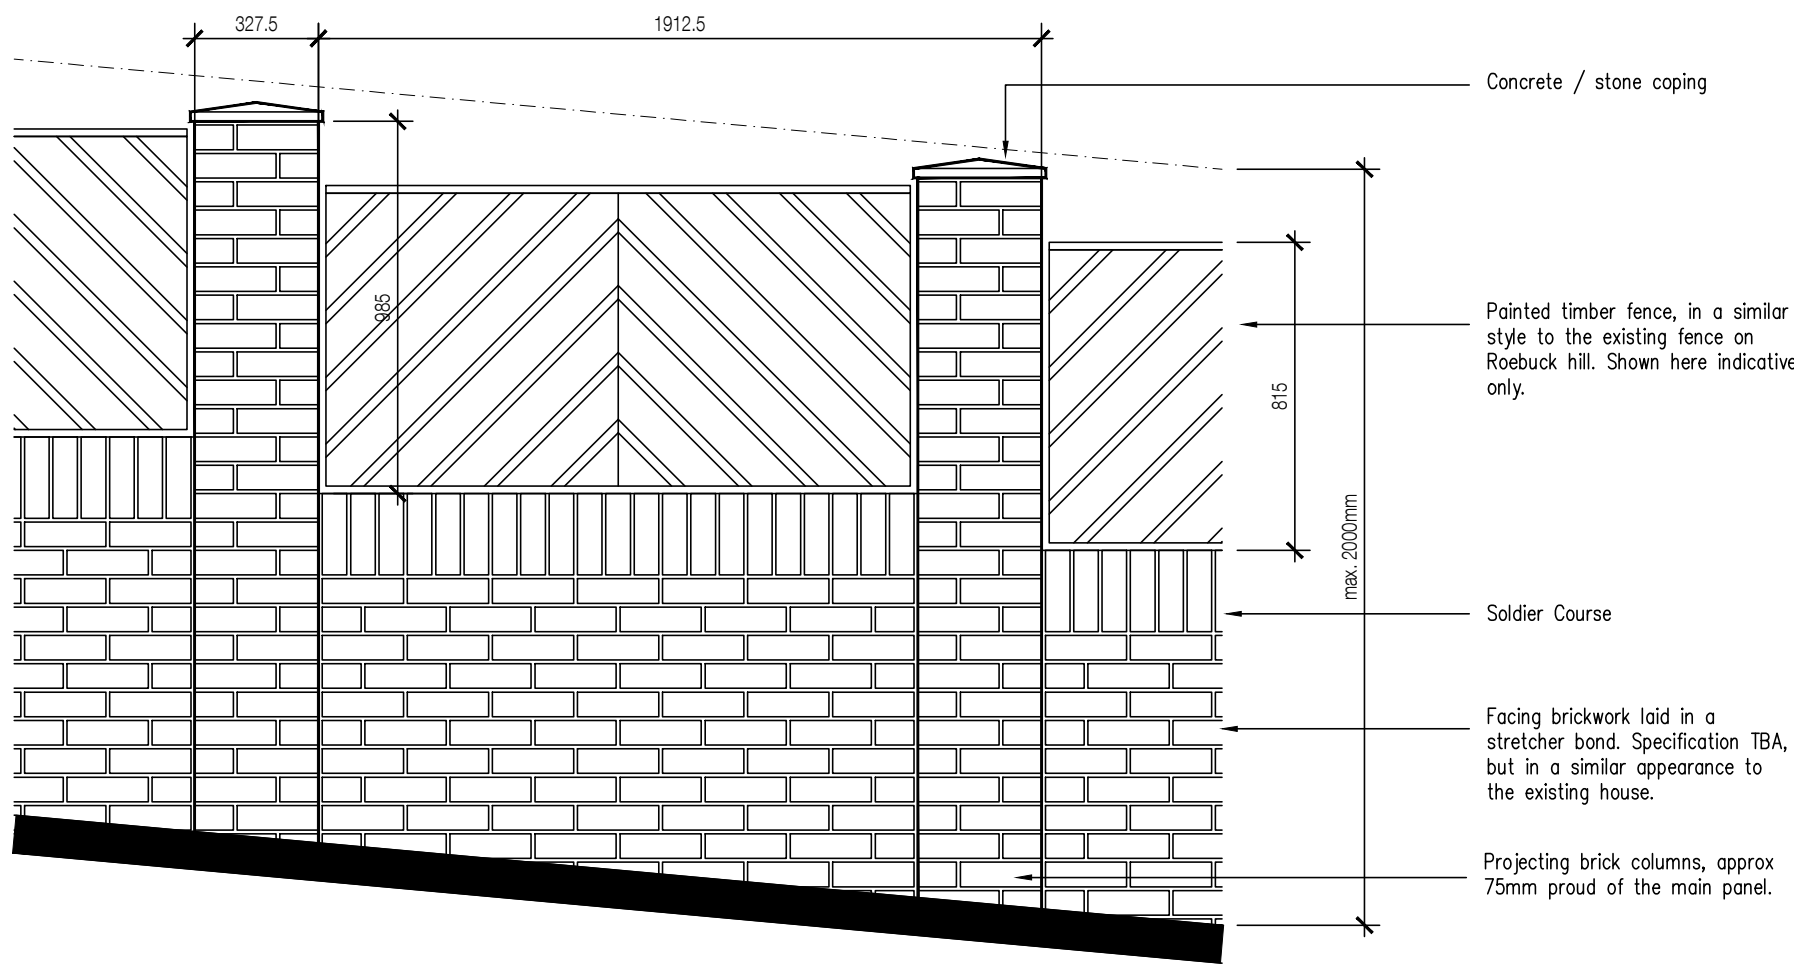

3 Bay Elevation
Scale: 1:20

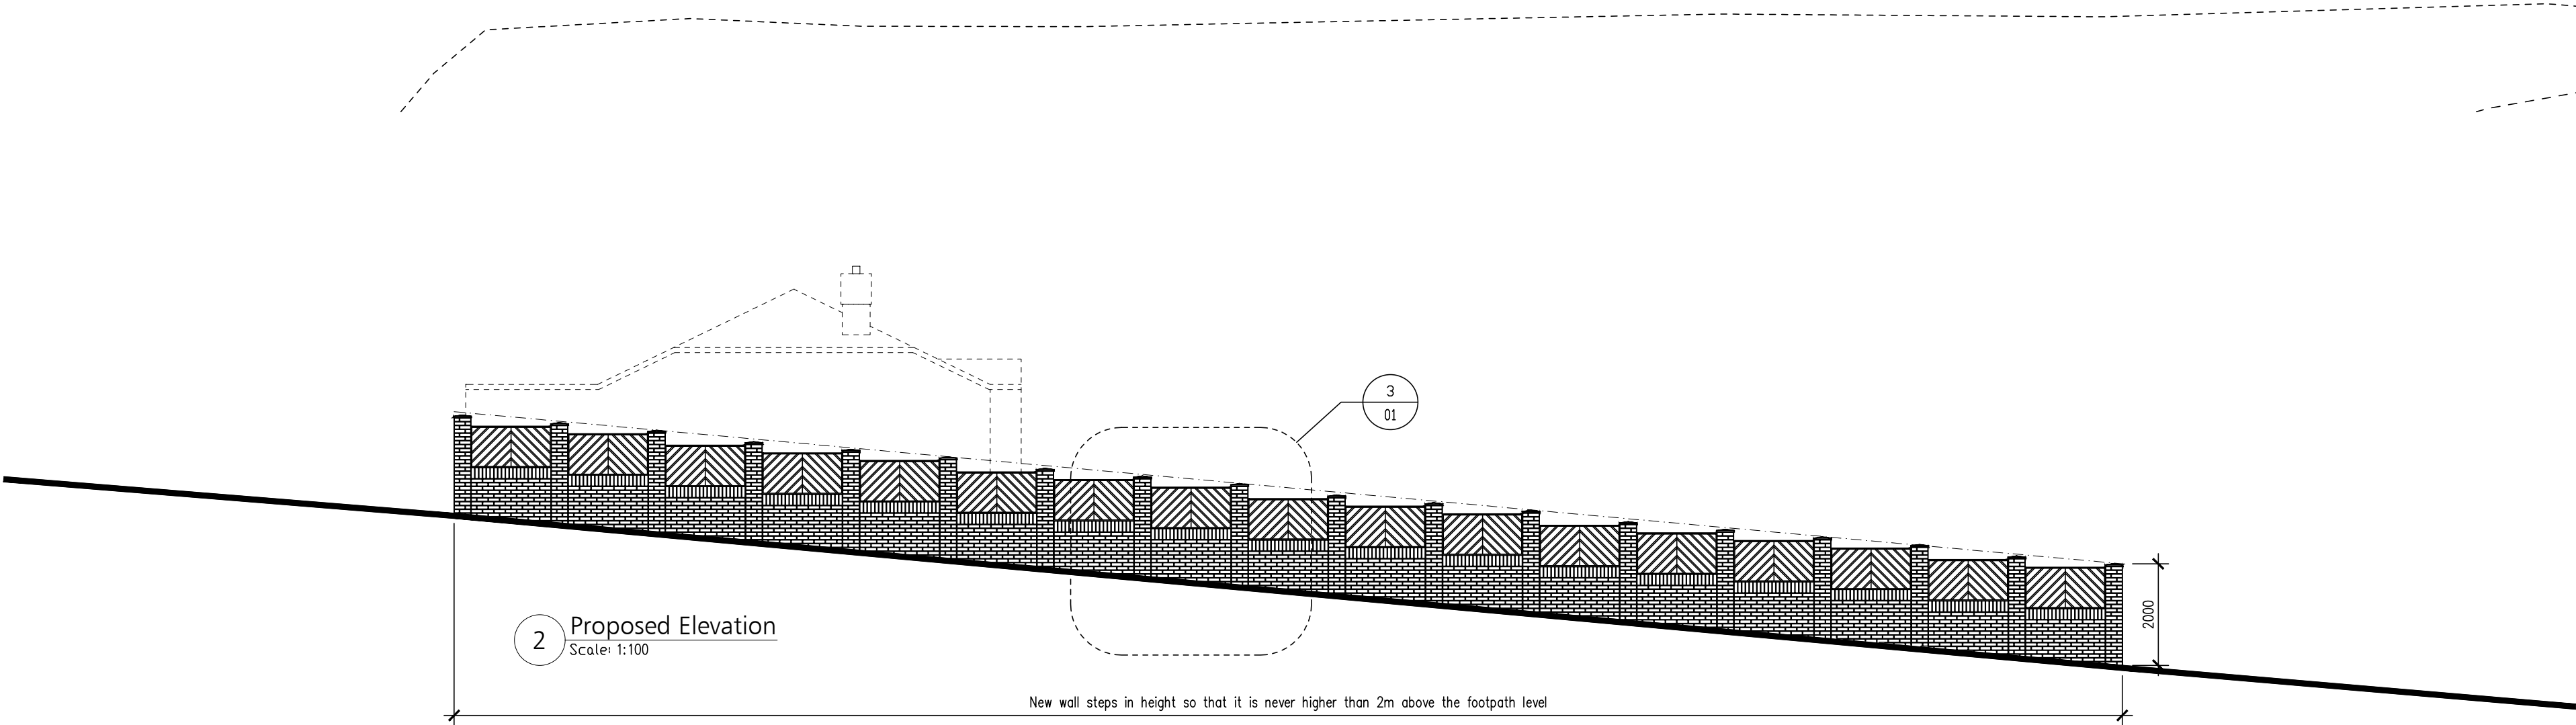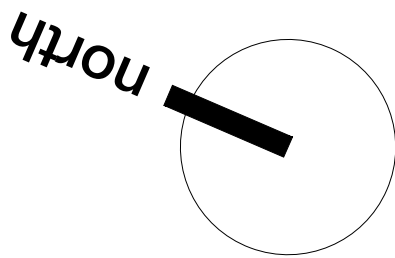

2 Proposed Elevation
Scale: 1:100

PROJECT

Proposed New Boundary Wall
Hebron, Roebuck Hill, Jump.

TITLE

Proposed Site Plan, Elevation
and Detail

SCALE DATE

VARIES_@_A1 26-09-2017

DRAWN BY REVIEWED

- -

DRAWING NO REVISION

2017-07-01 A

DRAWING PATH FILE