



Roof over Silage Clamp, Gunthwaite Hall Farm, Penistone, Sheffield, S Yorkshire, S36 7GE  
Elevations


North Elevation

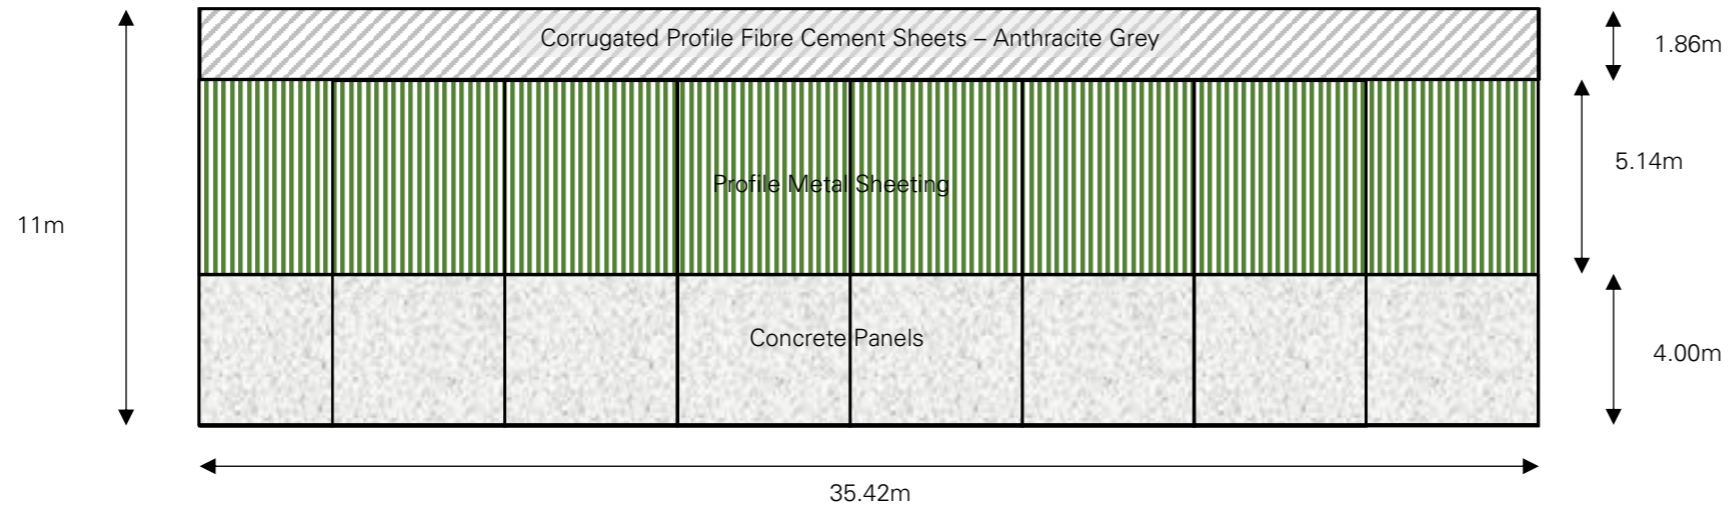


South Elevation

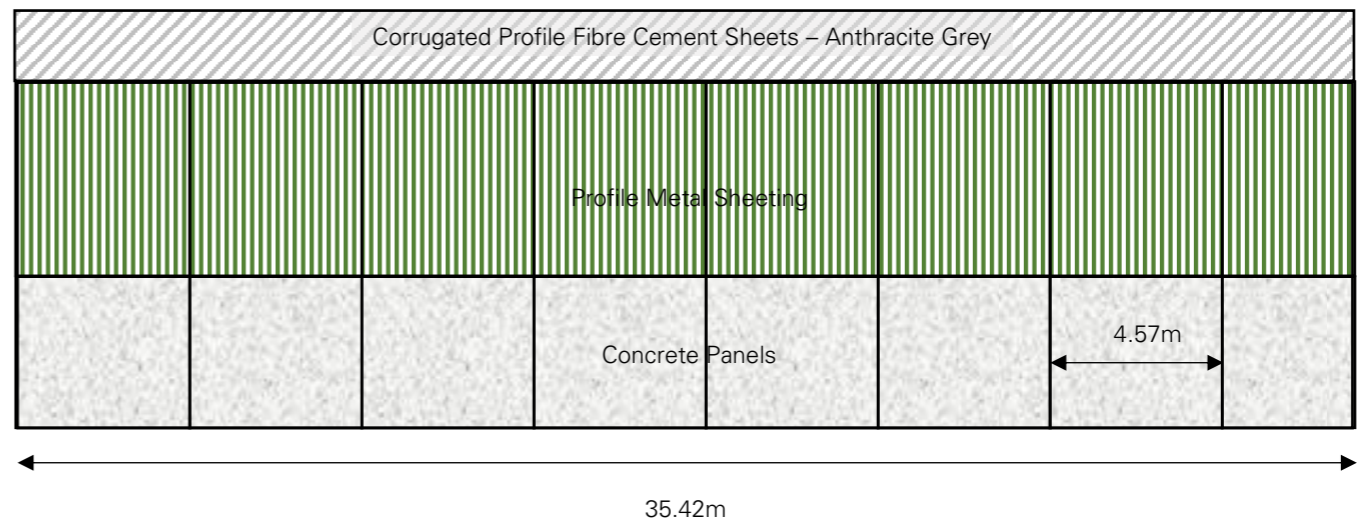

West Elevation

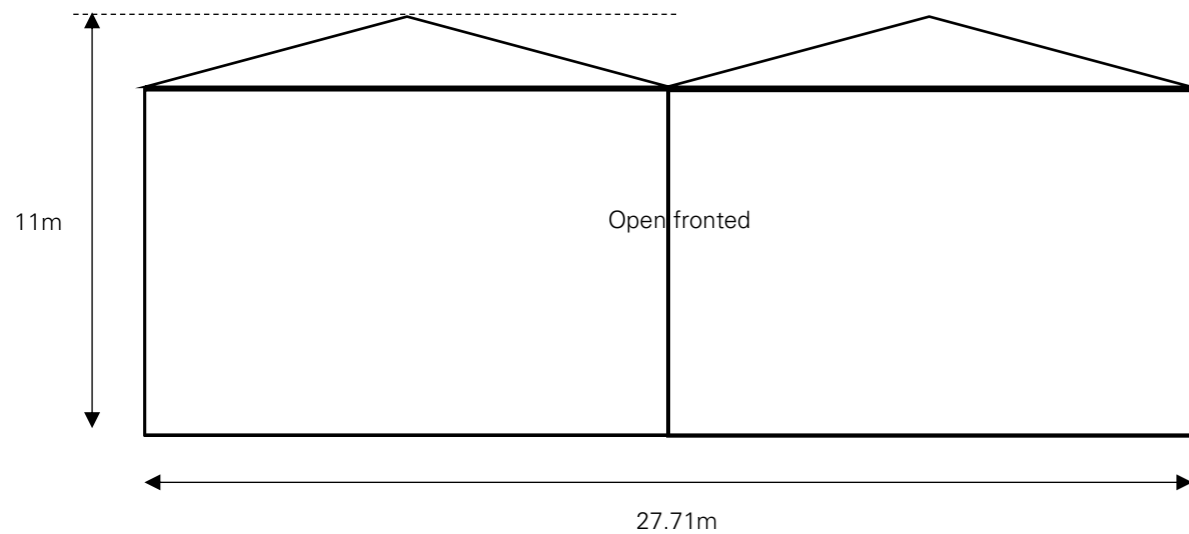

East Elevation

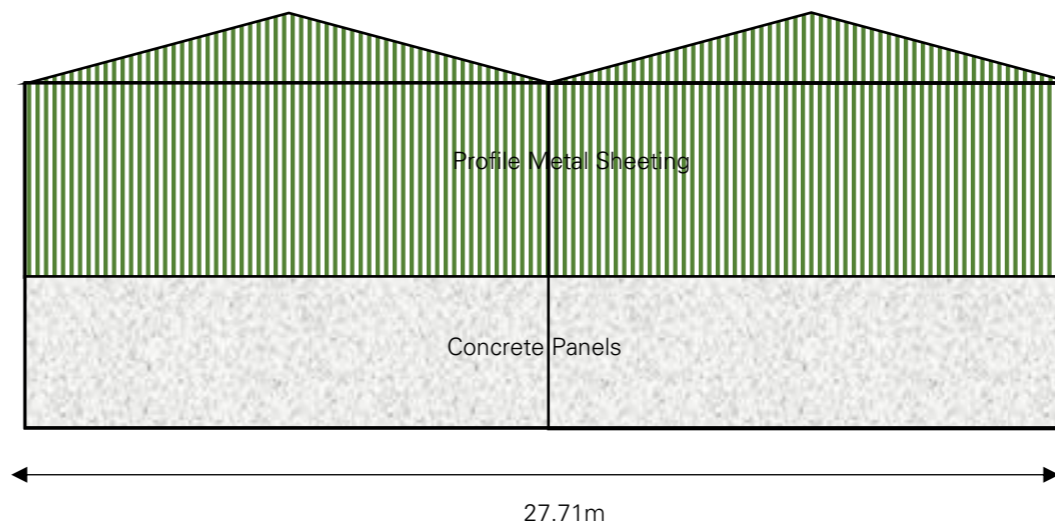

**Hardcastle  
Rural Surveyors**

Drawing produced by:  
 Hardcastle Rural Surveyors Ltd  
 The Manse, Main Street  
 Kirkby Malzeard, Ripon  
 HG4 3RS  
 01765 658525  
 info@hardcasterural.co.uk

Client: Messrs JR & JE  
 Griffiths  
 Ref: HRS/912 PD  
 Title: Roof over Silage Clamp  
 Gunthwaite Hall Farm

Date Drawn: 30/10/2023  
 Scale: 1:50 at A3