

Notes:

PLANNING DRAWINGS - THIS DRAWING SHOULD NOT BE USED FOR ANY OTHER PURPOSES THAN THAT SPECIFIED HERE

COPYRIGHT - THIS DRAWING MAY NOT BE REPRODUCED OR MODIFIED IN WHOLE OR PART BY ANY PERSON OR ORGANISATION WITHOUT THE ARCHITECTS CONSENT. ISSUING COPIES TO THIRD PARTIES MAY NOT BE DONE WITHOUT THE ARCHITECTS CONSENT

Revision: A

Revision List:
A - 22.03.21 - East Elevation



MATERIALS - EXISTING
Walls - Red brick/ white painted brick
Roof - Rosemary tiles
Windows / Doors - White PVCu frames


Project/ Client: Oakdene / Doyle

Drawing Title: Elevations - Existing


Drawing Number: 2112/TP/004

Scale at A3: 1:100

Date: Feb 21

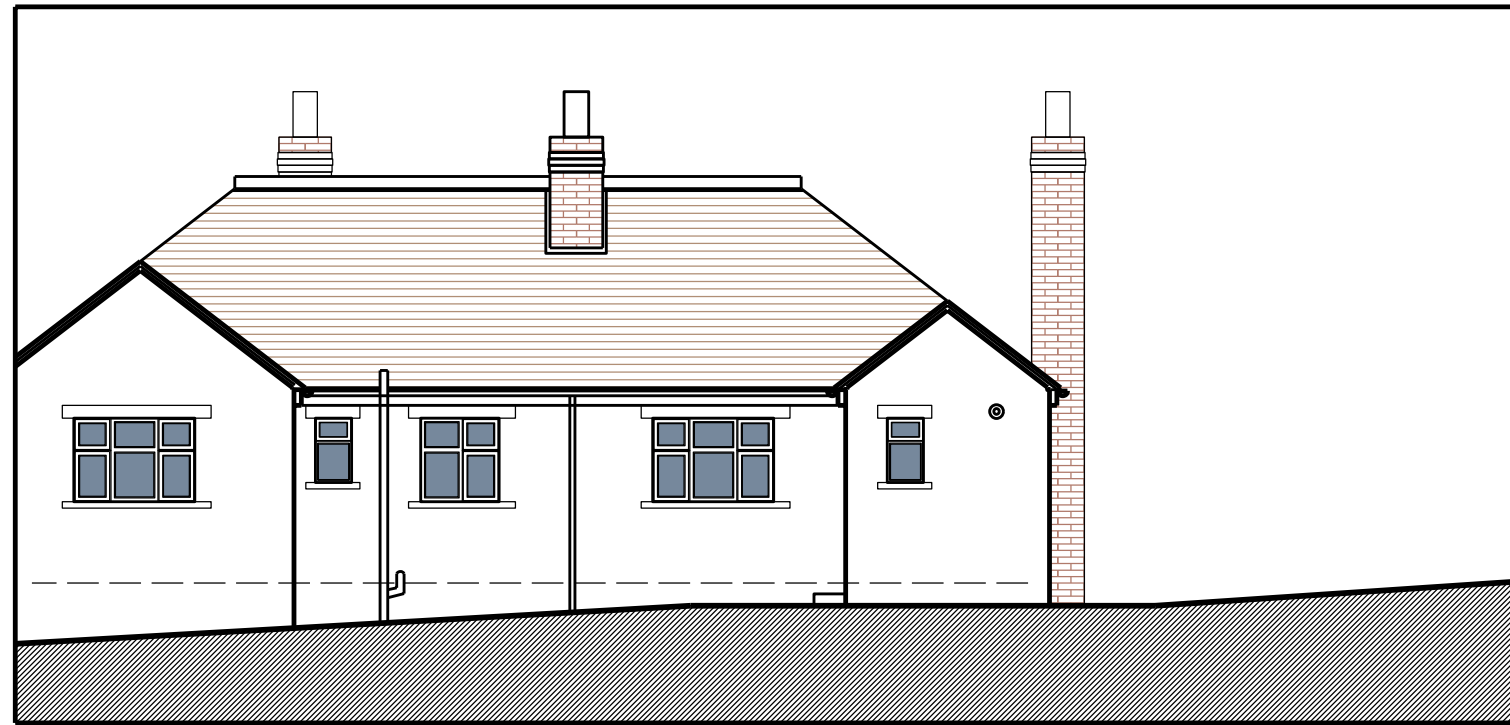


North Elevation

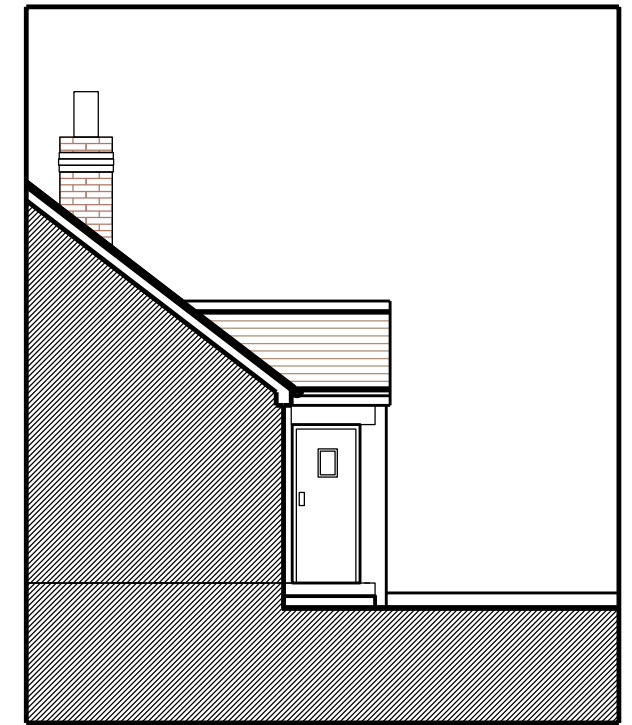

East Elevation



West Elevation

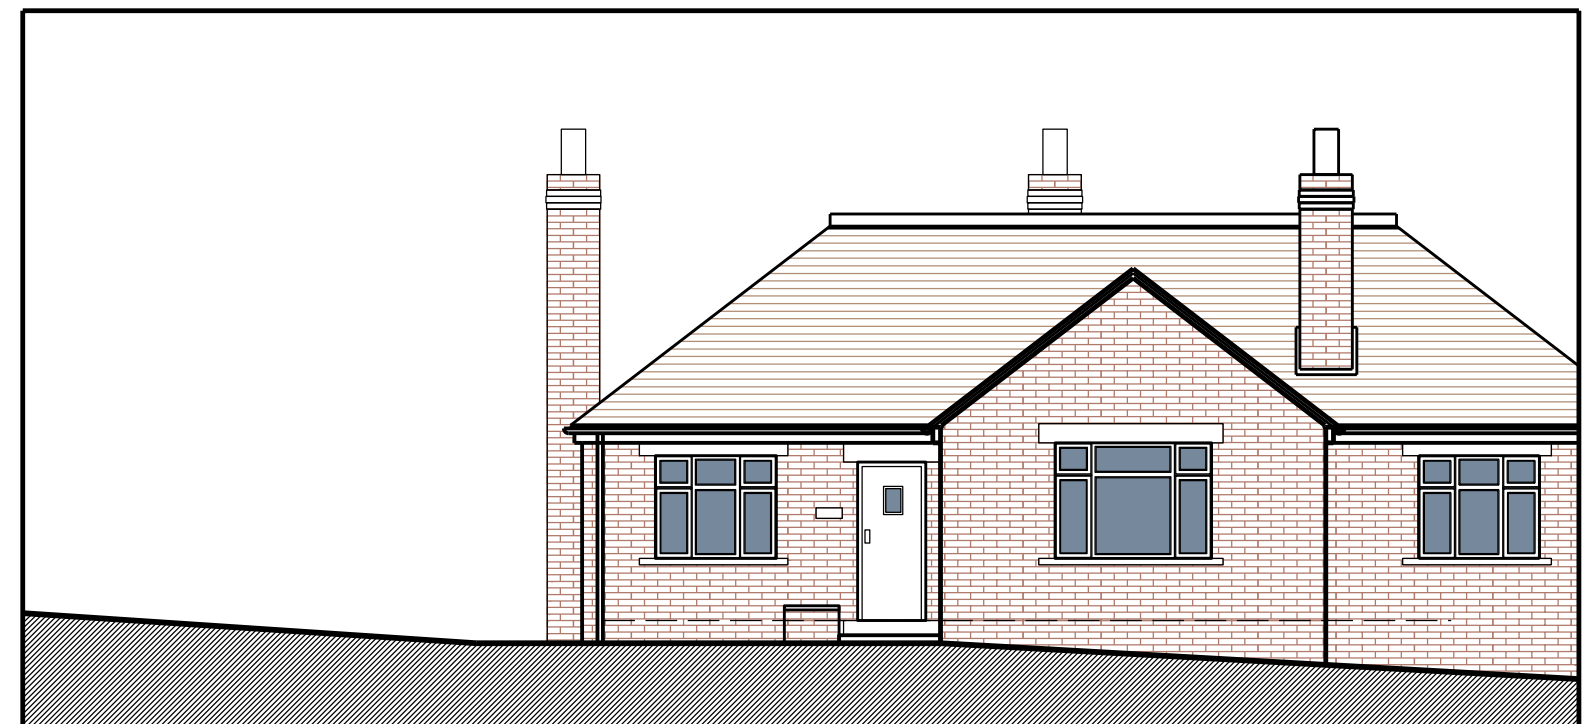

South Elevation