




FRONT ELEVATION
AS PROPOSED

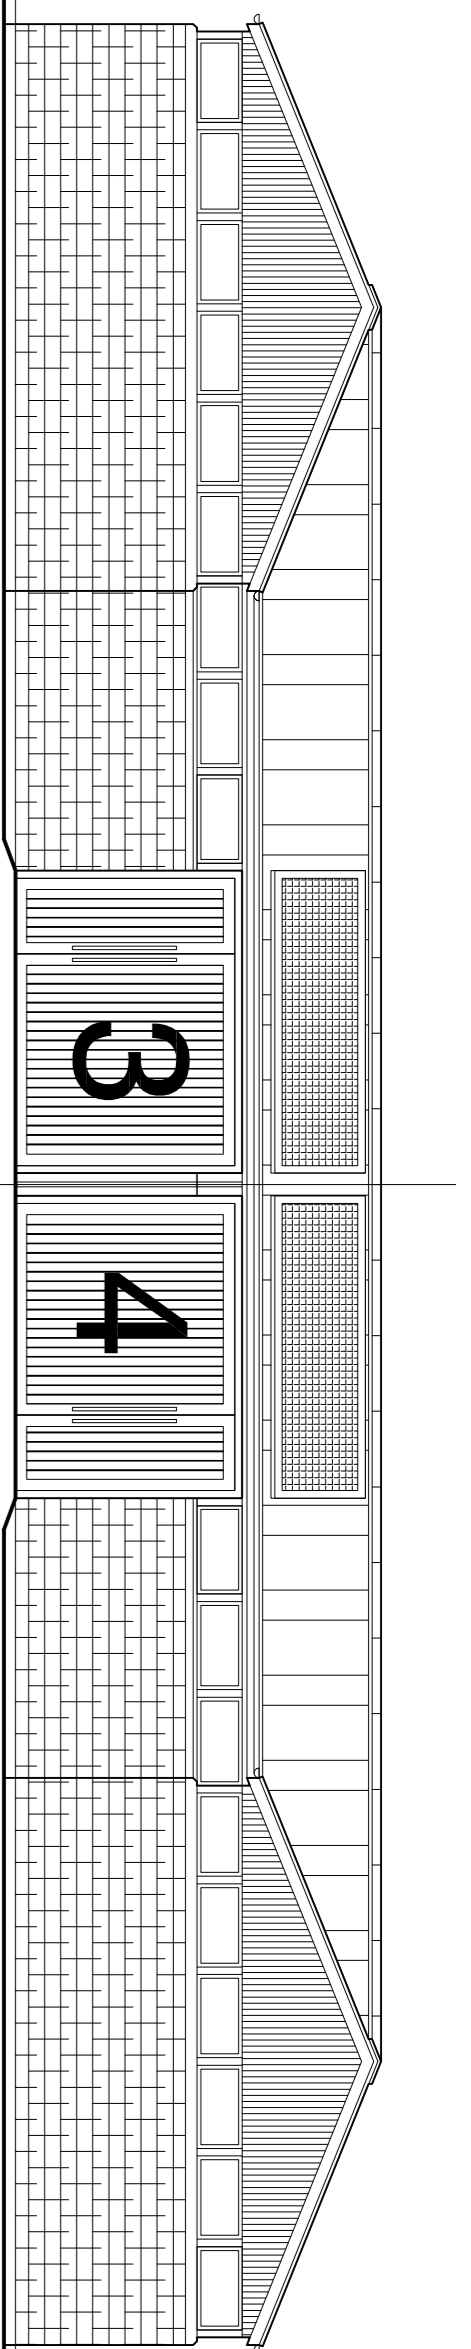


COURTYARD ELEVATION
AS PROPOSED

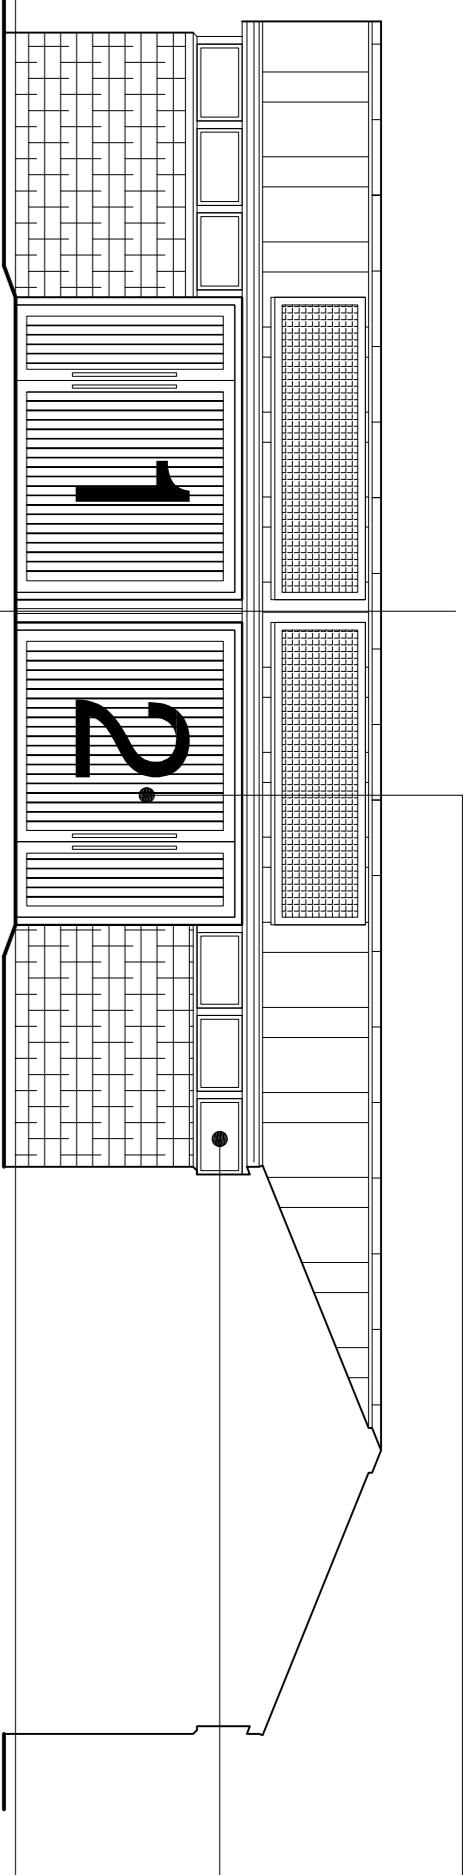


COURTYARD ELEVATION
AS PROPOSED

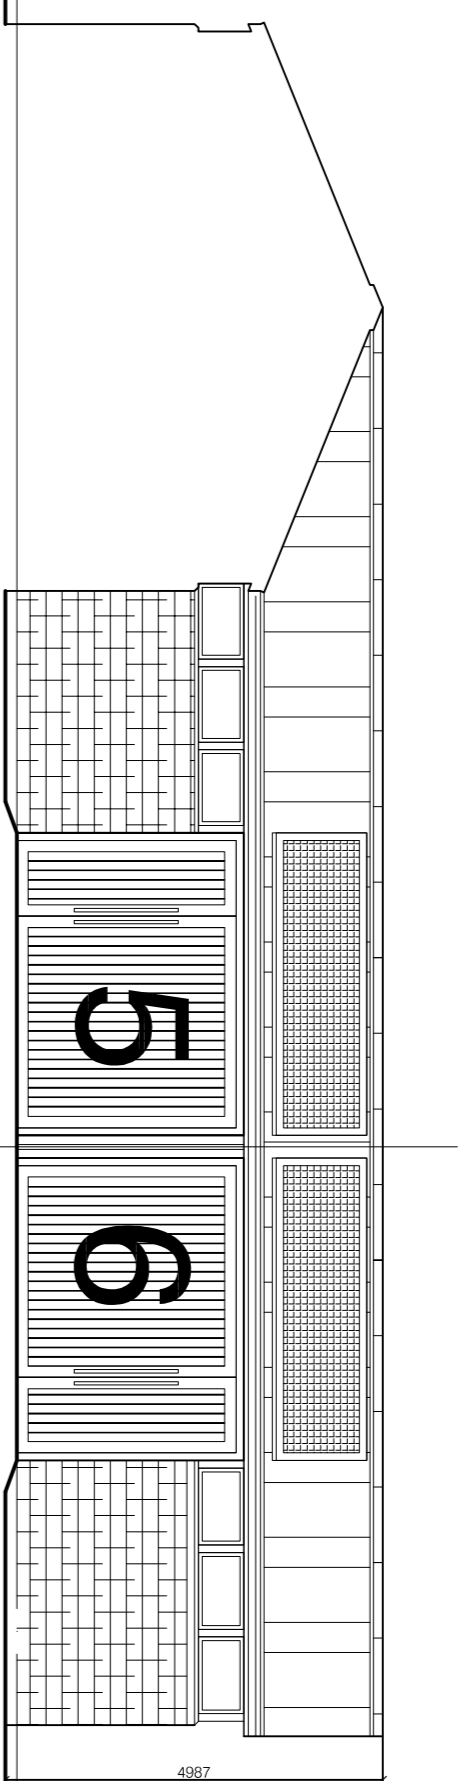


REAR ELEVATION
AS PROPOSED

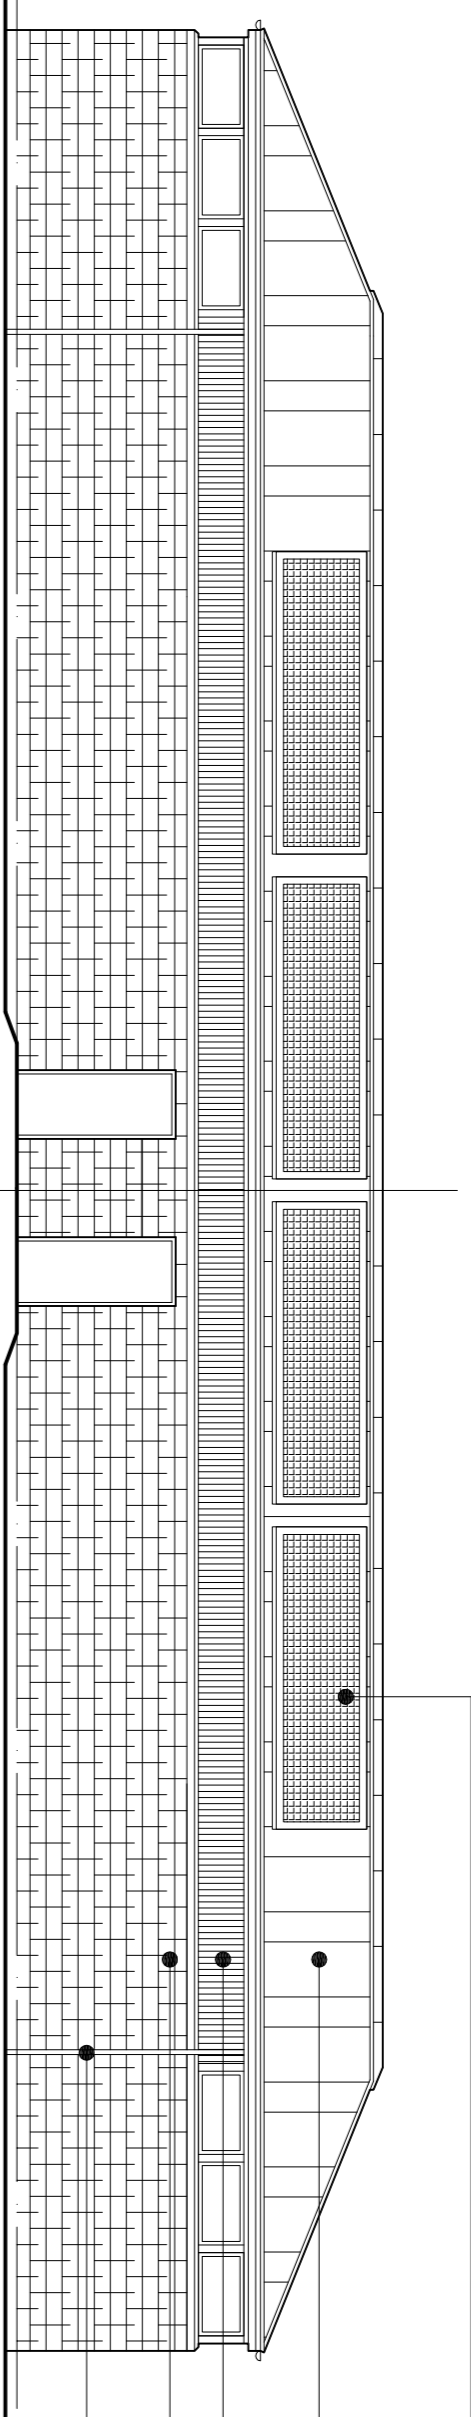

SIDE ELEVATION
AS PROPOSED

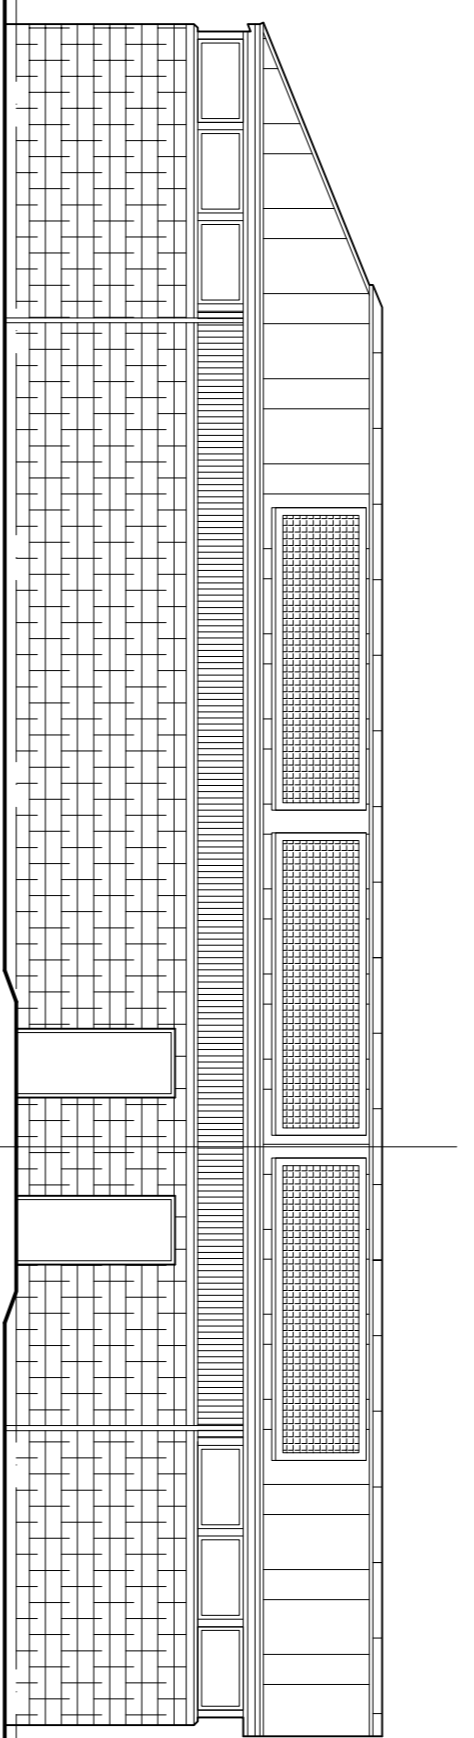

SIDE ELEVATION
AS PROPOSED

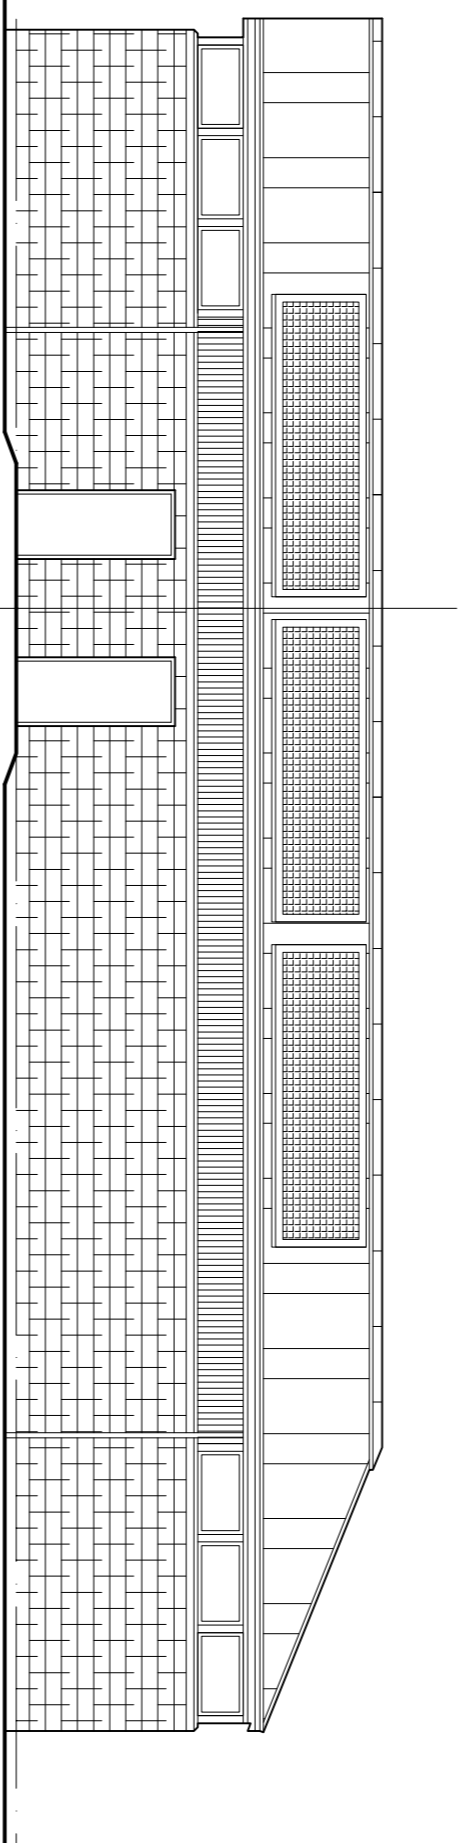

HARDWOOD TIMBER DOORS WITH STAINED FINISH.

STAINED HARDWOOD WINDOWS TO MATCH MAIN DOORS



RAISED SEAM GREY CLADDING ROOF - PHOTOVOLTAIC CELLS TO BE SUBJECT TO SPECIALISTS RECOMMENDATIONS PRIOR TO COMMENCEMENT OF WORKS

NATURAL SLATE ROOFS WITH ARTIFICIAL STONE RIDGES.

LARCH PANELLING.

NATURAL STONE WALLING WITH ASHLAR BANDING AND DETAILING

GREY ALUMINIUM RAINWATER GOODS TO MATCH ROOF COLOURING

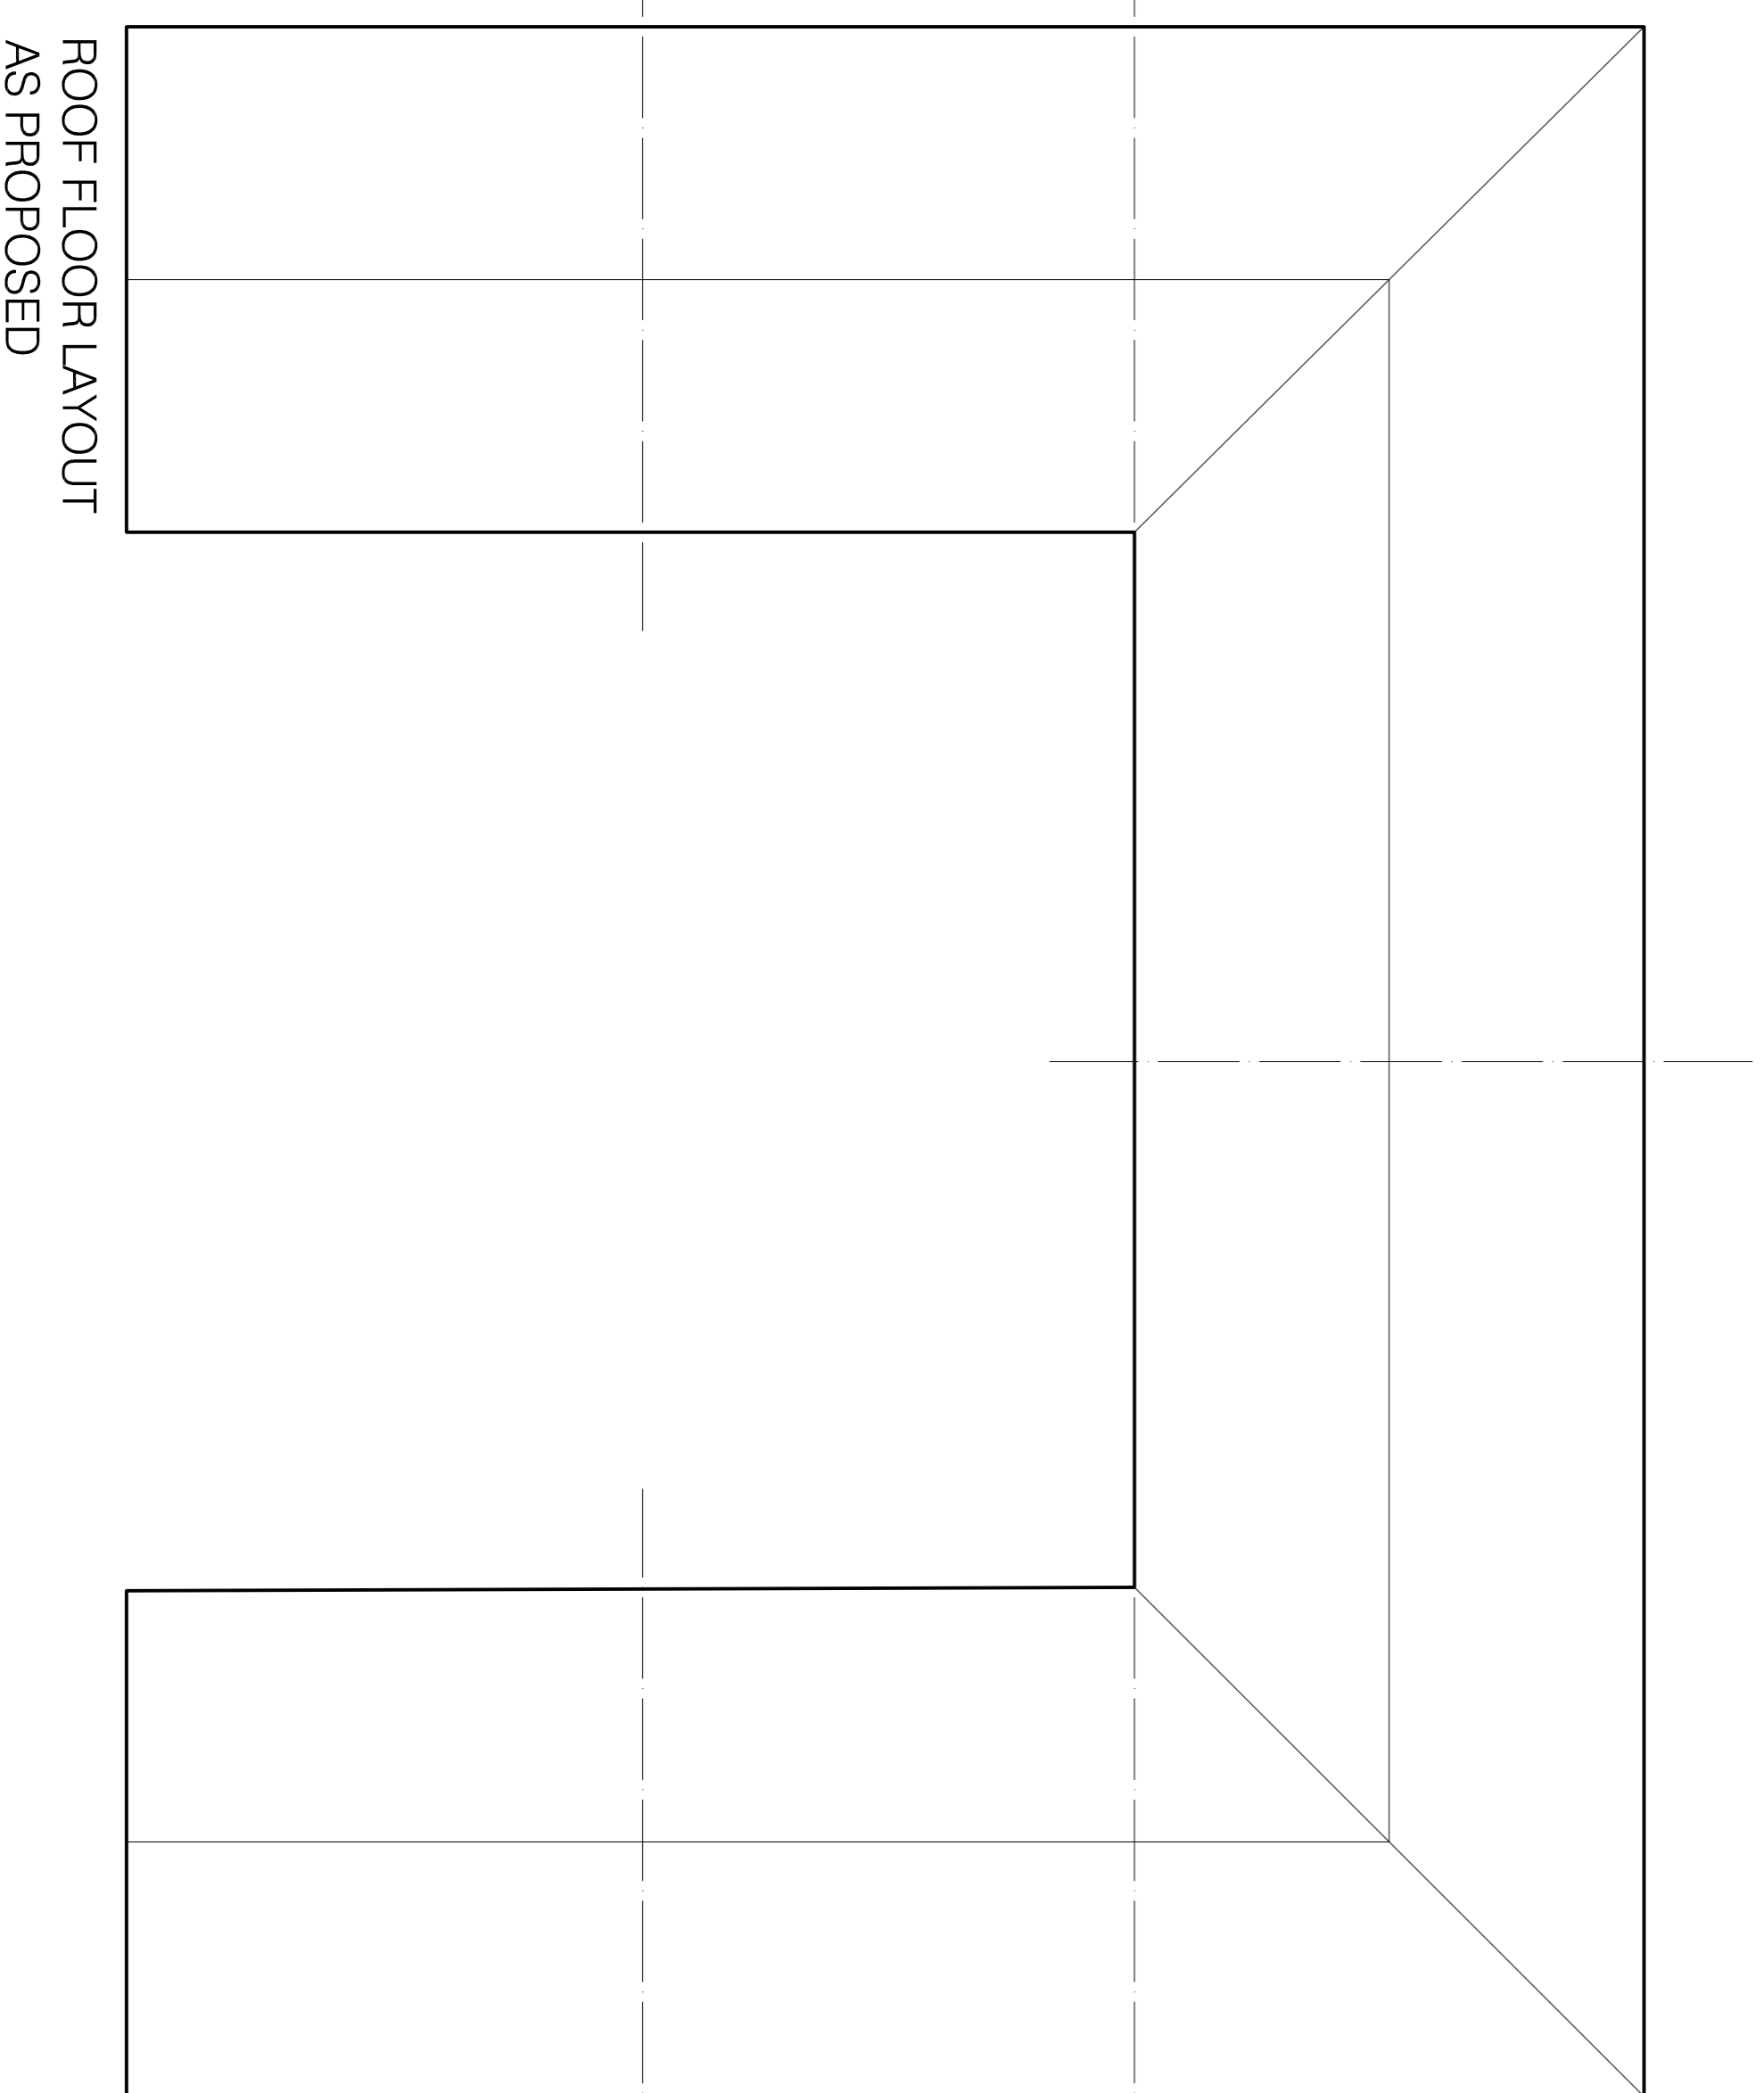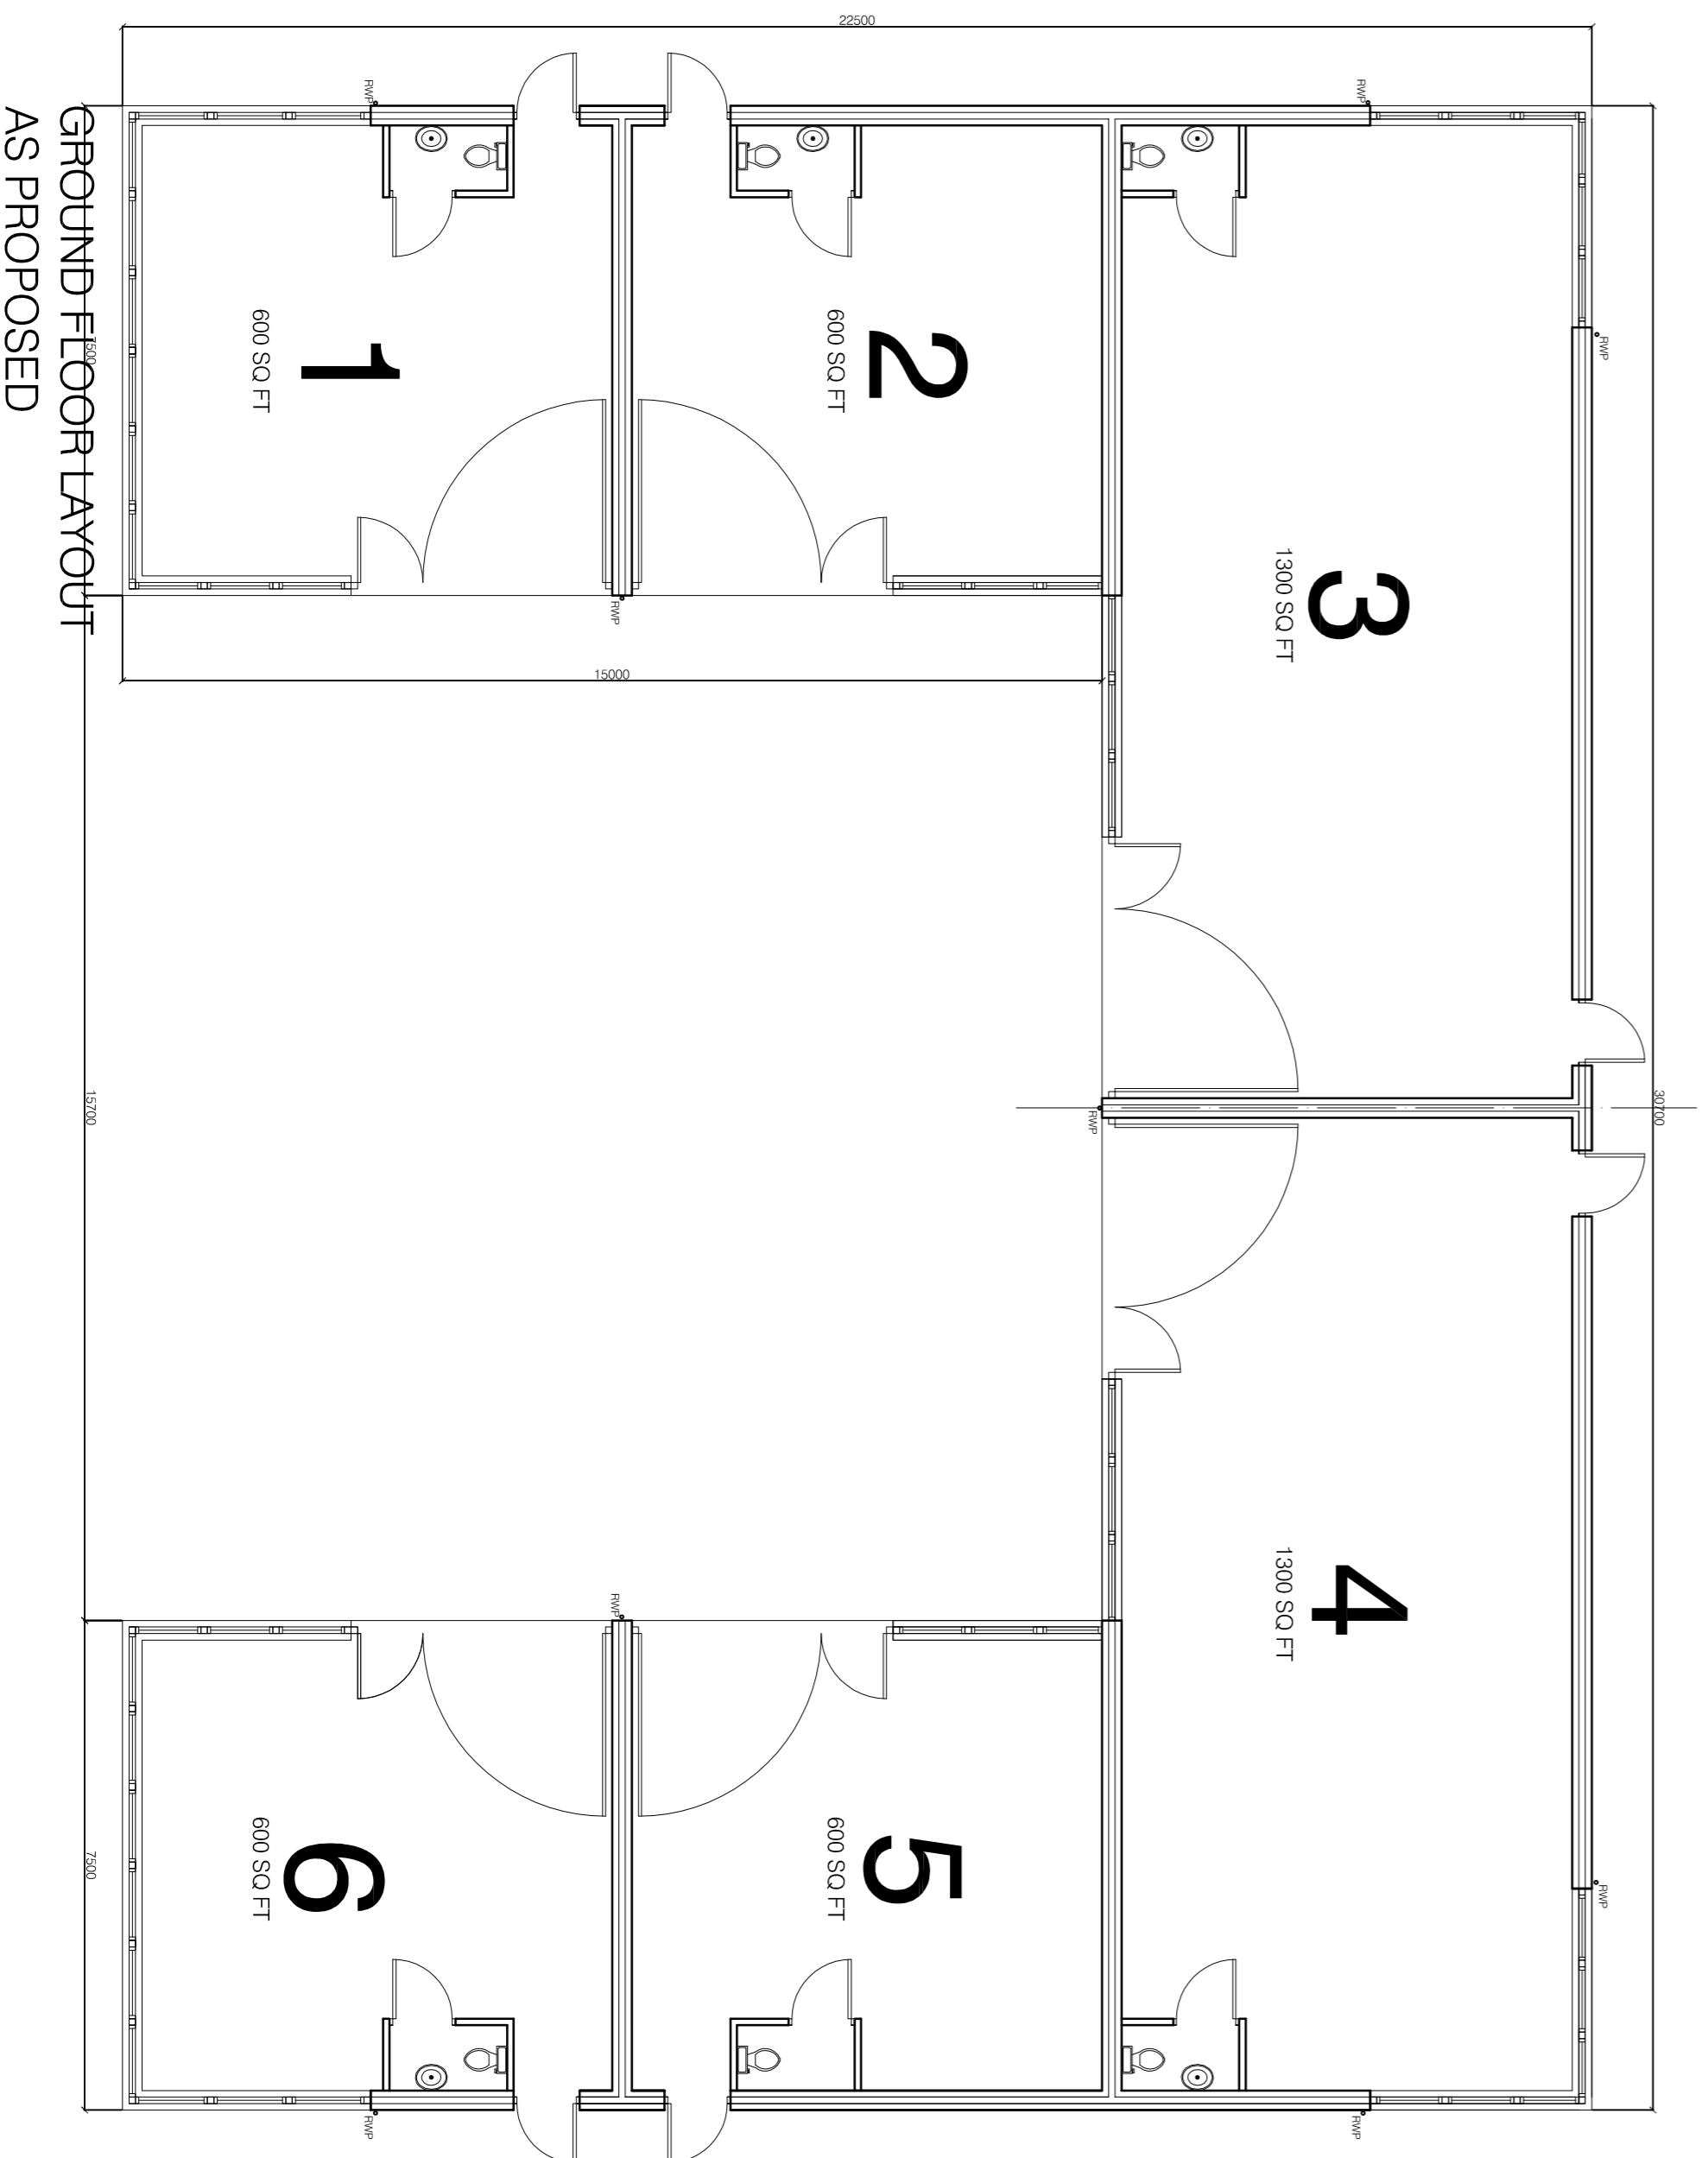

TITLE
**SITE 11 UNITS 1-6
GENERAL ARRANGEMENT**

DRAWING STATUS
INFORMATION

SCALE 1:100 @ A1

DATE MARCH 2016

JOB NO. DRAWING NUMBER REV
707 11-02 -

architecturaldrawings Ltd

DESIGN | DEVELOPMENT | BUILDINGS

www.architecturaldrawingsltd.co.uk

CLIENT
**THE WHARNCLIFFE ESTATE
WORTLEY VILLAGE PLAN**

TITLE
**SITE 11 UNITS 1-6
GENERAL ARRANGEMENT**

DRAWING STATUS
INFORMATION

SCALE 1:100 @ A1

DATE MARCH 2016

JOB NO. DRAWING NUMBER REV
707 11-02 -