

NOTES

ALL DIMENSIONS TO BE CHECKED ON SITE PRIOR TO ANY MANUFACTURING OR FABRICATION AND ANY ANOMALIES TO BE BROUGHT TO THE ATTENTION OF THE ARCHITECT.

PRELIMINARY
Subject to Building
Regulation Approval

PROJECT	AMENDMENTS	BY	DATE
REV/			
A	FIRST ISSUE		05.12.2016
B	FURTHER INFO ADDED		12.12.2016
C	CLIENTS ALTS TO ELES & KITCHEN BLW		18.05.2017
D	CLIENTS ALTS TO ELES & KITCHEN BLW		14.06.2017
E	CLIENT ALTS TO ELES & KITCHEN	BLW	15.06.2017
F	KITCHEN DIM	MD	05.07.2017
G	BED 2 ALTS FURTHER TO MEETING WITH A HOCKENHULL 28.07.2017	BLW	02.08.2017

PROPOSED DEVELOPMENT
BOLTON HALL NURSING HOME
CARR HEAD LANE
ROTHERHAM
S63 8DA

CLIENT
MR ANDY HALL


DRAWING TITLE

PLOT 24


DRAWN	BLWORTHINGTON	DATE	05.12.2016
CHECKED		SCALE	1:100 ELES (A1)
APPROVED			

HOWARD & SEDDON A.R.I.B.A.
CHARTERED ARCHITECTS
64 WASHWAY ROAD,
SALE, CHESHIRE M33 7RE.
TEL No. 0161 - 973 8296
FAX No. 0161 - 962 3485
e-mail : admin@howardandseddons.co.uk


DWG NO.	DWG NO.	REVISION
12387	511	G

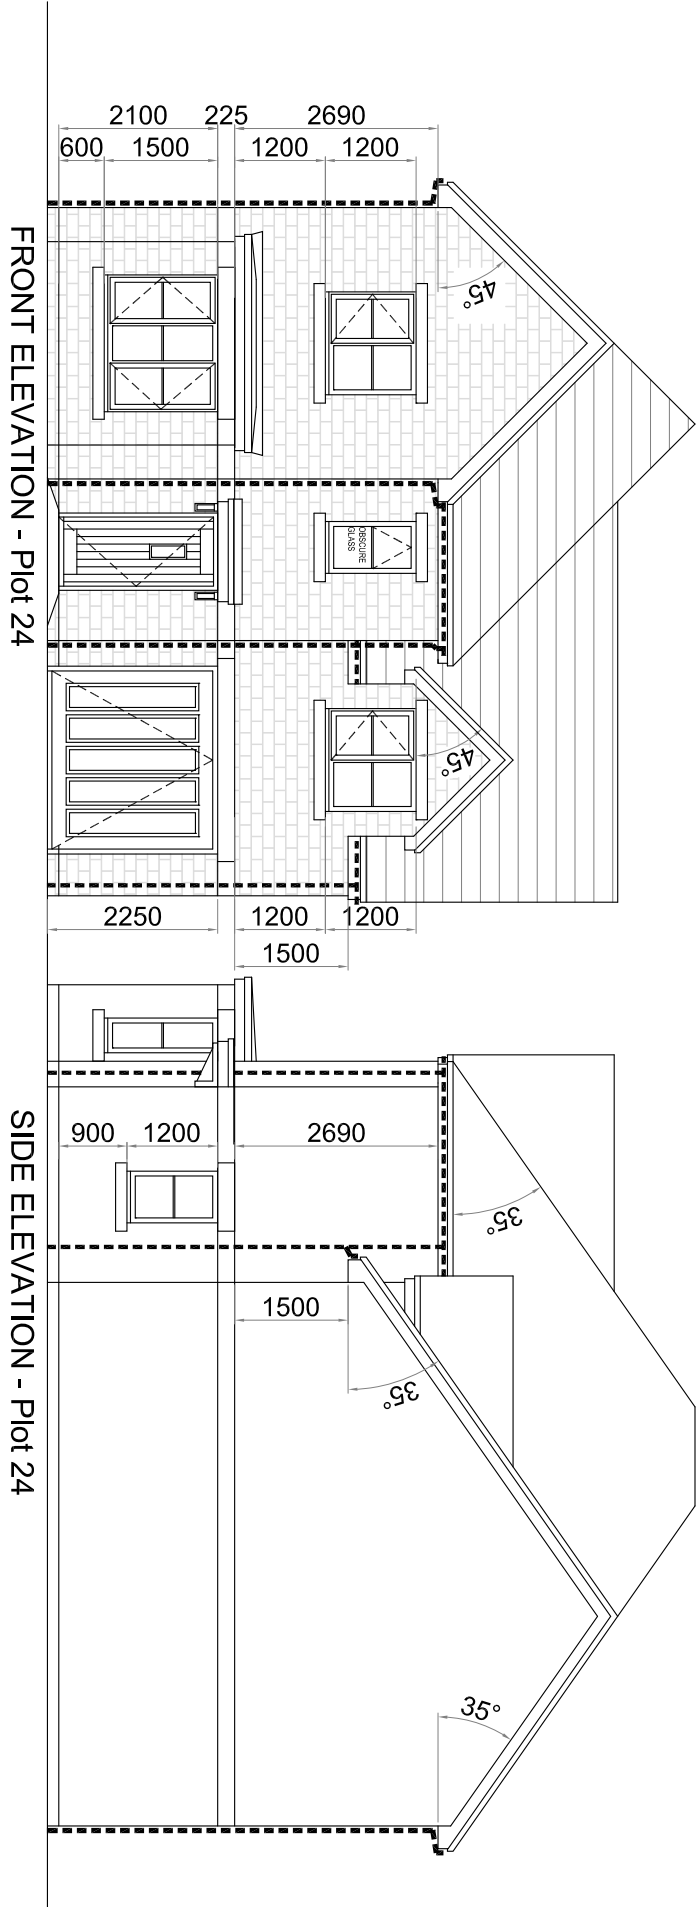


FRONT ELEVATION - Plot 24

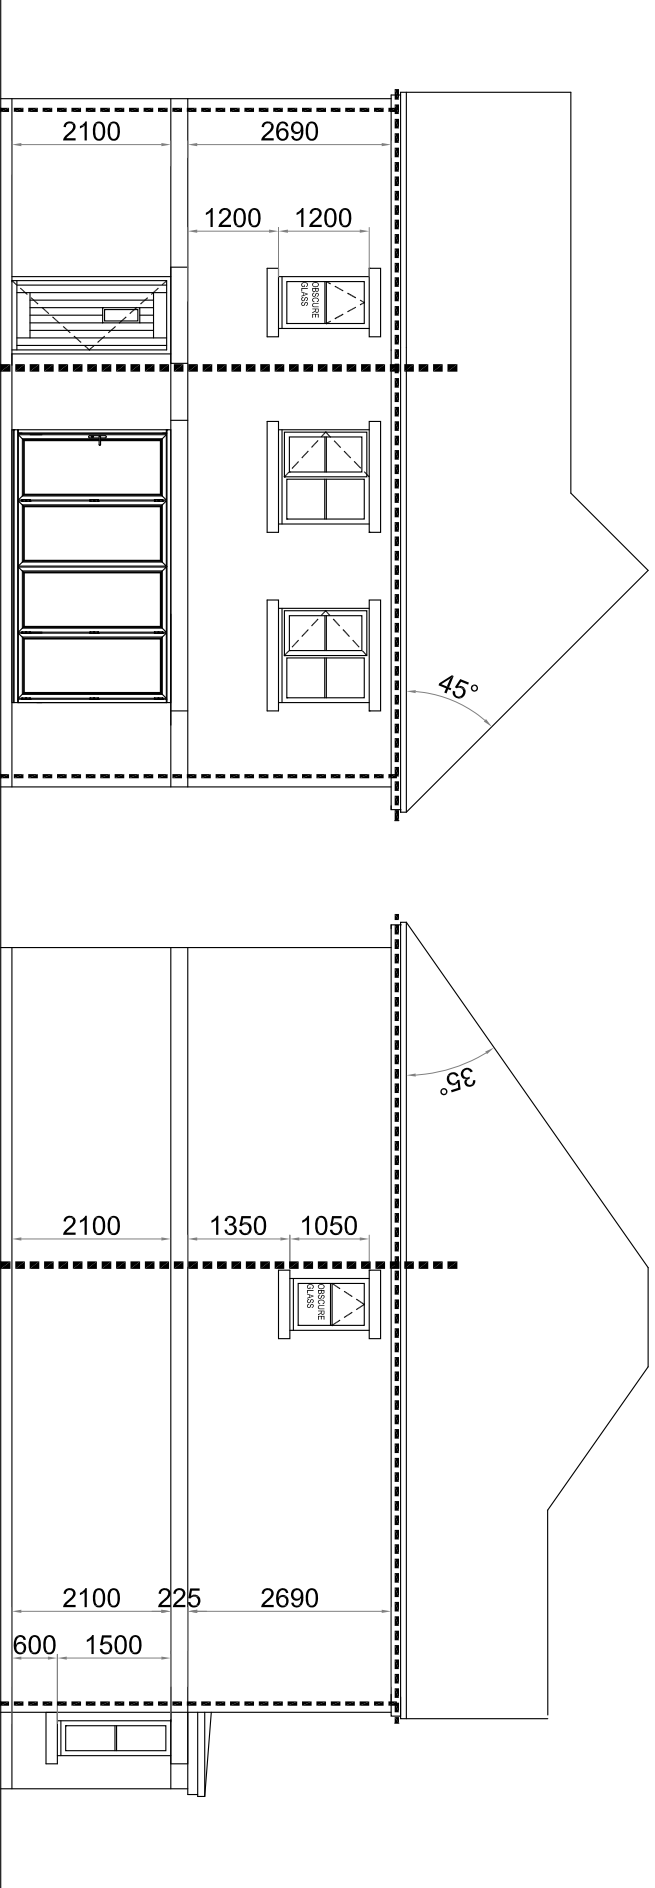


SIDE ELEVATION - Plot 24

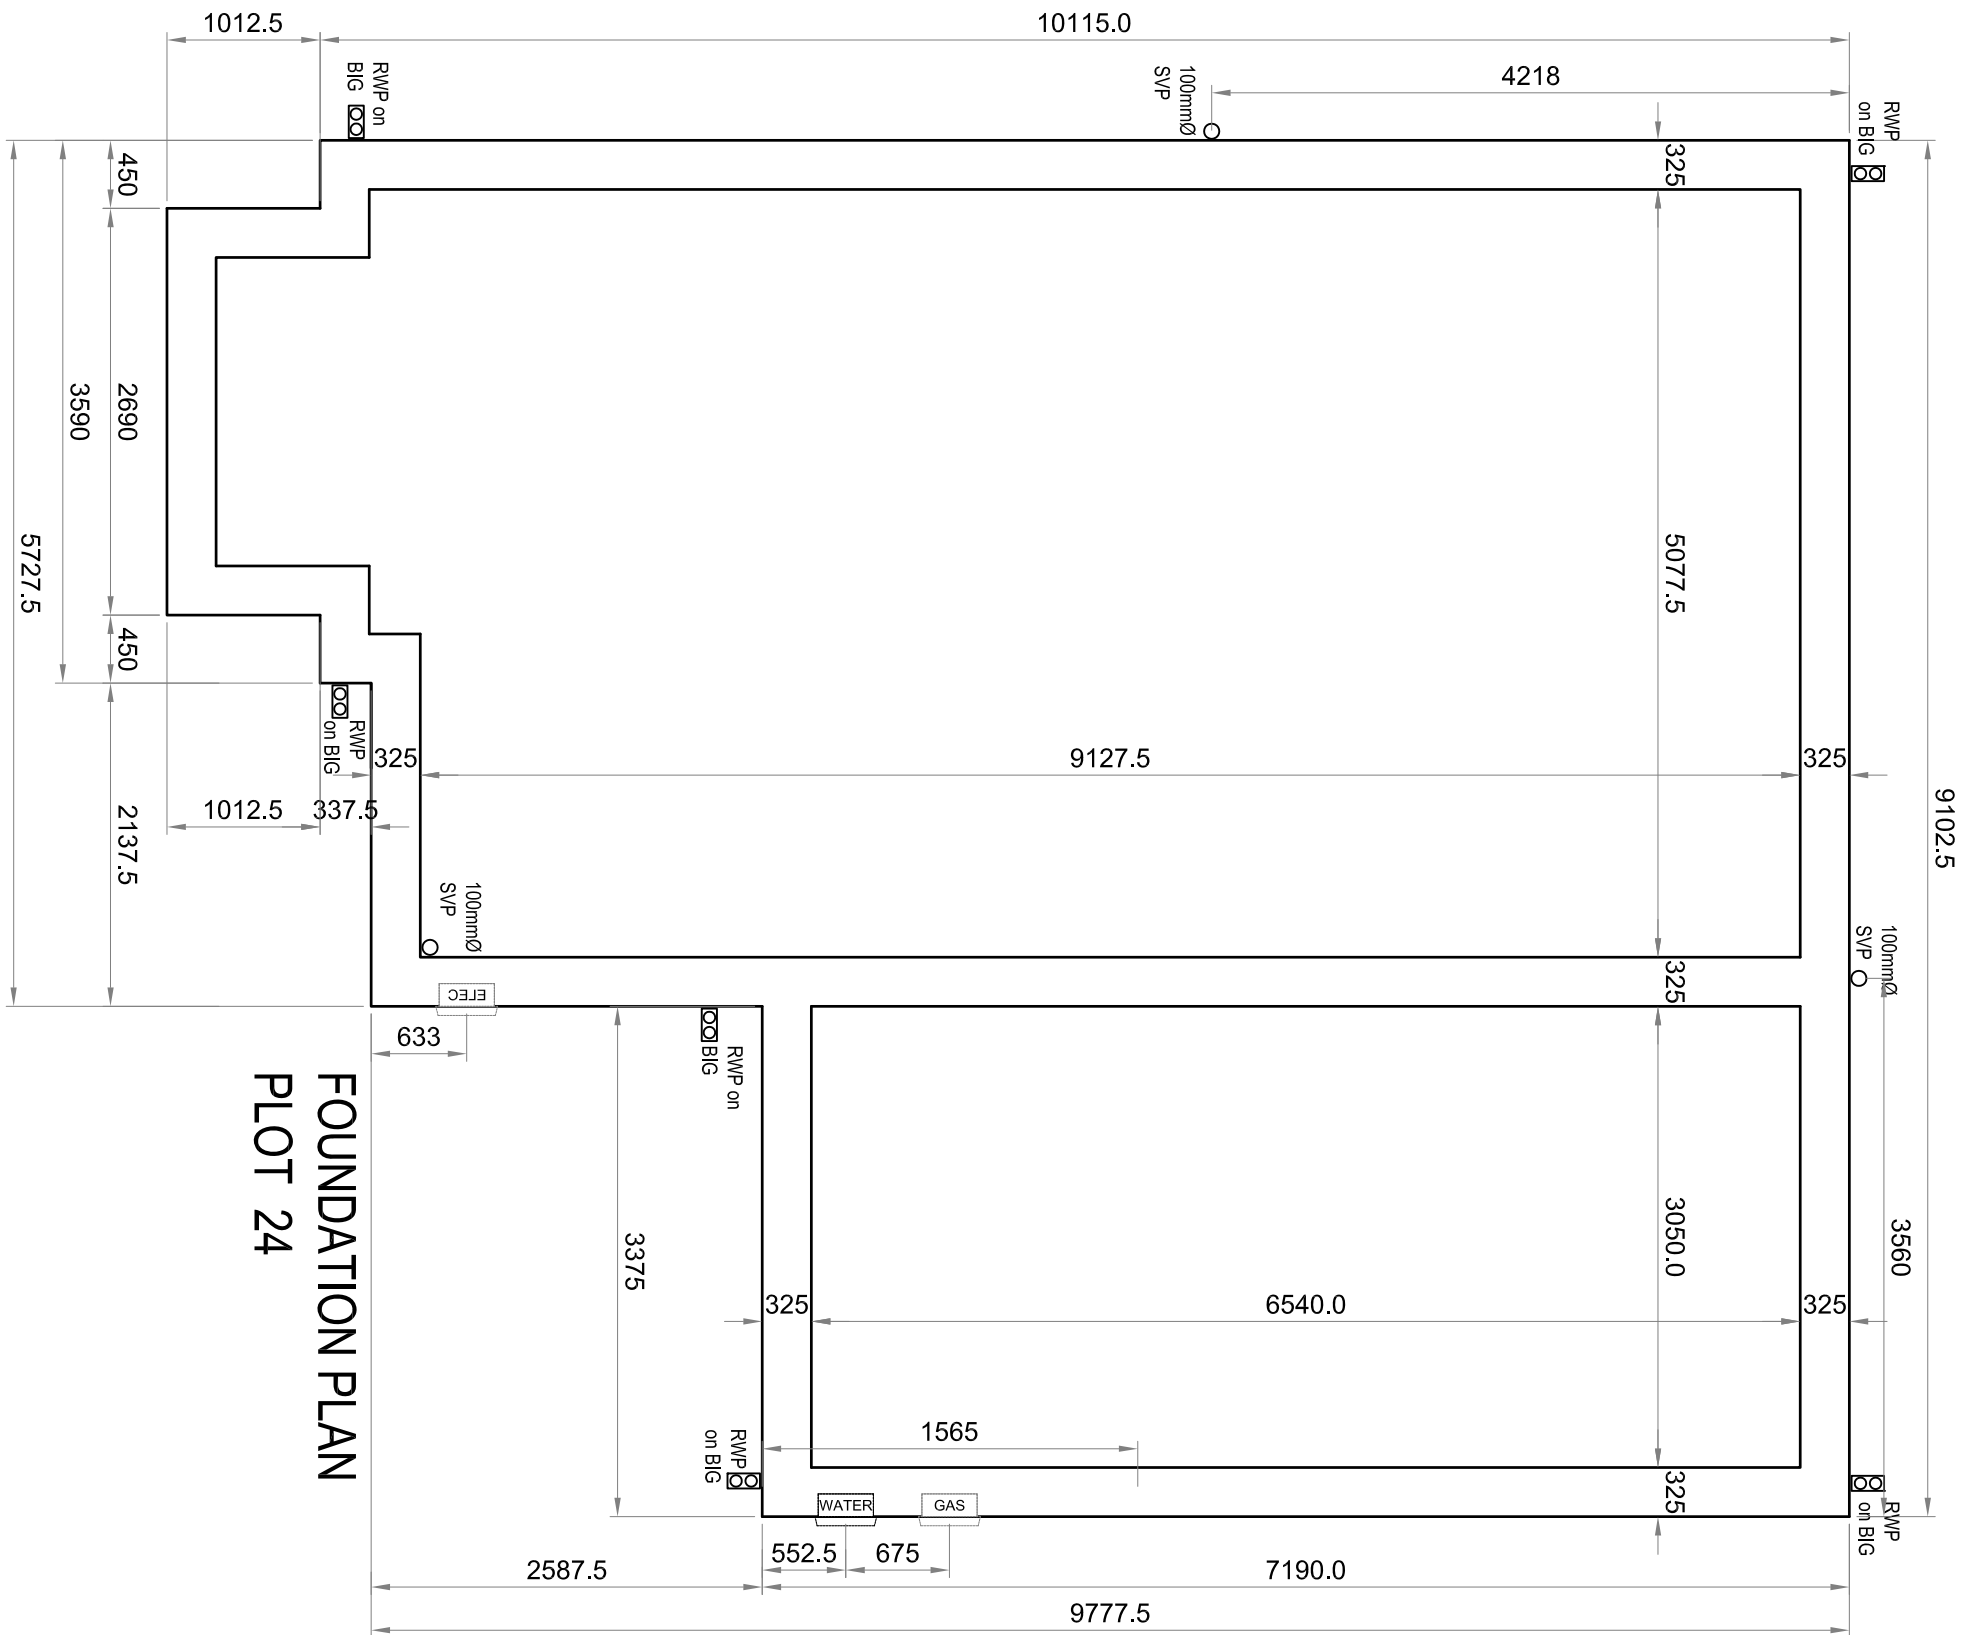

FOUNDATION PLAN
PLOT 24

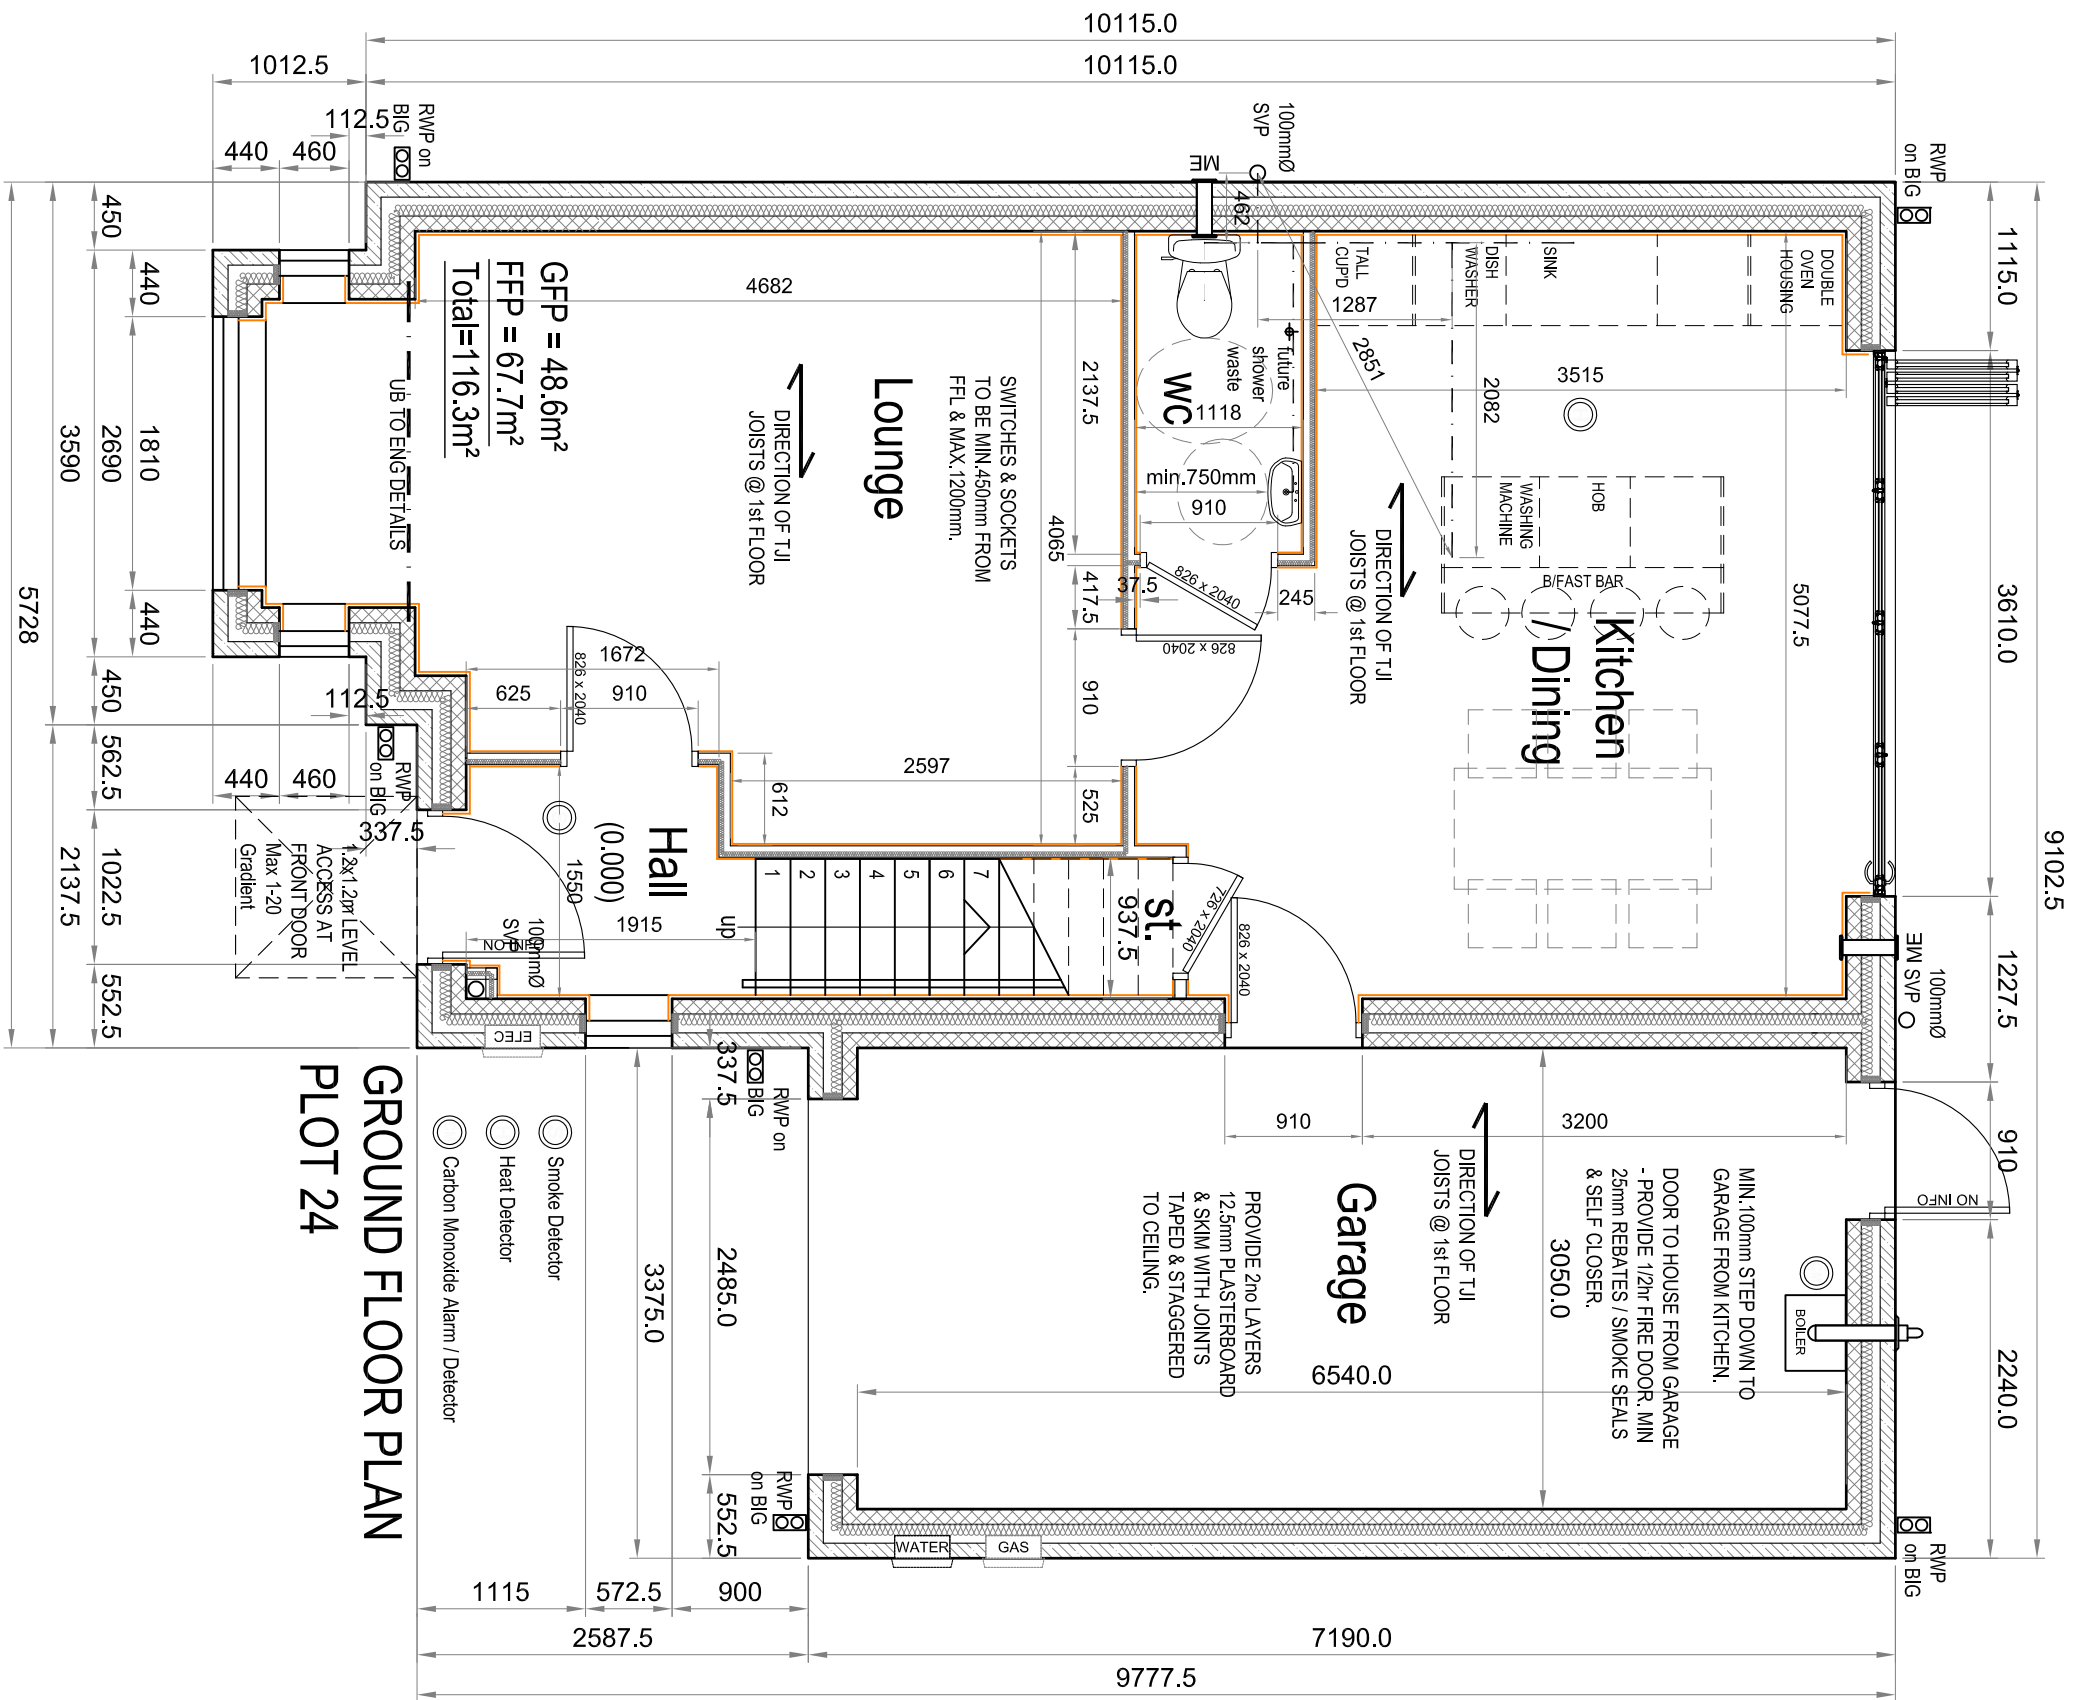

GROUND FLOOR PLAN
PLOT 24

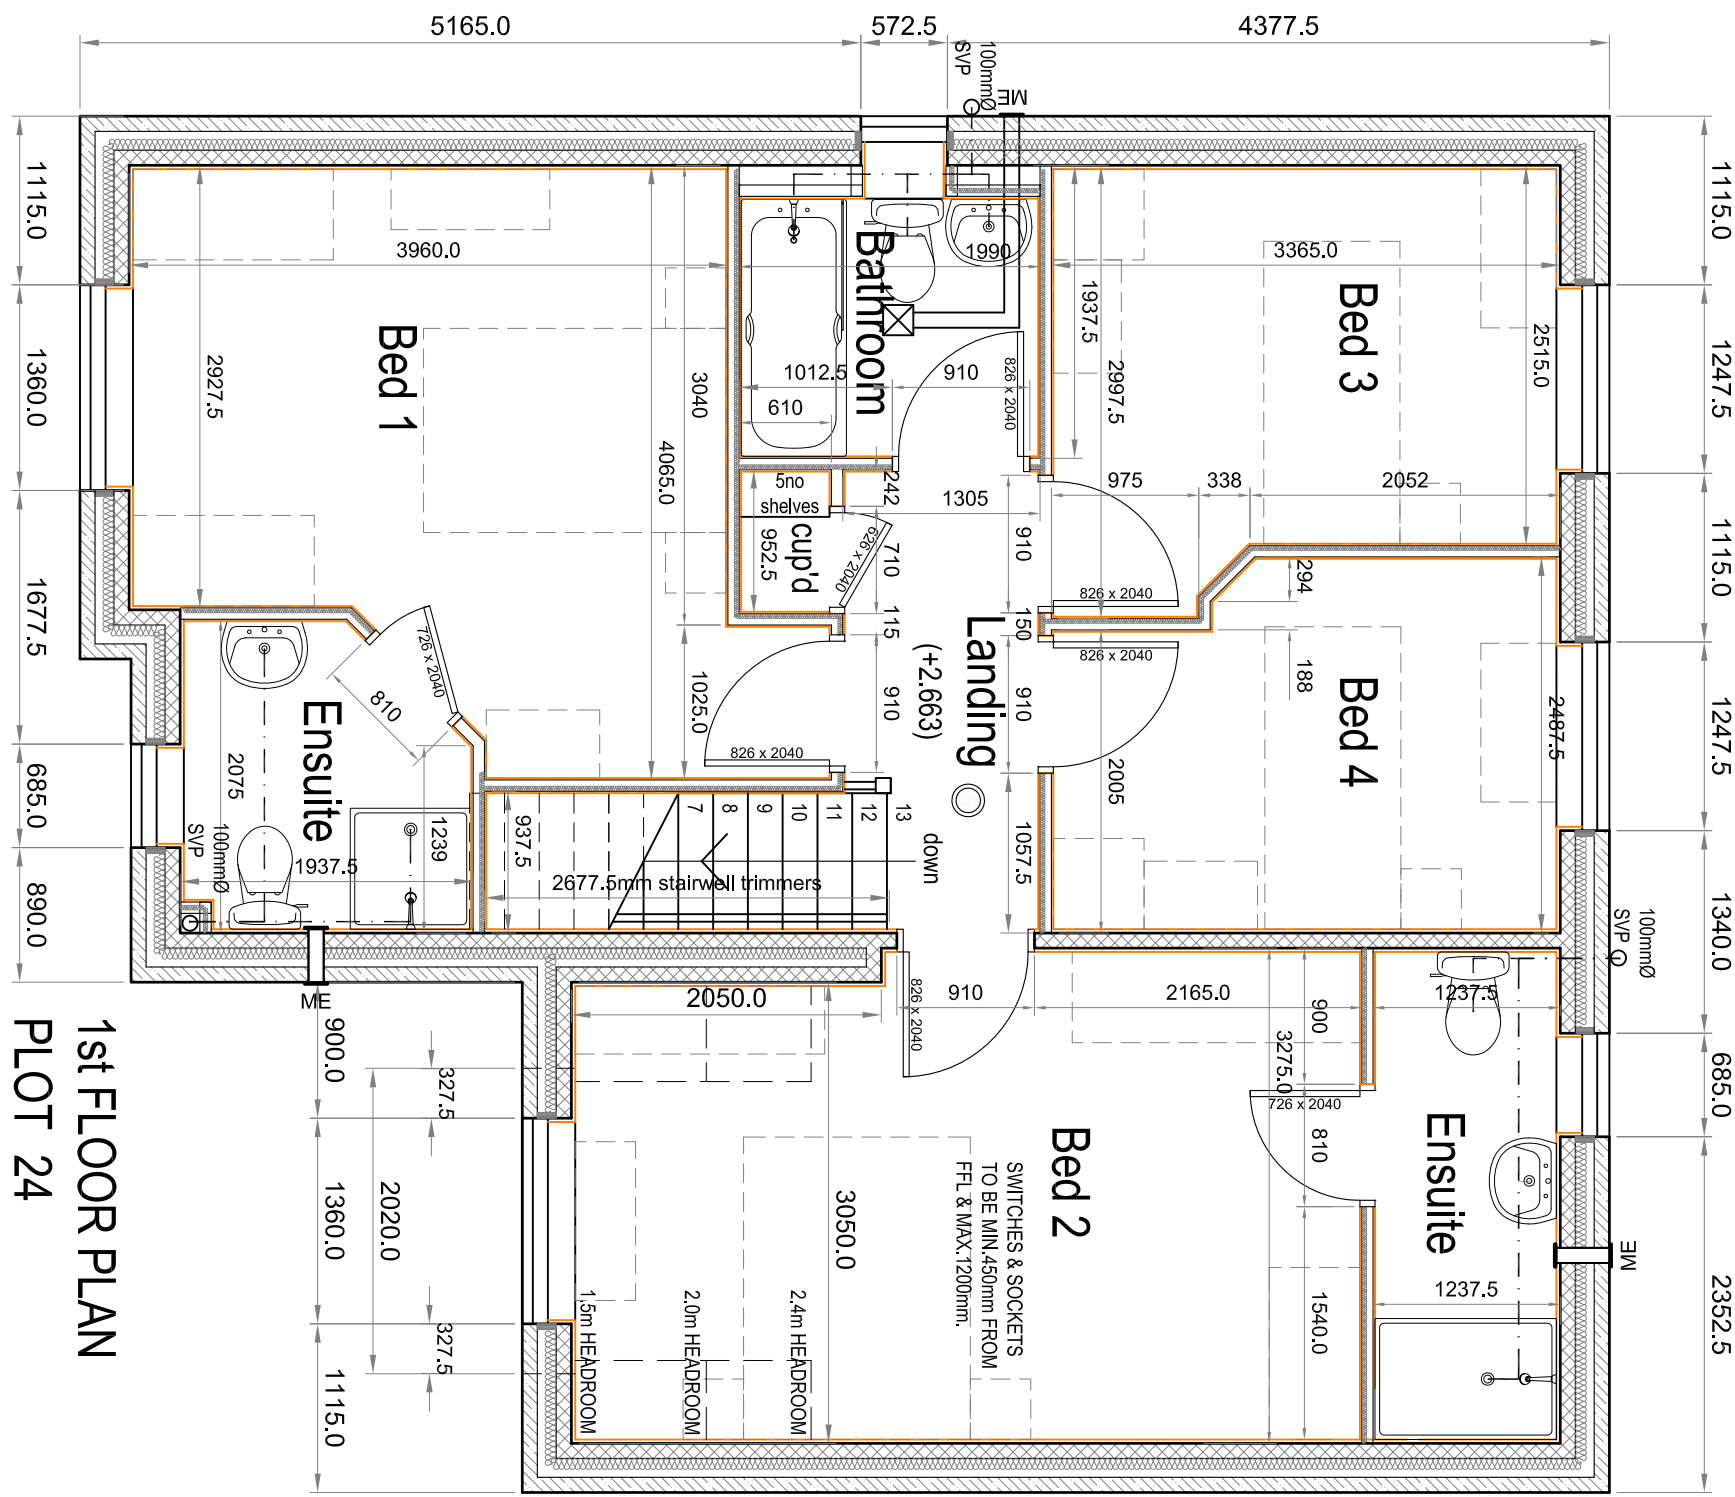

1st FLOOR PLAN
PLOT 24

BUILDING REGULATIONS ISSUE

TO BE READ IN CONJUNCTION WITH STRUCTURAL DRAWINGS & CONSTRUCTION NOTES