




**GROUND FLOOR PLAN AS EXISTING** SCALE 1:25

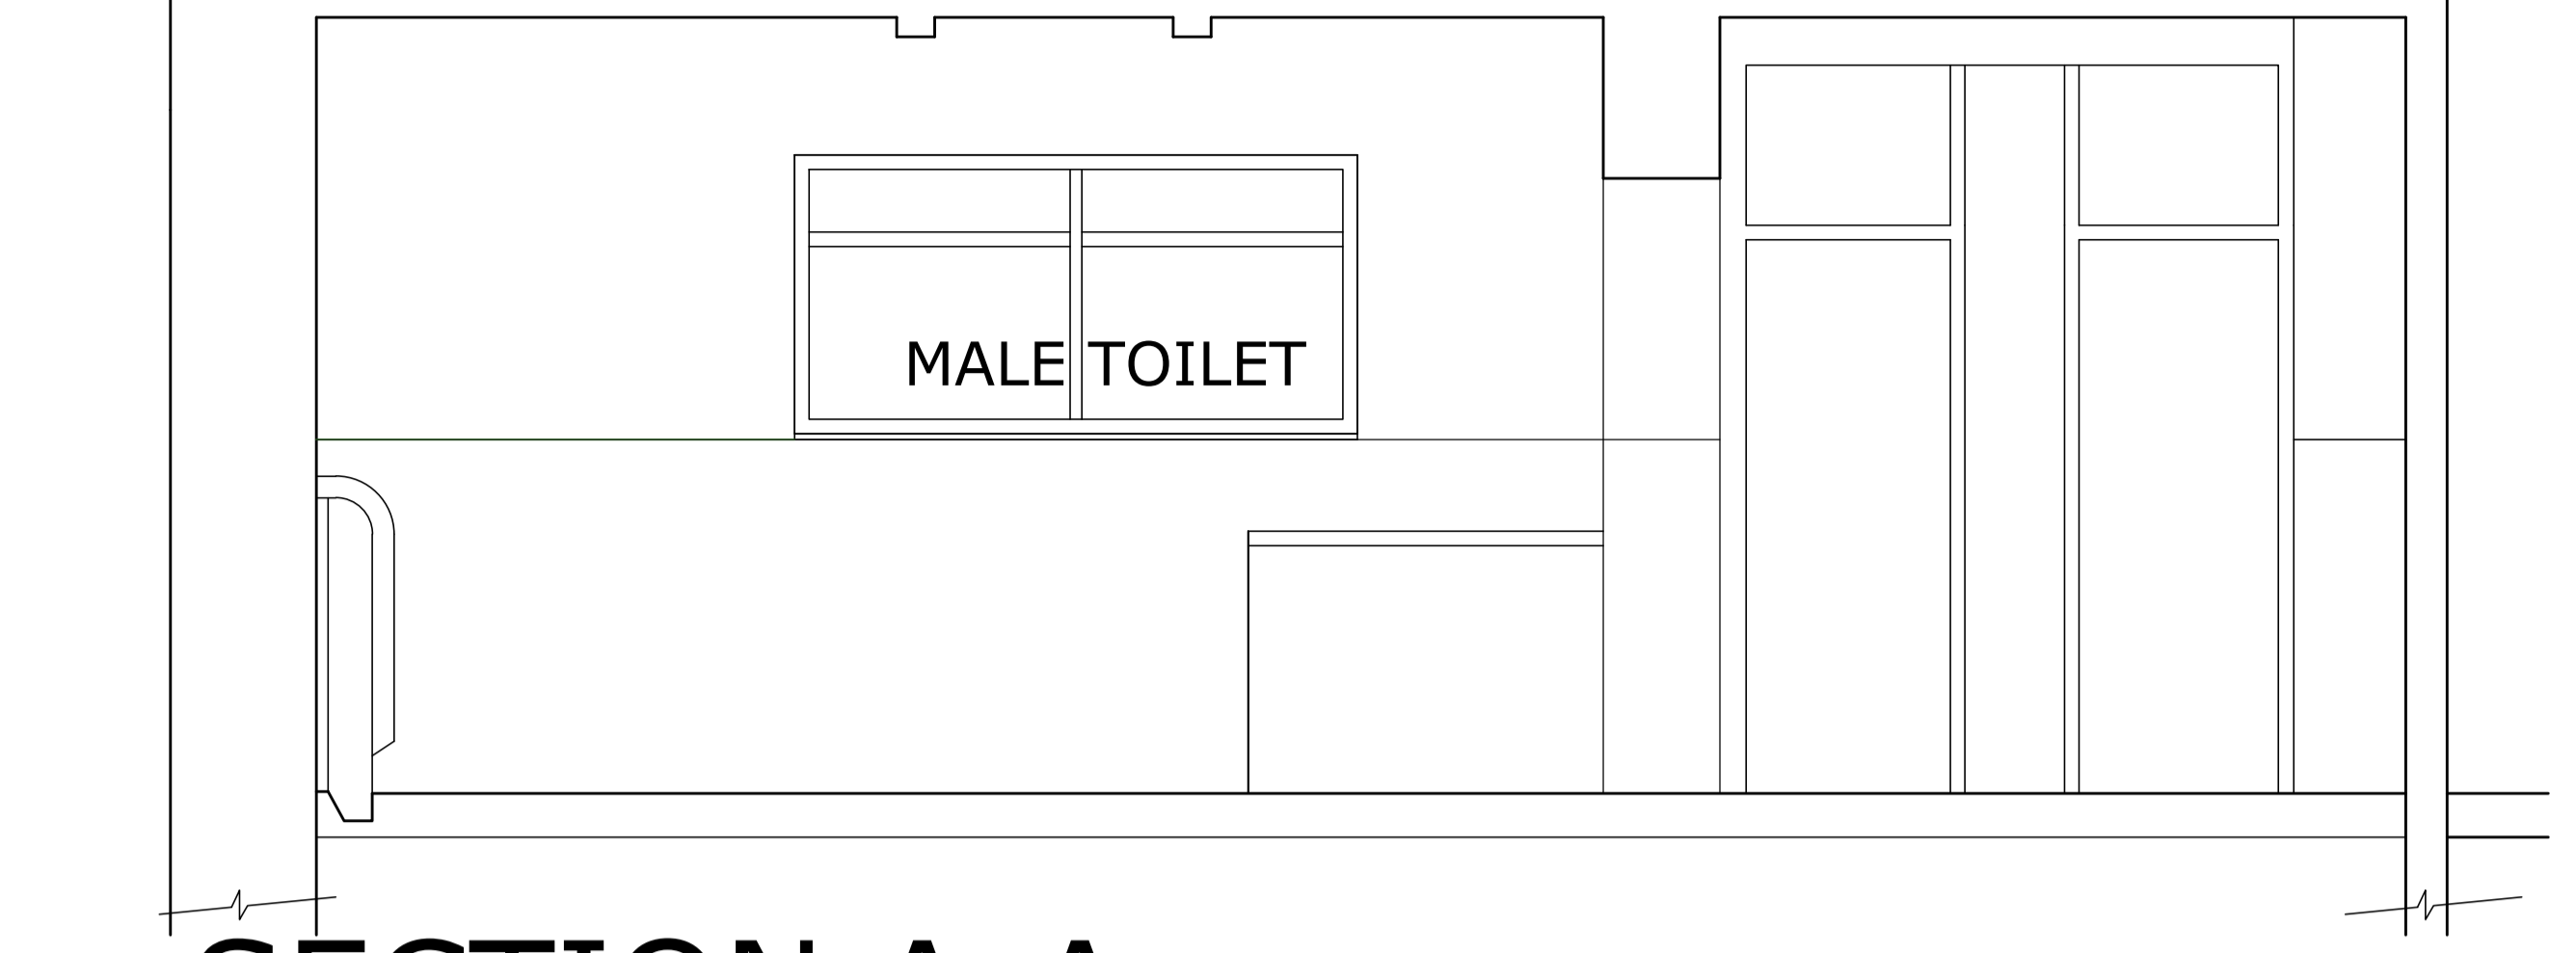



**SECTION A-A** SCALE 1:25

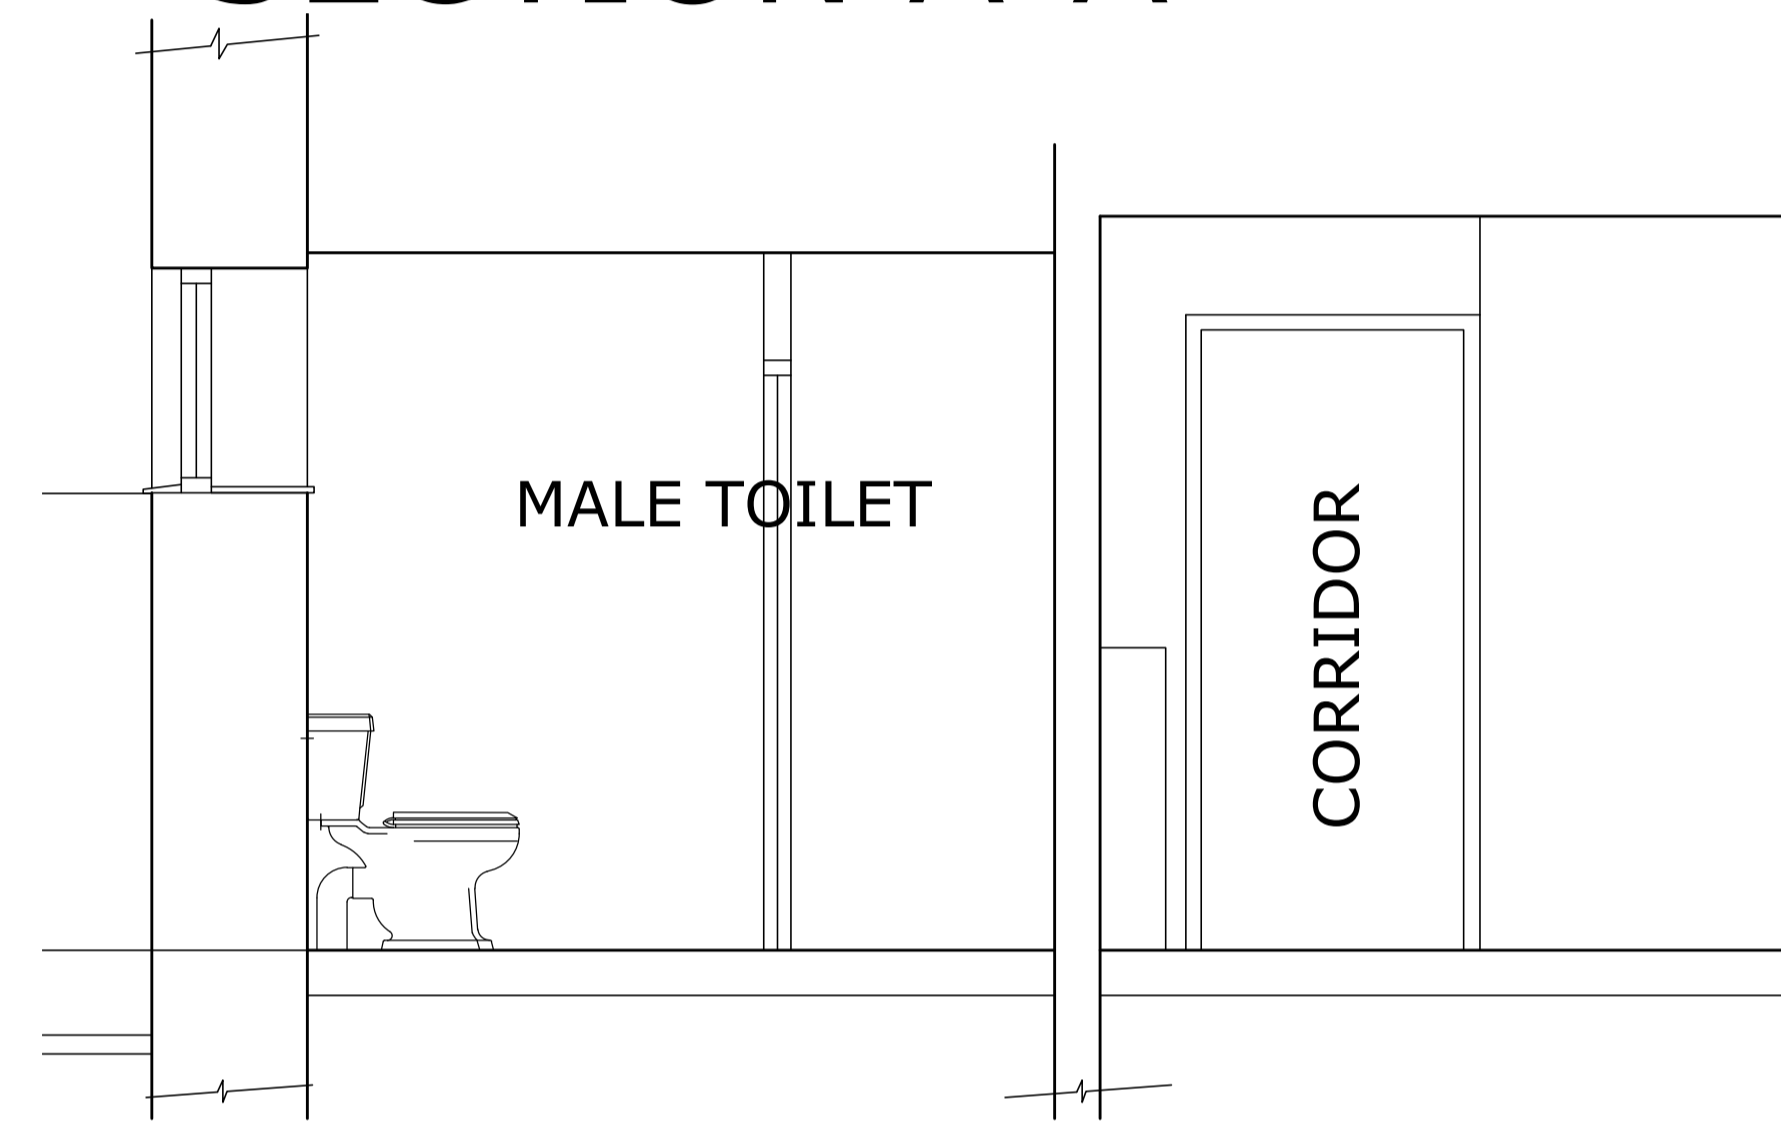


**SECTION B-B** SCALE 1:25

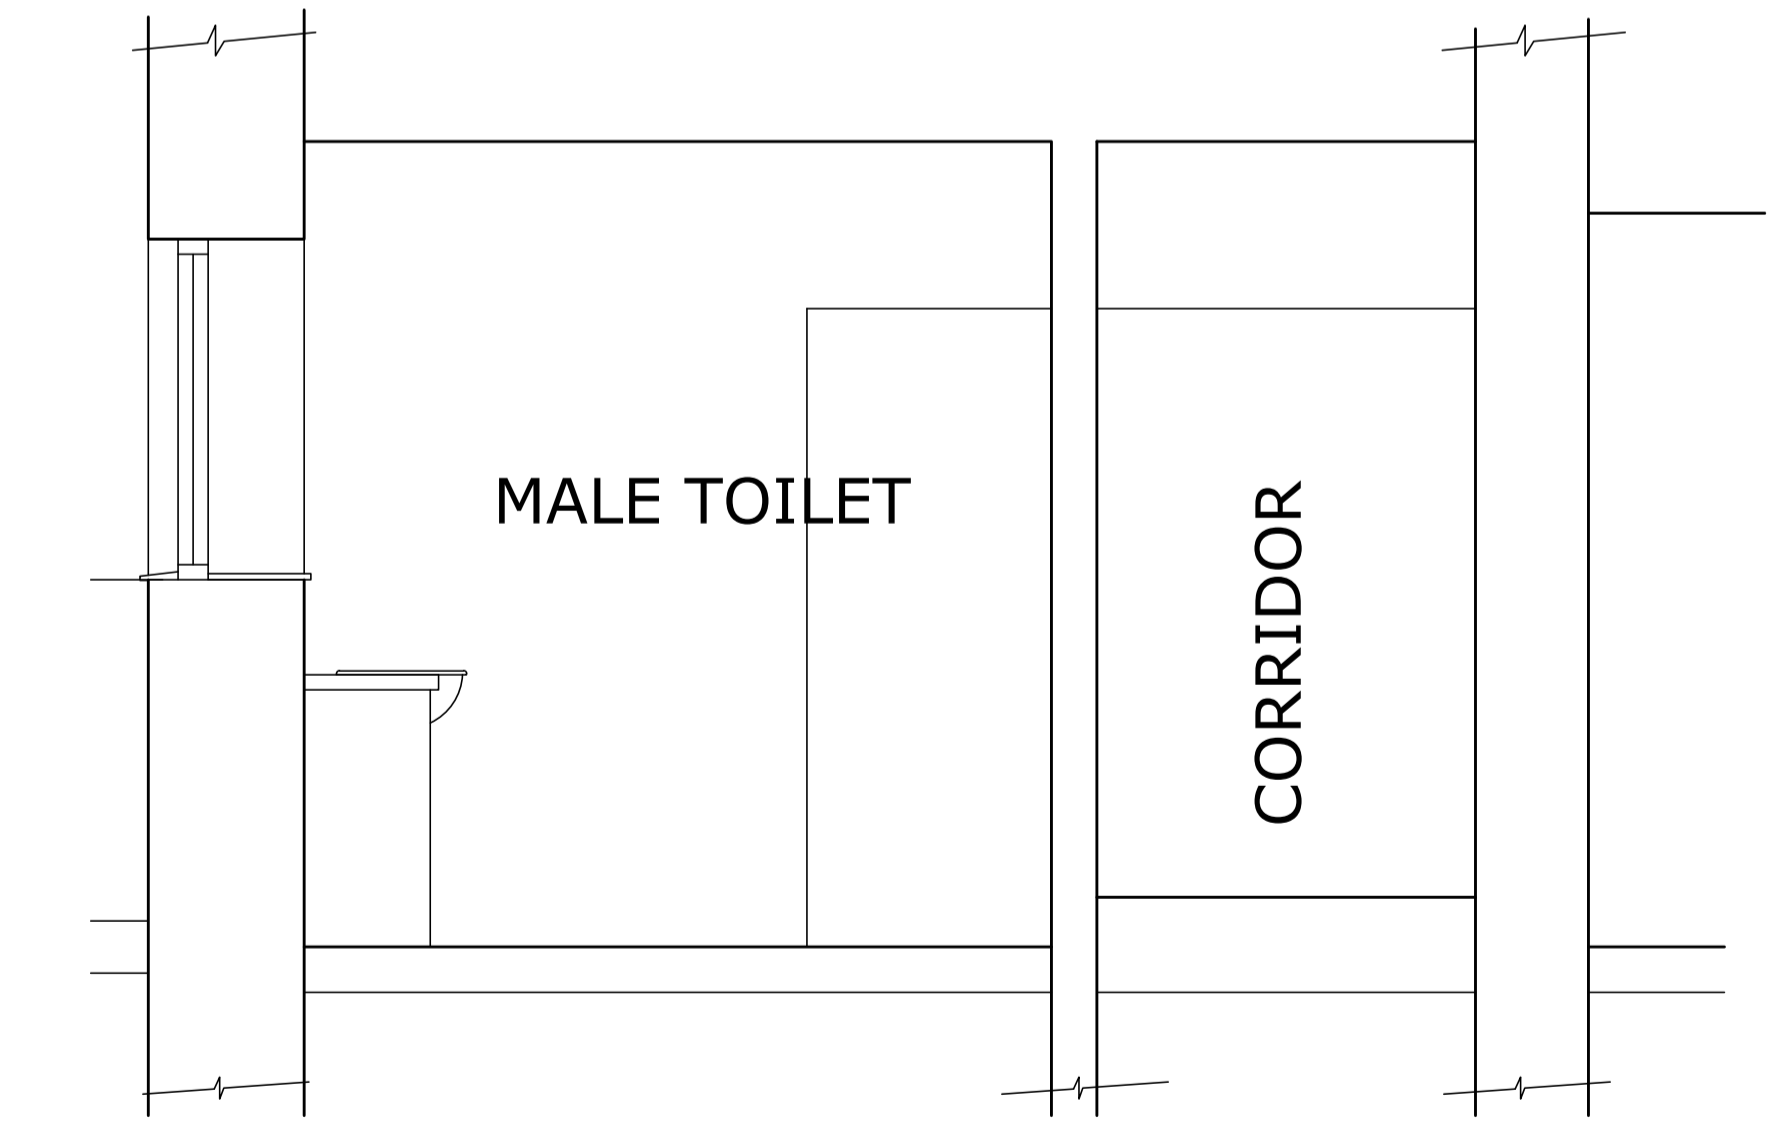

**SECTION C-C** SCALE 1:25

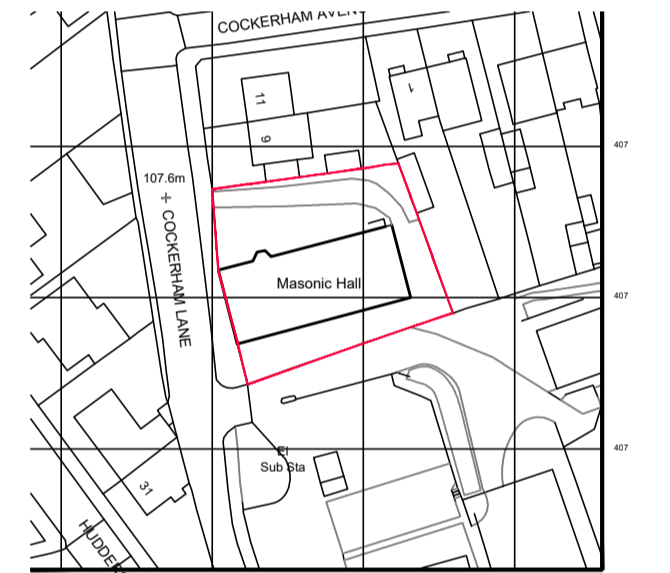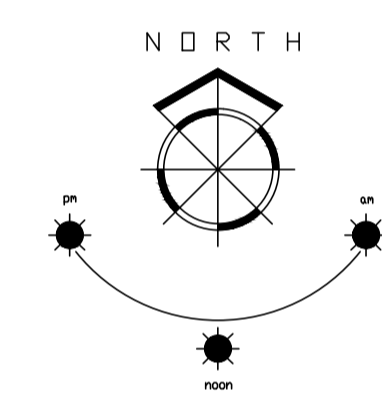

**LOCATION PLAN** SCALE 1:1250

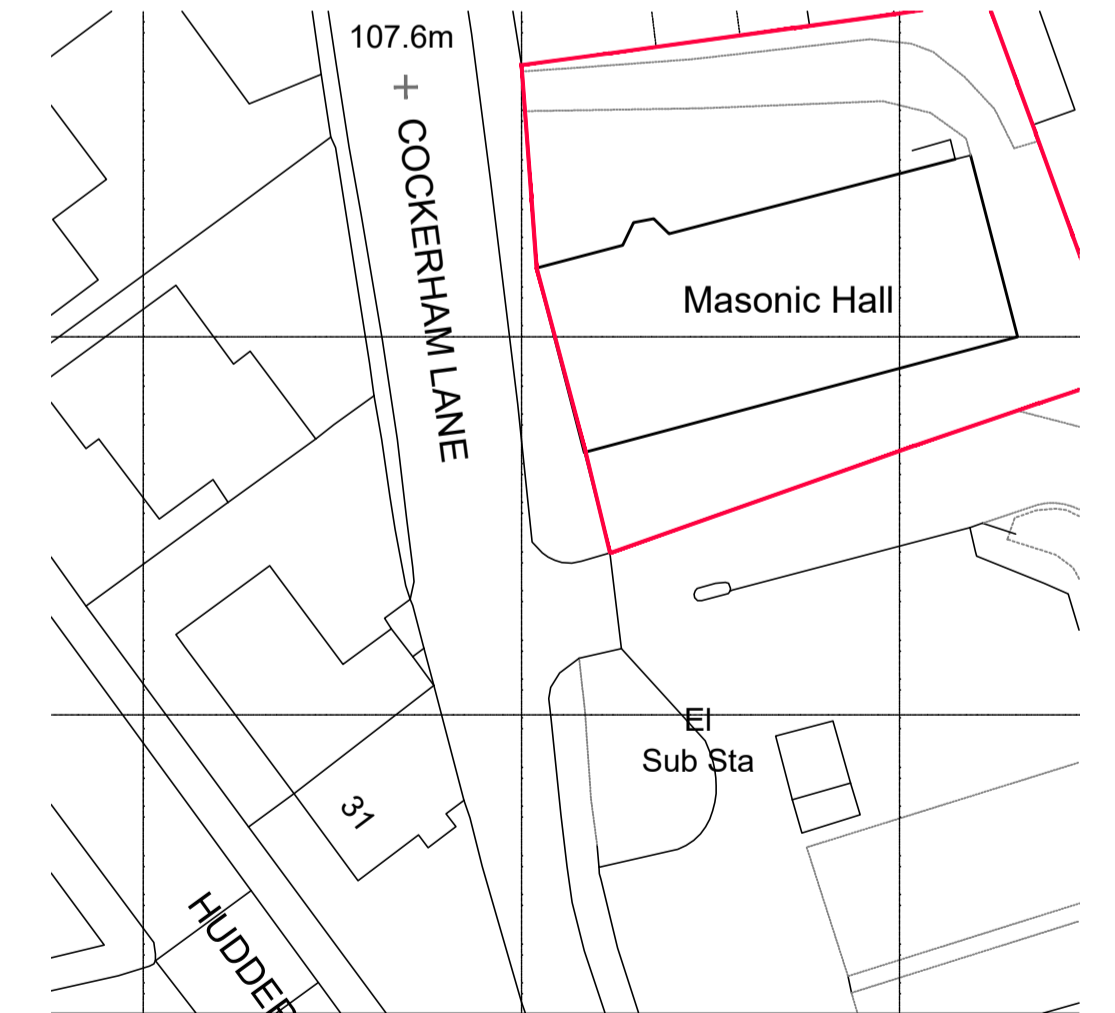

**BLOCK PLAN** SCALE 1:500

1. THIS DRAWING AND THE COPYRIGHTS AND PATENTS THEREIN ARE THE PROPERTY OF NYP ARCHITECTURAL SERVICES LTD REGISTERED IN ENGLAND AND WALES No. 4631338 AND MAY BE USED OR REPRODUCED ONLY UNDER CONTRACT.  
 2. CONTRACTORS AND SUB-CONTRACTORS MUST CHECK AND AGREE ALL DIMENSIONS BEFORE PREPARING SHOP DRAWINGS OR COMMENCING WORK ON SITE.  
 3. CONTRACTORS ARE RESPONSIBLE FOR INFORMING THE DESIGNER OF ANY DISCREPANCY DISCOVERED ON THIS DRAWING OR BETWEEN THIS DRAWING AND ANY OTHER RELATED DOCUMENT ISSUED UNDER THE STANDARD FORM OF CONTRACT IN RESPECT OF THE WORK.  
 4. WRITTEN DIMENSIONS ONLY ARE TO BE USED FROM THIS DRAWING. IF IN ANY DOUBT ASK FOR CLARIFICATION.

Notes.

Revisions.		
Date	Suffix	Description

Revisions.		
Date	Suffix	Description

**NYP ARCHITECTURAL SERVICES LIMITED**  
 BBC, Innovation Way, Barnsley, S75 1JL. Tel: 01226 200889. E-mail: scott@nypas.co.uk / stephen@nypas.co.uk

Project.	<b>MASONIC HALL</b> COCKERHAM LANE, BARNSELY, S75-1AT	Client.	<b>CMMC</b>
Drawing Title.	<b>TOILET REFURBISHMENT AS EXISTING</b>	Date.	<b>JUNE 2021</b>
Ref.	<b>102/77</b>	Scale.	<b>AS INDICATED</b>
Dwg. No.	<b>03</b>	Rev.	<b>A</b>

SHEET SIZE: A1