

Notes:

PLANNING DRAWINGS - THIS DRAWING SHOULD NOT BE USED FOR ANY OTHER PURPOSES THAN THAT SPECIFIED HERE


COPYRIGHT - THIS DRAWING MAY NOT BE REPRODUCED OR MODIFIED IN WHOLE OR PART BY ANY PERSON OR ORGANISATION WITHOUT THE ARCHITECTS CONSENT. ISSUING COPIES TO THIRD PARTIES MAY NOT BE DONE WITHOUT THE ARCHITECTS CONSENT

Revision: --


Revision List:

0 5m


Project/ Client: 4 Manchester Rd/ Worth
Drawing Title: Ground Floor Plans - Existing & Proposed
Drawing Number: 2099/TP/003
Scale at A3: 1:100

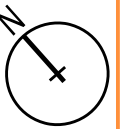

Date: Dec 20

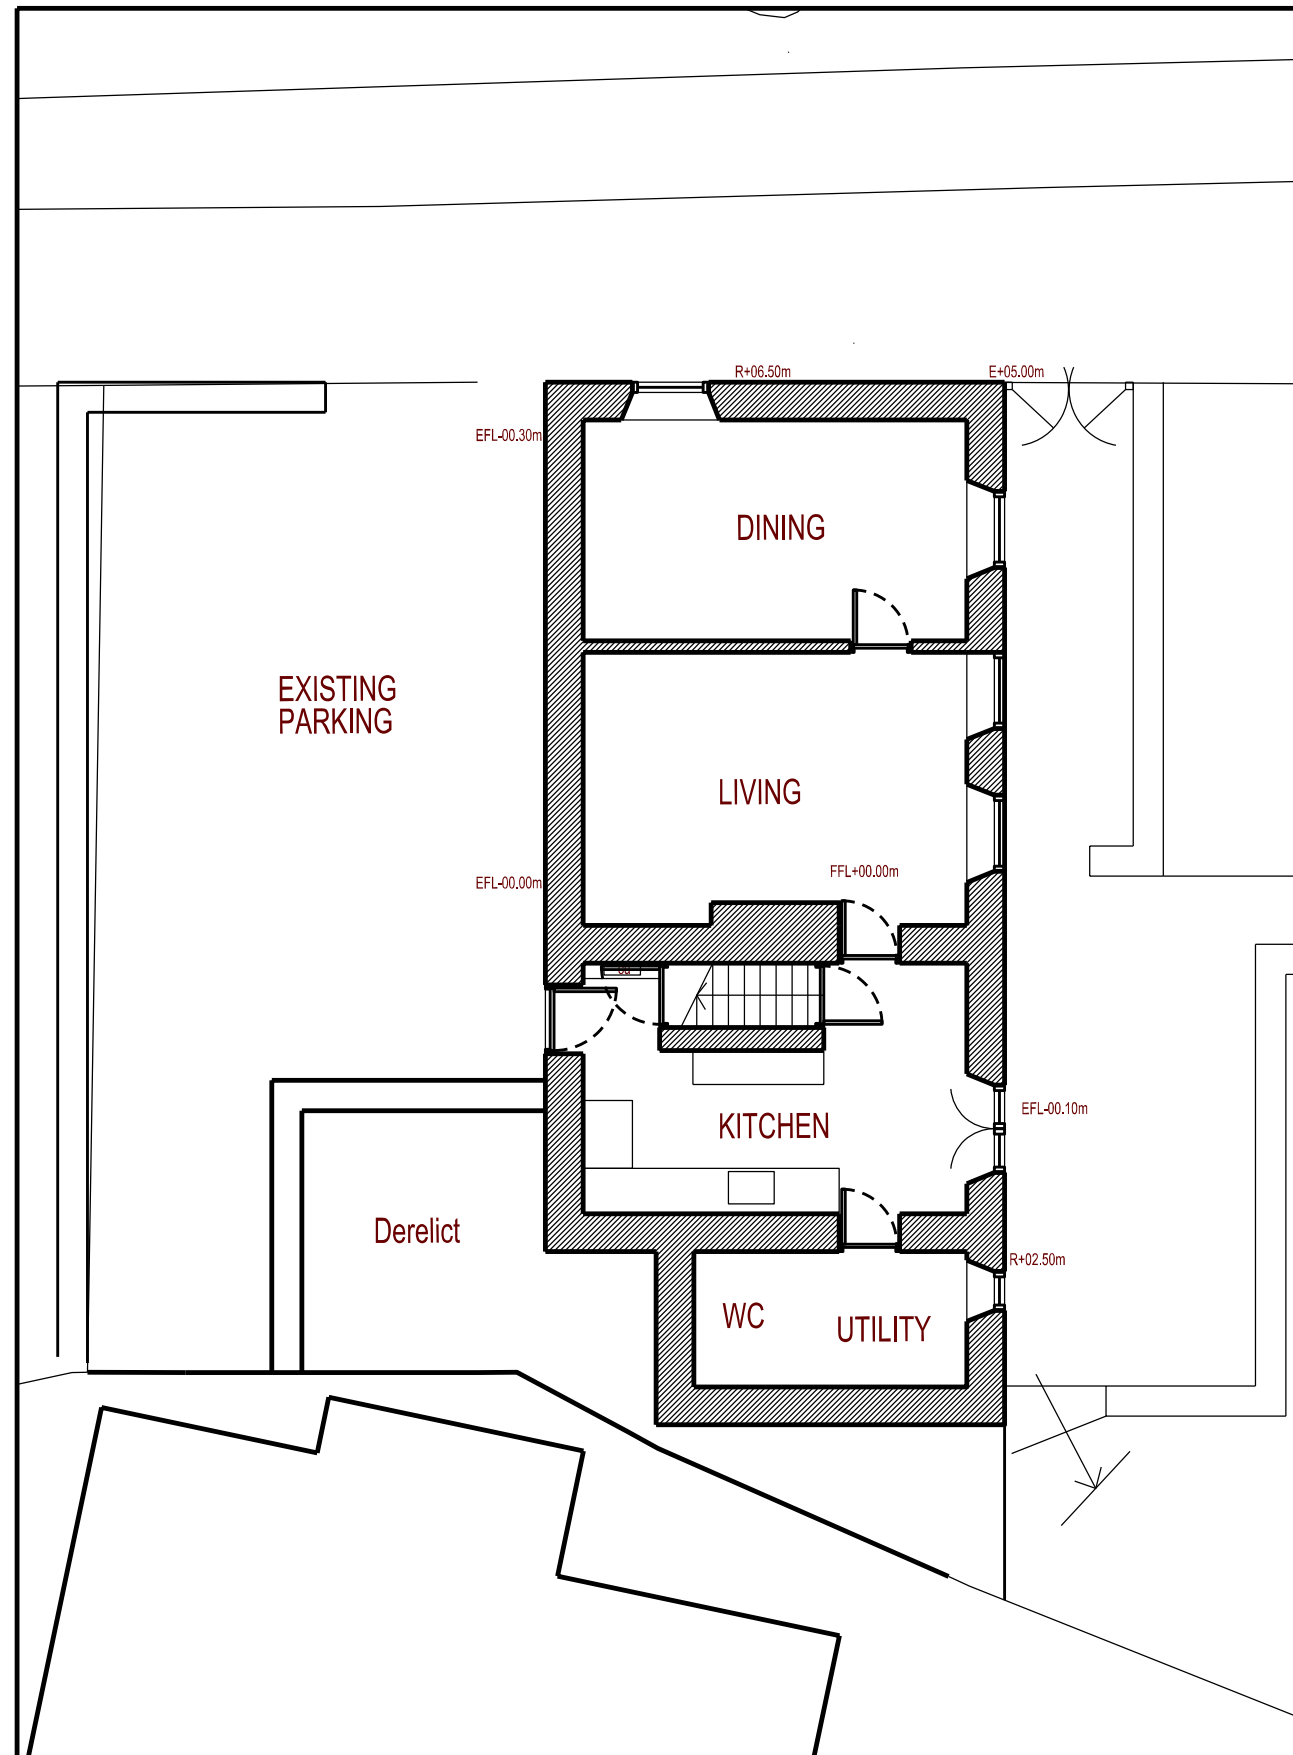

Ground Floor Plan - Existing

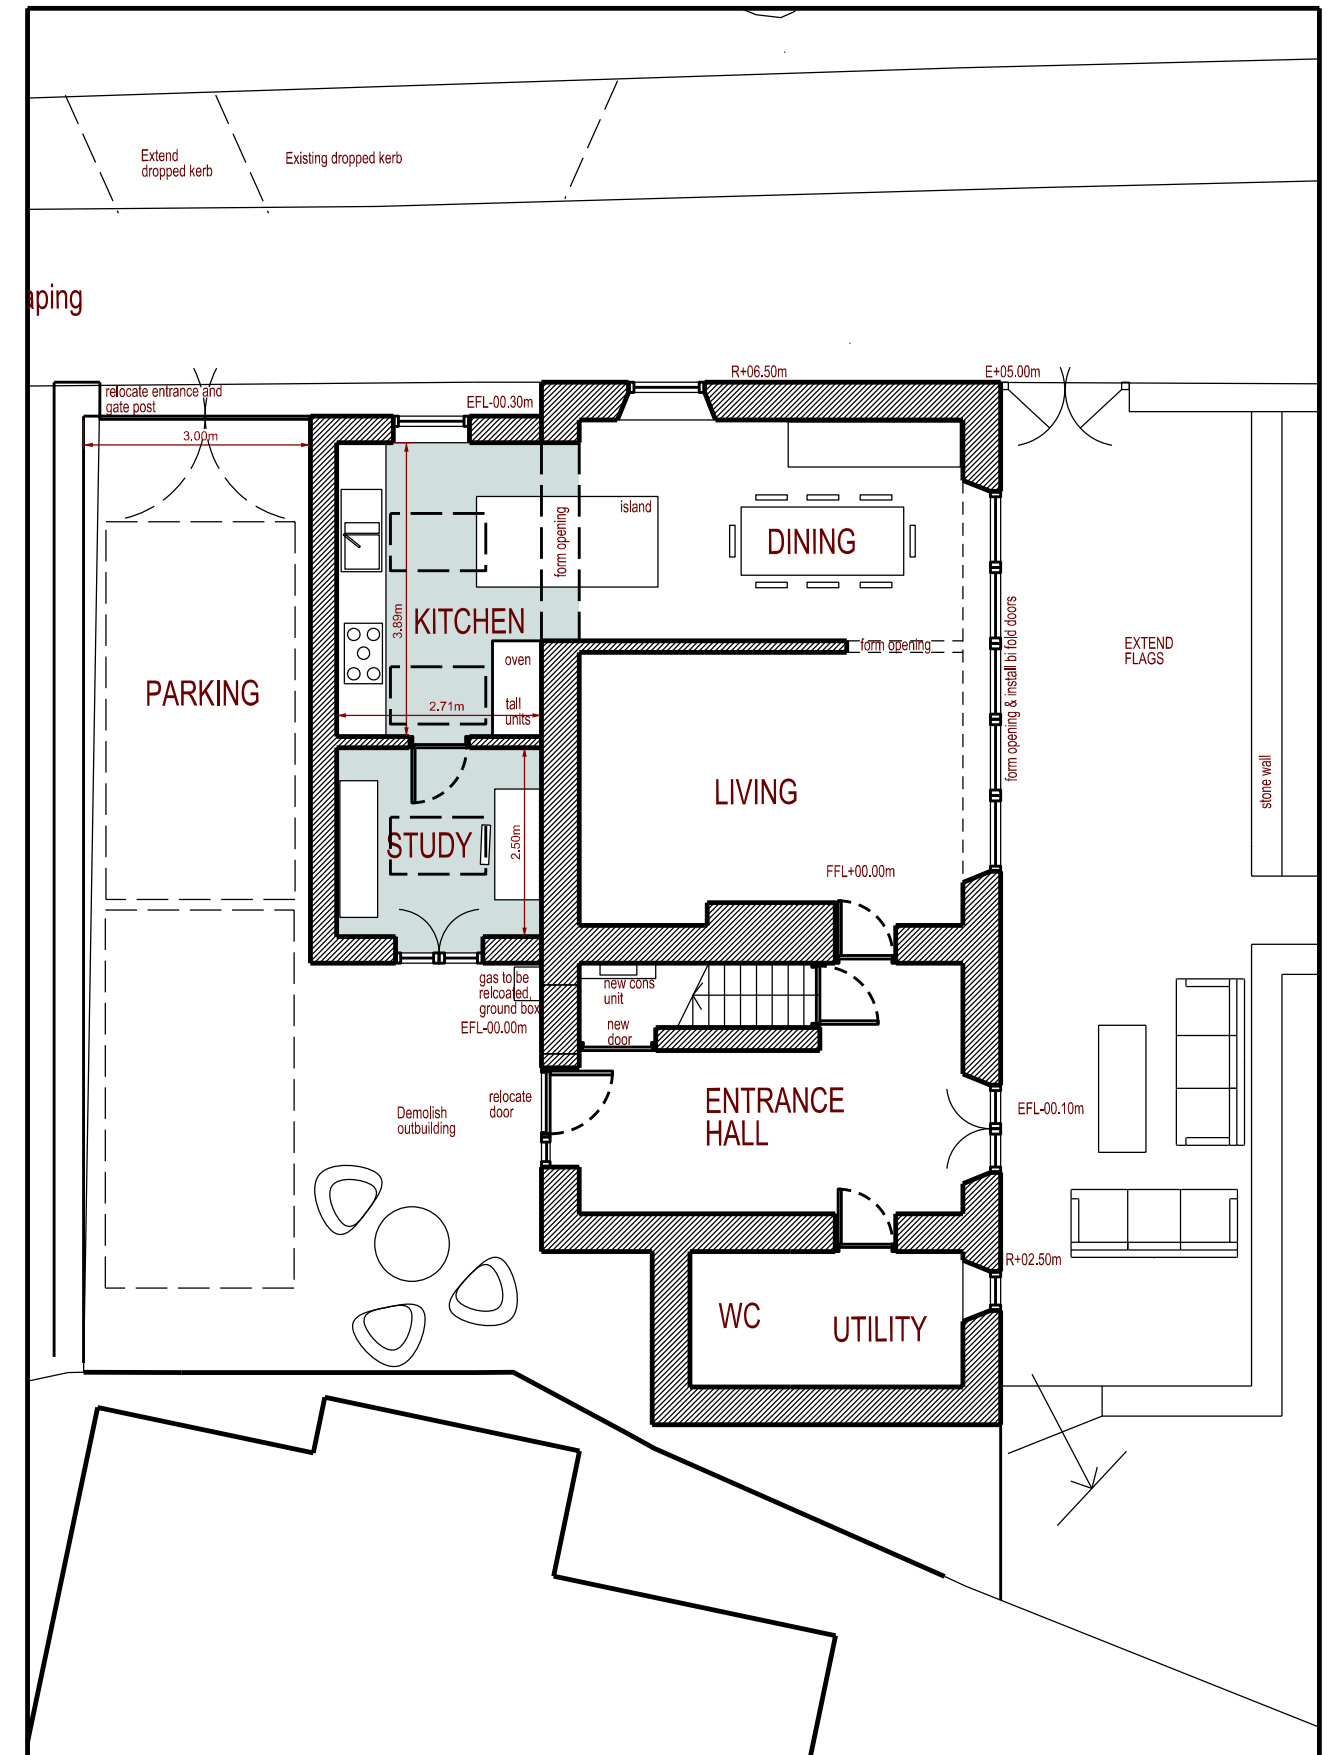

Ground Floor Plan - Proposed