



NOTES

1. THIS DRAWING IS NOT VALID FOR CONSTRUCTION UNLESS THE DRAWING STATUS IS INDICATED 'APPROVED FOR CONSTRUCTION' AND THE DRAWING No. IS PREFIXED WITH THE LETTER 'C'.
2. THIS PROJECT IS SUBJECT TO C.D.M LEGISLATION. A PLANNING SUPERVISOR SHOULD BE APPOINTED BY THE CLIENT.
3. THIS DRAWING IS TO BE READ IN CONJUNCTION WITH THE ASSOCIATED PETER WADE CONSULTANCY DRAWINGS AS LISTED ON THE DRAWING ISSUE REGISTER. RECIPIENTS OF ALL DRAWINGS ARE TO ENSURE THAT THEY ARE WORKING TO CURRENT REVISIONS OF ALL DRAWINGS AND THAT THE REVISION HAS BEEN APPROVED FOR CONSTRUCTION BEFORE WORKS COMMENCE.
4. ALL WORKS TO COMPLY WITH PETER WADE CONSULTANCY CONDITIONS WHERE APPLICABLE.
5. PLEASE NOTE THAT ANY DEVIATION FROM THIS DRAWING MAY INVALIDATE STATUTORY APPROVALS AND WILL INVALIDATE PI INSURANCE.

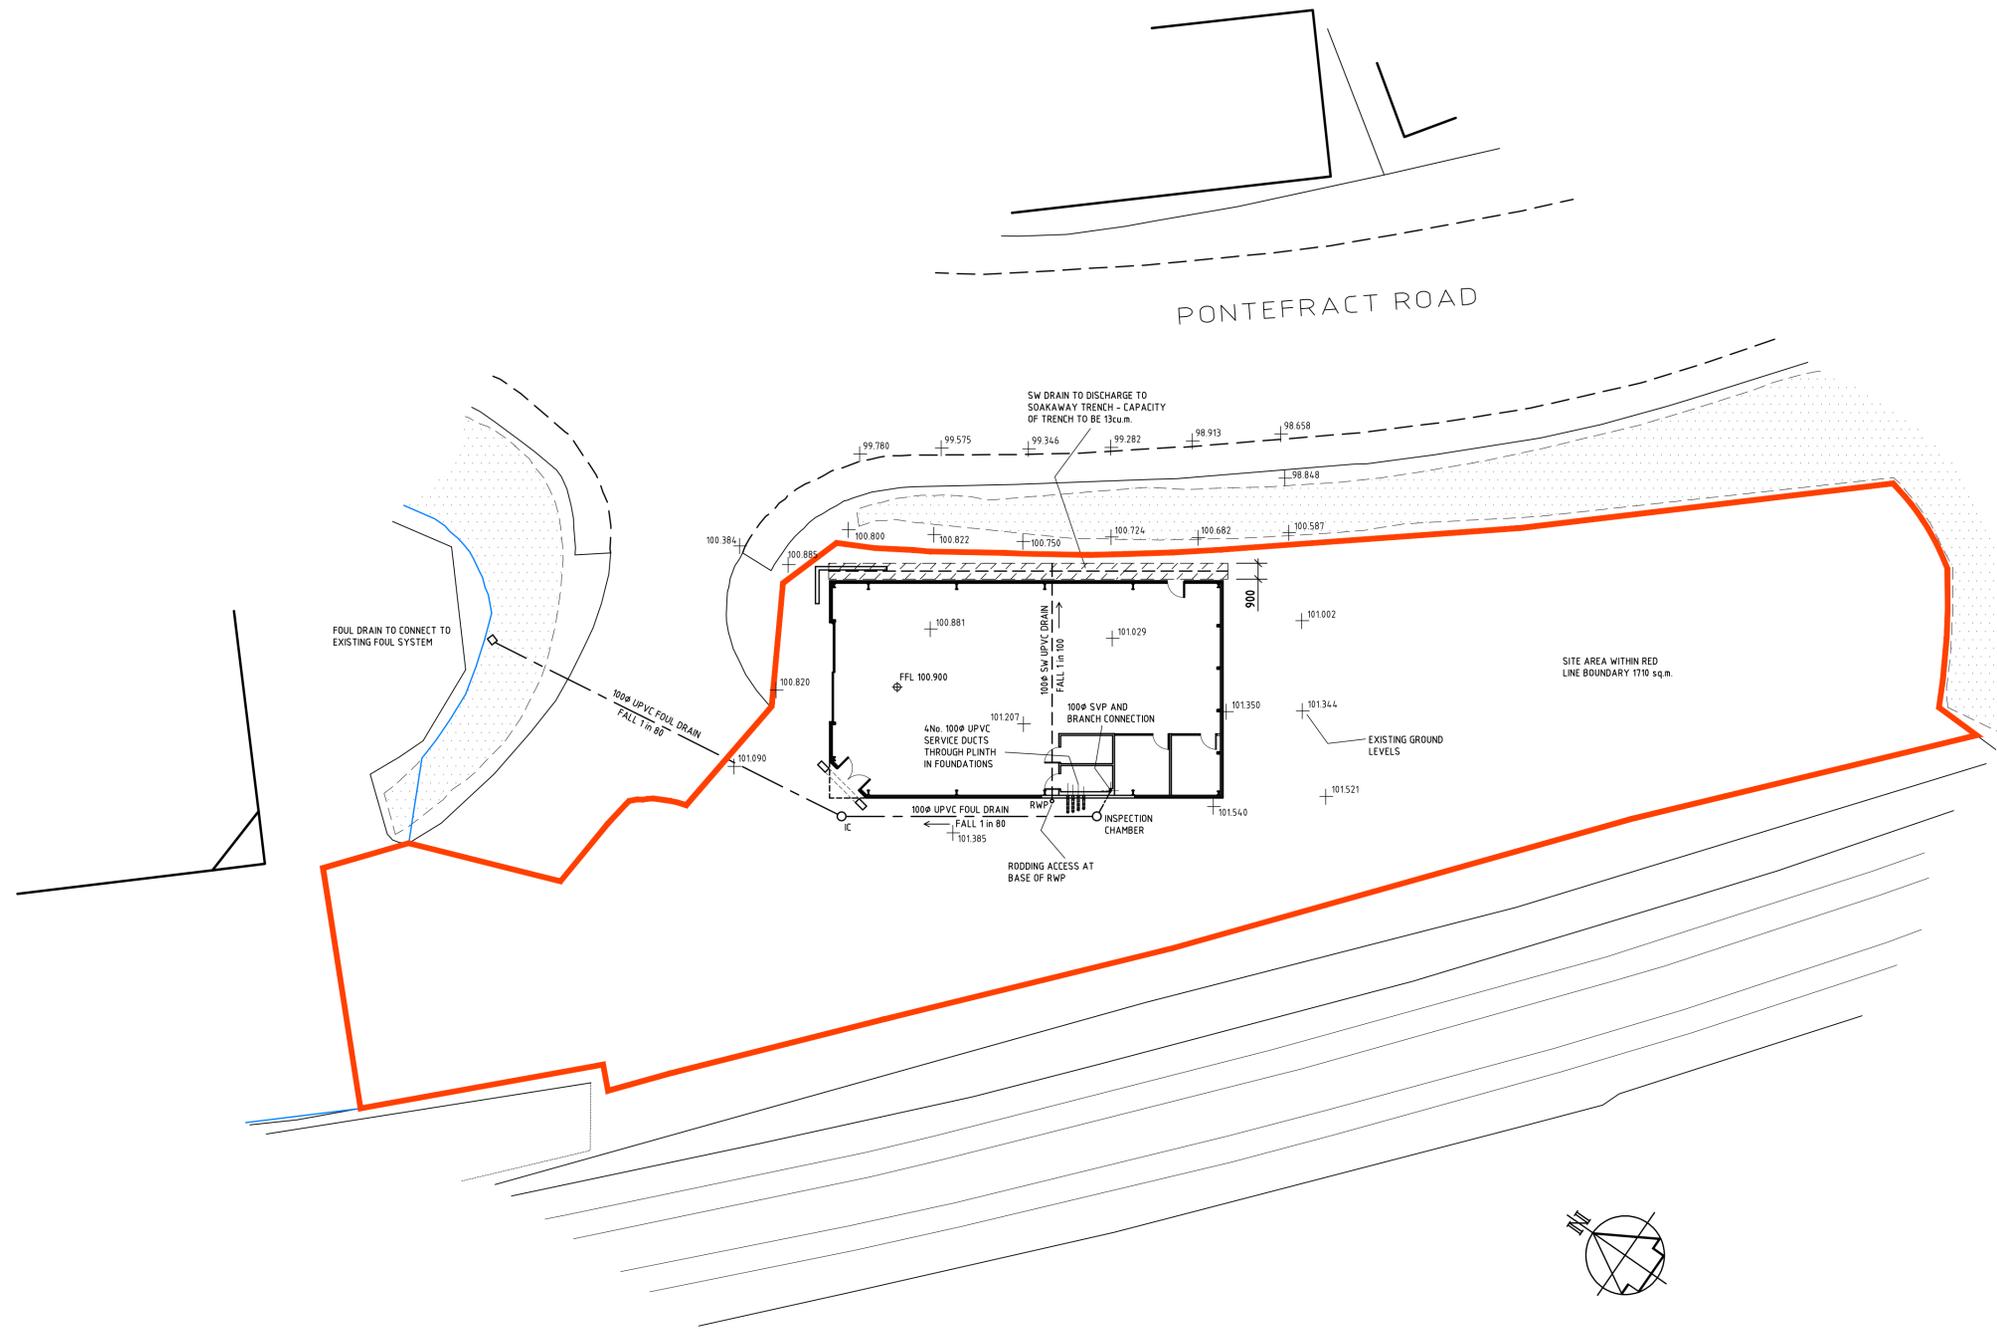

SITE PLAN scale 1:200

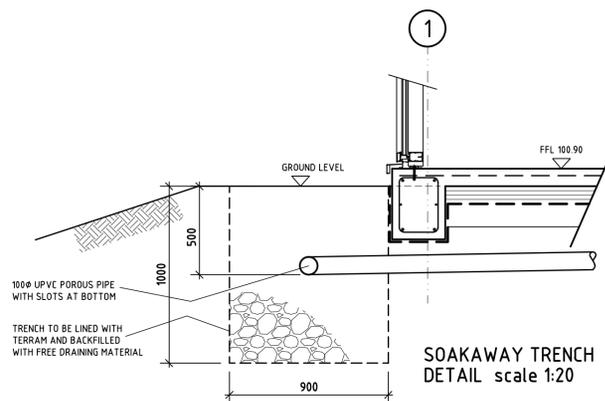

Rev A 4/11/16 EXISTING GROUND LEVELS ADDED.

DCW

CLIENT: Cars2

PROJECT: PROPOSED SHOWROOM
MALTHOUSE ROAD
BARNSELY S71 1AQ

TITLE: DRAINAGE GENERAL ARRANGEMENT

Peter Wade Consultancy
CDM (S 1994/3140) Certified Designer
Telephone (01977) 654300 Fax (01977) 647823
E-mail : mail @ peterwadeconsultancy.co.uk

DATE: NOV 16 SCALE: 1: 200 DRAWN: DCW

DRAWING No: 2686/06 REV: A

DRAWING STATUS: PRELIMINARY ISSUE
NOT FOR CONSTRUCTION